


SECOND & THIRD FLOOR PLAN TYP.

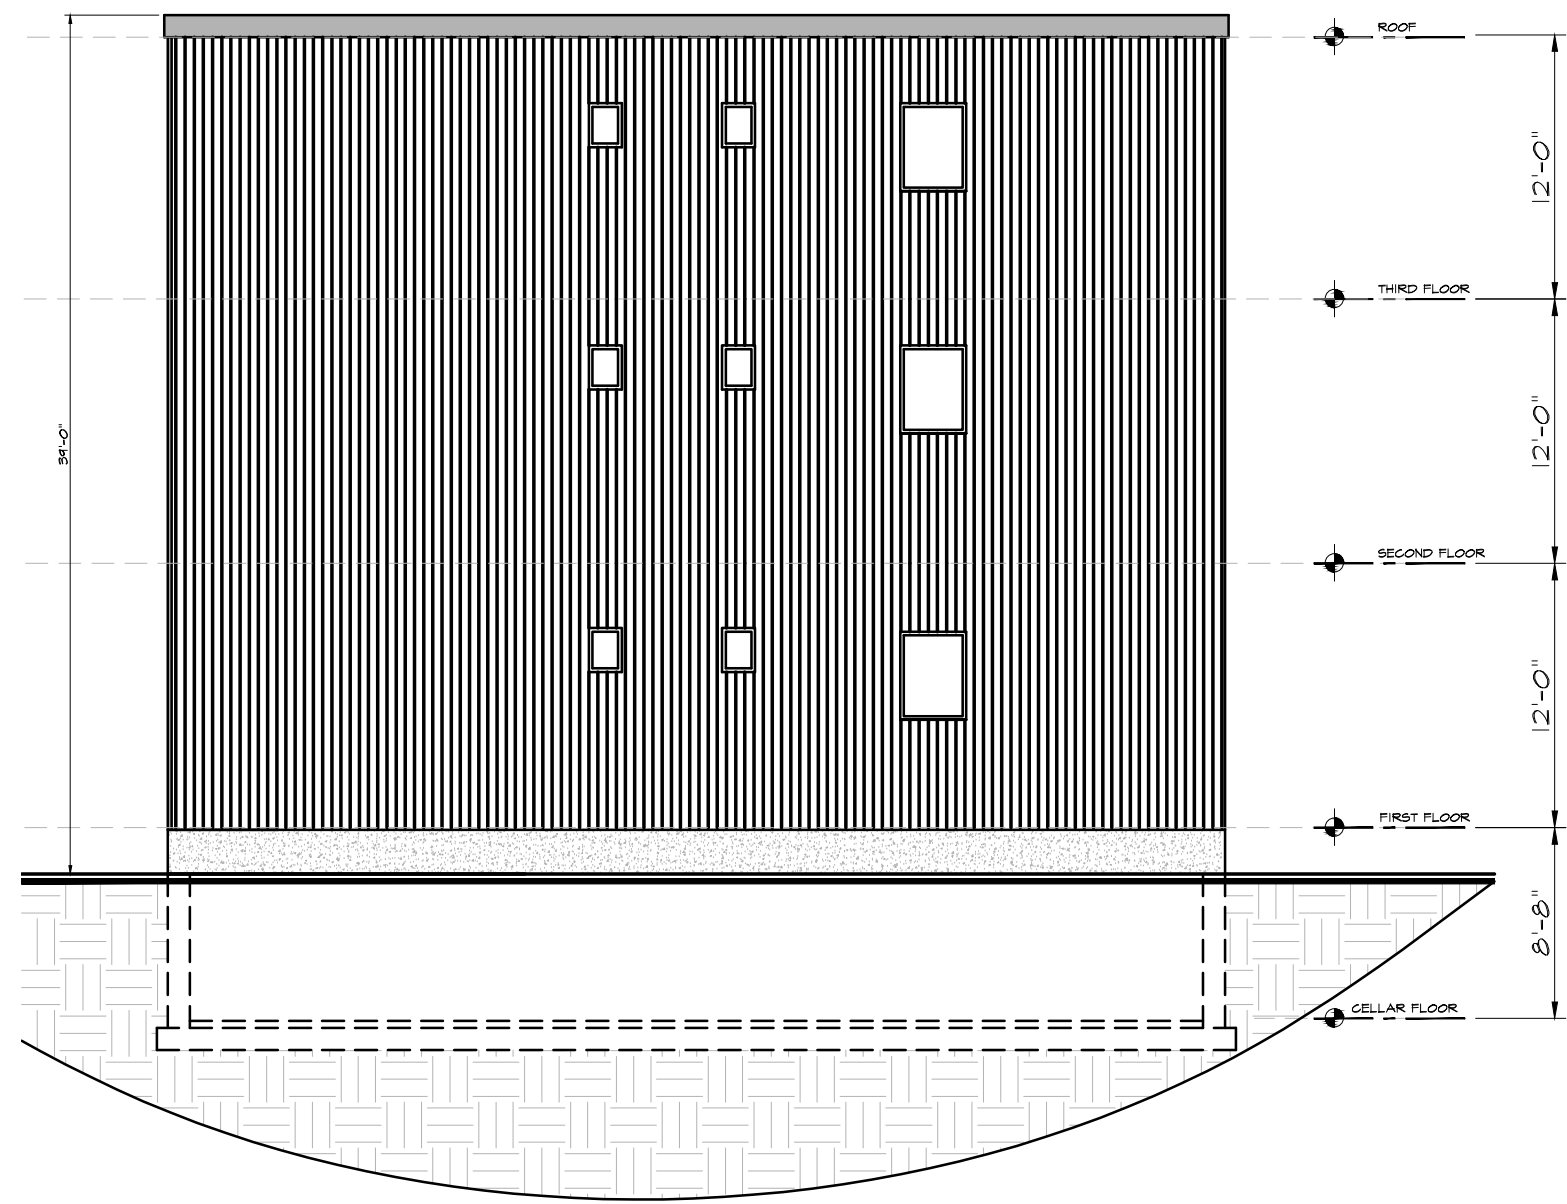

LEFT SIDE ELEVATION


493 & 497 WASHINGTON STREET  
 PROVIDENCE, RHODE ISLAND  
 02907

SECOND  
 &  
 THIRD FLR.  
 PLANS

LEFT SIDE  
 ELEVATION  
 TYP.

| REVISION | REFER TO |
|----------|----------|
|          |          |
|          |          |

|          |              |
|----------|--------------|
| DATE:    | 10/7/2021    |
| DRWN:    | AA           |
| SCALE:   | 1/8" = 1'-0" |
| CHECKED: | 3            |
| SHEET    |              |

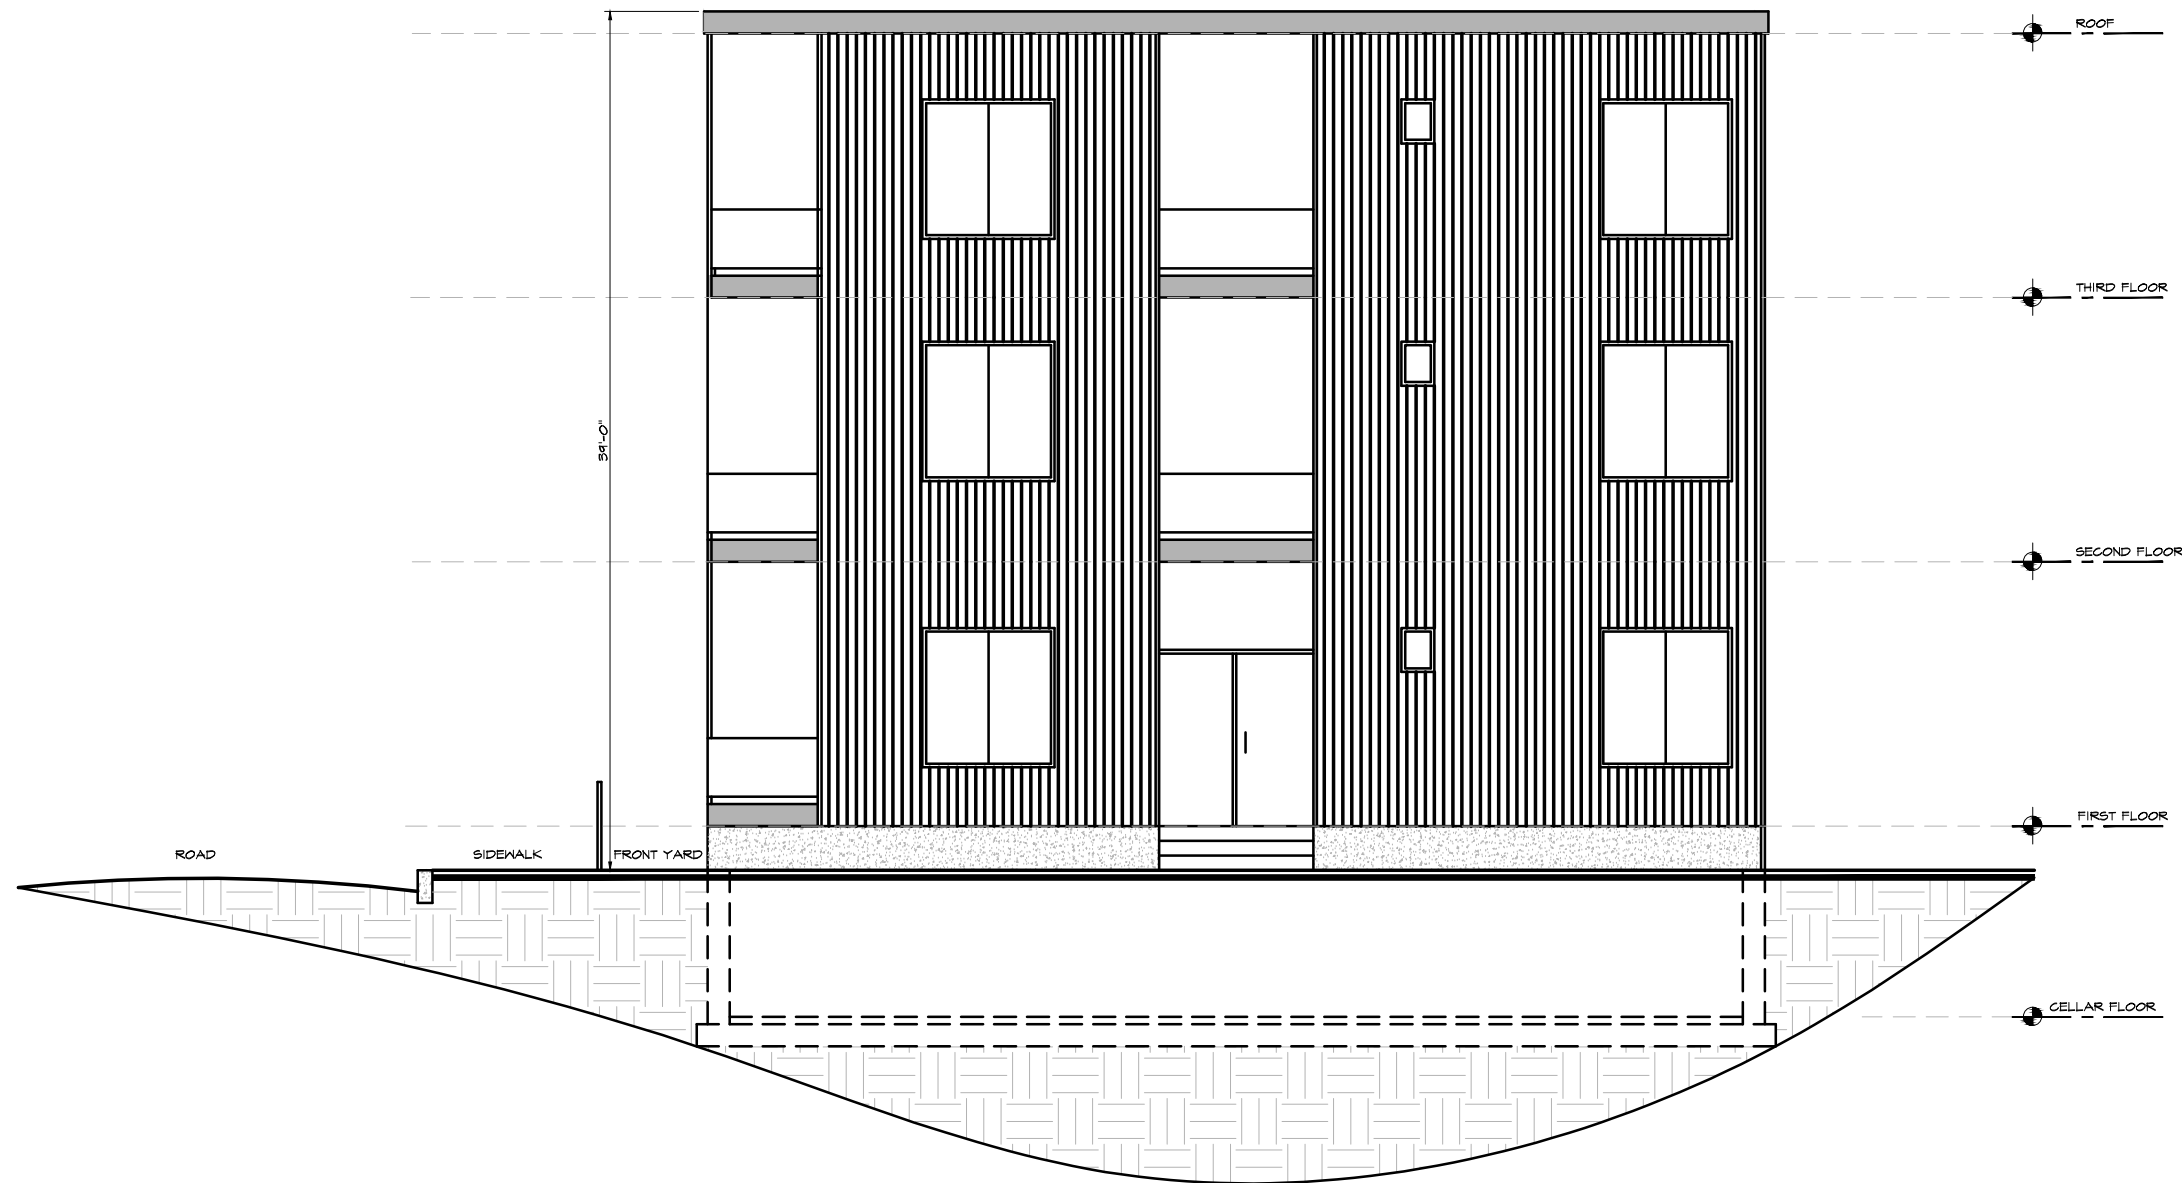

RIGHT SIDE ELEVATION

493 & 497 WASHINGTON STREET  
 PROVIDENCE, RHODE ISLAND  
 02907

RIGHT SIDE  
 ELEVATION  
 TYP.

| REVISION | REFER TO |
|----------|----------|
|          |          |

DATE: 10/7/2021  
 DRWN: AA  
 SCALE: 1/8" = 1'-0"  
 CHECKED: 4  
 SHEET




FRONT ELEVATION

493 & 497 WASHINGTON STREET  
 PROVIDENCE, RHODE ISLAND  
 02907

FRONT  
 ELEVATION

| REVISION | REFER TO |
|----------|----------|
|          |          |

DATE: 10/7/2021  
 DRWN: AA  
 SCALE: 1/8" = 1'-0"  
 CHECKED: 5  
 SHEET

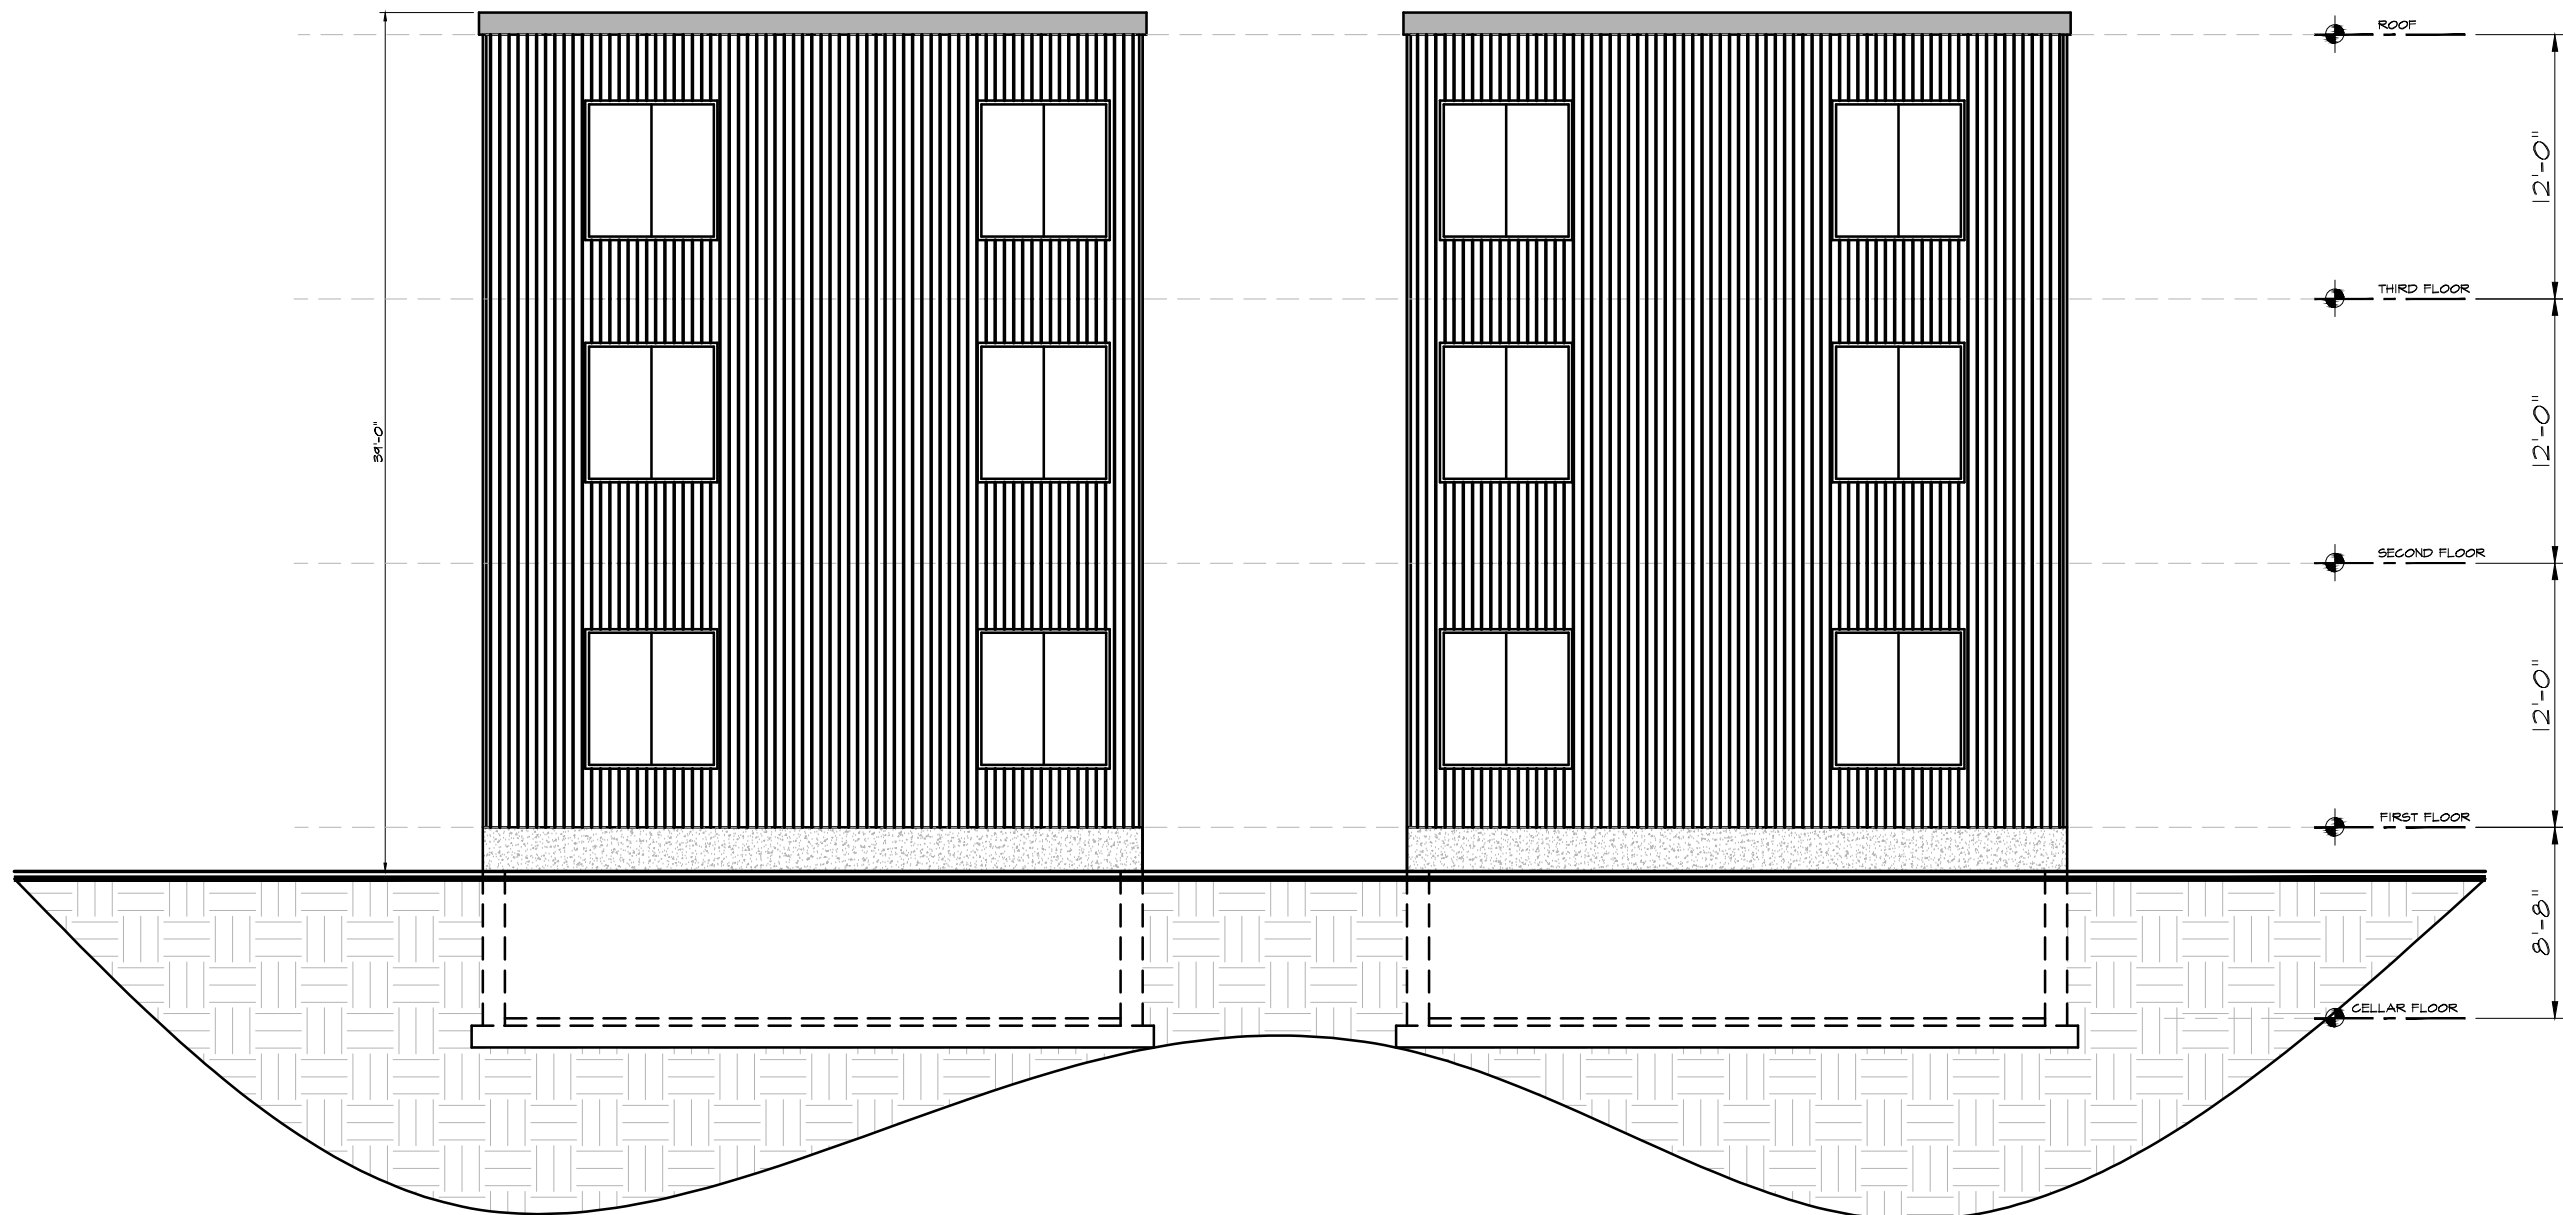

REAR ELEVATION

493 & 497 WASHINGTON STREET  
 PROVIDENCE, RHODE ISLAND  
 02907

REAR  
 ELEVATION

| REVISION | REFER TO |
|----------|----------|
|          |          |

|          |              |
|----------|--------------|
| DATE:    | 10/7/2021    |
| DRWN:    | AA           |
| SCALE:   | 1/8" = 1'-0" |
| CHECKED: | 6            |
| SHEET    |              |