

LEFT SIDE ELEVATION


493 & 497 WASHINGTON STREET
 PROVIDENCE, RHODE ISLAND
 02907

LEFT SIDE
 ELEVATION
 TYP.

REVISION

REFER TO

DATE: 10/21/21
 DRWN: AA
 SCALE: 1/8" = 1'-0"
 CHECKED:
 4
 SHEET

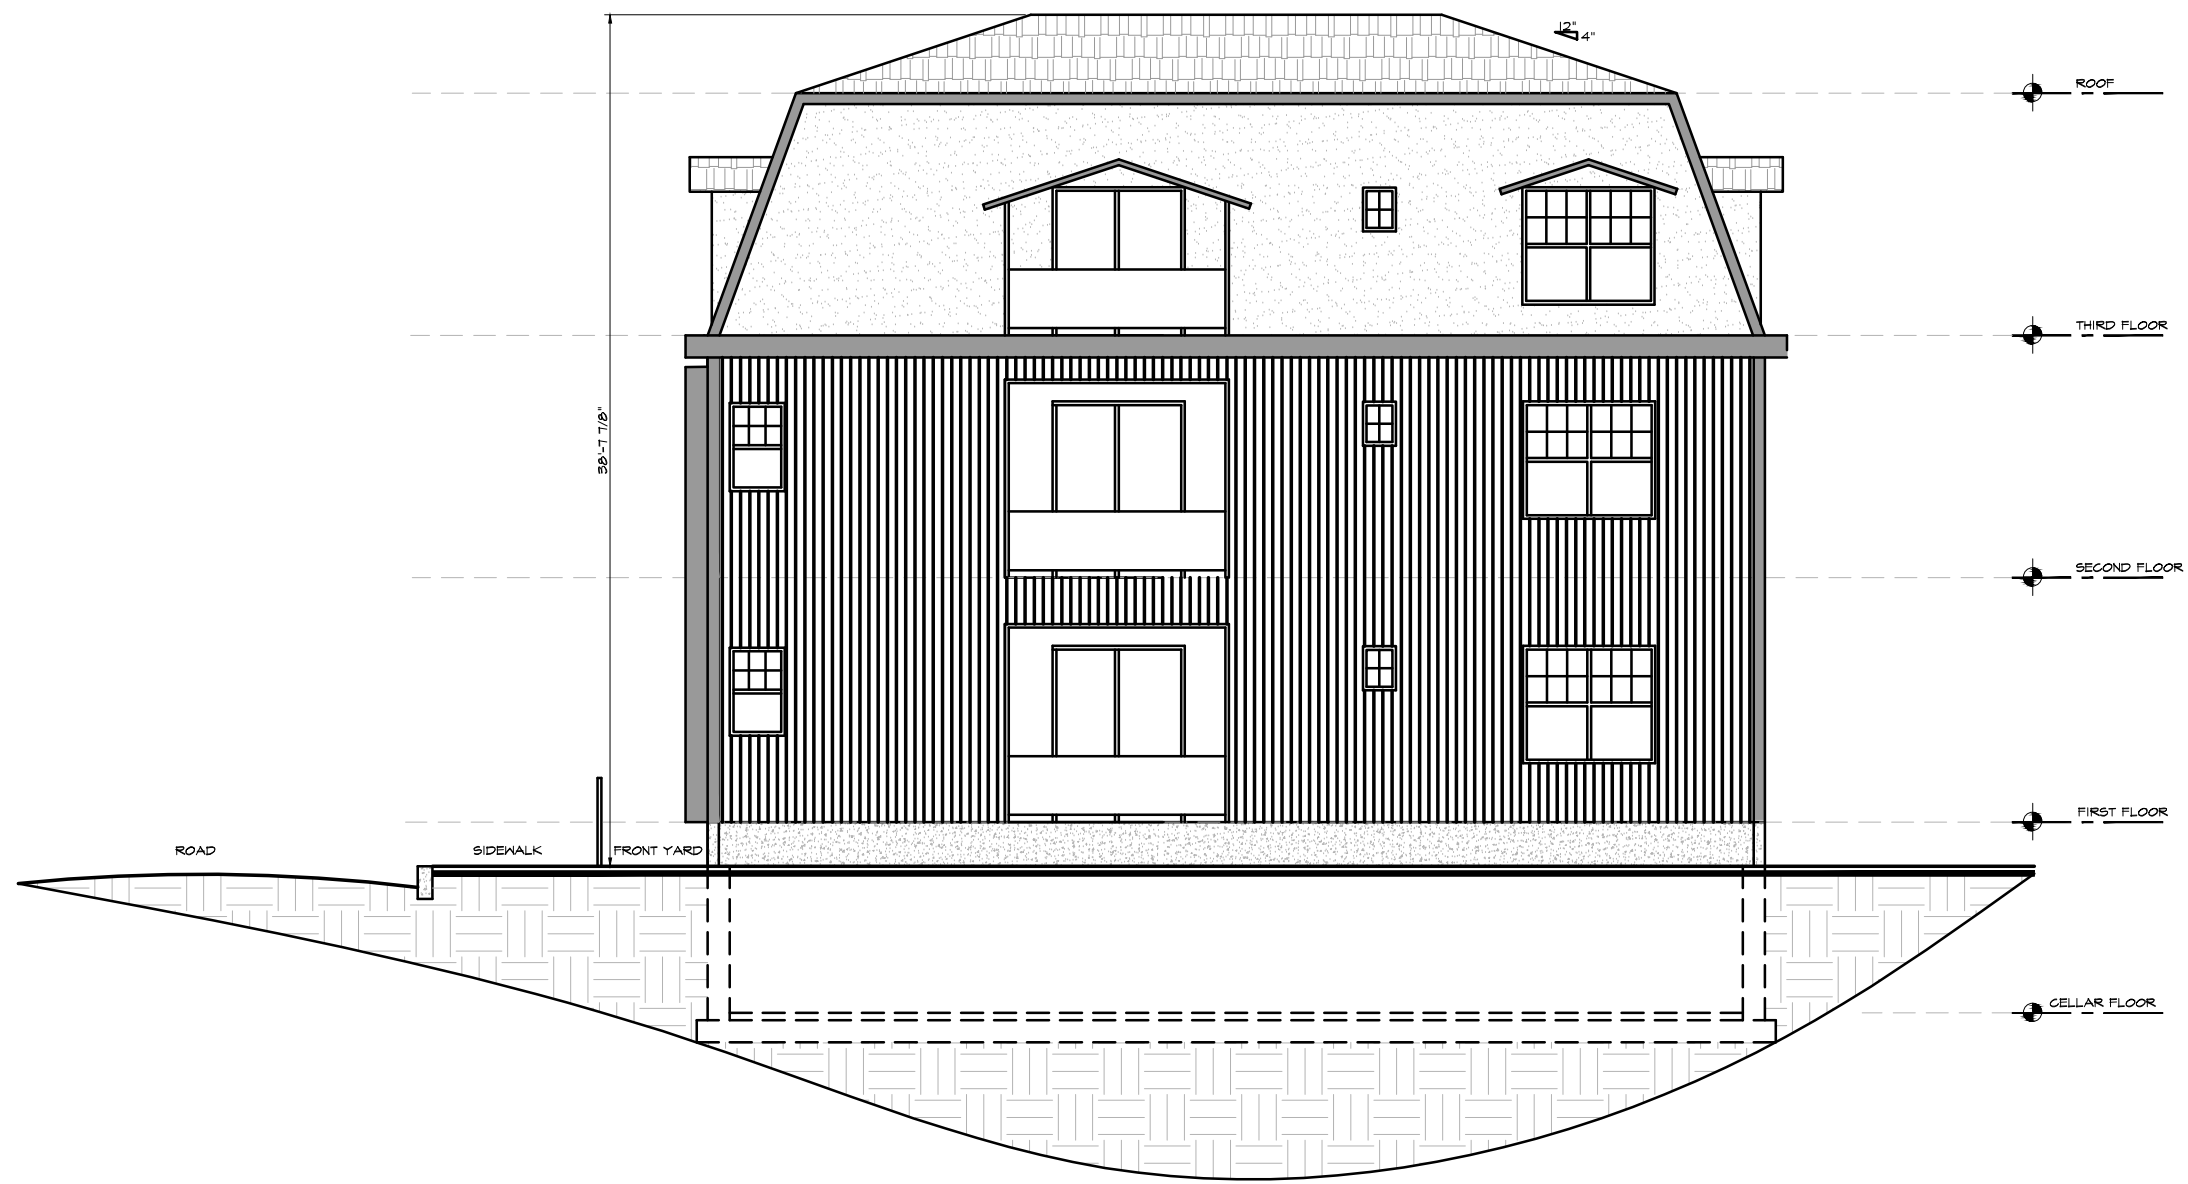

RIGHT SIDE ELEVATION

493 & 497 WASHINGTON STREET
 PROVIDENCE, RHODE ISLAND
 02907

RIGHT SIDE
 ELEVATION
 TYP.

REVISION	REFER TO

DATE:	10/21/21
DRWN:	AA
SCALE:	1/8" = 1'-0"
CHECKED:	5
SHEET	




FRONT ELEVATION

493 & 497 WASHINGTON STREET
 PROVIDENCE, RHODE ISLAND
 02907

FRONT ELEVATION

REVISION	REFER TO

DATE: 10/21/21
 DRWN: AA
 SCALE: 1/8" = 1'-0"
 CHECKED: 6
 SHEET

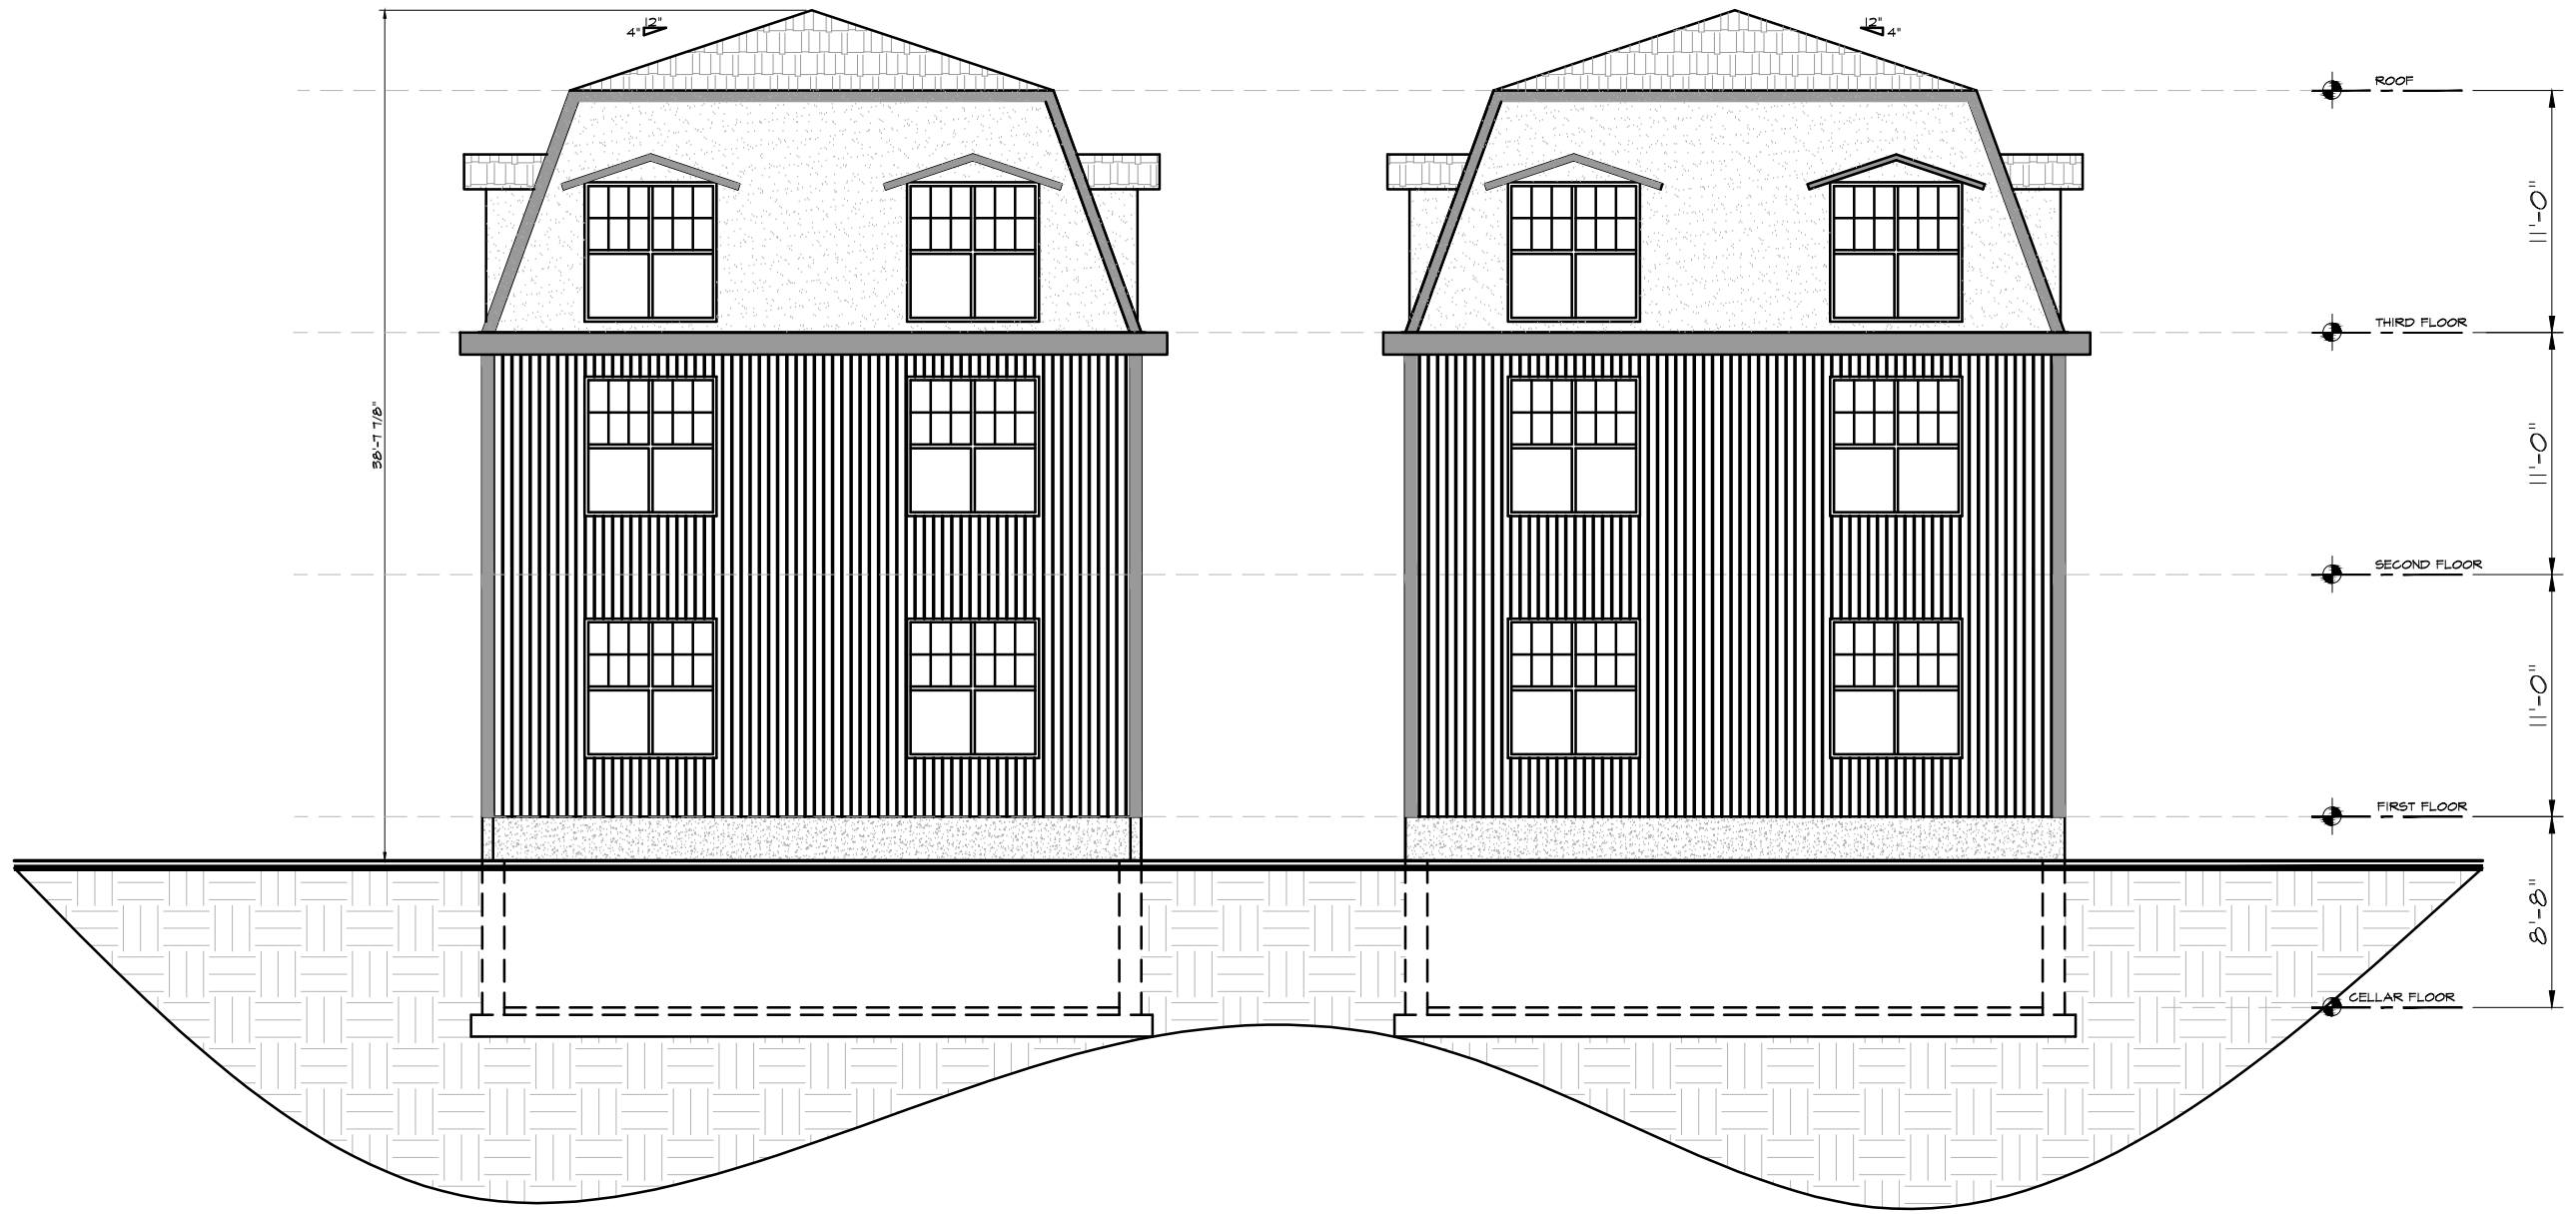

REAR ELEVATION

493 & 497 WASHINGTON STREET
 PROVIDENCE, RHODE ISLAND
 02907

REAR ELEVATION

REVISION	REFER TO

DATE:	10/21/21
DRWN:	AA
SCALE:	1/8" = 1'-0"
CHECKED:	7
SHEET	