


McGeorge
Architecture Interiors

18 Fifth Avenue
East Greenwich, Rhode Island 02818
401.398.7606
mcgeorgeai.com

matthew@mcgeorgeai.com 401.215.0749 c
rebecca@mcgeorgeai.com 401.215.0869 c

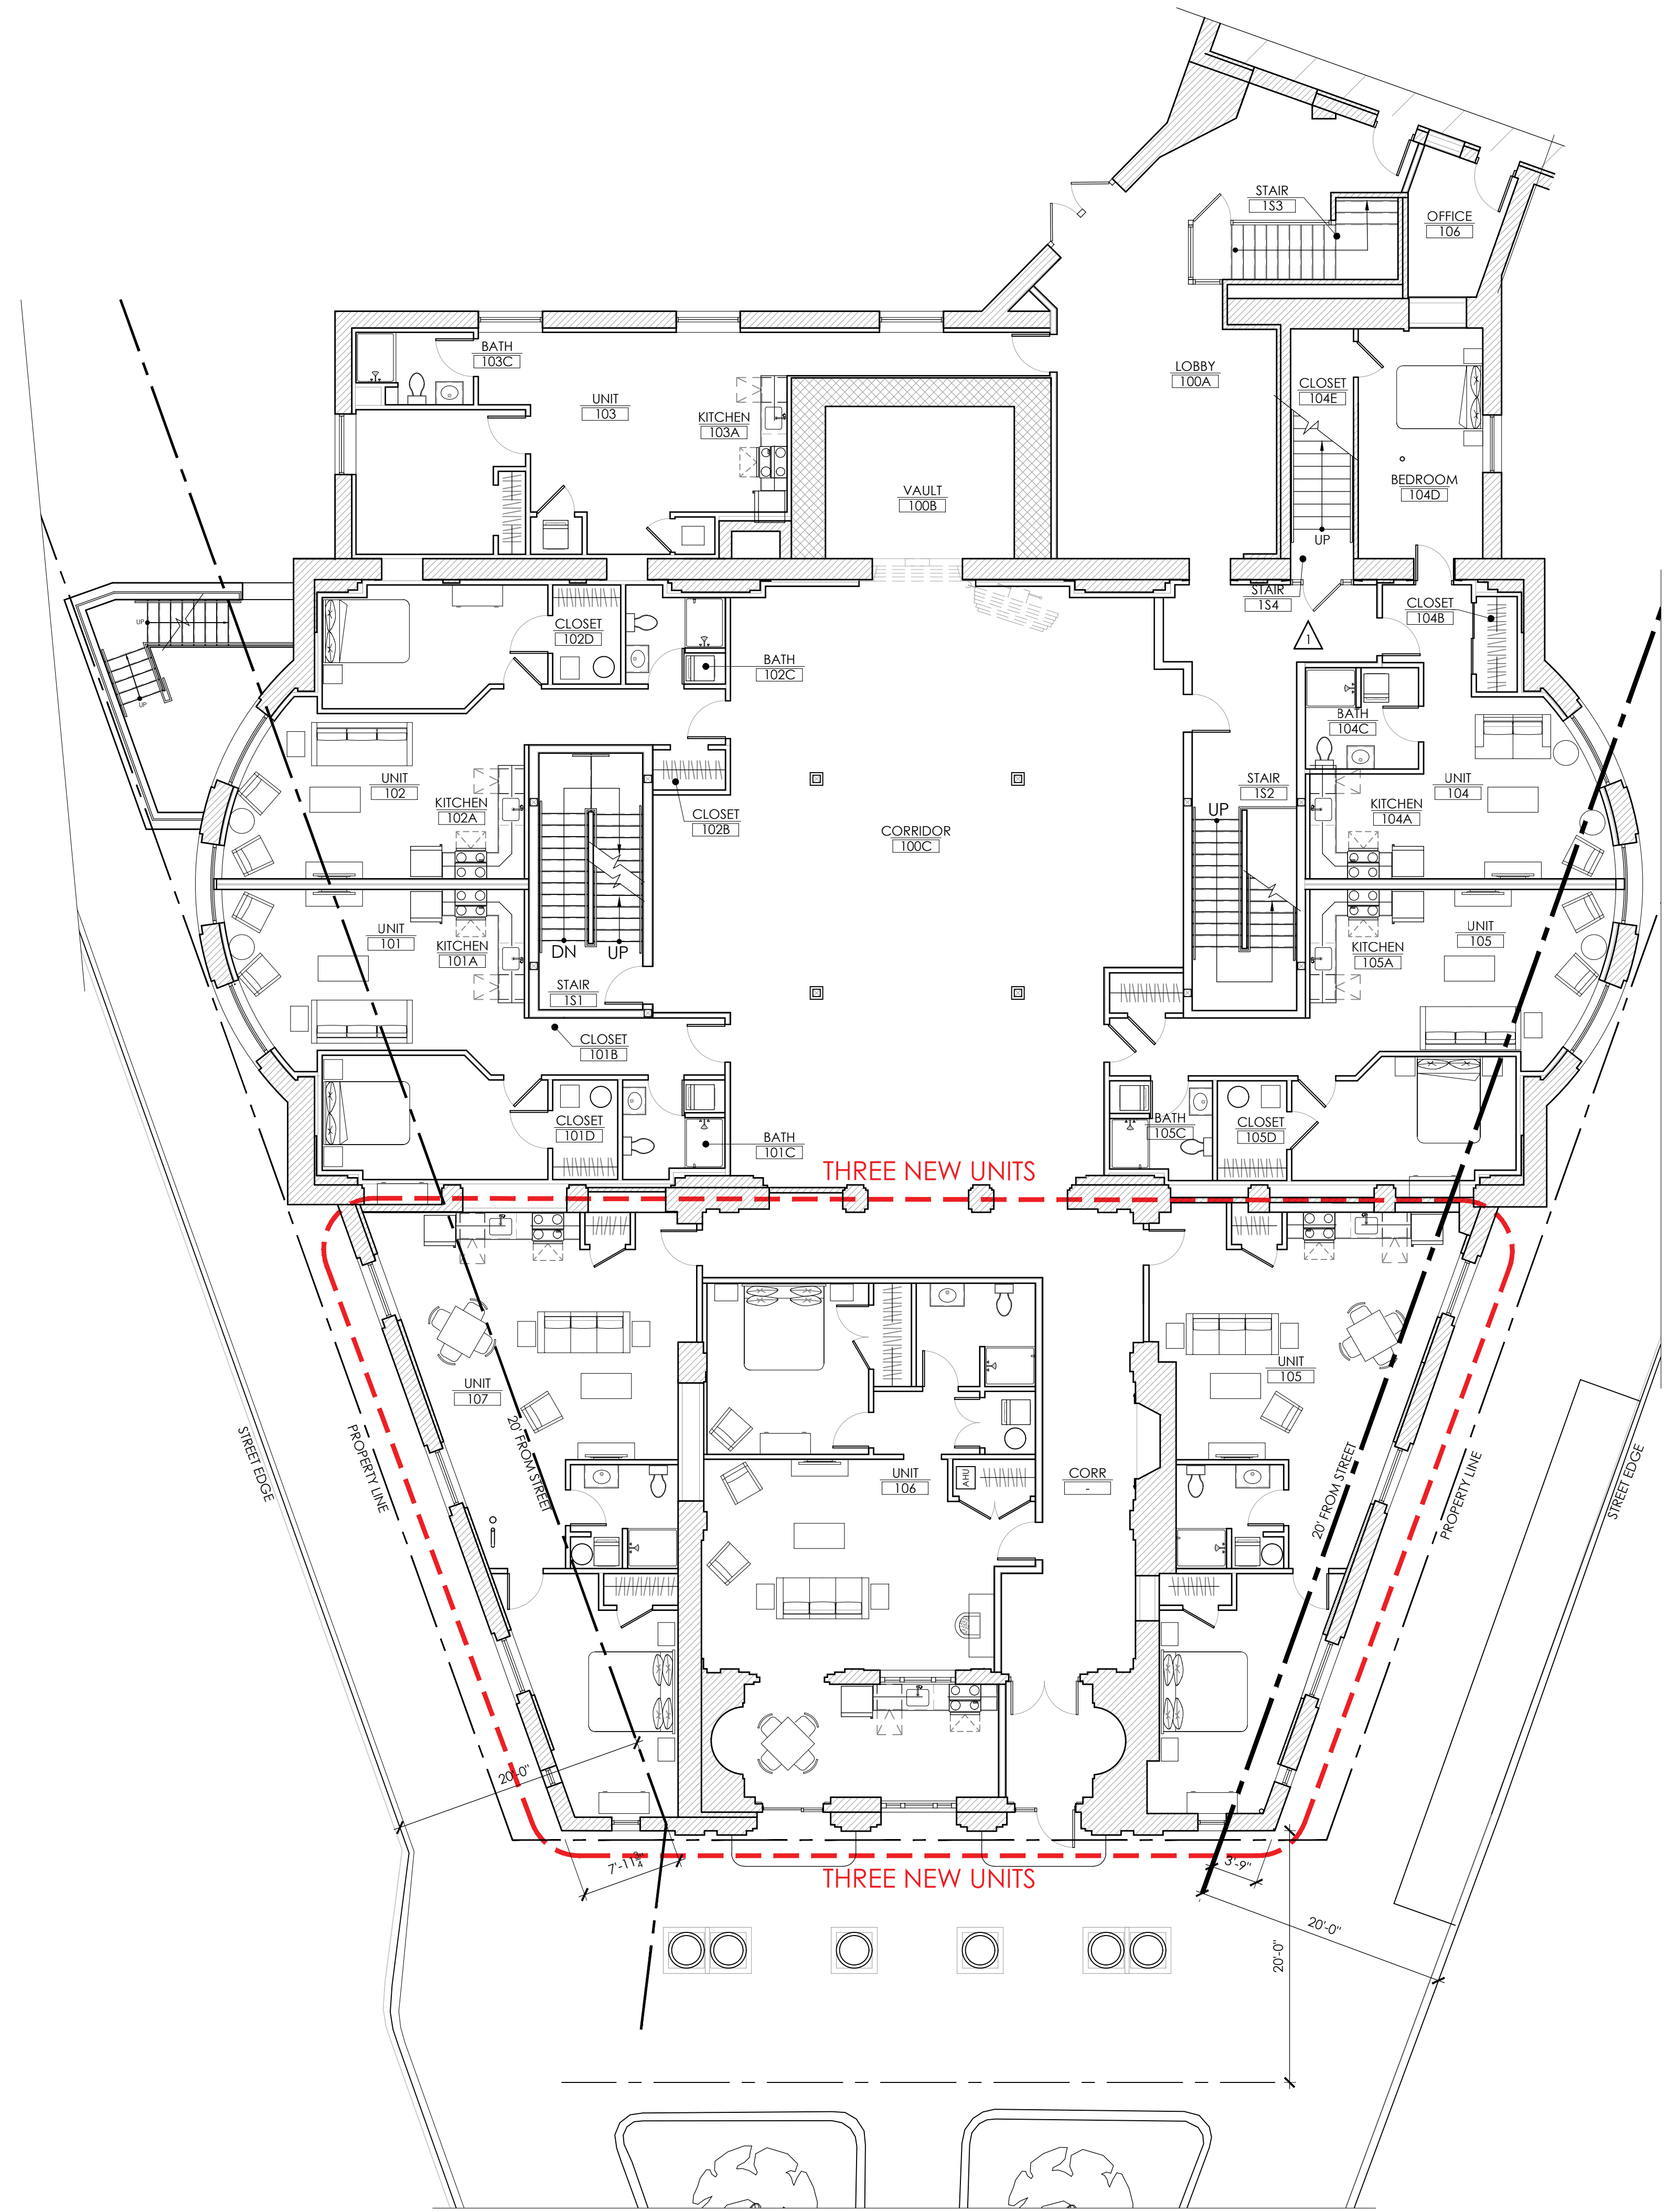

2 FIRST LEVEL FLOOR PLAN
SCALE: 1/8"=1'-0"
NORTH

PROJECT:

870 WESTMINSTER BANK
870 WESTMINSTER STREET
PROVIDENCE, RI. 02903

CLIENT:

THE OMNI GROUP
ONE CEDAR STREET
PROVIDENCE, RI. 02818

REVISIONS:	NO.	DATE	DESCRIPTION

SCALE:	AS NOTED	DRAWN BY:	BD/MO/SL
DATE:	09.06.23	JOB NO.:	2021-22

TITLE:
FIRST FLOOR PLAN EXHIBIT

DWG NO.:

EX1.1

ISSUED FOR REVIEW