



**BOARD OF CONTRACT AND SUPPLY  
CITY OF PROVIDENCE, RHODE ISLAND**

# **REQUEST FOR PROPOSALS**

**Item Description: ASA MESSER PLAYGROUND**

**Date to be opened: August 15, 2022**

**Issuing Department: DEPARTMENT OF PUBLIC PROPERTY**

## **QUESTIONS**

- Please direct questions relative to the bidding process, how to fill out forms, and how to submit a bid (Pages 1-8) to Purchasing Agent Francis Gomez.
  - Phone: (401) 680-5265
  - Email: [fgomez@providenceri.gov](mailto:fgomez@providenceri.gov)
    - Please use the subject line “**RFP Question**”
- Please direct questions relative to the Minority and Women’s Business Enterprise Program and the corresponding forms (Pages 9-13) to the MBE/WBE Outreach Director for the City of Providence, Grace Diaz
  - Phone: (401) 680-5766
  - Email: [gdiaz@providenceri.gov](mailto:gdiaz@providenceri.gov)
    - Please use subject line “**MBE WBE Forms**”
- Please direct questions relative to the specifications outlined (beginning on page 19) to the issuing department’s subject matter expert:
  - Philip R Conte, StudioJAED Architects & Engineers
  - (401) 648-0884
  - [contep@studiojaed.com](mailto:contep@studiojaed.com)

## **Pre-bid Conference**

A Mandatory Pre Bid Conference will be held on site on July 27, 2022 at 10am. RFP questions must be received by August 1, 2022 at 3 PM. If necessary an addendum will be issued with questions and answers on August 3, 2022.



**BOARD OF CONTRACT AND SUPPLY  
CITY OF PROVIDENCE, RHODE ISLAND**

**INSTRUCTIONS FOR SUBMISSION**

Bids may be submitted up to **2:15 P.M.** on the above meeting date at the **Department of the City Clerk, Room 311, City Hall, 25 Dorrance Street, Providence.** At 2:15 P.M. all bids will be publicly opened and read at the Board of Contract Meeting in the City Council Chambers, on the 3<sup>rd</sup> floor of City Hall.

- Bidders must submit **2 copies** of their bid in sealed envelopes or packages labeled with the captioned **Item Description** and the **City Department to which the RFP and bid are related.** (On page 1)
- Communications to the Board of Contract and Supply that are not competitive sealed bids (i.e. product information/samples) should have “**NOT A BID**” written on the envelope or wrapper.
- Only use form versions and templates included in this RFP. If you have an old version of a form do not recycle it for use in this bid.
- The bid envelope and information relative to the bid must be addressed to:

**Board of Contract and Supply  
Department of the City Clerk – City Hall, Room 311  
25 Dorrance Street  
Providence, RI 02903**

**\*\*PLEASE NOTE:** This bid may include details regarding information that you will need to provide (such as proof of licenses) to the issuing department before the formalization of an award.

*This information is NOT requested to be provided in your initial bid by design.*

**All bids submitted to the City Clerk become public record. Failure to follow instructions could result in information considered private being posted to the city’s Open Meetings Portal and made available as a public record. The City has made a conscious effort to avoid the posting of sensitive information on the City’s Open Meetings Portal, by requesting that such sensitive information be submitted to the issuing department only at their request.**



**BOARD OF CONTRACT AND SUPPLY**  
CITY OF PROVIDENCE, RHODE ISLAND

**BID PACKAGE CHECKLIST**

Digital forms are available in the City of Providence Purchasing Department Office or online at <http://www.providenceri.gov/purchasing/how-to-submit-a-bid/>

The bid package **MUST** include the following, in this order:

- Bid Form 1: Bidder's Blank as the cover page/ 1<sup>st</sup> page (*see page 6 of this document*)
- Bid Form 2: Certification of Bidder as 2<sup>nd</sup> page (*see page 7 of this document*)
- Bid Form 3: Certificate Regarding Public Records (*see page 8 of this document*)
- Forms from the Minority and Women Business Enterprise Program: Based on Bidder Category. *See forms and instructions enclosed (pages 9-13) or on: <https://www.providenceri.gov/purchasing/minority-women-owned-business-mbewbe-procurement-program/>*

**\*Please note: MBE/WBE forms must be completed for EVERY bid submitted and must be inclusive of ALL required signatures. Forms without all required signatures will be considered incomplete.**

- Bidder's Proposal/Packet: Formal response to the specifications outlined in this RFP, including pricing information and details related to the good(s) or service(s) being provided. Please be mindful of formatting responses as requested to ensure clarity.
- Financial Assurance, *if requested* (as indicated on page 5 of this document under "Bid Terms")

**All of the above listed documents are REQUIRED.** (With the exception of financial assurances, which are only required if specified on page 5.)

**\*\*\*Failure to meet specified deadlines, follow specific submission instructions, or enclose all required documents with all applicable signatures will result in disqualification, or in an inability to appropriately evaluate bids.**



**BOARD OF CONTRACT AND SUPPLY**  
CITY OF PROVIDENCE, RHODE ISLAND

**NOTICE TO VENDORS**

1. The Board of Contract and Supply will make the award to the lowest qualified and responsible bidder.
2. In determining the lowest responsible bidder, cash discounts based on preferable payment terms will not be considered.
3. Where prices are the same, the Board of Contract and Supply reserves the right to award to one bidder, or to split the award.
4. No proposal will be accepted if the bid is made in collusion with any other bidder.
5. Bids may be submitted on an "equal in quality" basis. The City reserves the right to decide equality. Bidders must indicate brand or the make being offered and submit detailed specifications if other than brand requested.
6. A bidder who is an out-of-state corporation shall qualify or register to transact business in this State, in accordance with the Rhode Island Business Corporation Act, RIGL Sec. 7-1.2-1401, et seq.
7. The Board of Contract and Supply reserves the right to reject any and all bids.
8. Competing bids may be viewed in person at the Department of the City Clerk, City Hall, Providence, immediately upon the conclusion of the formal Board of Contract and Supply meeting during which the bids were unsealed/opened. Bids may also be accessed electronically on the internet via the City's [Open Meetings Portal](#).
9. As the City of Providence is exempt from the payment of Federal Excise Taxes and Rhode Island Sales Tax, prices quoted are not to include these taxes.
10. In case of error in the extension of prices quoted, the unit price will govern.
11. The contractor will **NOT** be permitted to: a) assign or underlet the contract, or b) assign either legally or equitably any monies or any claim thereto without the previous written consent of the City Purchasing Director.
12. Delivery dates must be shown in the bid. If no delivery date is specified, it will be assumed that an immediate delivery from stock will be made.
13. A certificate of insurance will normally be required of a successful vendor.
14. A Bid Bond is required at time of submission.
15. Performance & Payment Bonds will be required of a successful vendor.
16. Davis Bacon Wage Rates will be required.
17. No goods should be delivered or work started without a Purchase Order.
- 18. Submit 2 copies of the bid to the City Clerk, unless the specification section of this document indicates otherwise.**
19. Bidder must certify that it does not unlawfully discriminate on the basis of race, color, national origin, gender, gender identity or expression, sexual orientation and/or religion in its business and hiring practices and that all of its employees are lawfully employed under all applicable federal, state and local laws, rules and regulations. (See Bid Form 2.)



**BOARD OF CONTRACT AND SUPPLY**  
CITY OF PROVIDENCE, RHODE ISLAND

**BID TERMS**

1. Financial assurances may be required in order to be a successful bidder for Commodity or Construction and Service contracts. If either of the first two checkboxes below is checked, the specified assurance must accompany a bid, or the bid will not be considered by the Board of Contract and Supply. The third checkbox indicates the lowest responsible bidder will be contacted and required to post a bond to be awarded the contract.
  - a)  A certified check for \$\_\_\_\_\_ must be deposited with the City Clerk as a guarantee that the Contract will be signed and delivered by the bidder.
  - b)  A bid bond in the amount of 5 per centum (%) of the proposed total price, must be deposited with the City Clerk as a guarantee that the contract will be signed and delivered by the bidder; and the amount of such bid bond shall be retained for the use of the City as liquidated damages in case of default.
  - c)  A performance and payment bond with a satisfactory surety company will be posted by the bidder in a sum equal to one hundred per centum (100%) of the awarded contract.
  - d)  No financial assurance is necessary for this item.
2. Awards will be made within **sixty (60) days of bid opening**. All bid prices will be considered firm, unless qualified otherwise. Requests for price increases will not be honored.
3. Failure to deliver within the time quoted or failure to meet specifications may result in default in accordance with the general specifications. It is agreed that deliveries and/or completion are subject to strikes, lockouts, accidents and Acts of God.

**The following entry applies only for COMMODITY BID TERMS:**

4. Payment for partial delivery will not be allowed except when provided for in blanket or term contracts.

**The following entries apply only for CONSTRUCTION AND SERVICE BID TERMS:**

5. Only one shipping charge will be applied in the event of partial deliveries for blanket or term contracts.
6. Prior to commencing performance under the contract, the successful bidder shall attest to compliance with the provisions of the Rhode Island Worker's Compensation Act, RIGL 28-29-1, et seq. If exempt from compliance, the successful bidder shall submit a sworn Affidavit by a corporate officer to that effect, which shall accompany the signed contract.
7. Prior to commencing performance under the contract, the successful bidder shall, submit a certificate of insurance, in a form and in an amount satisfactory to the City.



**BOARD OF CONTRACT AND SUPPLY**  
CITY OF PROVIDENCE, RHODE ISLAND

**BID FORM 1: Bidders Blank**

1. Bids must meet the attached specifications. Any exceptions or modifications must be noted and fully explained.
2. Bidder's responses must be in ink or typewritten, and all blanks on the bid form should be completed.
3. The price or prices proposed should be stated both in **WRITING** and in **FIGURES**, and any proposal not so stated may be rejected. **Contracts exceeding twelve months must specify annual costs for each year.**
4. Bids **SHOULD BE TOTALED** so that the final cost is clearly stated (unless submitting a unit price bid), however **each item should be priced individually**. Do not group items. Awards may be made on the basis of *total* bid or by *individual items*.
5. All bids **MUST BE SIGNED IN INK.**

Name of Bidder (Firm or Individual): \_\_\_\_\_

Contact Name: \_\_\_\_\_

Business Address: \_\_\_\_\_

Business Phone #: \_\_\_\_\_

Contact Email Address: \_\_\_\_\_

Agrees to bid on (Write the "Item Description" here): \_\_\_\_\_

If the bidder's company is based in a state *other than Rhode Island*, list name and contact information for a local agent for service of process that *is located within Rhode Island* \_\_\_\_\_

Delivery Date (if applicable): \_\_\_\_\_

Name of Surety Company (if applicable): \_\_\_\_\_

Total Base Bid Amount in Writing\*: \_\_\_\_\_

Total Base Bid Amount in Figures\*: \_\_\_\_\_

Unit Price for contaminated soil transportation and disposal per ton Writing\*: \_\_\_\_\_

Unit Price for contaminated soil transportation and disposal per ton Figures\*: \_\_\_\_\_

*Use additional pages if necessary for additional bidding details.*

\_\_\_\_\_  
Signature of Representation

\_\_\_\_\_  
Title



**BOARD OF CONTRACT AND SUPPLY**  
CITY OF PROVIDENCE, RHODE ISLAND

BID FORM 2: Certification of Bidder

(Non-Discrimination/Hiring)

Upon behalf of \_\_\_\_\_ (Firm or Individual Bidding),

I, \_\_\_\_\_ (Name of Person Making Certification),

being its \_\_\_\_\_ (Title or "Self"), hereby certify that:

1. Bidder does not unlawfully discriminate on the basis of race, color, national origin, gender, sexual orientation and/or religion in its business and hiring practices.
2. All of Bidder's employees have been hired in compliance with all applicable federal, state and local laws, rules and regulations.

I affirm by signing below that I am duly authorized on behalf of Bidder, on

this \_\_\_\_\_ day of \_\_\_\_\_ 20\_\_\_\_\_.

\_\_\_\_\_  
Signature of Representation

\_\_\_\_\_  
Printed Name



**BOARD OF CONTRACT AND SUPPLY**  
CITY OF PROVIDENCE, RHODE ISLAND

BID FORM 3: Certificate Regarding Public Records

Upon behalf of \_\_\_\_\_ (Firm or Individual Bidding).

I, \_\_\_\_\_ (Name of Person Making Certification),

being its \_\_\_\_\_ (Title or "Self"), hereby certify an

understanding that:

1. All bids submitted in response to Requests for Proposals (RFP's) and Requests for Qualification (RFQ's), documents contained within, and the details outlined on those documents become public record upon receipt by the City Clerk's office and opening at the corresponding Board of Contract and Supply (BOCS) meeting.
2. The Purchasing Department and the issuing department for this RFP/RFQ have made a conscious effort to request that sensitive/personal information be submitted directly to the issuing department and only at request if verification of specific details is critical the evaluation of a vendor's bid.
3. The requested supplemental information may be crucial to evaluating bids. Failure to provide such details may result in disqualification, or an inability to appropriately evaluate bids.
4. If sensitive information that has not been requested is enclosed or if a bidder opts to enclose the defined supplemental information prior to the issuing department's request in the bidding packet submitted to the City Clerk, the City of Providence has no obligation to redact those details and bears no liability associated with the information becoming public record.
5. The City of Providence observes a public and transparent bidding process. Information required in the bidding packet may not be submitted directly to the issuing department at the discretion of the bidder in order to protect other information, such as pricing terms, from becoming public. Bidders who make such an attempt will be disqualified.

I affirm by signing below that I am duly authorized on behalf of Bidder, on

this \_\_\_\_\_ day of \_\_\_\_\_ 20\_\_\_\_\_.

\_\_\_\_\_  
Signature of Representation

\_\_\_\_\_  
Printed Name



**BOARD OF CONTRACT AND SUPPLY**  
CITY OF PROVIDENCE, RHODE ISLAND

## WBE/MBE Form Instructions

The City of Providence actively seeks Minority and Women business enterprises to participate in bids to meet the City's procurement needs. Pursuant to the City of Providence Code of Ordinances, Chapter 21, Article II, Sec. 21-52 (Minority and Women's Business Enterprise) and Rhode Island General Laws (as amended), Chapter 31-14, et seq. (Minority Business Enterprise), Minority Business Enterprise (MBE) and Women's Business Enterprise (WBE) participation goals apply to contracts.

The goal for Minority Business Enterprise (MBE) participation is **10%** of the total bid value.

The goal for Women's Business Enterprise (WBE) participation is **10%** of the total bid value.

The goal for combined MBE/WBE participation is **20%** of the total bid value.

Only businesses certified with the State of Rhode Island as minority and/or women business enterprises are counted towards the City's goals. Eligible minority or women-owned businesses are encouraged to seek certification from the State of Rhode Island Minority Business Enterprise Compliance Office at: <http://odeo.ri.gov/offices/mbeco/>

**Note:** MBE certification with the State of Rhode Island on the basis of Portuguese heritage is not currently recognized by the City of Providence's MBE program.

### **Bid Requirements:**

**All Bidders:** All bidders must complete and submit the **MBE/WBE Participation Affidavit** indicating whether or not they are a state-certified MBE/WBE and acknowledging the City's participation goals. Submission of this form is required with **every bid**. Your bid will not be accepted without an affidavit.

**Bidders who will be subcontracting:** Bidders who will be subcontracting must submit the **Subcontractor Disclosure Form** as part of their bid submission. All subcontractors, regardless of MBE/WBE status, must be listed on this form. Business NAICS codes can be found at <https://www.naics.com/search/>. Awarded bidders are required to submit **Subcontractor Utilization and Payment Reports** with each invoice.

### **Waiver Requests:**

If the percentage of the total amount of the bid being awarded to MBE or WBE vendors is less than 20% (Box F on the Subcontractor Disclosure Form) and the prime contractor is not a Rhode Island State-certified MBE or WBE, the Bidder must complete the **MBE/WBE Waiver Request Form** for review. Waivers will be considered on a case by case basis.

No waiver will be granted unless the waiver request includes documentation that demonstrates that the Bidder has made good faith efforts to achieve the City's stated participation goals. Waivers must be reviewed and signed by the City of Providence's MBE/WBE Outreach Director, Grace Diaz, or her designee. Department Directors cannot recommend a bidder for award if this form is applicable and absent. If the bid does not meet the participation goals of the City of Providence and a waiver is not filed with the signature of the MBE/WBE Outreach Director or her designee, the bid will not be accepted.

### **Verifying MBE/WBE Certification**

It is the responsibility of the bidder to confirm that every MBE/WBE named in a proposal and included in a contract is certified by the Rhode Island Minority Business Enterprise Compliance office. The current MBE/WBE directory is available at the State of RI MBE Office, One Capitol Hill, 2nd Floor, Providence, RI, or online at <http://odeo.ri.gov/offices/mbeco/mbe-wbe.php>. You can also call (401) 574-8670 to verify certification, expiration dates, and services that the MBE/WBE is certified to provide. Note: MBE certification with the State of Rhode Island on the basis of Portuguese heritage is not currently recognized by the City of Providence's MBE program.



**BOARD OF CONTRACT AND SUPPLY**  
CITY OF PROVIDENCE, RHODE ISLAND

**Form Instructions:**

Access all bid forms from <http://www.providenceri.gov/oeo/> or <http://www.providenceri.gov/purchasing/minority-women-owned-business-mbewbe-procurement-program/>. **Download** the forms as blank PDFs. Once saved on your computer, fill them out using the Adobe program. The fillable PDFs must be completed in Adobe in order to be saved properly. Google Chrome and similar platforms do not allow for the forms to be saved as filled PDFs. Therefore, please download the blank forms to your computer, then fill them out and save.

**Assistance with Form Requirements**

Examples of completed forms can be found on the City of Providence website at <http://www.providenceri.gov/oeo/> or <http://www.providenceri.gov/purchasing/minority-women-owned-business-mbewbe-procurement-program/>.

**Contract Requirements:**

Prime contractors engaging subcontractors must submit the *Subcontractor Utilization and Payment Report* to the City Department's Fiscal Agent with every invoice and with request for final payment. This form is not submitted as a part of the initial bid package.

For contracts with duration of less than 3 months, this form must be submitted along with the contractor's request for final payment. The form must include all subcontractors utilized on the contract, both MBE/WBE and non- MBE/WBE, the total amount paid to each subcontractor for the given period and to date. During the term of the contract, any unjustified failure to comply with the MBE/WBE participation requirements is a material breach of contract.

**Questions?**

For more information or for assistance with MBE/WBE Forms, contact the City of Providence MBE/WBE Outreach Director, Grace Diaz, at [mbe-wbe@providenceri.com](mailto:mbe-wbe@providenceri.com) or (401) 680-5766.



**BOARD OF CONTRACT AND SUPPLY  
CITY OF PROVIDENCE, RHODE ISLAND**

**MBE/WBE PARTICIPATION AFFIDAVIT**

Item Discussion (as seen on RFP):

\_\_\_\_\_  
\_\_\_\_\_

Prime Bidder: \_\_\_\_\_

Prime Bidder (Company) Phone Number: \_\_\_\_\_

Which one of the following describes your business' status in terms of Minority and/or Woman-Owned Business Enterprise certification with the State of Rhode Island?     MBE     WBE     Neither MBE nor WBE

**By initialing the following sections and signing the bottom of this document in my capacity as the contractor or an authorized representative of contractor, I make this Affidavit:**

It is the policy of the City of Providence that minority business enterprises (MBEs) and women business enterprises (WBEs) should have the maximum opportunity to participate in procurements and projects as prime contractors and vendors. Pursuant to Sec. 21-52 of the Providence Code of Ordinances and Chapter 31-14 *et seq.* of the Rhode Island General Laws (as amended), MBE and WBE participation goals apply to contracts.

The goal for Minority Business Enterprise (MBE) participation is 10% of the total bid value.  
The goal for Women's Business Enterprise (WBE) participation is 10% of the total bid value.  
The goal for combined MBE/WBE participation is 20% of the total bid value.

**I acknowledge the City of Providence's goals of supporting MBE/WBE certified businesses.** Initial \_\_\_\_\_

If awarded the contract, I understand that my company must submit to the Minority and Women's Business Coordinator at the City of Providence (MBE/WBE Office), copies of all executed agreements with the subcontractor(s) being utilized to achieve the participation goals and other requirements of the RI General Laws. **I understand that these documents must be submitted prior to the issuance of a notice to proceed.** Initial \_\_\_\_\_

**I understand that, if awarded the contract, my firm must submit to the MBE/WBE Office canceled checks and reports required by the MBE/WBE Office on a quarterly basis verifying payments to the subcontractors(s) utilized on the contract.**  
Initial \_\_\_\_\_

If I am awarded this contract and find that I am unable to utilize the subcontractor(s) identified in my Statement of Intent, I understand that I must substitute another certified MBE and WBE firm(s) to meet the participation goals. **I understand that I may not make a substitution until I have obtained the written approval of the MBE/WBE Office.**  
Initial \_\_\_\_\_

**If awarded this contract, I understand that authorized representatives of the City of Providence may examine the books, records and files of my firm from time to time, to the extent that such material is relevant to a determination of whether my firm is complying with the City's MBE/WBE participation requirements.**  
Initial \_\_\_\_\_

**I do solemnly declare and affirm under the penalty of perjury that the contents of the foregoing Affidavit are true and correct to the best of my knowledge, information and belief.**

\_\_\_\_\_  
Signature of Bidder

\_\_\_\_\_  
Printed Name

\_\_\_\_\_  
Company Name

\_\_\_\_\_  
Date



**BOARD OF CONTRACT AND SUPPLY  
CITY OF PROVIDENCE, RHODE ISLAND**

**SUBCONTRACTOR DISCLOSURE FORM**

**Fill out this form only if you WILL SUBCONTRACT with other parties. If you will not subcontract any portion of the proposed bid, do not fill out this form.**

Prime Bidder: \_\_\_\_\_ Primary NAICS \_\_\_\_\_

Code: \_\_\_\_\_

Item Description (as seen on RFP): \_\_\_\_\_

**Please list all Subcontractors below.** Include the total dollar value that you propose to share with each subcontractor and the dollar amount to be subcontracted. Please check off MBE and WBE where applicable. The directory of all state-certified MBE/WBE firms is located at [www.mbe.ri.gov](http://www.mbe.ri.gov). Business NAICS codes can be found at <https://www.naics.com/search/>

Proposed Subcontractor	MBE	WBE	Primary NAICS Code	Date of Mobilization	\$ Value of Subcontract
					\$
					\$
					\$
					\$
					\$
<b>A. MBE SUBCONTRACTED AMOUNT:</b>					\$
<b>B. WBE SUBCONTRACTED AMOUNT:</b>					\$
<b>C. NON MBE WBE SUBCONTRACTED AMOUNT:</b>					\$
<b>D. DOLLAR AMOUNT OF WORK DONE BY THE PRIME CONTRACTOR:</b>					\$
<b>E. TOTAL AMOUNT OF BID (SUM OF A, B, C, &amp; D):</b>					\$
<b>F. PERCENTAGE OF BID SUBCONTRACTED TO MBEs AND WBEs. (Divide the sum of A and B by E and multiply result by 100).</b>					%

Please read and initial the following statement acknowledging you understand. If the percentage of the total amount of the bid being awarded to MBE or WBE vendors is less than 20% (Box F) and the prime contractor is NOT a Rhode Island State-certified MBE or WBE, you must fill out the MBE/WBE WAIVER REQUEST FORM for consideration by City of Providence MBE/WBE Outreach Director. Initial \_\_\_\_\_

\_\_\_\_\_  
Signature of Bidder

\_\_\_\_\_  
Printed Name



**BOARD OF CONTRACT AND SUPPLY  
CITY OF PROVIDENCE, RHODE ISLAND**

**MBE/WBE Waiver Request Form**

**Fill out this form only if you are subcontracting and did not meet the 20% MBE/WBE participation goal. State-certified MBE or WBE Prime Bidders are NOT REQUIRED to fill out this form.**

Submit this form to the City of Providence MBE/WBE Outreach Director, Grace Diaz, at [mbe-wbe@providenceri.gov](mailto:mbe-wbe@providenceri.gov), for review **prior to bid submission**. This waiver applies only to the current bid which you are submitting to the City of Providence and does not apply to other bids your company may submit in the future.

Prime Bidder: \_\_\_\_\_

Company Trade: \_\_\_\_\_

Item Discussion (as seen on RFP):  
\_\_\_\_\_

To receive a waiver, you must list the certified MBE and/or WBE companies you contacted, the name of the primary individual with whom you interacted, and the reason the MBE/WBE company could not participate on this project.

<b>MBE/WBE Company Name</b>	<b>Individual's Name</b>	<b>Company Trade</b>	<b>Why did you choose not to work with this company?</b>

I acknowledge the City of Providence's goal of a combined MBE/WBE participation is 20% of the total bid value. I am requesting a waiver of \_\_\_\_\_ % MBE/WBE (20% minus the value of **Box F** on the Subcontractor Disclosure Form). If an opportunity is identified to subcontract any task associated with the fulfillment of this contract, a good faith effort will be made to select MBE/WBE certified businesses as partners.

\_\_\_\_\_  
Signature of Prime Contractor

\_\_\_\_\_  
Printed Name

\_\_\_\_\_  
Date Signed

\_\_\_\_\_  
Signature of City of Providence  
MBE/WBE Outreach Director

\_\_\_\_\_  
Printed Name of City of Providence  
MBE/WBE Outreach Director

\_\_\_\_\_  
Date Signed



**BOARD OF CONTRACT AND SUPPLY**  
CITY OF PROVIDENCE, RHODE ISLAND

**SUPPLEMENTAL INFORMATION**

If the issuing department for this RFP determines that your firm's bid is best suited to accommodate their need, you will be asked to provide proof of the following prior to formalizing an award.

An inability to provide the outlined items at the request of the department may lead to the disqualification of your bid.

*This information is **NOT** requested to be provided in your initial bid that you will submit to the City Clerk's office by the "date to be opened" noted on page 1. This list only serves as a list of items that your firm should be ready to provide on request.*

**All bids submitted to the City Clerk become public record. Failure to follow instructions could result in information considered private being posted to the city's Open Meetings Portal and made available as a public record.**

**You must be able to provide:**

- Business **Tax ID** will be requested after an award is approved by the Board of Contract and Supply.
- **DUN & Bradstreet (DUNS) Number** will be requested after an award is approved by the Board of Contract and Supply.
- Proof of registration at **www.sam.gov**. Firm must be registered with Sam.gov and eligible (not "debarred") from federal contracting.
- Proof of insurance.



**BOARD OF CONTRACT AND SUPPLY**  
CITY OF PROVIDENCE, RHODE ISLAND

**BID FORM 3: Supplemental Bid Form**

To whom it may concern:

1. The undersigned, having familiarized (himself) (themselves) (itself) with the **ASA MESSER PLAYGROUND** bid affecting the cost of work, and with the Contract Documents (which includes the Invitation for Bids, Instructions to Bidders, Form of Bid Bond, Form of Agreements, form of Non-Collusive Affidavit, Addenda (if any), Drawings, Technical Specification, Form of Surety Bond(s); as prepared by the Department of Public Property, and on file in the office of the City Clerk 3<sup>rd</sup> Floor, City Hall, Providence, RI 02903, hereby proposes to furnish all supervision, technical personnel, labor, materials, machinery, tools, equipment and services including utility and transportation services, and to perform such other required work for the **ASA MESSER PLAYGROUND** and such other required and incidental work, complete, all in accordance with the above listed documents and for the unit prices for work in-place for the following items and quantities.

2. In submitting this Bid, the bidder understands that the right is reserved by the Department of Public Property to reject any and all Bids, If written notice of acceptance of this Bid is mailed, telegraphed or delivered to the undersigned within (90) days after the opening thereof, or at any time thereafter before this Bid is withdrawn, the undersigned agrees to execute and deliver an Agreement in the prescribed form and furnish the required bond within (10) days after the Agreement is presented to him/her for signature.

Herewith in accordance with the instructions to Bidders.

3. Attached hereto is an affidavit in proof that the undersigned has not colluded with any person in respect to this. Bid or any bids for the Contractor for which this Bid is submitted. Also attached is a Statement of Bidder's Qualifications.

4. application unit prices are contained in the Agreement (established as the result of either a Unit Price Bid or a Supplemental Schedule of Unit Prices), the City of Providence may order the Contractor to proceed with desired changes in the work, the value of such changes to be determined by the measured quantities involved and the application unit prices specified in the Contract.

5. The City of Providence reserves the right to determine the lowest responsible Bidder based on past experience with the City and/or recommendations by City and/or state agencies with an interest in this procurement. The City reserves the right to award the project to the appropriate bidder in the best interest of the City of Providence.



**BOARD OF CONTRACT AND SUPPLY  
CITY OF PROVIDENCE, RHODE ISLAND**

**CERTIFICATION OF NON-SEGREGATED FACILITIES**

The Bidder certifies that he/she does not maintain or provide for his/her employees any segregated facilities at any of his establishments, and that he/she does not permit his/her employees to perform their services at any location, under his/her control, where segregation facilities are maintained. The Bidder agrees that a breach of this certification will be a violation of the Equal Opportunity Clause in any contract resulting from acceptance of this Bid. As used in this certification, term "segregation facilities" means any waiting rooms, work rooms, rest rooms and wash rooms, restaurants and other eating areas, time clocks, locker rooms and other storage or dressing areas, parking lots, drinking fountains, recreation or entertainment areas, transportation and housing facilities provided for employee which are segregated by explicit directive or are in fact segregated on basis of race, color, religion, or national origin, because of habit, local custom, or otherwise. The Bidder agrees that (except where he/she has obtained identical certification from proposed subcontractors for specific time periods) he/she will obtain identical certification from proposed subcontractor prior to the award of subcontracts exceeding \$10,000.00 which are not exempt from provisions of the Equal Opportunity Clause, and that he/she will retain such certifications in his/her files.

**NOTE:** The penalty for making false statements in offers is prescribed in 18 U.S.C. & 1001.

**DATE** \_\_\_\_\_, 20 \_\_\_\_

**Name of Bidder and Official Address:**  
\_\_\_\_\_  
\_\_\_\_\_  
\_\_\_\_\_

**Name of Authorized Representative (Contact):**  
\_\_\_\_\_  
**By** \_\_\_\_\_  
*(Signature)*  
**Title** \_\_\_\_\_

**E-Mail:** \_\_\_\_\_

**Phone:** \_\_\_\_\_

**Bidder shall indicate, in space provided, the earliest possible Project Start-up Date:** \_\_\_\_\_, 20 \_\_\_\_



**BOARD OF CONTRACT AND SUPPLY**  
CITY OF PROVIDENCE, RHODE ISLAND

**ADDENDA:** The undersigned acknowledges receipt of the following Addenda, if any, and has included the provisions thereof in this Bid (If Any):

<u>Addendum No.</u>	<u>Date</u>	<u>Addendum No.</u>	<u>Date</u>
_____	_____, 20 ____	_____	_____, 20 ____
_____	_____, 20 ____	_____	_____, 20 ____

**Sub-Contractors (If Any):**

**Name:** \_\_\_\_\_ **Scope of Work:** \_\_\_\_\_ **MBE / WBE**

**Name:** \_\_\_\_\_ **Scope of Work:** \_\_\_\_\_ **MBE / WBE**

**Name:** \_\_\_\_\_ **Scope of Work:** \_\_\_\_\_ **MBE / WBE**



**BOARD OF CONTRACT AND SUPPLY  
CITY OF PROVIDENCE, RHODE ISLAND**

**SUPPLEMENTAL BID FORM**

**ASA MESSER PLAYGROUND**

**BASE BID: PROJECT DESCRIPTION**

In addition to stating the Total Base Bid, the bidder shall state Unit Prices for related work listed under each bid item which represents the work items included in the Total Base Bid. The Unit Prices are quoted for computing adjustments to the Base Bid prior to Contract award, as well as during the course of construction, based upon extra work ordered by the City or for work countermanded, reduced or omitted by the City in order to stay within the Project budget.

Base Bid Items and Unit prices are to be Completed prices to be added or deducted on the basis of quantities of work involved, for each item in place in the unit indicated.

**BASE BID:** The Base Bid scope of work for this project shall include, but not be limited to the following:

All Work Included in this Project Shall be Completed for the lump sum of:

\_\_\_\_\_ Dollars  
(\$ \_\_\_\_\_), TOTAL BASE BID

**ALTERNATES:**

1. None

\_\_\_\_\_ LS \$ \_\_\_\_\_  
*price in writing*

**BIDDER:** \_\_\_\_\_

**UNIT PRICES:**

1. Unit price #1 – Contaminated soil transportation and disposal by ton

\_\_\_\_\_ LS \$ \_\_\_\_\_  
*price in writing*

Please note that the list above is not intended to include all items required to complete the base bid scope of work but can and shall be used to adjust the contract prior to or after award – in the best interest of the City of Providence.

**BIDDER:** \_\_\_\_\_



**BOARD OF CONTRACT AND SUPPLY**  
CITY OF PROVIDENCE, RHODE ISLAND

**BID DOCUMENTS:**

The complete set of Bid Documents consists of the Bid Form, Technical Specifications, Minority Participation Forms, and the following Drawings:

**DRAWINGS:**

G-000 COVER SHEET  
AD101 SITE DEMOLITION  
A-101 SITE PLAN  
A-102 DIMENSION PLAN  
A-300 WALL SECTIONS

**TECHNICAL SPECIFICATION:**

00 01 01 - Project Title Page  
00 01 10 - Table of Contents  
01 10 00 – Summary  
01 21 00 - Allowances  
01 22 00 – Unit Prices  
01 30 00 - Administrative Requirements  
01 35 53 - Security Procedures  
01 40 00 - Quality Requirements  
01 42 16 - Definitions  
01 50 00 - Temporary Facilities and Controls  
01 60 00 - Product Requirements  
01 61 16 - Volatile Organic Compound (VOC) Content Restrictions  
01 70 00 - Execution and Closeout Requirements  
01 74 19 - Construction Waste Management and Disposal  
01 78 00 - Closeout Submittals  
02 41 00 - Demolition  
03 30 00 - Cast-in-Place Concrete  
11 68 13 - Playground Equipment  
03 01 55 - Disposal of Solid Waste  
03 01 20 - Health and Safety Requirements  
03 02 25 - Load Haul and Disposal of Contaminated Soil  
03 02 05 - Contaminated Soil Excavation  
03 04 10 - Analytical Testing Requirements for Imported Soil  
31 22 00 - Grading  
31 23 16 - Excavation  
31 23 16.13 - Trenching  
31 23 23 - Fill  
32 11 23 - Aggregate Base Courses  
32 12 16 - Asphalt Paving  
32 17 23.13 - Painted Pavement Markings  
32 18 16.13 - Playground Protective Surfacing



**BOARD OF CONTRACT AND SUPPLY  
CITY OF PROVIDENCE, RHODE ISLAND**

**ADDITIONAL INFORMATION REQUIRED WITH BID:**

- Qualifications to Perform Work – See Form Below for Information Required
- Minority Participation Forms – 10% MBE / 10 % WBE Goal on this Project
- Addenda (If Any) - Must Be Acknowledged on Bid Form
- Product Information for Items Submitted as ‘Or Equal’ to Specified Materials

**PROVISIONS OF THIS PROJECT:**

- Upon the Issuance of the Award from the Board of Contract – the City shall issue a Contract to be executed by the City and the vendor incorporating the bid specifications. All Provisions of the Specifications are binding.
- Any Permits Required by the City of Providence and/or State of Rhode Island Shall be Obtained by the Vendor – Permit Fees by the City of Providence Shall be Waived – the State ADA Fee Must be Paid
- The Davis Bacon Act Applies– Prevailing Wages Must Be Paid for On Site Hours – On-Site Interviews will be Conducted During the Project – Employees Shall be Advised of the Prevailing Wage Rates Prior to Mobilization on Site.
- Certified payrolls must be Submitted with Pay Requests Including Monthly Utilization Form
- Performance and Payment Bonds (REQUIRED) Must be Submitted within 10 Days of Award or Bid Bond Will be Forfeited
- An Insurance Certificate Shall be Submitted to the City Within 10 Days of Award
- A Copy of the Vendors Contractor’s License Must be Submitted within 10 Days of Award
- All On-Site Personnel Shall be Licensed (If Required) and Shall have Proof of All Licenses Required by the State of Rhode Island to Perform the Work Required
- Pay Requests Must be Submitted on Approved AIA Billing Documents (City will Provide if Needed)
- All Subcontractors Shall be Listed on the Bid Form – All Insurance & Payroll Requirements Apply
  - General Contractor Shall be the Insurance Certificate Holder and the City Shall be Named as ‘Additionally Insured’ with Respect to Liability Insurance
- A Submittal Log Must be Submitted within 10 Days of Award

**CLOSE OUT DOCUMENTS:**

- Prior to Final Payment the Vendor Shall Provide the Following:
  - Copies of Permits Signed off and Approved (If Any)
  - Operating Manuals and Warranties Shall Be Transferred and/or Delivered
  - Full and Completed As-Built Drawings Shall be Submitted for Approval
  - Training Shall be Provided to City Personnel (If Required)
  - Certification by Manufactures Representative (If Required)



**BOARD OF CONTRACT AND SUPPLY**  
CITY OF PROVIDENCE, RHODE ISLAND

**QUALIFICATIONS:**

Qualifications will be evaluated on the basis of similar project experience for:

- a. Completion of at least 3 similar projects within the past five years.
- b. Size and dollar value of similar completed projects.
- c. Contractor's performance with similar projects. (references will be checked)
- d.. Relevant experience of individuals assigned to the project.

Questions regarding this bid package shall be submitted via e-mail to **Patti Jordan** at [pjordan@providenceri.gov](mailto:pjordan@providenceri.gov) and **Demo Roberts, Director of Public Property** at [droboters@providenceri.gov](mailto:droboters@providenceri.gov), no later than five (5) working days before the bid opening date.

Demo Roberts is the project contact and can be reached at 401-680-5300.



**BOARD OF CONTRACT AND SUPPLY  
CITY OF PROVIDENCE, RHODE ISLAND**

**TECHNICAL SPECIFICATIONS**

**This project qualifies for prevailing wages per the Davis Bacon Act (HUD). Certified payrolls will need to be submitted to the owner for all hours worked on site for this project. The Wage Decision for this project shall be as recorded on the Bid Date and is available at <https://sam.gov/content/wage-determinations>.**

**Federal Labor Standards  
U.S. Department of Housing & Urban Development**

**Applicability**

The Project of Program to which the Construction work covered by this contract pertains is being assisted by the United States of America and the following Federal Labor Standards Provisions are included in this Contract pursuant to the provisions applicable to such Federal assistance.

A.1. (i) Minimum Wages. All laborers and mechanics employed or working up on the site of the work (or under the United States Housing Act of 1937 or under the Housing Act of 1949 in the construction of development of the project) will be paid unconditionally and not less often than once a week, and without subsequent deduction or rebate on any account (except such payroll deductions as are permitted by regulations issued by the Secretary of Labor under the Copeland Act (29 CFR Part 3), the full amount of wages and bona fide fringe benefits (or cash equivalents thereof) due at time of payment computed at rates not less than those contained in the wage determination of the Secretary of labor which is attached hereto and made a part hereof, regardless of any contractual relationship which may be alleged to exist between the contractor and such laborers and mechanics. Contributions made or costs reasonably anticipated for bona fide fringe benefits under Section 1(b)(2) of the Davis-Bacon Act on behalf of laborers or mechanics are considered wages paid to such laborers or mechanics, subject to the provisions of 29 CFR 5.5(a)(1)(iv); also, regular contributions made or costs incurred for more than weekly period (but not less often than quarterly) under plans, funds, or programs, which cover the particular weekly period, are deemed to be constructively made or incurred during such weekly period. Such laborers and mechanics shall be paid the appropriate wage rate and fringe benefits on the wage determination for the classification or work actually performed, without regard to skill, excepts as provided in 29 CFR Part 5.5 (a)(4). Laborers or mechanics performing work in more than one classification may be compensated at the rate specified for each classification for the time actually worked therein: Provided, that the employer's payroll records accurately set forth the time spent in each classification in which work is performed. The wage determination (including any additional classification and wage rates conformed under 29 CFT part 5.5(a)(1)(ii) and the Davis-Bacon poster (WH-1321) shall be posted at all times by the contractor and its subcontractors at the site of the work in a prominent and accessible place where it can be easily seen by the workers.

(ii) (a) Any class of laborers or mechanics which is not listed in the wage determination and which is to be employed under the contact shall be classified in conformance with the wage determination. HUD shall approve an additional classification and wage rate and fringe benefits therefore only when the following criteria have been met:

- (1) The work to be performed by the classification requested is not performed by a classification in the wage determination; and
- (2) The classification is utilized in the area by the construction industry; and
- (3) The proposed wage rate, including any bona fide fringe benefits, bears a relationship to the wage rates contained in the wage determination.

(b) If the contractor and the laborers and mechanics to be employed in the classification (if known), or their representatives, and HUD or its designee on the classification and wage rate (including the amount designated for fringe benefits where appropriate), a report of the action taken shall be sent by HUD or its designee to the Administrator of the Wage and Hour Division, Employment Standards Administration, U.S. Department of labor, Washington, D.C. 20210. The Administrator, or an authorized representative, will approve, modify, or disapprove every additional classification action within 30 days of receipt and so advise HUD or its designee or will notify HUD or its designee within the 30-day period that additional time is necessary. (Approved by the Office of Management and Budget under OMB control number 1215-0140.)

(c) In the event the contractor, the laborers or mechanics to be employed in the classification or their representatives, and HUD or its designee do not agree on the proposed classification and wage rate (including the amount designated for fringe benefits, where



**BOARD OF CONTRACT AND SUPPLY**  
**CITY OF PROVIDENCE, RHODE ISLAND**

appropriate), HUD or its designee shall refer the questions, including the views of all interested parties and the recommendation of HUD or its designee to the Administrator for determination. The Administrator, or an authorized representative, will issue a determination within 30 days of receipt and so advise HUD or its designee or will notify HUD or its designee within the 30-day period that additional time is necessary. (Approved by the Office of Management and Budget under OMB Control Number 1215-0140.)

(d) The wage rate (including fringe benefits where appropriate) determined pursuant to subparagraphs (1)(b) or (c) of this paragraph, shall be paid to all workers performing work in the classification under this contract from the first day on which work is performed in the classification.

(iii) Whenever the minimum wage rate prescribed in the contract for a class of laborers or mechanics includes a fringe benefit which is not expressed as an hourly rate, the contractor shall either pay the benefit as stated in the wage determination or shall pay another bona fide fringe benefit or an hourly cash equivalent thereof.

(iv) If the contractor does not make payments to a trustee or other third person, the contractor may consider as part of the wages of any laborer or mechanic the amount of any costs reasonably anticipated in providing bona fide fringe benefits under a plan or program, Provided, That the Secretary of Labor has found, upon the written request of the contractor, that the applicable standards of the Davis-Bacon Act have been met. The Secretary of Labor may require the contractor to set aside in a separate account assets for the meeting of obligations under the plan or program. (Approved by the Office of Management and Budget under OMB Control Number 1215-0140.)

2. Withholding. HUD or its designee shall upon its own action or upon written request of an authorized representative of the Department of Labor withhold or cause to be withheld from the contractor under this contract or any other Federal contract with the same prime contractor, or any other Federally-assisted contract subject to Davis-Bacon prevailing wage requirements, which is held by the same prime contractor so much that the accrued payments or advances as may be considered necessary to pay laborers and mechanics, including apprentices, trainees and helpers, employed by the contractor or any subcontractor the full amount of wages required by the contract. In the event of failure to pay any laborer or mechanic, including any apprentice, trainee or helper, employed or working on the site of the work (or under the United States Housing Act of 1937 or under the Housing Act of 1949 in the construction or development of the project), all or part of the wages required by the contract. HUD or its designee may, after written notice to the contractor, sponsor, applicant, or owner, take such action as may be necessary to cause the suspension of any further payment, advance, or guarantee of funds until such violations have ceased. HUD or its designee may, after written notice to the contractor, disburse such amounts withheld for and on account of the contractor or subcontractor to the respective employees to whom they are due. The comptroller General shall make such disbursements in the case of direct Davis-Bacon Act contracts.

3. (i) Payrolls and basic records. Payrolls and basic record relating thereto shall be maintained by the contractor during the course of the work preserved for a period of three years thereafter for all laborers and mechanics working at the site of the work (or under the United States Housing Act of 1937, or under the Housing Act of 1949, in the construction or development of the project). Such records shall contain the name, address, and social security number of each such worker, his or her correct classification, hourly rates of wages paid (including rates of contributions or costs anticipated for bona fide fringe benefits or cash equivalents thereof of the types described in Section 1(b)(2)(B) of the Davis-Bacon Act), daily and weekly number of hours worked, deductions made and actual wages paid. Whenever the Secretary of labor has found under 29 CFR 5.5 (a)(1)(iv) that the wages of any laborer or mechanic include the amount of any costs reasonable anticipated in providing benefits under a plan or program described in Section 1(b)(2)(B) or the Davis-Bacon Act, the contractor shall maintain records which show that the commitment to provide such benefits ins enforceable, that the plan or program is financially responsible, and that the plan or program has been communicated in writing to the laborers or mechanics affected, and records which show the costs anticipated or the actual cost incurred in providing such benefits. Contractors employing apprentices or trainees under approved programs shall maintain written evidence of the registration of apprenticeship and certification of trainee programs, the registration of the apprentices and trainees, and the ratios and wage rates prescribed in the applicable programs. (Approved by the Office of Management and Budget under OMB Control Numbers 1215-0140 and 1215-0017.)

(ii) (a) The contractor shall submit weekly for each in which any contract work is performed a copy of all payrolls to HUD or its designee if the agency is a party to the contract, but if the agency is not such a party, the contractor will submit the payrolls to the applicant, sponsor or owner, as the case may be, for transmission to HUD or its designee. The payrolls submitted shall set out accurately and completely all of the information required to be maintained under 29 CFR Part 5.5(a)(3)(i). This information may be submitted in any form desired. Optional Form WH-34 is available for this purpose and may be purchases from the Superintendent of Documents (Federal Stock Number 029-005-00014-1), Government Printing Office, Washington, Dc 20402. The prime contractor is responsible for the submission of copies of payrolls by all subcontractors. (Approved by the Office of Management and Budget under OMB Control Number 1215-0149.)



**BOARD OF CONTRACT AND SUPPLY**  
**CITY OF PROVIDENCE, RHODE ISLAND**

(b) Each payroll submitted shall be accompanied by a "Statement of Compliance," signed by the contractor or his or her agent who pays or supervises the payment of the persons employed under the contract and shall certify the following:

(1) That the payroll for the payroll period contains the information required to be maintained under 20 CFR Part 5.5 (a)(3)(i) and that such information is correct and complete;

(2) That each laborer or mechanic (including each helper, apprentice, and trainee) employed on the contract during the payroll period has been paid the full weekly wages earned, without rebate, either directly or indirectly, and that no deductions have been made either directly or indirectly from the full wages earned, other than permissible deductions as set forth in 29 CFR Part 3;

(3) That each laborer or mechanic has been paid not less than the applicable wage rates and fringe benefits or cash equivalents for the classification of work performed, as specified in the applicable wage determination incorporated into the contract.

(c) The weekly submission of a property executed certification set forth on the reverse side of Optional Form WH-347 shall satisfy the requirement for submission of the "Statement of Compliance" required by paragraph AA.3. (ii)(b) of this section.

(d) The falsification of any of the above certifications may subject the contractor or subcontractor to civil or criminal prosecution under Section 1001 of Title 18 and Section 231 of Title 31 of the United States Code.

(iii) The contractor or subcontractor shall make the records required under paragraph A.3. (i) of this section available for inspection, copying, or transcription by authorized representatives of HUD or its designee or the Department of Labor, and shall permit such representatives to interview employees during working hours on the job. If the contractor or subcontractor fails to submit the required records or to make them available, HUD or its designee may, after written notice to the contractor, sponsor, applicant, or owner, take such action as may be necessary to cause the suspension of any further payment, advance, or guarantee of funds. Furthermore, failure to submit the required records upon request or to make such records available may be grounds for debarment action pursuant to 29 CFR Part 5.12.

4. (i) Apprentices and Trainees. Apprentices. Apprentices will be permitted to work at less than the predetermined rate for the work they performed when they are employed pursuant to and individually registered in a bona fide apprenticeship program registered with the U.S. Department of Labor, Employment and Training Administration, Bureau of Apprenticeship and Training, or with a State Apprenticeship Agency recognized by the Bureau, or if a person is employed in his or her first 90 days of probationary employment as an apprentice in such an apprentice program, who is not individually registered in the program, but who has been certified by the Bureau of Apprenticeship and Training or a State Apprenticeship Agency (where appropriate) to be eligible for probationary employment as an apprentice. The allowable ratio of apprentices to journeymen on the job site in any craft classification shall not be greater than the ratio permitted to the contractor as to the entire work force under the registered program. Any worker listed on a payroll at an apprentice wage rate, who is not registered or otherwise employed as stated above, shall be paid not less than the applicable wage rate on the wage determination for the classification of work actually performed. In addition, any apprentice performing work on the job site in excess of the ratio permitted under the registered program shall be paid not less than the applicable wage rate on the wage determination for the work actually performed. Where a contractor is performing construction on a project in a locality other than that in which its program is registered, the ratios and wage rates (expressed in percentages of the journeyman's hourly rate) specified in the contractor's or subcontractor's registered program shall be observed. Every apprentice must be paid at not less than the rate specified in the registered program for the apprentice's level of progress, expressed as a percentage of the journeymen hourly rate specified in the applicable wage determination. Apprentices shall be paid fringe benefits in accordance with the provisions of the apprenticeship program. If the apprenticeship program does not specify fringe benefits, apprentices must be paid the full amount of fringe benefits listed on the wage determination for the applicable classification. If the Administrator determines that a different practice prevails for the applicable apprentice classification, fringes shall be paid in accordance with that determination. In the event the Bureau of Apprenticeship and Training, or a State Apprenticeship Agency recognized by the Bureau, withdraws approval of an apprenticeship program, the contractor will no longer be permitted to utilize apprentices at less than the applicable predetermined rate for the work performed until an acceptable program is approved.

(ii) Trainees. Except as provided in 29 CFR 5.16, trainees will not be permitted to work at less than the predetermined rate for the work performed unless they are employed pursuant to and individually registered in a program which has received prior approval, evidenced by formal certification by the U.S. Department of Labor, Employment and Training Administration. The ratio of trainees to journeymen on the job site shall not be greater than permitted under the plan approved by the Employment and Training Administration. Every trainee must be paid not less than the rate specified in the approved program for the trainee's level of progress, expressed as a percentage of the journeyman hourly rate specified in the applicable wage determination. Trainees shall be paid fringe



**BOARD OF CONTRACT AND SUPPLY**  
**CITY OF PROVIDENCE, RHODE ISLAND**

benefits in accordance with the provisions of the trainee program. If the trainee program does not mention fringe benefits, trainees shall be paid the full amount of fringe benefits listed on the wage determination unless the Administrator of the Wage and Hour

Division determines that there is an apprenticeship program associated with the corresponding journeyman wage rate on the wage determination which provides for less than full fringe benefits for apprentices. Any employee listed on the payroll at a trainee rate who is not registered and participating in a training plan approved by the Employment and Training Administration shall be paid not less than the applicable wage rate on the wage determination for the work actually performed. In addition, any trainee performing work on the job site in excess of the ratio permitted under the registered program shall be paid not less than the applicable wage rate on the wage determination for the work actually performed. In the event the Employment and Training Administration withdraws approval of a training program, the contractor will no longer be permitted to utilize trainees at less than the applicable predetermined rate for the work performed until an acceptable program is approved.

(iii) Equal employment opportunity. The utilization of apprentices, trainees and journeymen under this part shall be in conformity with the equal employment opportunity requirement of Executive Order 11246, s amended, and 29 CFR Part 30.

5. Compliance with Copeland Act requirements. The contractor shall comply with the requirements of 29 CFR Part 3, which are incorporated by reference in this contract.

6. Subcontracts. The contractor or subcontractor will insert in any subcontract the clauses contained in 29 CFR 5.5(a)(1) through (10) and such other clauses as HUD or its designee may by appropriate instructions require, and also a clause requiring the subcontractors to include these clauses in any lower tier subcontracts. The prime contractor shall be responsible for the compliance by any subcontractor or lower tier subcontractor with all contract clauses in 29 CFR Part 5.5

7. Contracts termination; debarment. A breach of the contract clauses in 29 CFR 5.5 may be grounds for termination of the contract, and for debarment as a contractor as provided in 29 CFR 5.12.

8. Compliance with Davis-Bacon and Related Act Requirements. All ruling and interpretations of the Davis-Bacon and Related Act contained in 29 CFR Parts 1, 3, and 5 are herein incorporated by reference in this contract.

9. Disputes concerning labor standards. Disputes arising out of the labor standards provisions of this contract shall not be subject to the general disputes clause of this contract. Such disputes shall be resolved in accordance with the procedures of the Department of Labor set forth in 29 CFR Parts 5, 6, and 7. Disputes within the meaning of this clause include disputes between the contractor (or any of its subcontractors) and HUD or its designee, the U.S. Department of Labor, or the employees or their representatives.

10. (i) Certification of Eligibility. By entering in to this contract, the contractor certifies that neither it (nor he or she) nor any person or firm who has an interest in the contractor's firm is a person or firm ineligible to be awarded Government contracts by virtue of Section 3(a) of the Davis-Bacon Act or 29 CFR 5.12(a)(1) or to be awarded HUD contracts or participate in HUD programs pursuant to 24 CFR part 24.

(ii) No part of this contract shall be subcontracted to any person or firm ineligible for award of a Government contract by virtue of Section 3(a) of the Davis-Bacon Act of 29 CFR 5.12(a)(1) or to be awarded HUD contracts or participate in HUD programs pursuant to 24 CFR Part 24.

(iii) The penalty to making false statements is prescribed in the U.S. Criminal Code, 18 U.S.C. 1001. Additionally, U.S. Criminal Code, Section 1010, Title 18, U.S.C., "Federal Housing Administration transaction", provides in part: "Whoever, for the purpose of ...influencing in any way the action of such Administration...makes, utter of publishes any statement, knowing the same to be false...shall be fined not more than \$5,000 or imprisoned not more than two years, or both."

11. Complaints, Proceedings, or Testimony by Employees. No laborer or mechanic to whom the wage, salary, or other labor standards provisions of this Contract are applicable shall be discharged or in any other manner discriminated against by the Contractor or any subcontractor because such employee has filed any complaint or instituted or caused to be instituted any proceeding or has testified or is about to testify in any proceeding under or relating to the labor standards applicable under this Contract to his employer.

B. Contract Work Hours and Safety Standards Act. As used in this paragraph, the terms "laborers" and "mechanics" include watchmen and guards.



**BOARD OF CONTRACT AND SUPPLY**  
**CITY OF PROVIDENCE, RHODE ISLAND**

(1) Overtime requirements. No contractor or subcontractor contracting for any part of the contract work which may require or involve the employment of laborers or mechanics shall require or permit any such laborer or mechanic in any workweek in which

he or she is employed on such work to work in excess of forty hours in such workweek unless such laborer or mechanic receives compensation at a rate not less than one and one-half times the basic rate of pay for all hours worked in excess of forty hours in such workweek.

(2) Violation; liability for unpaid wages; liquidated damages. In the event of any violation of the clause set forth in subparagraph (1) or this paragraph, the contractor and any subcontractor responsible therefore shall be liable for the unpaid wages. In addition, such contractor and subcontractor shall be liable to the United States (in case of work done under contract for the District of Columbia or a territory, to such District or to such territory), for liquidated damages. Such liquidated damages shall be computed with respect to each individual laborer or mechanic, including watchmen and guards, employed in violation of the clause set forth in subparagraph (1) of this paragraph, in the sum of \$25 for each calendar day on which such individual was required or permitted to work in excess of forty hours without payment of the overtime wages required by the clause set forth in subparagraph (1) of this paragraph.

(3) Withholding for unpaid wages for liquidated damages. HUD or its designees shall upon its own action or upon written request of an authorized representative of the Department of Labor withhold of cause to be withheld from any moneys payable on account of work performed by the contractor or subcontractor under any such contract or any other Federal contract with the same prime contract, or any other Federally-assisted contract subject to the Contract Work Hours and Safety Standards Act, which is held by the same prime contractor such sums as may be determined to be necessary to satisfy any liabilities of such contractor or subcontractor for unpaid wages and liquidated damages as provided in the clause set forth in subparagraph (2) of this paragraph.

(4) Subcontracts. The contractor or subcontractor shall insert in any subcontracts the clauses set forth in subparagraph (1) through (4) of this paragraph and also a clause requiring the subcontractors to include these clauses in any lower tier subcontracts. The prime contractor shall be responsible for compliance by any subcontractor or lower tier subcontractor with the clauses set forth in subparagraphs (1) through (4) of this paragraph.

**C. Health and Safety**

(1) No laborer or mechanic shall be required to work in surrounding or under working conditions which are unsanitary, hazardous, or dangerous to his health and safety as determined under construction safety and health standards promulgated by the Secretary of Labor by regulation.

(2) The Contractor shall comply with all regulations issued by the Secretary of Labor pursuant to Title 29 Part 1926 (formerly Part 1518) and failure to comply may result in imposition of sanctions pursuant to the Contract Work Hours and Safety Standards Act (Public Law 91-54, 83 Stat. 96).

(3) The Contractor shall include the provisions of this Article in every subcontract so that such provisions will be binding on each subcontractor. The Contractor shall take such action with respect to any subcontract as the Secretary of Housing and Urban Development or the Secretary of Labor shall direct as a means of enforcing such provisions.

Questions regarding this bid shall be sent via e-mail to Demo Roberts at [droboterts@providenceri.gov](mailto:droboterts@providenceri.gov). Questions and responses will be sent to all bidders.

**SECTION 00 01 01  
PROJECT TITLE PAGE**

**PROJECT MANUAL**

**FOR**

**ASA MESSER PLAYGROUND  
CITY OF PROVIDENCE  
ASA MESSER  
1655 WESTMINSTER ST  
PROVIDENCE RI 02909**

**JUNE 10, 2022**

**STUDIOJAED ARCHITECTS & ENGINEERS  
42 WEYBOSSET ST,  
SUITE 403  
PROVIDENCE, RI 02903  
401 648 0884**

**SECTION 00 01 10**  
**TABLE OF CONTENTS**

**PROCUREMENT AND CONTRACTING REQUIREMENTS**

**1.01 DIVISION 00 -- PROCUREMENT AND CONTRACTING REQUIREMENTS**

- A. 00 01 01 - Project Title Page
- B. 00 01 10 - Table of Contents

**SPECIFICATIONS**

**2.01 DIVISION 01 -- GENERAL REQUIREMENTS**

- A. 01 10 00 - Summary
- B. 01 21 00 - Allowances
- C. 01 22 00 - Unit Prices
- D. 01 30 00 - Administrative Requirements
- E. 01 35 53 - Security Procedures
- F. 01 40 00 - Quality Requirements
- G. 01 42 16 - Definitions
- H. 01 50 00 - Temporary Facilities and Controls
- I. 01 60 00 - Product Requirements
- J. 01 61 16 - Volatile Organic Compound (VOC) Content Restrictions
- K. 01 70 00 - Execution and Closeout Requirements
- L. 01 74 19 - Construction Waste Management and Disposal
- M. 01 78 00 - Closeout Submittals

**2.02 DIVISION 02 -- EXISTING CONDITIONS**

- A. 02 41 00 - Demolition

**2.03 DIVISION 03 -- CONCRETE**

- A. 03 30 00 - Cast-in-Place Concrete

**2.04 DIVISION 30 -- HAZARDOUS MATERIALS**

- A. 03 01 55 - Disposal of Solid Waste
- B. 03 01 20 - Health and Safety Requirements
- C. 03 02 25 - Load Haul and Disposal of Contaminated Soil
- D. 03 02 05 - Contaminated Soil Excavation
- E. 03 04 10 - Analytical Testing Requirements for Imported Soil

**2.05 DIVISION 31 -- EARTHWORK**

- A. 31 22 00 - Grading
- B. 31 23 16 - Excavation
- C. 31 23 16.13 - Trenching
- D. 31 23 23 - Fill

**2.06 DIVISION 32 -- EXTERIOR IMPROVEMENTS**

- A. 32 11 23 - Aggregate Base Courses
- B. 32 12 16 - Asphalt Paving
- C. 32 17 23.13 - Painted Pavement Markings
- D. 32 31 13 - Chain Link Fences and Gates
- E. 32 92 19 - Seeding

**END OF SECTION 00 01 10**

**SECTION 01 10 00**  
**SUMMARY**

**PART 1 GENERAL**

**1.01 PROJECT**

- A. Project Name: Asa Messer Playground.
- B. Owner's Name: City of Providence.
- C. Architect's Name: StudioJAED Architects & Engineers.
- D. The Project consists of the renovation of the Asa Messer Playground and expansion to include site work for a new playground..

**1.02 CONTRACT DESCRIPTION**

- A. Contract Type: A single prime contract based on a Stipulated Price.

**1.03 DESCRIPTION OF ALTERATIONS WORK**

- A. Scope of demolition and removal work is indicated on drawings.
- B. Scope of alterations work is indicated on drawings.
- C. Electrical Power and Lighting: Alter existing system and add new construction, keeping existing in operation.

**1.04 OWNER OCCUPANCY**

- A. Cooperate with Owner to minimize conflict and to facilitate Owner's operations.

**1.05 CONTRACTOR USE OF SITE AND PREMISES**

- A. Construction Operations: Limited to areas noted on Drawings.
  - 1. Locate and conduct construction activities in ways that will limit disturbance to site.
- B. Arrange use of site and premises to allow:
  - 1. Owner occupancy.
- C. Provide access to and from site as required by law and by Owner:
  - 1. Emergency Building Exits During Construction: Keep all exits required by code open during construction period; provide temporary exit signs if exit routes are temporarily altered.
  - 2. Do not obstruct roadways, sidewalks, or other public ways without permit.
  - 3. No on site parking is permitted.
- D. Existing building spaces may not be used for storage.
- E. Time Restrictions:
  - 1. Limit conduct of especially noisy exterior work to the hours of 7am to 3pm.
- F. Utility Outages and Shutdown:
  - 1. Do not disrupt or shut down life safety systems, including but not limited to communications, fire sprinklers and fire alarm system, without 7 days notice to Owner and authorities having jurisdiction.
  - 2. Prevent accidental disruption of utility services to other facilities.

**END OF SECTION 01 10 00**

**SECTION 01 21 00  
ALLOWANCES**

**PART 1 GENERAL**

**1.01 SECTION INCLUDES**

- A. Hauling and disposal allowance.
- B. Payment and modification procedures relating to allowances.

**1.02 RELATED REQUIREMENTS**

- A. Section 01 20 00 - Price and Payment Procedures: Additional payment and modification procedures.

**1.03 ALLOWANCE**

- A. Contractor's costs for products, delivery, installation, labor, insurance, payroll, taxes, bonding, equipment rental, overhead and profit will be included in Change Orders authorizing expenditure of funds from this Contingency Allowance.
- B. Funds will be drawn from the Contingency Allowance only by written permission from owner.
- C. At closeout of Contract, funds remaining in Contingency Allowance will be credited to Owner by Change Order.

**1.04 ALLOWANCES SCHEDULE**

- A. Allowance No. 1: Include the stipulated sum/price of \$75,000 for hauling and disposal use.

**PART 2 PRODUCTS - NOT USED**

**PART 3 EXECUTION - NOT USED**

**END OF SECTION 01 21 00**

**SECTION 01 22 00**  
**UNIT PRICES**

**PART 1 GENERAL**

**1.01 SECTION INCLUDES**

- A. List of unit prices, for use in preparing Bids.
- B. Measurement and payment criteria applicable to Work performed under a unit price payment method.

**1.02 COSTS INCLUDED**

**1.03 UNIT QUANTITIES SPECIFIED**

**1.04 MEASUREMENT OF QUANTITIES**

- A. Measurement methods delineated in the individual specification sections complement the criteria of this section. In the event of conflict, the requirements of the individual specification section govern.
- B. Assist by providing necessary equipment, workers, and survey personnel as required.
- C. Measurement Devices:
  - 1. Weigh Scales: Inspected, tested and certified by the applicable state Weights and Measures department within the past year.
  - 2. Platform Scales: Of sufficient size and capacity to accommodate the conveying vehicle.
  - 3. Metering Devices: Inspected, tested and certified by the applicable state department within the past year.
- D. Measurement by Weight: Concrete reinforcing steel, rolled or formed steel or other metal shapes will be measured by handbook weights. Welded assemblies will be measured by handbook or scale weight.

**1.05 PAYMENT**

- A. Payment for Work governed by unit prices will be made on the basis of the actual measurements and quantities of Work that is incorporated in or made necessary by the Work and accepted by the Architect, multiplied by the unit price.

**1.06 SCHEDULE OF UNIT PRICES**

- A. Item: Contaminated soil transportation and disposal

**PART 2 PRODUCTS - NOT USED**

**PART 3 EXECUTION - NOT USED**

**END OF SECTION 01 22 00**

**SECTION 01 30 00**  
**ADMINISTRATIVE REQUIREMENTS**

**PART 1 GENERAL**

**1.01 SECTION INCLUDES**

- A. Preconstruction meeting.
- B. Site mobilization meeting.
- C. Progress meetings.
- D. Construction progress schedule.
- E. Coordination drawings.
- F. Submittals for review, information, and project closeout.
- G. Number of copies of submittals.
- H. Submittal procedures.

**PART 2 PRODUCTS - NOT USED**

**PART 3 EXECUTION**

**3.01 PRECONSTRUCTION MEETING**

- A. Owner will schedule a meeting after Notice of Award.
- B. Attendance Required:
  - 1. Owner.
  - 2. Architect.
  - 3. Contractor.
- C. Agenda:
  - 1. Execution of Owner-Contractor Agreement.
  - 2. Submission of executed bonds and insurance certificates.
  - 3. Distribution of Contract Documents.
  - 4. Submission of list of Subcontractors, list of Products, schedule of values, and progress schedule.
  - 5. Designation of personnel representing the parties to Contract, OMB and Architect.
  - 6. Procedures and processing of field decisions, submittals, substitutions, applications for payments, proposal request, Change Orders, and Contract closeout procedures.
  - 7. Scheduling.
- D. StudioJAED will record minutes and distribute copies after meeting to participants and those affected by decisions made.

**3.02 SITE MOBILIZATION MEETING**

- A. Owner will schedule a meeting at the Project site prior to Contractor occupancy.
- B. Attendance Required:
  - 1. Contractor.
  - 2. Owner.
  - 3. Architect.
  - 4. Contractor's Superintendent.
  - 5. Contractor's Project Manager.
  - 6. Major Subcontractors.
- C. Agenda:
  - 1. Use of premises by Owner and Contractor.
  - 2. Owner's requirements and occupancy prior to completion.
  - 3. Construction facilities and controls provided by Contractor and Owner.
  - 4. Security and housekeeping procedures.
  - 5. Schedules.

6. Application for payment procedures.
  7. Procedures for maintaining record documents.
  8. Requirements for start-up of equipment.
- D. StudioJAED will record minutes and distribute copies after meeting to participants and those affected by decisions made.
- E. Record minutes and distribute copies within two days after meeting to participants, with two copies to Architect, Owner, participants, and those affected by decisions made.

### **3.03 PROGRESS MEETINGS**

- A. Schedule and administer meetings throughout progress of the Work at maximum bi-monthly intervals.
- B. Attendance Required: Job superintendent, major Subcontractors and suppliers, Owner, and Architect, as appropriate to agenda topics for each meeting.
- C. Agenda:
1. Review minutes of previous meetings.
  2. Review of Work progress.
  3. Field observations, problems, and decisions.
  4. Identification of problems that impede, or will impede, planned progress.
  5. Review of submittals schedule and status of submittals.
  6. Maintenance of progress schedule.
  7. Corrective measures to regain projected schedules.
  8. Planned progress during succeeding work period.
  9. Maintenance of quality and work standards.
  10. Effect of proposed changes on progress schedule and coordination.
  11. Other business relating to Work.
- D. StudioJAED will record minutes and distribute copies after meeting to participants and those affected by decisions made.
- E. Record minutes and distribute copies within two days after meeting to participants, with two copies to Architect, Owner, participants, and those affected by decisions made.

### **3.04 CONSTRUCTION PROGRESS SCHEDULE**

- A. Within 10 days after date of the Agreement, submit preliminary schedule defining planned operations for the first 60 days of Work, with a general outline for remainder of Work.
- B. If preliminary schedule requires revision after review, submit revised schedule within 10 days.
- C. Within 20 days after review of preliminary schedule, submit draft of proposed complete schedule for review.
1. Include written certification that major contractors have reviewed and accepted proposed schedule.
- D. Within 10 days after joint review, submit complete schedule.
- E. Submit updated schedule with each Application for Payment.

### **3.05 SUBMITTALS FOR REVIEW**

- A. When the following are specified in individual sections, submit them for review:
1. Product data.
  2. Shop drawings.
  3. Samples for selection.
  4. Samples for verification.
- B. Submit to Architect for review for the limited purpose of checking for conformance with information given and the design concept expressed in the contract documents.
- C. Samples will be reviewed only for aesthetic, color, or finish selection.

- D. After review, provide copies and distribute in accordance with SUBMITTAL PROCEDURES article below and for record documents purposes described in Section 01 78 00 - Closeout Submittals.

**3.06 SUBMITTALS FOR INFORMATION**

- A. When the following are specified in individual sections, submit them for information:
  - 1. Design data.
  - 2. Certificates.
  - 3. Test reports.
  - 4. Inspection reports.
  - 5. Manufacturer's instructions.
  - 6. Manufacturer's field reports.
  - 7. Other types indicated.
- B. Submit for Architect's knowledge as contract administrator or for Owner. No action will be taken.

**3.07 SUBMITTALS FOR PROJECT CLOSEOUT**

- A. When the following are specified in individual sections, submit them at project closeout:
  - 1. Project record documents.
  - 2. Operation and maintenance data.
  - 3. Warranties.
  - 4. Bonds.
  - 5. Other types as indicated.
- B. Submit for Owner's benefit during and after project completion.

**3.08 NUMBER OF COPIES OF SUBMITTALS**

- A. Electronic Documents: Submit one electronic copy in PDF format; an electronically-marked up file will be returned. Create PDFs at native size and right-side up; illegible files will be rejected.
- B. Samples: Submit the number specified in individual specification sections; one of which will be retained by Architect.
  - 1. After review, produce duplicates.
  - 2. Retained samples will not be returned to Contractor unless specifically so stated.

**3.09 SUBMITTAL PROCEDURES**

- A. Submittals to be electronic.
- B. Transmit each submittal with approved form.
- C. Sequentially number the transmittal form. Revise submittals with original number and a sequential alphabetic suffix.
- D. Identify Project, Contractor, Subcontractor or supplier; pertinent drawing and detail number, and specification section number, as appropriate on each copy.
- E. Apply Contractor's stamp, signed or initialed certifying that review, approval, verification of Products required, field dimensions, adjacent construction Work, and coordination of information is in accordance with the requirements of the Work and Contract Documents.
- F. Schedule submittals to expedite the Project, and coordinate submission of related items.
- G. For each submittal for review, allow 15 days excluding delivery time to and from the Contractor.
- H. Identify variations from Contract Documents and Product or system limitations that may be detrimental to successful performance of the completed Work.
- I. Provide space for Contractor and Architect review stamps.
- J. When revised for resubmission, identify all changes made since previous submission.
- K. Distribute reviewed submittals as appropriate. Instruct parties to promptly report any inability to comply with requirements.

L. Submittals not requested will not be recognized or processed.

**END OF SECTION 01 30 00**

**SECTION 01 35 53**  
**SECURITY PROCEDURES**

**PART 1 GENERAL**

**1.01 SECTION INCLUDES**

- A. Security measures including entry control.

**1.02 RELATED REQUIREMENTS**

- A. Section 01 10 00 - Summary: use of premises.
- B. Section 01 50 00 - Temporary Facilities and Controls: Temporary lighting, site fence, and barriers and enclosures.

**1.03 SECURITY PROGRAM**

- A. Protect Work, existing premises and Owner's operations from theft, vandalism, and unauthorized entry.
- B. Initiate program in coordination with Owner's existing security procedures at project mobilization.
- C. Maintain program throughout construction period until Owner acceptance precludes the need for Contractor security.

**1.04 ENTRY CONTROL**

- A. Restrict entrance of persons and vehicles into Project site and existing facilities.
- B. Allow entrance only to authorized persons with proper identification.

**PART 2 PRODUCTS - NOT USED**

**PART 3 EXECUTION - NOT USED**

**END OF SECTION 01 35 53**

**SECTION 01 40 00**  
**QUALITY REQUIREMENTS**

**PART 1 GENERAL**

**1.01 SECTION INCLUDES**

- A. References and standards.
- B. Control of installation.
- C. Tolerances.
- D. Testing and inspection services.
- E. Manufacturers' field services.

**1.02 REFERENCES AND STANDARDS**

- A. For products and workmanship specified by reference to a document or documents not included in the Project Manual, also referred to as reference standards, comply with requirements of the standard, except when more rigid requirements are specified or are required by applicable codes.
- B. Conform to reference standard of date of issue current on date of Contract Documents, except where a specific date is established by applicable code.
- C. Obtain copies of standards where required by product specification sections.
- D. Maintain copy at project site during submittals, planning, and progress of the specific work, until Substantial Completion.
- E. Should specified reference standards conflict with Contract Documents, request clarification from Architect before proceeding.
- F. Neither the contractual relationships, duties, or responsibilities of the parties in Contract nor those of Architect shall be altered from the Contract Documents by mention or inference otherwise in any reference document.

**PART 3 EXECUTION**

**2.01 CONTROL OF INSTALLATION**

- A. Monitor quality control over suppliers, manufacturers, products, services, site conditions, and workmanship, to produce Work of specified quality.
- B. Comply with manufacturers' instructions, including each step in sequence.
- C. Should manufacturers' instructions conflict with Contract Documents, request clarification from Architect before proceeding.
- D. Comply with specified standards as minimum quality for the Work except where more stringent tolerances, codes, or specified requirements indicate higher standards or more precise workmanship.
- E. Have Work performed by persons qualified to produce required and specified quality.
- F. Verify that field measurements are as indicated on shop drawings or as instructed by the manufacturer.
- G. Secure products in place with positive anchorage devices designed and sized to withstand stresses, vibration, physical distortion, and disfigurement.

**2.02 TOLERANCES**

- A. Monitor fabrication and installation tolerance control of products to produce acceptable Work. Do not permit tolerances to accumulate.
- B. Comply with manufacturers' tolerances. Should manufacturers' tolerances conflict with Contract Documents, request clarification from Architect before proceeding.
- C. Adjust products to appropriate dimensions; position before securing products in place.

**2.03 TESTING AND INSPECTION**

- A. See individual specification sections for testing required.
- B. Re-testing required because of non-conformance to specified requirements shall be performed by the same agency on instructions by Architect.
- C. Re-testing required because of non-conformance to specified requirements shall be paid for by Contractor.

**2.04 MANUFACTURERS' FIELD SERVICES**

- A. When specified in individual specification sections, require material or product suppliers or manufacturers to provide qualified staff personnel to observe site conditions, conditions of surfaces and installation, quality of workmanship, start-up of equipment, test, adjust and balance of equipment and operation as applicable, and to initiate instructions when necessary.
- B. Report observations and site decisions or instructions given to applicators or installers that are supplemental or contrary to manufacturers' written instructions.

**2.05 DEFECT ASSESSMENT**

- A. Replace Work or portions of the Work not conforming to specified requirements.
- B. If, in the opinion of Architect, it is not practical to remove and replace the Work, Architect will direct an appropriate remedy or adjust payment.

**END OF SECTION 01 40 00**

**SECTION 01 42 16**  
**DEFINITIONS**

**PART 1 GENERAL**

**1.01 SUMMARY**

- A. This section supplements the definitions contained in the General Conditions.
- B. Other definitions are included in individual specification sections.

**1.02 DEFINITIONS**

- A. Furnish: To supply, deliver, unload, and inspect for damage.
- B. Install: To unpack, assemble, erect, apply, place, finish, cure, protect, clean, start up, and make ready for use.
- C. Product: Material, machinery, components, equipment, fixtures, and systems forming the work result. Not materials or equipment used for preparation, fabrication, conveying, or erection and not incorporated into the work result. Products may be new, never before used, or re-used materials or equipment.
- D. Project Manual: The book-sized volume that includes the procurement requirements (if any), the contracting requirements, and the specifications.
- E. Provide: To furnish and install.
- F. Supply: Same as Furnish.

**PART 2 PRODUCTS - NOT USED**

**PART 3 EXECUTION - NOT USED**

**END OF SECTION 01 42 16**

**SECTION 01 50 00**  
**TEMPORARY FACILITIES AND CONTROLS**

**PART 1 GENERAL**

**1.01 SECTION INCLUDES**

- A. Temporary utilities.
- B. Temporary telecommunications services.
- C. Temporary sanitary facilities.
- D. Temporary Controls: Barriers, enclosures, and fencing.
- E. Security requirements.
- F. Vehicular access and parking.
- G. Waste removal facilities and services.

**1.02 TEMPORARY UTILITIES**

- A. Owner will provide the following:
  - 1. Electrical power , consisting of connection to existing facilities.
  - 2. Water supply, consisting of connection to existing facilities.
- B. Use trigger-operated nozzles for water hoses, to avoid waste of water.

**1.03 TEMPORARY SANITARY FACILITIES**

- A. Provide and maintain required facilities and enclosures. Provide at time of project mobilization.
- B. Maintain daily in clean and sanitary condition.

**1.04 BARRIERS**

- A. Provide barriers to prevent unauthorized entry to construction areas, to prevent access to areas that could be hazardous to workers or the public, to allow for owner's use of site and to protect existing facilities and adjacent properties from damage from construction operations and demolition.
- B. Protect non-owned vehicular traffic, stored materials, site, and structures from damage.
- C. Traffic Controls: Coordinate with the Owner.

**1.05 EXTERIOR ENCLOSURES**

- A. Provide temporary insulated weather tight closure of exterior openings to accommodate acceptable working conditions and protection for Products, to allow for temporary heating and maintenance of required ambient temperatures identified in individual specification sections, and to prevent entry of unauthorized persons. Provide access doors with self-closing hardware and locks.

**1.06 INTERIOR ENCLOSURES**

- A. Provide temporary partitions as indicated to separate work areas from Owner-occupied areas, to prevent penetration of dust and moisture into Owner-occupied areas, and to prevent damage to existing materials and equipment.
- B. Construction: Framing, plywood and reinforced polyethylene sheet materials with closed joints and sealed edges at intersections with existing surfaces:

**1.07 SECURITY**

- A. Provide security and facilities to protect Work, existing facilities, and Owner's operations from unauthorized entry, vandalism, or theft.
- B. Coordinate with Owner's security program.

**1.08 VEHICULAR ACCESS AND PARKING**

- A. Coordinate access and haul routes with governing authorities and Owner.
- B. Provide and maintain access to fire hydrants, free of obstructions.

- C. Parking is limited in this area. Parking will be coordinated by the contractor and will be off-site.

**1.09 WASTE REMOVAL**

- A. Provide waste removal facilities and services as required to maintain the site in clean and orderly condition.
- B. Provide containers with lids. Remove trash from site daily.
- C. If materials to be recycled or re-used on the project must be stored on-site, provide suitable non-combustible containers; locate containers holding flammable material outside the structure unless otherwise approved by the authorities having jurisdiction.
- D. Open free-fall chutes are not permitted. Terminate closed chutes into appropriate containers with lids.

**1.10 REMOVAL OF UTILITIES, FACILITIES, AND CONTROLS**

- A. Remove temporary utilities, equipment, facilities, materials, prior to Substantial Completion inspection.
- B. Clean and repair damage caused by installation or use of temporary work.
- C. Restore existing facilities used during construction to original condition.

**PART 2 PRODUCTS - NOT USED**

**PART 3 EXECUTION - NOT USED**

**END OF SECTION 01 50 00**

**SECTION 01 60 00**  
**PRODUCT REQUIREMENTS**

**PART 1 GENERAL**

**1.01 SECTION INCLUDES**

- A. Transportation, handling, storage and protection.
- B. Product option requirements.
- C. Substitution limitations and procedures.

**1.02 SUBMITTALS**

- A. Product Data Submittals: Submit manufacturer's standard published data. Mark each copy to identify applicable products, models, options, and other data. Supplement manufacturers' standard data to provide information specific to this Project.
- B. Shop Drawing Submittals: Prepared specifically for this Project; indicate utility and electrical characteristics, utility connection requirements, and location of utility outlets for service for functional equipment and appliances.
- C. Sample Submittals: Illustrate functional and aesthetic characteristics of the product, with integral parts and attachment devices. Coordinate sample submittals for interfacing work.
  - 1. For selection from standard finishes, submit samples of the full range of the manufacturer's standard colors, textures, and patterns.

**PART 2 PRODUCTS**

**2.01 NEW PRODUCTS**

- A. Provide new products unless specifically required or permitted by the Contract Documents.
- B. Where all other criteria are met, Contractor shall give preference to products that:
  - 1. If used on interior, have lower emissions, as defined in Section 01 61 16.
  - 2. If wet-applied, have lower VOC content, as defined in Section 01 61 16.
  - 3. Have a published GreenScreen Chemical Hazard Analysis.

**2.02 PRODUCT OPTIONS**

- A. Products Specified by Reference Standards or by Description Only: Use any product meeting those standards or description.
- B. Products Specified by Naming One or More Manufacturers: Use a product of one of the manufacturers named and meeting specifications, no options or substitutions allowed.
- C. Products Specified by Naming One or More Manufacturers with a Provision for Substitutions: Submit a request for substitution for any manufacturer not named.

**PART 3 EXECUTION**

**3.01 SUBSTITUTION PROCEDURES**

- A. Instructions to Bidders specify time restrictions for submitting requests for substitutions during the bidding period. Comply with requirements specified in this section.
- B. Document each request with complete data substantiating compliance of proposed substitution with Contract Documents.
- C. A request for substitution constitutes a representation that the submitter:
  - 1. Has investigated proposed product and determined that it meets or exceeds the quality level of the specified product.
  - 2. Will provide the same warranty for the substitution as for the specified product.
  - 3. Will coordinate installation and make changes to other Work that may be required for the Work to be complete with no additional cost to Owner.
  - 4. Waives claims for additional costs or time extension that may subsequently become apparent.
- D. Substitution Submittal Procedure:

1. Submit three copies of request for substitution for consideration. Limit each request to one proposed substitution.
2. Submit shop drawings, product data, and certified test results attesting to the proposed product equivalence. Burden of proof is on proposer.
3. The Architect will notify Contractor in writing of decision to accept or reject request.

### **3.02 TRANSPORTATION AND HANDLING**

- A. Package products for shipment in manner to prevent damage; for equipment, package to avoid loss of factory calibration.
- B. If special precautions are required, attach instructions prominently and legibly on outside of packaging.
- C. Coordinate schedule of product delivery to designated prepared areas in order to minimize site storage time and potential damage to stored materials.
- D. Transport and handle products in accordance with manufacturer's instructions.
- E. Transport materials in covered trucks to prevent contamination of product and littering of surrounding areas.
- F. Promptly inspect shipments to ensure that products comply with requirements, quantities are correct, and products are undamaged.
- G. Provide equipment and personnel to handle products by methods to prevent soiling, disfigurement, or damage.
- H. Arrange for the return of packing materials, such as wood pallets, where economically feasible.

### **3.03 STORAGE AND PROTECTION**

- A. Designate receiving/storage areas for incoming products so that they are delivered according to installation schedule and placed convenient to work area in order to minimize waste due to excessive materials handling and misapplication.
- B. Store and protect products in accordance with manufacturers' instructions.
- C. Store with seals and labels intact and legible.
- D. Store sensitive products in weather tight, climate controlled, enclosures in an environment favorable to product.
- E. For exterior storage of fabricated products, place on sloped supports above ground.
- F. Protect products from damage or deterioration due to construction operations, weather, precipitation, humidity, temperature, sunlight and ultraviolet light, dirt, dust, and other contaminants.
- G. Comply with manufacturer's warranty conditions, if any.
- H. Cover products subject to deterioration with impervious sheet covering. Provide ventilation to prevent condensation and degradation of products.
- I. Prevent contact with material that may cause corrosion, discoloration, or staining.
- J. Provide equipment and personnel to store products by methods to prevent soiling, disfigurement, or damage.
- K. Arrange storage of products to permit access for inspection. Periodically inspect to verify products are undamaged and are maintained in acceptable condition.

**END OF SECTION 01 60 00**

**SECTION 01 61 16**

**VOLATILE ORGANIC COMPOUND (VOC) CONTENT RESTRICTIONS**

**PART 1 GENERAL**

**1.01 SECTION INCLUDES**

- A. Requirements for VOC-Content-Restricted products.

**1.02 DEFINITIONS**

- A. VOC-Content-Restricted Products: All products in the following product categories, whether specified or not:
  - 1. Interior paints and coatings.
  - 2. Interior adhesives and sealants, including flooring adhesives.
- B. Interior of Building: Anywhere inside the exterior weather barrier.
- C. Adhesives: All gunnable, trowelable, liquid-applied, and aerosol adhesives, whether specified or not; including flooring adhesives, resilient base adhesives, and pipe jointing adhesives.
- D. Sealants: All gunnable, trowelable, and liquid-applied joint sealants and sealant primers, whether specified or not; including firestopping sealants and duct joint sealers.

**1.03 SUBMITTALS**

- A. See Section 01 30 00 - Administrative Requirements, for submittal procedures.
- B. Product Data: For each VOC-restricted product used in the project, submit evidence of compliance.

**1.04 QUALITY ASSURANCE**

- A. VOC Content Test Method: 40 CFR 59, Subpart D (EPA Method 24), or ASTM D3960, unless otherwise indicated.
  - 1. Evidence of Compliance: Acceptable types of evidence are:
    - a. Report of laboratory testing performed in accordance with requirements.
- B. Testing Agency Qualifications: Independent firm specializing in performing testing and inspections of the type specified in this section.

**PART 2 PRODUCTS**

**2.01 MATERIALS**

- A. All Products: Comply with the most stringent of federal, State, and local requirements, or these specifications.
- B. VOC-Content-Restricted Products: VOC content not greater than required by the following:
  - 1. Adhesives, Including Flooring Adhesives: SCAQMD 1168 Rule.
  - 2. Joint Sealants: SCAQMD 1168 Rule.
  - 3. Paints and Coatings: Each color; most stringent of the following:
    - a. 40 CFR 59, Subpart D.
    - b. SCAQMD 1113 Rule.
    - c. CARB (SCM).

**PART 3 EXECUTION**

**3.01 FIELD QUALITY CONTROL**

- A. Owner reserves the right to reject non-compliant products, whether installed or not, and require their removal and replacement with compliant products at no extra cost to Owner.
- B. Additional costs to restore indoor air quality due to installation of non-compliant products will be borne by Contractor.

**END OF SECTION 01 61 16**

**SECTION 01 70 00**  
**EXECUTION AND CLOSEOUT REQUIREMENTS**

**PART 1 GENERAL**

**1.01 SECTION INCLUDES**

- A. Examination, preparation, and general installation procedures.
- B. Cutting and patching.
- C. Surveying for laying out the work.
- D. Cleaning and protection.
- E. Starting of systems and equipment.
- F. Demonstration and instruction of Owner personnel.
- G. Closeout procedures, except payment procedures.
- H. General requirements for maintenance service.

**1.02 RELATED REQUIREMENTS**

- A. Section 01 10 00 - Summary: Limitations on working in existing building; continued occupancy; work sequence; identification of salvaged and relocated materials.
- B. Section 01 30 00 - Administrative Requirements: Submittals procedures.
- C. Section 01 40 00 - Quality Requirements: Testing and inspection procedures.
- D. Section 07 84 00 - Firestopping.

**1.03 SUBMITTALS**

- A. See Section 01 30 00 - Administrative Requirements, for submittal procedures.
- B. Survey work: Submit name, address, and telephone number of Surveyor before starting survey work.
  - 1. On request, submit documentation verifying accuracy of survey work.
  - 2. Submit a copy of site drawing signed by the Land Surveyor, that the elevations and locations of the work are in compliance with Contract Documents.
  - 3. Submit surveys and survey logs for the project record.
- C. Cutting and Patching: Submit written request in advance of cutting or alteration that affects:
  - 1. Structural integrity of any element of Project.
  - 2. Integrity of weather exposed or moisture resistant element.
  - 3. Efficiency, maintenance, or safety of any operational element.
  - 4. Visual qualities of sight exposed elements.
  - 5. Work of Owner or separate Contractor.

**1.04 QUALIFICATIONS**

- A. For surveying work, employ a land surveyor registered in the State in which the Project is located and acceptable to Architect. Submit evidence of surveyor's Errors and Omissions insurance coverage in the form of an Insurance Certificate. Employ only individual(s) trained and experienced in collecting and recording accurate data relevant to ongoing construction activities,

**1.05 PROJECT CONDITIONS**

- A. Protect site from puddling or running water. Provide water barriers as required to protect site from soil erosion.
- B. Ventilate enclosed areas to assist cure of materials, to dissipate humidity, and to prevent accumulation of dust, fumes, vapors, or gases.
- C. Dust Control: Execute work by methods to minimize raising dust from construction operations. Provide positive means to prevent air-borne dust from dispersing into adjacent building areas, into atmosphere and over adjacent property.

- D. Noise Control: Provide methods, means, and facilities to minimize noise produced by construction operations.
- E. Pest Control: Provide methods, means, and facilities to prevent pests and insects from damaging the work.
- F. Rodent Control: Provide methods, means, and facilities to prevent rodents from accessing or invading premises.
- G. Pollution Control: Provide methods, means, and facilities to prevent contamination of soil, water, and atmosphere from discharge of noxious, toxic substances, and pollutants produced by construction operations. Comply with federal, state, and local regulations.

## **1.06 COORDINATION**

- A. See Section 01 10 00 for occupancy-related requirements.
- B. Coordinate scheduling, submittals, and work of the various sections of the Project Manual to ensure efficient and orderly sequence of installation of interdependent construction elements, with provisions for accommodating items installed later.
- C. Notify affected utility companies and comply with their requirements.
- D. Verify that utility requirements and characteristics of new operating equipment are compatible with building utilities. Coordinate work of various sections having interdependent responsibilities for installing, connecting to, and placing in service, such equipment.
- E. Coordinate space requirements, supports, and installation of mechanical and electrical work that are indicated diagrammatically on Drawings. Follow routing shown for pipes, ducts, and conduit, as closely as practicable; place runs parallel with lines of building. Utilize spaces efficiently to maximize accessibility for other installations, for maintenance, and for repairs.
- F. In finished areas except as otherwise indicated, conceal pipes, ducts, and wiring within the construction. Coordinate locations of fixtures and outlets with finish elements.
- G. Coordinate completion and clean-up of work of separate sections.

## **PART 2 PRODUCTS**

### **2.01 PATCHING MATERIALS**

- A. New Materials: As specified in product sections; match existing products and work for patching and extending work.
- B. Type and Quality of Existing Products: Determine by inspecting and testing products where necessary, referring to existing work as a standard.
- C. Product Substitution: For any proposed change in materials, submit request for substitution described in Section 01 60 00.

## **PART 3 EXECUTION**

### **3.01 EXAMINATION**

- A. Verify that existing site conditions and substrate surfaces are acceptable for subsequent work. Start of work means acceptance of existing conditions.
- B. Verify that existing substrate is capable of structural support or attachment of new work being applied or attached.
- C. Examine and verify specific conditions described in individual specification sections.
- D. Take field measurements before confirming product orders or beginning fabrication, to minimize waste due to over-ordering or misfabrication.
- E. Verify that utility services are available, of the correct characteristics, and in the correct locations.
- F. Prior to Cutting: Examine existing conditions prior to commencing work, including elements subject to damage or movement during cutting and patching. After uncovering existing work,

assess conditions affecting performance of work. Beginning of cutting or patching means acceptance of existing conditions.

### **3.02 PREPARATION**

- A. Clean substrate surfaces prior to applying next material or substance.
- B. Seal cracks or openings of substrate prior to applying next material or substance.
- C. Apply manufacturer required or recommended substrate primer, sealer, or conditioner prior to applying any new material or substance in contact or bond.

### **3.03 LAYING OUT THE WORK**

- A. Promptly notify Architect of any discrepancies discovered.
- B. Layout work following survey on interior and exterior conditions.

### **3.04 GENERAL INSTALLATION REQUIREMENTS**

- A. Install products as specified in individual sections, in accordance with manufacturer's instructions and recommendations, and so as to avoid waste due to necessity for replacement.
- B. Make vertical elements plumb and horizontal elements level, unless otherwise indicated.
- C. Install equipment and fittings plumb and level, neatly aligned with adjacent vertical and horizontal lines, unless otherwise indicated.
- D. Make consistent texture on surfaces, with seamless transitions, unless otherwise indicated.
- E. Make neat transitions between different surfaces, maintaining texture and appearance.

### **3.05 CUTTING AND PATCHING**

- A. Whenever possible, execute the work by methods that avoid cutting or patching.
- B. Perform whatever cutting and patching is necessary to:
  - 1. Complete the work.
  - 2. Fit products together to integrate with other work.
  - 3. Provide openings for penetration of mechanical, electrical, and other services.
  - 4. Match work that has been cut to adjacent work.
  - 5. Repair areas adjacent to cuts to required condition.
  - 6. Repair new work damaged by subsequent work.
  - 7. Remove samples of installed work for testing when requested.
  - 8. Remove and replace defective and non-conforming work.
- C. Execute work by methods that avoid damage to other work and that will provide appropriate surfaces to receive patching and finishing. In existing work, minimize damage and restore to original condition.
- D. Employ original installer to perform cutting for weather exposed and moisture resistant elements, and sight exposed surfaces.
- E. Cut rigid materials using masonry saw or core drill. Pneumatic tools not allowed without prior approval.
- F. Restore work with new products in accordance with requirements of Contract Documents.
- G. Fit work air tight to pipes, sleeves, ducts, conduit, and other penetrations through surfaces.
- H. At penetrations of fire rated walls, partitions, ceiling, or floor construction, completely seal voids with fire rated material in accordance with Section 07 84 00, to full thickness of the penetrated element.
- I. Patching:
  - 1. Finish patched surfaces to match finish that existed prior to patching. On continuous surfaces, refinish to nearest intersection or natural break. For an assembly, refinish entire unit.
  - 2. Match color, texture, and appearance.

3. Repair patched surfaces that are damaged, lifted, discolored, or showing other imperfections due to patching work. If defects are due to condition of substrate, repair substrate prior to repairing finish.

### **3.06 PROGRESS CLEANING**

- A. Maintain areas free of waste materials, debris, and rubbish. Maintain site in a clean and orderly condition.
- B. Remove debris and rubbish from pipe chases, plenums, attics, crawl spaces, and other closed or remote spaces, prior to enclosing the space.
- C. Broom and vacuum clean interior areas prior to start of surface finishing, and continue cleaning to eliminate dust.
- D. Collect and remove waste materials, debris, and trash/rubbish from site periodically and dispose off-site; do not burn or bury.

### **3.07 PROTECTION OF INSTALLED WORK**

- A. Protect installed work from damage by construction operations.
- B. Provide special protection where specified in individual specification sections.
- C. Provide temporary and removable protection for installed products. Control activity in immediate work area to prevent damage.
- D. Remove protective coverings when no longer needed; reuse or recycle plastic coverings if possible.

### **3.08 SYSTEM STARTUP**

- A. Coordinate schedule for start-up of various equipment and systems.
- B. Verify that each piece of equipment or system has been checked for proper lubrication, drive rotation, belt tension, control sequence, and for conditions that may cause damage.
- C. Verify tests, meter readings, and specified electrical characteristics agree with those required by the equipment or system manufacturer.
- D. Verify that wiring and support components for equipment are complete and tested.
- E. Execute start-up under supervision of applicable Contractor personnel and manufacturer's representative in accordance with manufacturers' instructions.
- F. Submit a written report that equipment or system has been properly installed and is functioning correctly.

### **3.09 DEMONSTRATION AND INSTRUCTION**

- A. Demonstrate start-up, operation, control, adjustment, trouble-shooting, servicing, maintenance, and shutdown of each item of equipment at scheduled time, at equipment location.
- B. Provide a qualified person who is knowledgeable about the Project to perform demonstration and instruction of Owner's personnel.

### **3.10 ADJUSTING**

- A. Adjust operating products and equipment to ensure smooth and unhindered operation.
- B. Testing, adjusting, and balancing HVAC systems: See Section 23 05 93.

### **3.11 FINAL CLEANING**

- A. Clean interior and exterior glass, surfaces exposed to view; remove temporary labels, stains and foreign substances, polish transparent and glossy surfaces, vacuum carpeted and soft surfaces.
- B. Remove all labels that are not permanent. Do not paint or otherwise cover fire test labels or nameplates on mechanical and electrical equipment.
- C. Clean equipment and fixtures to a sanitary condition with cleaning materials appropriate to the surface and material being cleaned.

- D. Replace filters of operating equipment.
- E. Clean debris from roofs, gutters, downspouts, and drainage systems.
- F. Clean site; sweep paved areas, rake clean landscaped surfaces.
- G. Remove waste, surplus materials, trash/rubbish, and construction facilities from the site; dispose of in legal manner; do not burn or bury.

### **3.12 CLOSEOUT PROCEDURES**

- A. Make submittals that are required by governing or other authorities.
- B. Notify Architect when work is considered ready for Substantial Completion.
- C. Submit written certification that Contract Documents have been reviewed, work has been inspected, and that work is complete in accordance with Contract Documents and ready for Architect's review.
- D. Correct items of work listed in executed Certificates of Substantial Completion and comply with requirements for access to Owner-occupied areas.
- E. Notify Architect when work is considered finally complete.
- F. Complete items of work determined by Architect's final inspection.
- G. Provided completed documentation as follows:
  - 1. Consent to Surety of Final Payment
  - 2. Certificate of Substantial Completion
  - 3. Contractor Satisfaction of Debt and Claims
  - 4. Release of Liens for the Contractor, his Subcontractors, and his Suppliers

### **3.13 MAINTENANCE**

- A. Provide service and maintenance of components indicated in specification sections.
- B. Maintenance Period: As indicated in specification sections or, if not indicated, not less than one year from the Date of Substantial Completion or the length of the specified warranty, whichever is longer.
- C. Examine system components at a frequency consistent with reliable operation. Clean, adjust, and lubricate as required.
- D. Include systematic examination, adjustment, and lubrication of components. Repair or replace parts whenever required. Use parts produced by the manufacturer of the original component.
- E. Maintenance service shall not be assigned or transferred to any agent or subcontractor without prior written consent of the Owner.

**END OF SECTION 01 70 00**

**SECTION 01 74 19**

**CONSTRUCTION WASTE MANAGEMENT AND DISPOSAL**

**PART 1 GENERAL**

**1.01 WASTE MANAGEMENT REQUIREMENTS**

- A. Owner requires that this project generate the least amount of trash and waste possible.
- B. Employ processes that ensure the generation of as little waste as possible due to error, poor planning, breakage, mishandling, contamination, or other factors.
- C. Minimize trash/waste disposal in landfills; reuse, salvage, or recycle as much waste as economically feasible.
- D. Owner may decide to pay for additional recycling, salvage, and/or reuse based on Landfill Alternatives Proposal specified below.
- E. If hazardous materials are discovered during removal operations, stop work and notify Architect and Owner; hazardous materials include regulated asbestos containing materials, lead, PCB's, and mercury
- F. Hazardous materials shall be removed and remediated in accordance with the Hazardous Material Abatement Plan. See Specification Section 00 01 02 Project Information for additional information.
- G. Contractor shall submit periodic Waste Disposal Reports; all landfill disposal, recycling, salvage, and reuse must be reported regardless of to whom the cost or savings accrues; use the same units of measure on all reports.
- H. Contractor shall develop and follow a Waste Management Plan designed to implement these requirements.
- I. Methods of trash/waste disposal that are not acceptable are:
  - 1. Burning on the project site.
  - 2. Burying on the project site.
  - 3. Other illegal dumping or burying.
- J. Regulatory Requirements: Contractor is responsible for knowing and complying with regulatory requirements, including but not limited to Federal, state and local requirements, pertaining to legal disposal of all construction and demolition waste materials.

**1.02 RELATED REQUIREMENTS**

- A. Section 01 30 00 - Administrative Requirements: Additional requirements for project meetings, reports, submittal procedures, and project documentation.
- B. Section 01 50 00 - Temporary Facilities and Controls: Additional requirements related to trash/waste collection and removal facilities and services.
- C. Section 01 70 00 - Execution and Closeout Requirements: Trash/waste prevention procedures related to demolition, cutting and patching, installation, protection, and cleaning.

**1.03 DEFINITIONS**

- A. Clean: Untreated and unpainted; not contaminated with oils, solvents, caulk, or the like.
- B. Construction and Demolition Waste: Solid wastes typically including building materials, packaging, trash, debris, and rubble resulting from construction, remodeling, repair and demolition operations.
- C. Hazardous: Exhibiting the characteristics of hazardous substances, i.e., ignitibility, corrosivity, toxicity or reactivity.
- D. Nonhazardous: Exhibiting none of the characteristics of hazardous substances, i.e., ignitibility, corrosivity, toxicity, or reactivity.
- E. Nontoxic: Neither immediately poisonous to humans nor poisonous after a long period of exposure.

- F. Recyclable: The ability of a product or material to be recovered at the end of its life cycle and remanufactured into a new product for reuse by others.
- G. Recycle: To remove a waste material from the project site to another site for remanufacture into a new product for reuse by others.
- H. Recycling: The process of sorting, cleansing, treating and reconstituting solid waste and other discarded materials for the purpose of using the altered form. Recycling does not include burning, incinerating, or thermally destroying waste.
- I. Return: To give back reusable items or unused products to vendors for credit.
- J. Reuse: To reuse a construction waste material in some manner on the project site.
- K. Salvage: To remove a waste material from the project site to another site for resale or reuse by others.
- L. Sediment: Soil and other debris that has been eroded and transported by storm or well production run-off water.
- M. Source Separation: The act of keeping different types of waste materials separate beginning from the first time they become waste.
- N. Toxic: Poisonous to humans either immediately or after a long period of exposure.
- O. Trash: Any product or material unable to be reused, returned, recycled, or salvaged.
- P. Waste: Extra material or material that has reached the end of its useful life in its intended use. Waste includes salvageable, returnable, recyclable, and reusable material.

## **PART 2 PRODUCTS**

### **2.01 PRODUCT SUBSTITUTIONS**

- A. See Section 01 60 00 - Product Requirements for substitution submission procedures.
- B. For each proposed product substitution, submit the following information in addition to requirements specified in Section 01 60 00:
  - 1. Relative amount of waste produced, compared to specified product.
  - 2. Cost savings on waste disposal, compared to specified product, to be deducted from the Contract Sum.
  - 3. Proposed disposal method for waste product.
  - 4. Markets for recycled waste product.

## **PART 3 EXECUTION**

### **3.01 WASTE MANAGEMENT PROCEDURES**

- A. See Section 01 10 00 for list of items to be salvaged from the existing building for relocation in project or for Owner.
- B. See Section 01 30 00 for additional requirements for project meetings, reports, submittal procedures, and project documentation.
- C. See Section 01 50 00 for additional requirements related to trash/waste collection and removal facilities and services.
- D. See Section 01 60 00 for waste prevention requirements related to delivery, storage, and handling.
- E. See Section 01 70 00 for trash/waste prevention procedures related to demolition, cutting and patching, installation, protection, and cleaning.

**END OF SECTION 01 74 19**

**SECTION 01 78 00**  
**CLOSEOUT SUBMITTALS**

**PART 1 GENERAL**

**1.01 SECTION INCLUDES**

- A. Project Record Documents.
- B. Operation and Maintenance Data.
- C. Warranties and bonds.

**1.02 RELATED REQUIREMENTS**

- A. Section 01 30 00 - Administrative Requirements: Submittals procedures, shop drawings, product data, and samples.
- B. Section 01 70 00 - Execution and Closeout Requirements: Contract closeout procedures.
- C. Individual Product Sections: Specific requirements for operation and maintenance data.
- D. Individual Product Sections: Warranties required for specific products or Work.

**1.03 SUBMITTALS**

- A. Project Record Documents: Submit documents to Architect with claim for final Application for Payment.
- B. Operation and Maintenance Data:
  - 1. Submit two copies of preliminary draft or proposed formats and outlines of contents before start of Work. Architect will review draft and return one copy with comments.
  - 2. For equipment, or component parts of equipment put into service during construction and operated by Owner, submit completed documents within ten days after acceptance.
  - 3. Submit one copy of completed documents 15 days prior to final inspection. This copy will be reviewed and returned after final inspection, with Architect comments. Revise content of all document sets as required prior to final submission.
  - 4. Submit two sets of revised final documents in final form within 10 days after final inspection.
- C. Warranties and Bonds:
  - 1. For equipment or component parts of equipment put into service during construction with Owner's permission, submit documents within 10 days after acceptance.
  - 2. Make other submittals within 10 days after Date of Substantial Completion, prior to final Application for Payment.
  - 3. For items of Work for which acceptance is delayed beyond Date of Substantial Completion, submit within 10 days after acceptance, listing the date of acceptance as the beginning of the warranty period.

**PART 2 PRODUCTS - NOT USED**

**PART 3 EXECUTION**

**3.01 PROJECT RECORD DOCUMENTS**

- A. Maintain on site one set of the following record documents; record actual revisions to the Work:
  - 1. Drawings.
  - 2. Specifications.
  - 3. Addenda.
  - 4. Change Orders and other modifications to the Contract.
  - 5. Reviewed shop drawings, product data, and samples.
  - 6. Manufacturer's instruction for assembly, installation, and adjusting.
- B. Ensure entries are complete and accurate, enabling future reference by Owner.
- C. Store record documents separate from documents used for construction.
- D. Record information concurrent with construction progress.

- E. Specifications: Legibly mark and record at each product section description of actual products installed, including the following:
  - 1. Changes made by Addenda and modifications.
- F. Record Drawings and Shop Drawings: Legibly mark each item to record actual construction including:
  - 1. Field changes of dimension and detail.
  - 2. Details not on original Contract drawings.

### **3.02 OPERATION AND MAINTENANCE DATA**

- A. Source Data: For each product or system, list names, addresses and telephone numbers of Subcontractors and suppliers, including local source of supplies and replacement parts.
- B. Product Data: Mark each sheet to clearly identify specific products and component parts, and data applicable to installation. Delete inapplicable information.
- C. Drawings: Supplement product data to illustrate relations of component parts of equipment and systems, to show control and flow diagrams. Do not use Project Record Documents as maintenance drawings.
- D. Typed Text: As required to supplement product data. Provide logical sequence of instructions for each procedure, incorporating manufacturer's instructions.

### **3.03 OPERATION AND MAINTENANCE DATA FOR MATERIALS AND FINISHES**

- A. For Each Product, Applied Material, and Finish:
  - 1. Product data, with catalog number, size, composition, and color and texture designations.
- B. Instructions for Care and Maintenance: Manufacturer's recommendations for cleaning agents and methods, precautions against detrimental cleaning agents and methods, and recommended schedule for cleaning and maintenance.
- C. Where additional instructions are required, beyond the manufacturer's standard printed instructions, have instructions prepared by personnel experienced in the operation and maintenance of the specific products.

### **3.04 OPERATION AND MAINTENANCE DATA FOR EQUIPMENT AND SYSTEMS**

- A. For Each Item of Equipment and Each System:
  - 1. Description of unit or system, and component parts.
  - 2. Identify function, normal operating characteristics, and limiting conditions.
  - 3. Include performance curves, with engineering data and tests.
  - 4. Complete nomenclature and model number of replaceable parts.
- B. Where additional instructions are required, beyond the manufacturer's standard printed instructions, have instructions prepared by personnel experienced in the operation and maintenance of the specific products.
- C. Operating Procedures: Include start-up, break-in, and routine normal operating instructions and sequences. Include regulation, control, stopping, shut-down, and emergency instructions. Include summer, winter, and any special operating instructions.
- D. Maintenance Requirements: Include routine procedures and guide for preventative maintenance and trouble shooting; disassembly, repair, and reassembly instructions; and alignment, adjusting, balancing, and checking instructions.
- E. Provide servicing and lubrication schedule, and list of lubricants required.
- F. Include manufacturer's printed operation and maintenance instructions.
- G. Include sequence of operation by controls manufacturer.
- H. Provide original manufacturer's parts list, illustrations, assembly drawings, and diagrams required for maintenance.
- I. Additional Requirements: As specified in individual product specification sections.

### **3.05 ASSEMBLY OF OPERATION AND MAINTENANCE MANUALS**

- A. Assemble operation and maintenance data into durable manuals for Owner's personnel use, with data arranged in the same sequence as, and identified by, the specification sections.
- B. Where systems involve more than one specification section, provide separate tabbed divider for each system.
- C. Binders: Commercial quality, 8-1/2 by 11 inch three D side ring binders with durable plastic covers; 2 inch maximum ring size. When multiple binders are used, correlate data into related consistent groupings.
- D. Cover: Identify each binder with typed or printed title OPERATION AND MAINTENANCE INSTRUCTIONS; identify title of Project; identify subject matter of contents.
- E. Project Directory: Title and address of Project; names, addresses, and telephone numbers of Architect, Consultants, Contractor and subcontractors, with names of responsible parties.
- F. Tables of Contents: List every item separated by a divider, using the same identification as on the divider tab; where multiple volumes are required, include all volumes Tables of Contents in each volume, with the current volume clearly identified.
- G. Dividers: Provide tabbed dividers for each separate product and system; identify the contents on the divider tab; immediately following the divider tab include a description of product and major component parts of equipment.
- H. Text: Manufacturer's printed data, or typewritten data on 20 pound paper.
- I. Drawings: Provide with reinforced punched binder tab. Bind in with text; fold larger drawings to size of text pages.
- J. Arrangement of Contents: Organize each volume in parts as follows:
  - 1. Project Directory.
  - 2. Table of Contents, of all volumes, and of this volume.
  - 3. Operation and Maintenance Data: Arranged by system, then by product category.
    - a. Source data.
    - b. Operation and maintenance data.
    - c. Field quality control data.
    - d. Photocopies of warranties and bonds.

### **3.06 WARRANTIES AND BONDS**

- A. Obtain warranties and bonds, executed in duplicate by responsible Subcontractors, suppliers, and manufacturers, within 10 days after completion of the applicable item of work. Except for items put into use with Owner's permission, leave date of beginning of time of warranty until the Date of Substantial completion is determined.
- B. Verify that documents are in proper form, contain full information, and are notarized.
- C. Co-execute submittals when required.
- D. Retain warranties and bonds until time specified for submittal.
- E. Manual: Bind in commercial quality 8-1/2 by 11 inch three D side ring binders with durable plastic covers.
- F. Cover: Identify each binder with typed or printed title WARRANTIES AND BONDS, with title of Project; name, address and telephone number of Contractor and equipment supplier; and name of responsible company principal.
- G. Table of Contents: Neatly typed, in the sequence of the Table of Contents of the Project Manual, with each item identified with the number and title of the specification section in which specified, and the name of product or work item.
- H. Separate each warranty or bond with index tab sheets keyed to the Table of Contents listing. Provide full information, using separate typed sheets as necessary. List Subcontractor, supplier, and manufacturer, with name, address, and telephone number of responsible principal.

**END OF SECTION 01 78 00**

**SECTION 02 41 00**  
**DEMOLITION**

**PART 1 GENERAL**

**1.01 SECTION INCLUDES**

- A. Selective demolition of building elements for alteration purposes.
- B. Legal disposal of demolished items.

**1.02 RELATED REQUIREMENTS**

- A. Section 01 10 00 - Summary: Limitations on Contractor's use of site and premises.
- B. Section 01 10 00 - Summary: Sequencing and staging requirements.
- C. Section 01 50 00 - Temporary Facilities and Controls: Site fences, security, protective barriers, and waste removal.
- D. Section 01 60 00 - Product Requirements: Handling and storage of items removed for salvage and relocation.
- E. Section 01 70 00 - Execution and Closeout Requirements: Project conditions; protection of bench marks, survey control points, and existing construction to remain; reinstallation of removed products; temporary bracing and shoring.

**1.03 REFERENCE STANDARDS**

- A. 29 CFR 1926 - U.S. Occupational Safety and Health Standards.
- B. NFPA 241 - Standard for Safeguarding Construction, Alteration, and Demolition Operations.

**1.04 SUBMITTALS**

- A. See Section 01 30 00 - Administrative Requirements, for submittal procedures.
- B. Project Record Documents: Accurately record actual locations of capped and active utilities and subsurface construction.

**1.05 PROJECT CONDITIONS**

- A. Minimize production of dust due to demolition operations; do not use water if that will result in ice, flooding, sedimentation of public waterways or storm sewers, or other pollution.

**PART 3 EXECUTION**

**2.01 SCOPE**

- A. As indicated on Drawings and herein specified.

**2.02 GENERAL PROCEDURES AND PROJECT CONDITIONS**

- A. Comply with other requirements specified in Execution and Closeout Requirements.
- B. Comply with applicable codes and regulations for demolition operations and safety of the public.
  - 1. Obtain required permits.
  - 2. Take precautions to prevent catastrophic or uncontrolled collapse of structures to be removed; do not allow worker or public access within range of potential collapse of unstable structures.
  - 3. Provide, erect, and maintain temporary dust proof partitions/wall assembly barriers and security devices.
  - 4. Use adequate physical barriers and wall assemblies to prevent access to areas that could be hazardous to workers or the public.
  - 5. Conduct operations to minimize effects on and interference with adjacent construction and occupants.
  - 6. Do not close or obstruct means of egress corridors, roadways or sidewalks without permit.
  - 7. Conduct operations to minimize obstruction of public and private entrances and exits; do not obstruct required exits at any time; protect persons using entrances and exits from removal operations.

- C. Do not begin removal until built elements to be salvaged or relocated have been removed.
- D. If hazardous materials are discovered during removal operations, stop work and notify Architect and Owner; hazardous materials include regulated asbestos containing materials, lead, PCB's, and mercury.
- E. Hazardous Materials: Comply with 29 CFR 1926 and state and local regulations.

### **2.03 EXISTING UTILITIES**

- A. Coordinate work with utility companies; notify before starting work and comply with their requirements; obtain required permits.
- B. Protect existing utilities to remain from damage.
- C. Do not disrupt public utilities without permit from authority having jurisdiction.
- D. Do not close, shut off, or disrupt existing life safety systems that are in use without permission from the Owner.
- E. Do not close, shut off, or disrupt existing utility branches or take-offs that are in use without permission from the Owner.
- F. Remove exposed piping, valves, meters, equipment, supports, and foundations of disconnected and abandoned utilities.
- G. Prepare building demolition areas by disconnecting and capping utilities outside the demolition zone; identify and mark utilities to be subsequently reconnected, in same manner as other utilities to remain.

### **2.04 SELECTIVE DEMOLITION FOR ALTERATIONS**

- A. Drawings showing existing construction and utilities are based on casual field observation and existing record documents only.
  - 1. Verify that construction and utility arrangements are as shown.
  - 2. Report discrepancies to Architect before disturbing existing installation.
  - 3. Beginning of demolition work constitutes acceptance of existing conditions that would be apparent upon examination prior to starting demolition.
- B. Separate areas in which demolition is being conducted from other areas that are still occupied.
  - 1. Provide, erect, and maintain temporary dustproof partitions and wall assemblies during demolition and construction.
- C. Remove existing work as indicated and as required to accomplish new work.
  - 1. At areas of demolition and transition, remove materials and finishes including, but not limited to, rotted wood, corroded metals, and deteriorated masonry and concrete; replace with new construction specified.
  - 2. Remove items indicated on drawings and notes.
- D. Services (Including but not limited to HVAC, Plumbing, and Electrical): Remove existing systems and equipment as indicated.
  - 1. Maintain existing active systems that are to remain in operation; maintain access to equipment and operational components.
  - 2. Where existing active systems serve occupied facilities but are to be replaced with new services, maintain existing systems in service until new systems are complete and ready for service.
  - 3. Verify that abandoned services serve only abandoned facilities before removal.
  - 4. Remove abandoned pipe, ducts, conduits, and equipment, including those above accessible ceilings; remove back to source of supply where possible, otherwise cap stub and tag with identification.
- E. Protect existing work to remain.
  - 1. Prevent movement of structure; provide shoring and bracing if necessary.
  - 2. Perform cutting to accomplish removal neatly and as specified for cutting new work.
  - 3. Repair adjacent construction and finishes damaged during removal work.
  - 4. Patch as specified for patching new work.

5. Patch to match existing at areas of transition and demolition unless noted and/or scheduled otherwise.

**END OF SECTION 02 41 00**

**SECTION 03 30 00**  
**CAST-IN-PLACE CONCRETE**

**PART 1 - GENERAL**

**1.01 RELATED DOCUMENTS**

- A. Drawings and general provisions of the Contract, including General and Supplementary Conditions and Division 1 Specification Sections, apply to this Section.

**1.02 SUMMARY**

- A. This Section specifies cast-in place concrete, including formwork, reinforcement, concrete materials, mixture design, placement procedures, and finishes, for the following:
  - 1. Footings.
  - 2. Foundation walls.

**1.03 DEFINITIONS**

- A. Cementitious Materials: Portland cement alone or in combination with one or more of the following: blended hydraulic cement, fly ash and other pozzolans, ground granulated blast-furnace slag, and silica fume; subject to compliance with requirements.

**1.04 SUBMITTALS**

- A. Product Data: For each type of product indicated.
- B. Design Mixtures: For each concrete mixture. Submit alternate design mixtures when characteristics of materials, Project conditions, weather, test results, or other circumstances warrant adjustments.
  - 1. Indicate amounts of mixing water to be withheld for later addition at Project site.
- C. Steel Reinforcement Shop Drawings: Placing drawings that detail fabrication, bending, and placement. Include bar sizes, lengths, material, grade, bar schedules, stirrup spacing, bent bar diagrams, bar arrangement, splices and laps, mechanical connections, tie spacing, hoop spacing, and supports for concrete reinforcement.
- D. Samples: For waterstops and vapor retarder.
- E. Welding certificates.
- F. Qualification Data: For Installer, manufacturer, testing agency.
- G. Material Test Reports: For the following, from a qualified testing agency, indicating compliance with requirements:
  - 1. Aggregates.
- H. Material Certificates: For each of the following, signed by manufacturers:
  - 1. Cementitious materials.
  - 2. Admixtures.
  - 3. Form materials and form-release agents.
  - 4. Steel reinforcement and accessories.
  - 5. Waterstops.
  - 6. Curing compounds.
  - 7. Floor and slab treatments.
  - 8. Bonding agents.
  - 9. Adhesives.
  - 10. Vapor retarders.
  - 11. Semirigid joint filler.
  - 12. Joint-filler strips.
  - 13. Repair materials.
- I. Floor surface flatness and levelness measurements to determine compliance with specified tolerances.
- J. Field quality-control test reports.

- K. Minutes of preinstallation conference.

#### **1.05 QUALITY ASSURANCE**

- A. Installer Qualifications: A qualified installer who employs on Project personnel qualified as ACI-certified Flatwork Technician and Finisher and a supervisor who is an ACI-certified Concrete Flatwork Technician.
- B. Manufacturer Qualifications: A firm experienced in manufacturing ready-mixed concrete products and that complies with ASTM C 94/C 94M requirements for production facilities and equipment.
1. Manufacturer certified according to NRMCA's "Certification of Ready Mixed Concrete Production Facilities."
- C. Testing Agency Qualifications: An independent agency, acceptable to authorities having jurisdiction, qualified according to ASTM C 1077 and ASTM E 329 for testing indicated, as documented according to ASTM E 548.
1. Personnel conducting field tests shall be qualified as ACI Concrete Field Testing Technician, Grade 1, according to ACI CP-01 or an equivalent certification program.
  2. Personnel performing laboratory tests shall be ACI-certified Concrete Strength Testing Technician and Concrete Laboratory Testing Technician -Grade I. Testing Agency laboratory supervisor shall be an ACI-certified Concrete Laboratory Testing Technician - Grade II.
- D. Source Limitations: Obtain each type or class of cementitious material of the same brand from the same manufacturer's plant, obtain aggregate from one source, and obtain admixtures through one source from a single manufacturer.
- E. ACI Publications: Comply with the following unless modified by requirements in the Contract Documents:
1. ACI 301, "Specification for Structural Concrete,"
  2. ACI 117, "Specifications for Tolerances for Concrete Construction and Materials."
- F. Concrete Testing Service: Engage a qualified independent testing agency to perform material evaluation tests and to design concrete mixtures.
- G. Preinstallation Conference: Conduct conference at Project site to comply with requirements in Division 1 Section "Project Management and Coordination."
1. Before submitting design mixtures, review concrete design mixture and examine procedures for ensuring quality of concrete materials. Require representatives of each entity directly concerned with cast-in-place concrete to attend, including the following:
    - a. Contractor's superintendent.
    - b. Independent testing agency responsible for concrete design mixtures.
    - c. Ready-mix concrete manufacturer.
    - d. Concrete subcontractor.
  2. Review special inspection and testing and inspecting agency procedures for field quality control, concrete finishes and finishing, cold- and hot-weather concreting procedures, [curing procedures, construction contraction and isolation joints, and joint-filler strips, forms and form removal limitations, vapor-retarder installation, steel reinforcement installation, floor and slab flatness and levelness measurement, and concrete protection.

#### **1.06 DELIVERY, STORAGE, AND HANDLING**

- A. Steel Reinforcement: Deliver, store, and handle steel reinforcement to prevent bending and damage.
- B. Waterstops: Store waterstops under cover to protect from moisture, sunlight, dirt, oil, and other contaminants.

## **PART 2 - PRODUCTS**

### **2.01 MANUFACTURERS**

- A. In other Part 2 articles where titles below introduce lists, the following requirements apply to product selection:
  - 1. Available Products: Subject to compliance with requirements, products that may be incorporated into the Work include, but are not limited to, products specified.
  - 2. Available Manufacturers: Subject to compliance with requirements, manufacturers offering products that may be incorporated into the Work include, but are not limited to, manufacturers specified.

### **2.02 FORM-FACING MATERIALS**

- A. Smooth-Formed Finished Concrete: Form-facing panels that will provide continuous, true, and smooth concrete surfaces. Furnish in largest practicable sizes to minimize number of joints.
  - 1. Plywood, metal, or other approved panel materials.
  - 2. Exterior-grade plywood panels, suitable for concrete forms, complying with DOC PS 1, and as follows:
    - a. High-density overlay, Class 1 or better.
    - b. Medium-density overlay, Class 1 or better; mill-release agent treated and edge sealed.
    - c. Structural 1, B-B or better; mill oiled and edge sealed.
    - d. B-B (Concrete Form), Class 1 or better; mill oiled and edge sealed.
- B. Rough-Formed Finished Concrete: Plywood, lumber, metal, or another approved material. Provide lumber dressed on at least two edges and one side for tight fit.
- C. Chamfer Strips: Wood, metal, PVC, or rubber strips, 3/4 by 3/4 inch (19 by 19 mm), minimum.
- D. Form-Release Agent: Commercially formulated form-release agent that will not bond with, stain, or adversely affect concrete surfaces and will not impair subsequent treatments of concrete surfaces.
  - 1. Formulate form-release agent with rust inhibitor for steel form-facing materials.
- E. Form Ties: Factory-fabricated, removable or snap-off metal or glass-fiber-reinforced plastic form ties designed to resist lateral pressure of fresh concrete on forms and to prevent spalling of concrete on removal.
  - 1. Furnish units that will leave no corrodible metal closer than 1 inch (25 mm) to the plane of exposed concrete surface.
  - 2. Furnish ties that, when removed, will leave holes no larger than 1 inch (25 mm) in diameter in concrete surface.
  - 3. Furnish ties with integral water-barrier plates to walls indicated to receive dampproofing or waterproofing.

### **2.03 STEEL REINFORCEMENT**

- A. Reinforcing Bars: ASTM A 615/A 615M, Grade 60 (Grade 420), deformed.
- B. Steel Bar Mats: ASTM A 184/A 184M, fabricated from ASTM A 615/A 615M, Grade 60 (Grade 420), deformed bars, assembled with clips.
- C. Plain-Steel Welded Wire Reinforcement: ASTM A 185, plain, fabricated from as-drawn steel wire into flat sheets.

### **2.04 REINFORCEMENT ACCESSORIES**

- A. Joint Dowel Bars: ASTM A 615/A 615M, Grade 60 (Grade 420), plain-steel bars, cut bars true to length with ends square and free of burrs.
- B. Bar Supports: Bolsters, chairs, spacers, and other devices for spacing, supporting, and fastening reinforcing bars and welded wire reinforcement in place. Manufacture bar supports from steel wire, plastic, or precast concrete according to CRSI's "Manual of Standard Practice," of greater compressive strength than concrete and as follows:

1. For concrete surfaces exposed to view where legs of wire bar supports contact forms, use CRSI Class 1 plastic-protected steel wire or CRSI Class 2 stainless-steel bar supports.

## 2.05 CONCRETE MATERIALS

- A. Cementitious Material: Use the following cementitious materials, of the same type, brand, and source, throughout Project:
  1. Portland Cement: ASTM C 150, Type I/II, gray. Supplement with the following:
    - a. Fly Ash: ASTM C 618, Class C.
    - b. Ground Granulated Blast-Furnace Slag: ASTM C 989, Grade 100 or 120.
- B. Silica Fume: ASTM C 1240, amorphous silica.
- C. Normal-Weight Aggregates: ASTM C 33, Class 3S coarse aggregate or better, graded. Provide aggregates from a single source.
  1. Maximum Coarse-Aggregate Size: 1 inch (25 mm) nominal.
  2. Fine Aggregate: Free of materials with deleterious reactivity to alkali in cement.
- D. Water: ASTM C 94/C 94M and potable.

## 2.06 ADMIXTURES

- A. Air-Entraining Admixture: ASTM C 260.
- B. Chemical Admixtures: Provide admixtures certified by manufacturer to be compatible with other admixtures and that will not contribute water-soluble chloride ions exceeding those permitted in hardened concrete. Do not use calcium chloride or admixtures containing calcium chloride.
  1. Water-Reducing Admixture: ASTM C 494/C 494M, Type A.
  2. Retarding Admixture: ASTM C 494/C 494M, Type B.
  3. High-Range, Water-Reducing Admixture: ASTM C 494/C 494M, Type F.
  4. Plasticizing and Retarding Admixture: ASTM C 1017/C 1017M, Type II.
- C. Set-Accelerating Corrosion-Inhibiting Admixture: Commercially formulated, anodic inhibitor or mixed cathodic and anodic inhibitor; capable of forming a protective barrier and minimizing chloride reactions with steel reinforcement in concrete and complying with ASTM C 494/C 494M, Type C.
  1. Products:
    - a. Boral Material Technologies, Inc.; Boral BCN.
    - b. Euclid Chemical Company (The); Eucon CIA.
    - c. Grace Construction Products, W. R. Grace & Co.; DCI.
    - d. Master Builders, Inc.; Rheocrete CNI.
    - e. Sika Corporation; Sika CNI.
- D. Non-Set-Accelerating Corrosion-Inhibiting Admixture: Commercially formulated, non-set-accelerating, anodic inhibitor or mixed cathodic and anodic inhibitor; capable of forming a protective barrier and minimizing chloride reactions with steel reinforcement in concrete.
  1. Products:
    - a. Axim Concrete Technologies; Catexol 1000CI.
    - b. Boral Material Technologies, Inc.; Boral BCN2.
    - c. Cortec Corporation; MCI [2000] [2005NS].
    - d. Grace Construction Products, W. R. Grace & Co.; DCI-S.
    - e. Master Builders, Inc.; Rheocrete 222+.
    - f. Sika Corporation; FerroGard-901.
- E. Color Pigment: ASTM C 979, synthetic mineral-oxide pigments or colored water-reducing admixtures; color stable, free of carbon black, nonfading, and resistant to lime and other alkalis.
  1. Manufacturers:
    - a. Bayer Corporation.
    - b. ChemMasters.
    - c. Conspec Marketing & Manufacturing Co., Inc.; a Dayton Superior Company.
    - d. Davis Colors.
    - e. Elementis Pigments, Inc.

- f. Hoover Color Corporation.
  - g. Lambert Corporation.
  - h. Scofield, L. M. Company.
  - i. Solomon Colors.
2. Color: As selected by Architect from manufacturer's full range.

## 2.07 CURING MATERIALS

- A. Evaporation Retarder: Waterborne, monomolecular film forming, manufactured for application to fresh concrete.
1. Products:
    - a. Conspec Marketing & Manufacturing Co., Inc., a Dayton Superior Company; Aquafilm.
    - b. Dayton Superior Corporation; Sure Film.
    - c. Euclid Chemical Company (The); Eucobar.
    - d. L&M Construction Chemicals, Inc.; E-Con.
    - e. Meadows, W. R., Inc.; Sealtight Evapre.
    - f. Sika Corporation, Inc.; SikaFilm.
- B. Absorptive Cover: AASHTO M 182, Class 2, burlap cloth made from jute or kenaf, weighing approximately 9 oz./sq. yd. (305 g/sq. m) when dry.
- C. Moisture-Retaining Cover: ASTM C 171, polyethylene film or white burlap-polyethylene sheet.
- D. Water: Potable.
- E. Clear, Waterborne, Membrane-Forming Curing Compound: ASTM C 309, Type 1, Class B, dissipating.
1. Products:
    - a. Dayton Superior Corporation; Day Chem Rez Cure (J-11-W).
    - b. Euclid Chemical Company (The); Kurez DR VOX.
    - c. L&M Construction Chemicals, Inc.; L&M Cure R.
    - d. Meadows, W. R., Inc.; 1100 Clear.
    - e. Tamms Industries, Inc.; Horncure WB 30.

## 2.08 RELATED MATERIALS

- A. Expansion-and Isolation-Joint-Filler Strips: ASTM D 1751, asphalt-saturated cellulosic fiber or ASTM D 1752, cork or self-expanding cork.
- B. Bonding Agent: ASTM C 1059, Type II, non-redispersible, acrylic emulsion or styrene butadiene.
- C. Reglets: Fabricate reglets of not less than 0.0217-inch-(0.55-mm-) thick, galvanized steel sheet. Temporarily fill or cover face opening of reglet to prevent intrusion of concrete or debris.
- D. Dovetail Anchor Slots: Hot-dip galvanized steel sheet, not less than 0.0336 inch (0.85 mm) thick, with bent tab anchors. Temporarily fill or cover face opening of slots to prevent intrusion of concrete or debris.

## 2.09 REPAIR MATERIALS

- A. Repair Underlayment: Cement-based, polymer-modified, self-leveling product that can be applied in thicknesses from 1/8 inch (3.2 mm) and that can be feathered at edges to match adjacent floor elevations.
1. Cement Binder: ASTM C 150, portland cement or hydraulic or blended hydraulic cement as defined in ASTM C 219.
  2. Primer: Product of underlayment manufacturer recommended for substrate, conditions, and application.
  3. Aggregate: Well-graded, washed gravel, 1/8 to 1/4 inch (3.2 to 6 mm) or coarse sand as recommended by underlayment manufacturer.
  4. Compressive Strength: Not less than 4100 psi (29 MPa) at 28 days when tested according to ASTM C 109/C 109M.

- B. Repair Overlayment: Cement-based, polymer-modified, self-leveling product that can be applied in thicknesses from 1/8 inch (3.2 mm) and that can be feathered at edges to match adjacent floor elevations.
  - 1. Cement Binder: ASTM C 150, portland cement or hydraulic or blended hydraulic cement as defined in ASTM C 219.
  - 2. Primer: Product of topping manufacturer recommended for substrate, conditions, and application.
  - 3. Aggregate: Well-graded, washed gravel, 1/8 to 1/4 inch (3.2 to 6 mm) or coarse sand as recommended by topping manufacturer.
  - 4. Compressive Strength: Not less than 5000 psi (34.5 MPa) at 28 days when tested according to ASTM C 109/C 109M.

## **2.10 CONCRETE MIXTURES, GENERAL**

- A. Prepare design mixtures for each type and strength of concrete, proportioned on the basis of laboratory trial mixture or field test data, or both, according to ACI 301.
  - 1. Use a qualified independent testing agency for preparing and reporting proposed mixture designs based on laboratory trial mixtures.
- B. Cementitious Materials: Limit percentage, by weight, of cementitious materials other than portland cement in concrete as follows:
  - 1. Fly Ash: 25 percent.
  - 2. Combined Fly Ash and Pozzolan: 25 percent.
  - 3. Ground Granulated Blast-Furnace Slag: 50 percent.
  - 4. Combined Fly Ash or Pozzolan and Ground Granulated Blast-Furnace Slag: 50 percent portland cement minimum, with fly ash or pozzolan not exceeding 25 percent.
  - 5. Silica Fume: 10 percent.
  - 6. Combined Fly Ash, Pozzolans, and Silica Fume: 35 percent with fly ash or pozzolans not exceeding 25 percent and silica fume not exceeding 10 percent.
  - 7. Combined Fly Ash or Pozzolans, Ground Granulated Blast-Furnace Slag, and Silica Fume: 50 percent with fly ash or pozzolans not exceeding 25 percent and silica fume not exceeding 10 percent.
- C. Limit water-soluble, chloride-ion content in hardened concrete to 0.06 percent by weight of cement.
- D. Admixtures: Use admixtures according to manufacturer's written instructions.
  - 1. Use water-reducing or plasticizing admixture in concrete, as required, for placement and workability.
  - 2. Use water-reducing and retarding admixture when required by high temperatures, low humidity, or other adverse placement conditions.
  - 3. Use water-reducing admixture in pumped concrete, concrete for heavy-use industrial slabs and parking structure slabs, concrete required to be watertight, and concrete with a water-cementitious materials ratio below 0.50.
  - 4. Use corrosion-inhibiting admixture in concrete mixtures where indicated.
- E. Color Pigment: Add color pigment to concrete mixture according to manufacturer's written instructions and to result in hardened concrete color consistent with approved mockup.

## **2.11 CONCRETE MIXTURES FOR BUILDING ELEMENTS**

- A. Footings: Proportion normal-weight concrete mixture as follows:
  - 1. Minimum Compressive Strength: 4000 psi (27.6 MPa) at 28 days.
  - 2. Maximum Water-Cementitious Materials Ratio: 0.50.
  - 3. Slump Limit: 3 inch minimum and 5 inch maximum (at point of concrete placement), plus or minus 1 inch (25 mm).
- B. Foundation Walls: Proportion normal-weight concrete mixture as follows:
  - 1. Minimum Compressive Strength: 4000 psi (27.6 MPa) at 28 days.
  - 2. Maximum Water-Cementitious Materials Ratio: 0.50.

3. Slump Limit: 3 inch minimum and 5 inch maximum (at point of concrete placement), plus or minus 1 inch (25 mm).

## **2.12 FABRICATING REINFORCEMENT**

- A. Fabricate steel reinforcement according to CRSI's "Manual of Standard Practice."

## **2.13 CONCRETE MIXING**

- A. Ready-Mixed Concrete: Measure, batch, mix, and deliver concrete according to ASTM C 94/C 94M, and furnish batch ticket information.
  1. When air temperature is between 85 and 90 deg F (30 and 32 deg C), reduce mixing and delivery time from 1-1/2 hours to 75 minutes; when air temperature is above 90 deg F (32 deg C), reduce mixing and delivery time to 60 minutes.
- B. Project-Site Mixing: Measure, batch, and mix concrete materials and concrete according to ASTM C 94/C 94M. Mix concrete materials in appropriate drum-type batch machine mixer.
  1. For mixer capacity of 1 cu. yd. (0.76 cu. m) or smaller, continue mixing at least 1-1/2 minutes, but not more than 5 minutes after ingredients are in mixer, before any part of batch is released.
  2. For mixer capacity larger than 1 cu. yd. (0.76 cu. m), increase mixing time by 15 seconds for each additional 1 cu. yd. (0.76 cu. m).
  3. Provide batch ticket for each batch discharged and used in the Work, indicating Project identification name and number, date, mixture type, mixture time, quantity, and amount of water added. Record approximate location of final deposit in structure.

## **PART 3 - EXECUTION**

### **3.01 FORMWORK**

- A. Design, erect, shore, brace, and maintain formwork, according to ACI 301, to support vertical, lateral, static, and dynamic loads, and construction loads that might be applied, until structure can support such loads.
- B. Construct formwork so concrete members and structures are of size, shape, alignment, elevation, and position indicated, within tolerance limits of ACI 117.
- C. Limit concrete surface irregularities, designated by ACI 347R as abrupt or gradual, as follows:
  1. Class A, 1/8 inch (3.2 mm) for smooth-formed finished surfaces.
  2. Class C, 1/2 inch (13 mm) for rough-formed finished surfaces.
- D. Construct forms tight enough to prevent loss of concrete mortar.
- E. Fabricate forms for easy removal without hammering or prying against concrete surfaces. Provide crush or wrecking plates where stripping may damage cast concrete surfaces. Provide top forms for inclined surfaces steeper than 1.5 horizontal to 1 vertical.
  1. Install keyways, reglets, recesses, and the like, for easy removal.
  2. Do not use rust-stained steel form-facing material.
- F. Set edge forms, bulkheads, and intermediate screed strips for slabs to achieve required elevations and slopes in finished concrete surfaces. Provide and secure units to support screed strips; use strike-off templates or compacting-type screeds.
- G. Provide temporary openings for cleanouts and inspection ports where interior area of formwork is inaccessible. Close openings with panels tightly fitted to forms and securely braced to prevent loss of concrete mortar. Locate temporary openings in forms at inconspicuous locations.
- H. Chamfer exterior corners and edges of permanently exposed concrete.
- I. Form openings, chases, offsets, sinkages, keyways, reglets, blocking, screeds, and bulkheads required in the Work. Determine sizes and locations from trades providing such items.
- J. Clean forms and adjacent surfaces to receive concrete. Remove chips, wood, sawdust, dirt, and other debris just before placing concrete.

- K. Retighten forms and bracing before placing concrete, as required, to prevent mortar leaks and maintain proper alignment.
- L. Coat contact surfaces of forms with form-release agent, according to manufacturer's written instructions, before placing reinforcement.

### **3.02 EMBEDDED ITEMS**

- A. Place and secure anchorage devices and other embedded items required for adjoining work that is attached to or supported by cast-in-place concrete. Use setting drawings, templates, diagrams, instructions, and directions furnished with items to be embedded.
  - 1. Install anchor rods, accurately located, to elevations required and complying with tolerances in Section 7.5 of AISC's "Code of Standard Practice for Steel Buildings and Bridges."
  - 2. Install reglets to receive waterproofing and to receive through-wall flashings in outer face of concrete frame at exterior walls, where flashing is shown at lintels, shelf angles, and other conditions.
  - 3. Install dovetail anchor slots in concrete structures as indicated.

### **3.03 REMOVING AND REUSING FORMS**

- A. General: Formwork for sides of beams, walls, columns, and similar parts of the Work that does not support weight of concrete may be removed after cumulatively curing at not less than 50 deg F (10 deg C) for 24 hours after placing concrete, if concrete is hard enough to not be damaged by form-removal operations and curing and protection operations are maintained.
  - 1. Leave formwork for beam soffits, joists, slabs, and other structural elements that supports weight of concrete in place until concrete has achieved[ at least 70 percent of] its 28-day design compressive strength.
  - 2. Remove forms only if shores have been arranged to permit removal of forms without loosening or disturbing shores.
- B. Clean and repair surfaces of forms to be reused in the Work. Split, frayed, delaminated, or otherwise damaged form-facing material will not be acceptable for exposed surfaces. Apply new form-release agent.
- C. When forms are reused, clean surfaces, remove fins and laitance, and tighten to close joints. Align and secure joints to avoid offsets. Do not use patched forms for exposed concrete surfaces unless approved by Architect.

### **3.04 SHORES AND RESHORES**

- A. Comply with ACI 318 (ACI 318M) and ACI 301 for design, installation, and removal of shoring and reshoring.
  - 1. Do not remove shoring or reshoring until measurement of slab tolerances is complete.
- B. In multistory construction, extend shoring or reshoring over a sufficient number of stories to distribute loads in such a manner that no floor or member will be excessively loaded or will induce tensile stress in concrete members without sufficient steel reinforcement.
- C. Plan sequence of removal of shores and reshore to avoid damage to concrete. Locate and provide adequate reshoring to support construction without excessive stress or deflection.

### **3.05 STEEL REINFORCEMENT**

- A. General: Comply with CRSI's "Manual of Standard Practice" for placing reinforcement.
  - 1. Do not cut or puncture vapor retarder. Repair damage and reseal vapor retarder before placing concrete.
- B. Clean reinforcement of loose rust and mill scale, earth, ice, and other foreign materials that would reduce bond to concrete.
- C. Accurately position, support, and secure reinforcement against displacement. Locate and support reinforcement with bar supports to maintain minimum concrete cover. Do not tack weld crossing reinforcing bars.
  - 1. Weld reinforcing bars according to AWS D1.4, where indicated.

- D. Set wire ties with ends directed into concrete, not toward exposed concrete surfaces.
- E. Install welded wire reinforcement in longest practicable lengths on bar supports spaced to minimize sagging. Lap edges and ends of adjoining sheets at least one mesh spacing. Offset laps of adjoining sheet widths to prevent continuous laps in either direction. Lace overlaps with wire.

### 3.06 JOINTS

- A. General: Construct joints true to line with faces perpendicular to surface plane of concrete.
- B. Construction Joints: Install so strength and appearance of concrete are not impaired, at locations indicated or as approved by Architect.
  - 1. Place joints perpendicular to main reinforcement. Continue reinforcement across construction joints, unless otherwise indicated. Do not continue reinforcement through sides of strip placements of floors and slabs.
  - 2. Form keyed joints as indicated. Embed keys at least 1-1/2 inches (38 mm) into concrete.
  - 3. Locate joints for beams, slabs, joists, and girders in the middle third of spans. Offset joints in girders a minimum distance of twice the beam width from a beam-girder intersection.
  - 4. Locate horizontal joints in walls and columns at underside of floors, slabs, beams, and girders and at the top of footings or floor slabs.
  - 5. Space vertical joints in walls as indicated. Locate joints beside piers integral with walls, near corners, and in concealed locations where possible.
  - 6. Use a bonding agent at locations where fresh concrete is placed against hardened or partially hardened concrete surfaces.
  - 7. Use epoxy-bonding adhesive at locations where fresh concrete is placed against hardened or partially hardened concrete surfaces.
- C. Contraction Joints in Slabs-on-Grade: Form weakened-plane contraction joints, sectioning concrete into areas as indicated. Construct contraction joints for a depth equal to at least one-fourth of concrete thickness as follows:
  - 1. Grooved Joints: Form contraction joints after initial floating by grooving and finishing each edge of joint to a radius of 1/8 inch (3.2 mm). Repeat grooving of contraction joints after applying surface finishes. Eliminate groover tool marks on concrete surfaces.
  - 2. Sawed Joints: Form contraction joints with power saws equipped with shatterproof abrasive or diamond-rimmed blades. Cut 1/8-inch-(3.2-mm-) wide joints into concrete when cutting action will not tear, abrade, or otherwise damage surface and before concrete develops random contraction cracks.
- D. Isolation Joints in Slabs-on-Grade: After removing formwork, install joint-filler strips at slab junctions with vertical surfaces, such as column pedestals, foundation walls, grade beams, and other locations, as indicated.
  - 1. Extend joint-filler strips full width and depth of joint, terminating flush with finished concrete surface, unless otherwise indicated.
  - 2. Terminate full-width joint-filler strips not less than 1/2 inch (13 mm) or more than 1 inch (25 mm) below finished concrete surface where joint sealants, specified in Division 7 Section "Joint Sealants," are indicated.
  - 3. Install joint-filler strips in lengths as long as practicable. Where more than one length is required, lace or clip sections together.
- E. Doweled Joints: Install dowel bars and support assemblies at joints where indicated. Lubricate or asphalt coat one-half of dowel length to prevent concrete bonding to one side of joint.

### 3.07 WATERSTOPS

- A. Flexible Waterstops: Install in construction joints and at other joints indicated to form a continuous diaphragm. Install in longest lengths practicable. Support and protect exposed waterstops during progress of the Work. Field fabricate joints in waterstops according to manufacturer's written instructions.

- B. Self-Expanding Strip Waterstops: Install in construction joints and at other locations indicated, according to manufacturer's written instructions, adhesive bonding, mechanically fastening, and firmly pressing into place. Install in longest lengths practicable.

### 3.08 CONCRETE PLACEMENT

- A. Before placing concrete, verify that installation of formwork, reinforcement, and embedded items is complete and that required inspections have been performed.
- B. Do not add water to concrete during delivery, at Project site, or during placement unless approved by Architect.
- C. Before test sampling and placing concrete, water may be added at Project site, subject to limitations of ACI 301.
  - 1. Do not add water to concrete after adding high-range water-reducing admixtures to mixture.
- D. Deposit concrete continuously in one layer or in horizontal layers of such thickness that no new concrete will be placed on concrete that has hardened enough to cause seams or planes of weakness. If a section cannot be placed continuously, provide construction joints as indicated. Deposit concrete to avoid segregation.
  - 1. Deposit concrete in horizontal layers of depth to not exceed formwork design pressures and in a manner to avoid inclined construction joints.
  - 2. Consolidate placed concrete with mechanical vibrating equipment according to ACI 301.
  - 3. Do not use vibrators to transport concrete inside forms. Insert and withdraw vibrators vertically at uniformly spaced locations to rapidly penetrate placed layer and at least 6 inches (150 mm) into preceding layer. Do not insert vibrators into lower layers of concrete that have begun to lose plasticity. At each insertion, limit duration of vibration to time necessary to consolidate concrete and complete embedment of reinforcement and other embedded items without causing mixture constituents to segregate.
- E. Deposit and consolidate concrete for floors and slabs in a continuous operation, within limits of construction joints, until placement of a panel or section is complete.
  - 1. Consolidate concrete during placement operations so concrete is thoroughly worked around reinforcement and other embedded items and into corners.
  - 2. Maintain reinforcement in position on chairs during concrete placement.
  - 3. Screed slab surfaces with a straightedge and strike off to correct elevations.
  - 4. Slope surfaces uniformly to drains where required.
  - 5. Begin initial floating using bull floats or darbies to form a uniform and open-textured surface plane, before excess bleedwater appears on the surface. Do not further disturb slab surfaces before starting finishing operations.
- F. Cold-Weather Placement: Comply with ACI 306.1 and as follows. Protect concrete work from physical damage or reduced strength that could be caused by frost, freezing actions, or low temperatures.
  - 1. When average high and low temperature is expected to fall below 40 deg F (4.4 deg C) for three successive days, maintain delivered concrete mixture temperature within the temperature range required by ACI 301.
  - 2. Do not use frozen materials or materials containing ice or snow. Do not place concrete on frozen subgrade or on subgrade containing frozen materials.
  - 3. Do not use calcium chloride, salt, or other materials containing antifreeze agents or chemical accelerators unless otherwise specified and approved in mixture designs.
- G. Hot-Weather Placement: Comply with ACI 301 and as follows:
  - 1. Maintain concrete temperature below 90 deg F (32 deg C) at time of placement. Chilled mixing water or chopped ice may be used to control temperature, provided water equivalent of ice is calculated to total amount of mixing water. Using liquid nitrogen to cool concrete is Contractor's option.
  - 2. Fog-spray forms, steel reinforcement, and subgrade just before placing concrete. Keep subgrade uniformly moist without standing water, soft spots, or dry areas.

### 3.09 FINISHING FORMED SURFACES

- A. Rough-Formed Finish: As-cast concrete texture imparted by form-facing material with tie holes and defects repaired and patched. Remove fins and other projections that exceed specified limits on formed-surface irregularities.
  - 1. Apply to concrete surfaces not exposed to public view.
- B. Smooth-Formed Finish: As-cast concrete texture imparted by form-facing material, arranged in an orderly and symmetrical manner with a minimum of seams. Repair and patch tie holes and defects. Remove fins and other projections that exceed specified limits on formed-surface irregularities.
  - 1. Apply to concrete surfaces exposed to public view, to be covered with a coating or covering material applied directly to concrete.
- C. Related Unformed Surfaces: At tops of walls, horizontal offsets, and similar unformed surfaces adjacent to formed surfaces, strike off smooth and finish with a texture matching adjacent formed surfaces. Continue final surface treatment of formed surfaces uniformly across adjacent unformed surfaces, unless otherwise indicated.

### 3.10 MISCELLANEOUS CONCRETE ITEMS

- A. Filling In: Fill in holes and openings left in concrete structures, unless otherwise indicated, after work of other trades is in place. Mix, place, and cure concrete, as specified, to blend with in-place construction. Provide other miscellaneous concrete filling indicated or required to complete the Work.
- B. Curbs: Provide monolithic finish to interior curbs by stripping forms while concrete is still green and by steel-troweling surfaces to a hard, dense finish with corners, intersections, and terminations slightly rounded.
- C. Equipment Bases and Foundations: Provide machine and equipment bases and foundations as shown on Drawings. Set anchor bolts for machines and equipment at correct elevations, complying with diagrams or templates from manufacturer furnishing machines and equipment.
- D. Steel Pan Stairs: Provide concrete fill for steel pan stair treads, landings, and associated items. Cast-in inserts and accessories as shown on Drawings. Screed, tamp, and trowel-finish concrete surfaces.

### 3.11 CONCRETE PROTECTING AND CURING

- A. General: Protect freshly placed concrete from premature drying and excessive cold or hot temperatures. Comply with ACI 306.1 for cold-weather protection and ACI 301 for hot-weather protection during curing.
- B. Evaporation Retarder: Apply evaporation retarder to unformed concrete surfaces if hot, dry, or windy conditions cause moisture loss approaching 0.2 lb/sq. ft. x h (1 kg/sq. m x h) before and during finishing operations. Apply according to manufacturer's written instructions after placing, screeding, and bull floating or darbying concrete, but before float finishing.
- C. Formed Surfaces: Cure formed concrete surfaces, including underside of beams, supported slabs, and other similar surfaces. If forms remain during curing period, moist cure after loosening forms. If removing forms before end of curing period, continue curing for the remainder of the curing period.
- D. Unformed Surfaces: Begin curing immediately after finishing concrete. Cure unformed surfaces, including floors and slabs, concrete floor toppings, and other surfaces.
- E. Cure concrete according to ACI 308.1, by one or a combination of the following methods:
  - 1. Moisture Curing: Keep surfaces continuously moist for not less than seven days with the following materials:
    - a. Water.
    - b. Continuous water-fog spray.
    - c. Absorptive cover, water saturated, and kept continuously wet. Cover concrete surfaces and edges with 12-inch (300-mm) lap over adjacent absorptive covers.

2. **Moisture-Retaining-Cover Curing:** Cover concrete surfaces with moisture-retaining cover for curing concrete, placed in widest practicable width, with sides and ends lapped at least 12 inches (300 mm), and sealed by waterproof tape or adhesive. Cure for not less than seven days. Immediately repair any holes or tears during curing period using cover material and waterproof tape.
  - a. Moisture cure or use moisture-retaining covers to cure concrete surfaces to receive floor coverings.
  - b. Moisture cure or use moisture-retaining covers to cure concrete surfaces to receive penetrating liquid floor treatments.
  - c. Cure concrete surfaces to receive floor coverings with either a moisture-retaining cover or a curing compound that the manufacturer certifies will not interfere with bonding of floor covering used on Project..
3. **Curing Compound:** Apply uniformly in continuous operation by power spray or roller according to manufacturer's written instructions. Recoat areas subjected to heavy rainfall within three hours after initial application. Maintain continuity of coating and repair damage during curing period.
  - a. After curing period has elapsed, remove curing compound without damaging concrete surfaces by method recommended by curing compound manufacturer unless manufacturer certifies curing compound will not interfere with bonding of floor covering used on Project.
4. **Curing and Sealing Compound:** Apply uniformly to floors and slabs indicated in a continuous operation by power spray or roller according to manufacturer's written instructions. Recoat areas subjected to heavy rainfall within three hours after initial application. Repeat process 24 hours later and apply a second coat. Maintain continuity of coating and repair damage during curing period.

### **3.12 JOINT FILLING**

- A. Prepare, clean, and install joint filler according to manufacturer's written instructions.
  1. Defer joint filling until concrete has aged at least one month(s). Do not fill joints until construction traffic has permanently ceased.
- B. Remove dirt, debris, saw cuttings, curing compounds, and sealers from joints; leave contact faces of joint clean and dry.
- C. Install semirigid joint filler full depth in saw-cut joints and at least 2 inches (50 mm) deep in formed joints. Overfill joint and trim joint filler flush with top of joint after hardening.

### **3.13 CONCRETE SURFACE REPAIRS**

- A. **Defective Concrete:** Repair and patch defective areas when approved by Architect. Remove and replace concrete that cannot be repaired and patched to Architect's approval.
- B. **Patching Mortar:** Mix dry-pack patching mortar, consisting of one part portland cement to two and one-half parts fine aggregate passing a No. 16 (1.18-mm) sieve, using only enough water for handling and placing.
- C. **Repairing Formed Surfaces:** Surface defects include color and texture irregularities, cracks, spalls, air bubbles, honeycombs, rock pockets, fins and other projections on the surface, and stains and other discolorations that cannot be removed by cleaning.
  1. Immediately after form removal, cut out honeycombs, rock pockets, and voids more than 1/2 inch (13 mm) in any dimension in solid concrete, but not less than 1 inch (25 mm) in depth. Make edges of cuts perpendicular to concrete surface. Clean, dampen with water, and brush-coat holes and voids with bonding agent. Fill and compact with patching mortar before bonding agent has dried. Fill form-tie voids with patching mortar or cone plugs secured in place with bonding agent.
  2. Repair defects on surfaces exposed to view by blending white portland cement and standard portland cement so that, when dry, patching mortar will match surrounding color. Patch a test area at inconspicuous locations to verify mixture and color match before proceeding with patching. Compact mortar in place and strike off slightly higher than surrounding surface.

3. Repair defects on concealed formed surfaces that affect concrete's durability and structural performance as determined by Architect.
- D. Repairing Unformed Surfaces: Test unformed surfaces, such as floors and slabs, for finish and verify surface tolerances specified for each surface. Correct low and high areas. Test surfaces sloped to drain for trueness of slope and smoothness; use a sloped template.
  1. Repair finished surfaces containing defects. Surface defects include spalls, popouts, honeycombs, rock pockets, crazing and cracks in excess of 0.01 inch (0.25 mm) wide or that penetrate to reinforcement or completely through unreinforced sections regardless of width, and other objectionable conditions.
  2. After concrete has cured at least 14 days, correct high areas by grinding.
  3. Correct localized low areas during or immediately after completing surface finishing operations by cutting out low areas and replacing with patching mortar. Finish repaired areas to blend into adjacent concrete.
  4. Correct other low areas scheduled to receive floor coverings with a repair underlayment. Prepare, mix, and apply repair underlayment and primer according to manufacturer's written instructions to produce a smooth, uniform, plane, and level surface. Feather edges to match adjacent floor elevations.
  5. Correct other low areas scheduled to remain exposed with a repair topping. Cut out low areas to ensure a minimum repair topping depth of 1/4 inch (6 mm) to match adjacent floor elevations. Prepare, mix, and apply repair topping and primer according to manufacturer's written instructions to produce a smooth, uniform, plane, and level surface.
  6. Repair defective areas, except random cracks and single holes 1 inch (25 mm) or less in diameter, by cutting out and replacing with fresh concrete. Remove defective areas with clean, square cuts and expose steel reinforcement with at least a 3/4-inch (19-mm) clearance all around. Dampen concrete surfaces in contact with patching concrete and apply bonding agent. Mix patching concrete of same materials and mixture as original concrete except without coarse aggregate. Place, compact, and finish to blend with adjacent finished concrete. Cure in same manner as adjacent concrete.
  7. Repair random cracks and single holes 1 inch (25 mm) or less in diameter with patching mortar. Groove top of cracks and cut out holes to sound concrete and clean off dust, dirt, and loose particles. Dampen cleaned concrete surfaces and apply bonding agent. Place patching mortar before bonding agent has dried. Compact patching mortar and finish to match adjacent concrete. Keep patched area continuously moist for at least 72 hours.
- E. Perform structural repairs of concrete, subject to Architect's approval, using epoxy adhesive and patching mortar.
- F. Repair materials and installation not specified above may be used, subject to Architect's approval.

### 3.14 FIELD QUALITY CONTROL

- A. Testing and Inspecting: Owner will engage a qualified testing and inspecting agency to perform field tests and inspections and prepare test reports.
- B. Testing and Inspecting: Engage a qualified testing and inspecting agency to perform tests and inspections and to submit reports.
- C. Inspections:
  1. Steel reinforcement placement.
  2. Steel reinforcement welding.
  3. Headed bolts and studs.
  4. Verification of use of required design mixture.
  5. Concrete placement, including conveying and depositing.
  6. Curing procedures and maintenance of curing temperature.
  7. Verification of concrete strength before removal of shores and forms from beams and slabs.
- D. Concrete Tests: Testing of composite samples of fresh concrete obtained according to ASTM C 172 shall be performed according to the following requirements:

1. Testing Frequency: Obtain one composite sample for each day's pour of each concrete mixture exceeding 5 cu. yd. (4 cu. m), but less than 25 cu. yd. (19 cu. m), plus one set for each additional 50 cu. yd. (38 cu. m) or fraction thereof.
2. Testing Frequency: Obtain at least one composite sample for each 100 cu. yd. (76 cu. m) or fraction thereof of each concrete mixture placed each day.
  - a. When frequency of testing will provide fewer than five compressive-strength tests for each concrete mixture, testing shall be conducted from at least five randomly selected batches or from each batch if fewer than five are used.
3. Slump: ASTM C 143/C 143M; one test at point of placement for each composite sample, but not less than one test for each day's pour of each concrete mixture. Perform additional tests when concrete consistency appears to change.
4. Air Content: ASTM C 231, pressure method, for normal-weight concrete; one test for each composite sample, but not less than one test for each day's pour of each concrete mixture.
5. Concrete Temperature: ASTM C 1064/C 1064M; one test hourly when air temperature is 40 deg F (4.4 deg C) and below and when 80 deg F (27 deg C) and above, and one test for each composite sample.
6. Unit Weight: ASTM C 567, fresh unit weight of structural lightweight concrete; one test for each composite sample, but not less than one test for each day's pour of each concrete mixture.
7. Compression Test Specimens: ASTM C 31/C 31M.
  - a. Cast and laboratory cure two sets of two standard cylinder specimens for each composite sample.
  - b. Cast and field cure two sets of two standard cylinder specimens for each composite sample.
8. Compressive-Strength Tests: ASTM C 39/C 39M; test one set of two laboratory-cured specimens at 7 days and one set of two specimens at 28 days.
  - a. Test one set of two field-cured specimens at 7 days and one set of two specimens at 28 days.
  - b. A compressive-strength test shall be the average compressive strength from a set of two specimens obtained from same composite sample and tested at age indicated.
9. When strength of field-cured cylinders is less than 85 percent of companion laboratory-cured cylinders, Contractor shall evaluate operations and provide corrective procedures for protecting and curing in-place concrete.
10. Strength of each concrete mixture will be satisfactory if every average of any three consecutive compressive-strength tests equals or exceeds specified compressive strength and no compressive-strength test value falls below specified compressive strength by more than 500 psi (3.4 MPa).
11. Test results shall be reported in writing to Architect, concrete manufacturer, and Contractor within 48 hours of testing. Reports of compressive-strength tests shall contain Project identification name and number, date of concrete placement, name of concrete testing and inspecting agency, location of concrete batch in Work, design compressive strength at 28 days, concrete mixture proportions and materials, compressive breaking strength, and type of break for both 7- and 28-day tests.
12. Nondestructive Testing: Impact hammer, sonoscope, or other nondestructive device may be permitted by Architect but will not be used as sole basis for approval or rejection of concrete.
13. Additional Tests: Testing and inspecting agency shall make additional tests of concrete when test results indicate that slump, air entrainment, compressive strengths, or other requirements have not been met, as directed by Architect. Testing and inspecting agency may conduct tests to determine adequacy of concrete by cored cylinders complying with ASTM C 42/C 42M or by other methods as directed by Architect.
14. Additional testing and inspecting, at Contractor's expense, will be performed to determine compliance of replaced or additional work with specified requirements.
15. Correct deficiencies in the Work that test reports and inspections indicate do not comply with the Contract Documents.

- E. Measure floor and slab flatness and levelness according to ASTM E 1155 (ASTM E 1155M) within 48 hours of finishing.

**END OF SECTION 03 30 00**

## SECTION 30 01 20

### HEALTH & SAFETY REQUIREMENTS

#### PART 1 GENERAL

##### 1.1 DESCRIPTION

The Contractor's attention is directed to the fact that the work site contains hazardous materials. The Contractor is likely to encounter hazardous materials during the course of work, and is required to prepare a site-specific Health and Safety Plan certified by a Certified Industrial Hygienist.

Previous site investigation identified soil concentrations that are not compliant with the Rhode Island Department of Environmental Management Rules and Regulations for the Investigation and Remediation of Hazardous Material Releases (Remediation Regulations) industrial/commercial direct exposure criteria. The soil parameters exceeding the Remediation Regulations are provided in the project's Construction Soil Management Plan. The Contractor's employees and Subcontractor's employees who will be potentially exposed to the subsurface soils at the Asa Messer Elementary School project area are required to have OSHA 40-hour health and safety training and the 8-hour refresher training, if applicable. The Contractor shall provide training certificates to the City for the persons that will be performing the work.

The Contractor is responsible to monitor working conditions at all times during construction and to provide appropriate protective clothing, equipment and facilities for his personnel, and to establish workplace procedures to ensure their safety, and to enforce the use of these procedures, equipment and facilities in accordance with the following guidelines:

*Safety and Health Regulations Promulgated by the U.S. Department of Labor OSHA, 29 CFR 1910 - Occupational Safety and Health Standards, and 29 CFR 1926 - Safety and Health Regulations for Construction.*

The Contractor shall engage a qualified Health and Safety expert having experience in similar hazardous waste disposal conditions, to monitor site conditions and recommend all necessary Health and Safety protection. This person shall be a Certified Industrial Hygienist (CIH). The CIH shall prepare a site-specific Health and Safety Plan (HASP) prepared in accordance with the requirements of OSHA's Hazardous Waste Operations and Emergency Response (HAZWOPER) Standard, 29 CFR 1910.120 or 29 CFR 1926.65, paragraph (b)(4) and all other applicable state and federal regulations for all work on this project. The Contractor shall follow the site-specific HASP requirements and recommendations during all site work.

The Contractor shall implement a Health and Safety Protection Program. The Contractor's Health and Safety Protection Program shall establish methods and procedures to be utilized during construction that achieve compliance with the Safety and Health Regulations Promulgated by the U.S. Department of Labor OSHA, 29 CFR 1910 - Occupational Safety and Health Standards, 29 CFR 1926 - Safety and Health Regulations for Construction, and the site-specific HASP. The Contractor shall provide stations allowing workers to wash and to put on and remove protective clothing, stations for vehicles to be cleaned, if necessary, before leaving the site, and air monitoring in accordance with the site-specific HASP and the Rhode Island Department of Environmental Management Air Pollution Control Regulations.

If, at any time, the City is apprised of a safety hazard which demands immediate attention because of its high potential for harm to the public travel, persons on or about the work, or public or private property, the City shall have the right to order such safeguards to be erected and such precautions to be taken as necessary and the Contractor shall comply with such orders. If, under such circumstances, the

Contractor does not or cannot immediately put the work into proper and approved condition, or if the Contractor or his representative is not upon the site so that he can be notified immediately of the insufficiency of safety precautions, then the City may put the work into such a condition that shall be, in its opinion, in all respects safe, and the Contractor shall pay all expenses of such labor and materials as may have been used for this purpose by him or by the City. The fact that the City does not observe a safety hazard or does not order the Contractor to take remedial measures shall in no way relieve the Contractor of the entire responsibility for any costs, loss or damage by any party sustained on account of the insufficiency of the safety precautions taken by him or by the Owner acting under authority of this Section.

The Contractor is alerted to the fact that conditions of high hazard are present or can be present at the site during the performance of the work. It is the responsibility of the Contractor to take appropriate safety precautions to meet whatever conditions of hazard may be present during the performance of the work, whether reasonably foreseeable or not. The safety conditions enumerated within the Specifications are the minimum permissible and City does not make any representation that the safety standards provided herein will be adequate to meet all eventualities. The Contractor is therefore alerted to the fact that it shall be his responsibility to anticipate and provide such additional safety precautions, facilities, personnel and equipment as shall be necessary to protect life and property from whatsoever conditions of hazard are present or may be present.

The Contractor shall supply and erect highly visible safety fencing a minimum of six feet in height around all construction areas that pose a threat to safety and shall post proper signage as required by Local, State and Federal requirements. The Contractor shall erect safety fencing as documented on the Contract Drawings or as directed by the City and shall maintain such fencing and signage until such a time that the potential safety hazard has been rectified. Upon final completion of construction, all safety fencing shall be removed off-site by the Contractor. The Contractor shall enforce safety fencing requirements of OSHA.

During operations, whenever unsafe levels of toxic gases are detected, all work will cease in the area until acceptable levels are reached.

## **PART 2 PRODUCT**

### **2.1 MATERIALS**

Not applicable.

## **PART 3 EXECUTION**

### **3.1 CONSTRUCTION METHODS**

- A. The Contractor shall comply with all applicable local, state, and federal regulations applicable to all work included in the project.

### **3.2 SHOP DRAWINGS**

- A. The Contractor shall submit two copies of the site-specific health and safety plan (HASP) and the Contractor's Health and Safety Protection Program used for work on this project to the RIPTA for record use only.
- B. The Contractor and Subcontractor shall submit evidence of initial 40-hour OSHA health and safety training and the 8-hour refresher training, if applicable for each employee that will be engaged in excavation, loading, hauling, stockpiling, and other contaminated soil management related activities completed within the Project area.

## **PART 4 MEASUREMENT**

### **4.1 METHOD OF MEASUREMENT**

This item will not be measured for payment.

## **PART 5 PAYMENT**

### **5.1 BASIS OF PAYMENT**

- A. Section 30 01 20 "Health and Safety Requirements" will not be paid for separately. Payment is included in the "contract sum" via allowance listed in the Bid Proposal Form. The portion of the "contract sum" representing payment for this section constitutes full and complete compensation for all labor, materials, and for all other incidentals required to finish this work, as discussed in these provisions.

**END OF SECTION**

## **SECTION 30 01 55**

### **DISPOSAL OF SOLID WASTE**

#### **PART 1 GENERAL**

##### **1.1 DESCRIPTION**

- A. The work under this specification includes all labor, tools, materials and equipment necessary to completely dispose of all solid waste materials, and the proper disposal of solid waste debris generated on the project. This item of work does not include- materials covered separately under Section 30 02 25 Load, Haul and Dispose Contaminated Soil.

##### **1.2 APPLICABLE LAWS AND REGULATIONS**

- A. The Contractor shall ensure that all solid waste and debris removal shall be conducted in accordance with the State of Rhode Island Building Code, and OSHA standard 29 CFR 1926 "Safety and Health Regulations for Construction."
- B. The Contractor shall ensure that the solid waste shall be disposed of in accordance with the applicable USEPA regulations (40 CFR 239-259, with all amendments and revisions) and RIDEM Solid Waste Regulations (DEM OWM-SW-04-01, with all amendments and revisions).
- C. The Contractor shall obtain all required hauling permits and is responsible for the payment of necessary tipping and other fees required.
- D. The Contractor shall immediately notify the Engineer if actual or suspected oil, hazardous material, and/or hazardous waste (OHM), other than that already identified under the contract, are encountered during debris removal. All OHM must be handled according to state and federal regulations and these Special Provisions.

#### **PART 2 PRODUCT**

Not Applicable

#### **PART 3 EXECUTION**

Not Applicable

#### **PART 4 MEASUREMENT**

##### **4.1 METHOD OF MEASUREMENT**

- A. Section 30 01 55 "Disposal of Solid Waste" will not be measured separately for payment.

#### **PART 5 PAYMENT**

##### **5.1 BASIS OF PAYMENT**

- A. Section 30 01 55 "Disposal of Solid Waste" will not be paid for separately. Payment is included in the "contract sum" via an allowance listed in the Bid Proposal Form. The portion of the "contract sum" representing payment for this section constitutes full and complete compensation for all labor, handling, storage, hauling, and disposal, and for all other incidentals required to finish this work, as discussed in these provisions.

**END OF SECTION**

## **SECTION 30 02 05**

### **CONTAMINATED SOIL EXCAVATION**

#### **PART 1 GENERAL**

##### **1.1 DESCRIPTION**

- A. This item includes the excavation of contaminated subsurface soils. All soil excavation within the project's Limit of Disturbance shall be classified as contaminated soil excavation. The work shall be performed in accordance with all appropriate sections of the Rhode Island Department of Transportation Standard Specifications for Road and Bridge Construction, 2013 Edition all revisions.
- B. Previous soil sampling has documented elevated levels of parameters, as provided in the Construction Soil Management Plan (CSMP), within the project's Limit of Disturbance.
- C. The soil excavation work on the Project shall conform with all addendums and revisions of the: Rhode Island Department of Environmental Management's (RIDEM) approved January 2022 GRA Construction Soil Management Plan, the Contractor's City approved Soil Management Plan (SMP), the Project Plans and Specifications, and in compliance with all applicable permits. A copy of the GRA's January 2022 Construction Soil Management Plan (CSMP) is Appended to the Contract Documents.
- D. The Contractor shall stockpile and reuse soils onsite to the maximum extent in accordance with the CSMP. If necessary, the Contractor shall load and haul excavated non-compliant soil and sediment for offsite recycling / disposal in accordance with Section 30 02 25.

##### **1.2 SUBMITTALS**

- A. The Contractor shall submit two copies of a Soil Management Plan (SMP) to the City for review and approval. The SMP shall include a list of all equipment, including sizes and capacities the sequencing of all soil removal activities, all proposed on-site and off-site stockpile locations and their respective capacities, contaminated soil loading and hauling methodologies, and off-site recycling/disposal facilities. All soil excavation within the project's Limit of Disturbance shall be classified as contaminated soil excavation. The Contractor's SMP shall include soil management strategies that conform to the RIDEM approved Construction Soil Management Plan (CSMP), prepared by GRA dated January 2022. The Contractor's sequence of construction shall identify specific excavations and earthmoving operations by baseline and stations. The Contractor's SMP shall include an operation log that will be used to document daily contaminated soil excavation activities.

##### **1.3 HEALTH AND SAFETY PLAN**

- A. The Contractor shall comply with the Health and Safety requirements in Section 30 01 20 "Health and Safety Requirements" for all contaminated soil excavation work.

##### **1.4 APPLICABLE LAWS AND REGULATIONS**

- A. The contaminated soil excavation shall be conducted in accordance with all applicable Environmental Protection Agency (EPA), the Rhode Island Department of Environmental Management (RIDEM) regulations, the RIDEM approved January 2022 GRA Construction Soil Management Plan (CSMP), and in compliance with all local, state, and federal regulations.

## **PART 2 PRODUCT**

### **2.1 MATERIALS**

- A. The Contractor shall supply and utilize all required materials to adequately complete contaminated soil excavation. Personal protective equipment shall be utilized as specified in the Contractor's site-specific Health and Safety Plan prepared in accordance with Section 30 01 20, "Health and Safety Requirements."

## **PART 3 EXECUTION**

### **3.1 CONTAMINATED SOIL EXCAVATION**

- A. The Contractor may choose and implement any effective and lawful method for excavating contaminated soil encountered in the work area provided they perform the required excavation subject to the City approved Contractor's SMP. The Contractor shall assume all responsibility for the adequacy of the methods, materials, documentation, and equipment employed.
- B. The Contractor shall ensure that compliance with applicable regulations is maintained during all contaminated soil earthwork operations. The Contractor shall be required to have available a minimum of two copies of the City approved Contractor's SMP in the Contractor's project office for use by the Contractor's personnel, subcontractors, and the City. The Contractor shall be required to maintain an operation log during the contaminated soil earthwork activities to include, but not be limited to, dates of earthwork activities, dates and times of field sampling, soil management observations, and tracking related to stockpile generation. The operation log shall be submitted to the City's site engineer daily to document the operations associated with contaminated soil earthwork activities. The Contractor and City's Environmental Health and Safety Director or the on-site City representative shall sign the operating log at the completion of contaminated soil excavation activities. The Contractor shall not resume contaminated soil excavation activities until the daily log for the previous day has been signed by the Contractor and the City Environmental Health and Safety Director or the on-site City representative.
- C. In addition to the above, the Contractor is responsible for erosion and pollution controls in accordance with local, State and Federal regulations as well as what is included in the Contract Documents.
- D. During excavation of contaminated soil, the Contractor shall be required to control dust and sedimentation erosion. If visible dust is generated, the level of dermal and respiratory protection shall be determined based upon periodic air monitoring to be performed by the Contractor and the requirements of the Site-specific HASP and the Rhode Island Department of Environmental Management's Air Pollution Control Regulations. The City may conduct duplicate air monitoring for quality assurance purposes. All excavated dry contaminated soils shall immediately be placed into trucks, covered, and hauled to the City approved disposal facility.
- E. While engaged in contaminated soil excavation work, the Contractor shall be subject to on-site inspection by the City's Environmental Health and Safety Director or the on-site City site engineer or representative. If the work is in violation of the requirements of this specification, the City will issue a stop work order to be in effect immediately and until the violation is resolved. Standby time and expenses required to resolve the violation shall be at the Contractor's expense.
- F. The Contractor shall coordinate contaminated soil excavation with the City. The Contractor shall provide notification to the City 72-hours in advance of all contaminated soil excavation work.
- G. The Contractor shall notify City within 24 hours if an unexpected change of conditions related to the presence of hazardous wastes or material is encountered at the site. The Contractor shall not proceed

with work in the areas where an unexpected change of conditions related to the presence of hazardous wastes or material is encountered until authorized to do so by the City.

- H. During contaminated soil excavation, the Contractor shall minimize odors by methods including the use of odor suppressant shell material where necessary.
- I. The Contractor shall be responsible for obtaining all necessary permits, manifests, and bill of lading documentation in conjunction with contaminated soil and he shall provide timely notification of such actions as may be required by applicable federal, state regional, and/or local authorities.

#### **PART 4 MEASUREMENT**

##### **4.1 METHOD OF MEASUREMENT**

- A. Section 30 02 05 "Contaminated Soil Excavation" will not be measured separately for payment.

#### **PART 5 PAYMENT**

##### **5.1 BASIS OF PAYMENT**

- A. Section 30 02 05 "Contaminated Soil Excavation" will not be paid for separately. Payment is included in the "contract sum" listed in the Bid Proposal Form. The portion of the "contract sum" representing payment for this section constitutes full and complete compensation for all labor, materials, equipment, and for all other incidentals required to finish this work, as discussed in these provisions.

**END OF SECTION**

## **SECTION 30 02 25**

### **LOAD, HAUL, AND DISPOSE CONTAMINATED SOIL**

#### **PART 1 GENERAL**

##### **1.1 DESCRIPTION**

- A. This item of work includes soil management, special handling, loading and hauling of contaminated soil, and disposal at the City approved disposal facility in accordance with RIDEM regulations for disposal of these materials and as directed by the City.
- B. Contaminated soil has been identified throughout the Asa Messer Playground project area. The work shall be performed in accordance with all appropriate sections of the Rhode Island Department of Transportation Standard Specifications for Road and Bridge Construction, 2013 Edition all revisions, the project's January 2022 Construction Phase Soil Management Plan (CSMP), and in compliance with all applicable permits.
- C. The Contractor shall stockpile and reuse soils onsite to the maximum extent in accordance with the CSMP. If necessary, the Contractor shall load and haul excavated non-compliant soil and sediment for offsite recycling / disposal. The Contractor shall be responsible for pre-characterizing the soil and sediment for recycling / disposal and receive approval from the receiving recycling / disposal facility prior to beginning excavation.

##### **1.2 HEALTH AND SAFETY PLAN**

- A. The Contractor shall produce and maintain a site-specific Health and Safety Plan (HASP) in compliance with Section 30 01 20 "Health and Safety Requirements." The site-specific HASP shall be implemented as part of this work.
- B. If visible dust is generated, the level of dermal and respiratory protection shall be determined based upon periodic air monitoring to be performed by the Contractor and the requirements of the Site-specific HASP and the Rhode Island Department of Environmental Management's Air Pollution Control Regulations. The City may conduct duplicate air monitoring for quality assurance purposes.

##### **1.3 APPLICABLE LAWS AND REGULATIONS**

- A. The loading, hauling, and disposal of contaminated soil shall be conducted in accordance with all applicable Environmental Protection Agency (EPA) and the Rhode Island Department of Environmental Management (RIDEM) regulations, the RIDEM approved Construction Soil Management Plan (CSMP), and in compliance with all applicable permits.
- B. The Contractor shall ensure that compliance with applicable regulations is maintained during all loading, hauling, and disposal operations. The Contractor shall be required to maintain an operations log during the loading, hauling, and disposal activities to include, but not be limited to, dates of activities, soil management observations, estimated volumes loaded and hauled for offsite recycling/disposal, the recycling/disposal facility the contaminated soil was transported to and paperwork documenting lawful off-site disposition. In addition to the above, the Contractor is responsible for erosion and pollution controls in accordance with local, State and Federal regulations as well as what is included in the Contract Documents. The Contractor shall submit a summary report to the City on a daily basis to document the operations associated with loading, hauling, and transportation activities.

## 1.4 SUBMITTALS

- A. The Contractor shall be required to submit a Soil Management Plan in accordance with the Section 30 02 05 Contaminated Soil Excavation submittal requirements that includes their proposed soil management methodologies during the project. The Contractor's Soil Management Plan shall include their proposed excavation, loading, hauling, and stockpiling of soil methodologies to be utilized during the project. The RIDEM approved Construction Soil Management Plan (CSMP), prepared by GRA dated January 2022 and all revisions; is provided in the Contract Specifications for reference.
- B. The Contractor shall dispose of all contaminated soil at a disposal facility licensed to accept the material. Prior to the commencement of any on-site activities, the Contractor shall submit to the City a list of proposed contaminated soil receiving facilities, along with copies of each facility's license and permit. The City approval of the proposed contaminated soil receiving facilities shall be required prior to any contaminated soil disposal.
- C. Prior to the commencement of any on-site activities, the Contractor shall submit to the City a list of proposed contaminated soil transporters, along with copies of each transporter's license and permit. City approval of the proposed transporter shall be required prior to any contaminated soil transportation.
- D. The Contractor shall provide an estimated volume of the soils to be disposed. The City shall approve the estimated volume a minimum of seven (7) days before the soils are loaded, hauled and disposed.
- E. The Contractor shall provide two copies of the receiving facility approval for the disposal of contaminated soil at the facility to the City a minimum of three days prior to the loading, hauling, and disposal of contaminated soil at the facility.
- F. The Contractor shall provide two copies of contaminated soil manifest/bill of lading that require RIPTA signature as the waste generator to the City a minimum of three days prior to the hazardous waste being loaded, hauled and transported for off-site disposal. The City shall sign and return the contaminated soil manifest/bill of lading to the Contractor one day prior to the contaminated soil being transported for disposal.
- G. The Contractor shall maintain copies of the contaminated soil operational log. The operational log shall be submitted to the City daily.
- H. Hauling Slips: The Contractor shall prepare slips to document the transportation of the contaminated soil from the project to the final disposal site. The slips shall, as a minimum, list the following information: date, truck identification, truck driver's name, approximate quantity of soil hauled, weight, disposal location, and the City's representative's signature. These slips will be prepared in duplicate. The Contractor shall retain one copy, and the second copy will be given to the City at the end of each day in which soil is hauled.
- I. Copies of all Bill of Ladings, manifests, disposal facility weight slips and any other disposal related documents shall be provided to the City within 5 days of the disposal work being completed.

## PART 2 – PRODUCT

### 2.1 EQUIPMENT/MATERIALS

- A. The Contractor is required to have the necessary personal protective equipment available as specified in the Contractor's site-specific Health and Safety Plan and shall have access to an inventory of personal protection equipment in the event that the level of personal protection equipment needs to be upgraded.

## **PART 3 – EXECUTION**

### **3.1 CONTAMINATED SOIL STOCKPILING, LOADING, HAULING, AND DISPOSAL**

- A. The Contractor may choose and implement any effective and lawful method for loading, hauling, and disposing of contaminated soil encountered, excavated and/or stockpiled in the work area provided all work is performed in accordance with the project documents and the RIPTA approved documents, outlined in the Contract Documents. The Contractor shall assume all responsibility for the adequacy of the methods, materials, documentation, and equipment employed.
- B. The Contractor shall supply and utilize all required equipment to adequately complete the contaminated soil loading, hauling, and disposal. During contaminated soil loading dust, erosion and sedimentation control best management practices shall be installed around the loading areas to minimize the effects of erosion and surface run-off. Erosion control devices shall be installed as shown on the Plans or as directed by the City.
- C. Free liquids shall not be present in the contaminated soil transported for off-site disposal. The Contractor shall be responsible for confirming that free liquids are not present in contaminated soils transported for off-site recycling/disposal. The Contractor shall be responsible for all costs related to off-site impact from free liquids present in contaminated soil being transported for off-site disposal including, but not limited to, regulatory compliance, fines and penalties, and response actions.
- D. While engaged in contaminated soil loading and hauling the Contractor shall be subject to on-site inspection by the City representatives. If the work is in violation of the requirements of this specification, the City will issue a stop work order to be in effect immediately and until the violation is resolved. Standby time and expenses required to resolve the violation shall be at the Contractor's expense.
- E. The Contractor shall be responsible for obtaining all necessary permits, manifests, and bill of lading documentation in conjunction with contaminated soil loading, hauling and disposal; and shall provide timely notification of such actions as may be required by applicable federal, state regional, and/or local authorities. RIDEM shall be notified within 24 hours if an unexpected change of conditions is encountered related to the presence of hazardous wastes or material encountered at the site.
- F. There are two alternatives for excavated contaminated soil management. Contaminated soil can be stockpiled on-site at a location within the limits of disturbance. The Contractor shall be responsible for coordinating the stockpile location with the City. The contaminated soil stockpile shall be constructed in conformance with the contaminated soil stockpile detail provided in the Contract plans. The second option is contaminated can be excavated, loaded, and hauled to the City approved disposal facility.
- G. The Contractor shall be responsible for all costs including but not limited to labor, laboratory analytical, application fees, and federal, state, and local regulatory fees associated with classifying contaminated soil for disposal at the City approved disposal facility. The Contractor shall be responsible for pre-classifying the contaminated soil for direct loading, hauling, and beneficial reuse/disposal shall include collecting any additional soil samples, the laboratory analysis of the additional soil samples, preparing any submittals required by the City approved disposal facility, and obtaining approval for disposal at the City approved disposal facility. The Contractor shall submit a copy of the City approved disposal facility acceptance for the disposal of contaminated soil at the facility to the City. Where specifications, requirements, and reference documents vary, the more stringent requirements shall apply.

## **PART 4 MEASUREMENT**

### **4.1 METHOD OF MEASUREMENT**

- A. Section 30 02 25 “Load, Haul, and Dispose Contaminated Soil” will be measured for payment by the “Ton” actually loaded, hauled and disposed in accordance with the Contract Documents and/or as directed by the City. The number of tons will be determined from weight slips, generated by the receiving disposal facility or other Contractor provided scale approved by the City.

## **PART 5 PAYMENT**

### **5.1 BASIS OF PAYMENT**

- A. The “Load, Haul, and Dispose Contaminated Soil” will be paid for at the contract unit price per “ton” actually loaded, hauled and disposal. The unit price per ton shall constitute full and complete compensation for all labor, materials, tools, and equipment and all other incidentals required to complete the work as described in the Contract Documents, complete in place and accepted by the City.
- B. Final payment for “Load, Haul, and Dispose Contaminated Soil” will not be made until all disposal documentation including but not limited to manifests and/or bills of lading and disposal receipts have been submitted and approved by the City.

**END OF SECTION**

## SECTION 30 04 10

### ANALYTICAL TESTING REQUIREMENTS FOR IMPORTED SOIL

#### PART 1 GENERAL

##### 1.1 DESCRIPTION

The work consists of obtaining and screening soil samples from soil sources to be imported and incorporated into the \*Asa Messer Playground\*\* project's limit of disturbance. These soil samples shall be collected prior to importing soils to the project area for use in the construction process. Soil source samples shall be analyzed for certain contaminants as outlined in these Special Provisions and in accordance with the January 2022 GRA's Construction Soil Management Plan (CSMP) and the Contract Drawings, and in a manner satisfactory to the City. The Contractor shall provide submittals, sampling and laboratory testing as outlined in these Special Provisions prior to the delivery of soils to the Project.

##### 1.2 SUBMITTALS

- A. Prior to commencing construction, the Contractor shall submit to the City a list of soil sources for each classification of soil outlined in these Special Provisions to be imported and incorporated into the Asa Messer Playground\*\*\* project's limit of disturbance. The list for each soil classification shall state the location of material, owner, anticipated quantity of soil to be imported, material state (in situ, stockpiled), material condition (virgin, processed, reclaimed, recycled from another Project) and any known environmental history associated with material condition. Include with list any existing analytical results of soil source.
- B. Prior to commencing construction, the Contractor shall submit to the City a Sampling and Analytical Work Plan (SAWP) outlining the methodology used to collect, preserve, analyze and report soil sample results. As minimum, the SAWP shall include:
  - i. Sample collection methods including a description of sampling equipment, grab sample size and how representative grab samples will be obtained from in situ undeveloped and developed borrow sources and/or from stockpiled processed, reclaimed and/or recycled borrow sources;
  - ii. Procedures for decontamination of sampling equipment prior to and between obtaining successive samples;
  - iii. Sample container, storage and preservation procedures and holding times;
  - iv. Sample handling, packaging, and transportation protocols;
  - v. Sample documentation (labeling, chain-of-custody, log book); and
  - vi. Sampling and analysis quality assurance/quality control procedures.
- C. The Contractor shall provide third party soil sampling with all samples analyzed at an analytical laboratory who meets the minimum requirements and guidelines to conduct chemical analysis, as developed by the EPA. The analytical laboratory shall be approved/certified by the Rhode Island Department of Environmental Management. The detection limit for all analytical results shall be below the acceptance criteria outlined in this Special Provision.
- D. The soil sampling frequency (which is dependent on soil borrow source and contaminant) and a list of contaminants to be analyzed for each soil classification are as outlined in this Special Provision. The Contractor shall submit to the City two copies of an Imported Soil Material Compliance Report that includes soil analytical results, applicable QA/QC data and chains of custody a minimum of one month prior to importing each classification of soil outlined in these Special Provisions to be imported and

incorporated into the Project. The submittal shall include an opinion authored by a professional engineer registered in the State of Rhode Island and Providence Plantations who has a minimum of 10 years of experience evaluating soil compliance with the RIDEM's Remediation Regulations Method 1 soil direct exposure criteria and leachability criteria that the soil classification is compliant with the Project Specification requirements for that soil classification. The City shall review this submittal. The soil classification shall not be imported into the Project Limits until the City has provided written concurrence that the soil classification meets the Specification requirements for the soil classification.

**PART 2 PRODUCT**

**2.1 MATERIALS AND PERSONNEL**

- A. The Contractor shall be responsible for furnishing all equipment, personnel and subcontractors required to complete and submit soil testing required in this Special Provisions.
- B. All materials to be used shall be in accordance with all appropriate sections of the Rhode Island Standard Specifications for Road and Bridge Construction, 2013 Edition, with all revisions.

**PART 3 EXECUTION**

**3.1 TESTING**

- A. Testing as described in this section is required for soil imported to the RIPTA Elmwood Avenue Paratransit Fueling Station limit of disturbance.
- B. Soil imported for use in the Asa Messer Playground\*\*\* area of disturbance for use as Common Borrow, Gravel Borrow, Modified Common Borrow, Fill Gravel Borrow Under Structures, and Pervious Fill used up to a non-impervious finished grade or to subgrade of an impervious surface shall be shown to have an average contaminant level below the Rhode Island Department of Environmental Management (RIDEM) Method 1 RIDEM Residential Direct Exposure Criteria (RDEC) for TPH, VOC, SVOCs (16 PAH priority pollutants only), PCBs, and RCRA 8 Metals prior to delivery to the Project.
- C. Soil imported for use in the Asa Messer Playground\*\*\* project limit of disturbance from a non-developed borrow source shall be tested at a frequency of 1 sample for every 5,000 cubic yards of in situ soil with a minimum of 2 samples per borrow source. Soil imported from another project or developed borrow source shall be tested at a frequency of 1 sample for every 2,000 cubic yards with a minimum of 2 samples per borrow source. Contaminants to be tested, the test methods and acceptance shall be as outlined in the following table:

Constituent	Test Method	Minimum Detection Level
TPH	EPA Method 8100M	Below RIDEM Method 1 R-DEC
VOC	EPA Method 8260B	Below RIDEM Method 1 R-DEC
Semi-VOCs (16 PAHs only)	EPA Method 8270C	Below RIDEM Method 1 R-DEC
PCBs	EPA Method 8082A	Below RIDEM Method 1 R-DEC
RCRA Eight Metals	EPA Methods 6010 and 7471A	Below RIDEM Method 1 R-DEC

Notes:

- i. Gravel Borrow Subbase shall not require testing.
- ii. The only exception is Arsenic, wherein the acceptance and sampling frequency criteria include the following:
  - a. No individual sample result shall be greater than 15 mg/kg;

- b. A minimum of 10 soil samples per first 2000 cubic yards with 2 additional soil samples per each additional 2000 cubic yards of borrow source;
  - c. No greater than 10% of sample results shall exceed 7.0 mg/kg; and
  - d. The average of all sample results shall be 7.0 mg/kg or less.
- D. Soil imported for use in the Asa Messer Playground\*\*\* project limit of disturbance as Loam Borrow shall be shown to have an average contaminant level below the RIDEM Residential Direct Exposure Criteria (RDEC) for TPH, VOC, SVOCs (16 PAH priority pollutants only), PCBs, and RCRA Eight Metals prior to delivery to the Project. Soil shall be tested at a frequency of 1 sample for every 2,000 cubic yards with a minimum of 2 samples per borrow source. Contaminants to be tested, the test methods and acceptance shall be as outlined in the following table:

Constituent	Test Method	Minimum Detection Level
TPH	EPA Method 8100M	Below RIDEM Method 1 R-DEC
VOC	EPA Method 8260B	Below RIDEM Method 1 R-DEC
Semi-VOCs (16 PAHs only)	EPA Method 8270C	Below RIDEM Method 1 R-DEC
PCBs	EPA Method 8082A	Below RIDEM Method 1 R-DEC
RCRA Eight Metals	EPA Methods 6010 and 7471A	Below RIDEM Method 1 R-DEC

Notes:

- i. The only exception is Arsenic, wherein the acceptance and sampling frequency criteria include the following:
    - a. No individual sample result shall be greater than 15 mg/kg;
    - b. A minimum of 10 soil samples per first 2000 cubic yards with 2 additional soil samples per each additional 2000 cubic yards of borrow source;
    - c. No greater than 10% of sample results shall exceed 7.0 mg/kg; and
    - d. The average of all sample results shall be 7.0 mg/kg or less.
- E. Soil imported for use in the Asa Messer Playground\*\*\* project limit of disturbance as Special Graded Aggregate for Shaping and Trimming Driveways or Shoulders or Crushed Stone Surface Treatment shall be shown to have an average contaminant level below the Rhode Island Department of Environmental Management (RIDEM) Method 1 Residential Direct Exposure Criteria (RDEC) for TPH, VOC, SVOCs (16 PAH priority pollutants only), PCBs, and RCRA Eight Metals<sup>1</sup> prior to delivery to the Project. Soil shall be tested at a frequency of 1 sample for every 2,000 cubic yards with a minimum of 2 samples per borrow source. Contaminants to be tested, the test methods and acceptance shall be as outlined in the following table:

Constituent	Test Method	Minimum Detection Level
TPH	EPA Method 8100M	Below RIDEM Method 1 R-DEC
VOC	EPA Method 8260B	Below RIDEM Method 1 R-DEC
Semi-VOCs (16 PAHs only)	EPA Method 8270C	Below RIDEM Method 1 R-DEC
PCBs	EPA Method 8082A	Below RIDEM Method 1 R-DEC
RCRA Eight Metals	EPA Methods 6010 and 7471A	Below RIDEM Method 1 R-DEC

Notes:

- i. The only exception is Arsenic, wherein the acceptance and sampling frequency criteria include the following:
  - a. No individual sample result shall be greater than 15 mg/kg;
  - b. A minimum of 10 soil samples per first 2000 cubic yards with 2 additional soil samples per each additional 2000 cubic yards of borrow source;
  - c. No greater than 10% of sample results shall exceed 7.0 mg/kg; and
  - d. The average of all sample results shall be 7.0 mg/kg or less.

**ACCEPTANCE CRITERIA**

<b>Contaminant</b>	<b>RDEC (mg/kg)</b>	<b>I/C-DEC (mg/kg)</b>	<b>Contaminant</b>	<b>RDEC (mg/kg)</b>	<b>I/C-DEC (mg/kg)</b>
<b>Volatiles</b>					
Acetone	7,800	10,000	Ethylene dibromide	0.01	0.07
Benzene	2.5	200	Isopropyl benzene	27	10,000
Bromodichloromethane	10	92	Methyl ethyl ketone	10,000	10,000
Bromoform	81	720	Methyl isobutyl ketone	1,200	10,000
Bromomethane	0.8	2,900	Methyl tertiary-butyl ether (MTBE)	390	10,000
Carbon tetrachloride	1.5	44	Methylene chloride	45	760
Chlorobenzene	210	10,000	Styrene	13	190
Chloroform	1.2	940	1,1,1,2-Tetrachloroethane	2.2	220
Dibromochloromethane	7.6	68	1,1,2,2-Tetrachloroethane	1.3	29
1,2- Dibromo-3-chloropropane (DBCP)	0.5	41	Tetrachloroethene	12	110
1,1-Dichloroethane	920	10,000	Toluene	190	10,000
1,2-Dichloroethane	0.9	63	Trichloroethane	540	10,000
1,1-Dichloroethene	0.2	9.5	1,1,2-Trichloroethane	3.6	100
cis-1,2-Dichloroethene	630	10,000	Trichloroethene	13	520
Trans-1,2-Dichloroethene	1,100	10,000	Vinyl chloride	0.02	3.0
1,2-Dichloropropane	1.9	84	Xylenes (Total)	110	10,000
Ethylbenzene	71	10,000			
<b>Semi-Volatiles</b>					
Acenaphthene	43	10,000	Chrysene	0.4	780
Acenaphthylene	23	10,000	Dibenz(a,h)anthracene <sup>a</sup>	0.4	0.8
Anthracene	35	10,000	Fluoranthene	20	10,000
Benzo(a)anthracene	0.9	7.8	Fluorene	28	10,000
Benzo(a)pyrene	0.4	0.8	Indeno(1,2,3-cd)pyrene	0.9	7.8
Benzo(b)fluoranthene	0.9	7.8	Naphthalene	54	10,000
Benzo(g,h,i)perylene	0.8	10,000	Phenanthrene	40	10,000
Benzo(k)fluoranthene	0.9	7.8	Pyrene	13	10,000
<b>Polychlorinated Biphenyls (PCBs)</b>					
PCBs	10	10			
<b>RCRA 8 Metals</b>					
Arsenic <sup>b</sup>	7.0	7.0	Lead <sup>c</sup>	150	500
Barium	5,500	10,000	Mercury	23	610
Cadmium	39	1,000	Selenium	390	10,000
Chromium III (Trivalent)	1,400	10,000	Silver	200	10,000
Chromium VI (Hexavalent)	390	10,000			

Soil Criteria as presented is based on the RI DEM Method 1 Criteria. See notes below for qualifiers

<sup>a</sup> Estimated quantitation limits

<sup>b</sup> Background Levels of Priority Pollutant Metals In Rhode Island Soils, T. O'Connor, RIDEM. For arsenic, see Section 12.0

<sup>c</sup> Direct exposure criteria for Lead consistent with the Rhode Island Department of Health Rules and Regulations for Lead Poisoning Prevention [R23-24.6-PB], as amended

**PART 4 MEASUREMENT**

**4.1 METHOD OF MEASUREMENT**

- A. Section 30 04 10 “Analytical Testing Requirements for Imported Soil” will not be measured separately for payment.

**PART 5 PAYMENT**

**5.1 BASIS OF PAYMENT**

- A. Section 30 04 10 “Analytical Testing Requirements for Imported Soil” will not be paid for separately. Payment is included in the “contract sum” listed in the Bid Proposal Form. The portion of the “contract sum” representing payment for this Section constitutes full and complete compensation for all labor, materials, and for all other incidentals required to finish this work, as discussed in these provisions.

**END OF SECTION**

**SECTION 31 22 00**  
**GRADING**

**PART 1 GENERAL**

**1.01 SECTION INCLUDES**

- A. Removal of topsoil.
- B. Rough grading the site for site structures.

**1.02 RELATED REQUIREMENTS**

- A. Section 31 23 16 - Excavation.
- B. Section 31 23 16.13 - Trenching: Trenching and backfilling for utilities.
- C. Section 31 23 23 - Fill: Filling and compaction.
- D. Section 32 92 19 - Seeding: Finish ground cover.

**PART 2 PRODUCTS**

**2.01 MATERIALS**

- A. Topsoil: See Section 31 23 23 - Fill.

**PART 3 EXECUTION**

**3.01 PREPARATION**

- A. Identify required lines, levels, contours, and datum.
- B. Stake and flag locations of known utilities.
- C. Provide temporary means and methods to remove all standing or ponding water from areas prior to grading.
- D. Protect site features to remain, including but not limited to existing structures, fences, sidewalks, paving, and curbs, from damage by grading equipment and vehicular traffic.

**3.02 ROUGH GRADING**

- A. Remove topsoil from areas to be further excavated, re-landscaped, or re-graded, without mixing with foreign materials.
- B. Do not remove topsoil when wet.
- C. Remove subsoil from areas to be further excavated, re-landscaped, or re-graded.
- D. Do not remove wet subsoil, unless it is subsequently processed to obtain optimum moisture content.
- E. When excavating through roots, perform work by hand and cut roots with sharp axe.
- F. See Section 31 23 23 - Fill, for filling procedures.
- G. Benching Slopes: Horizontally bench existing slopes greater than 1:4 to key fill material to slope for firm bearing.
- H. Stability: Replace damaged or displaced subsoil to same requirements as for specified fill.
- I. Remove and replace soils deemed unsuitable by classification and which are excessively moist due to lack surface water control.

**3.03 SOIL REMOVAL**

- A. Stockpile topsoil to be re-used on site; remove remainder from site.
- B. Stockpiles: Use areas designated on site; pile depth not to exceed 8 feet; protect from erosion.

**3.04 REPAIR AND RESTORATION**

- A. Existing Facilities, Utilities, and Site Features to Remain: If damaged due to this work, repair or replace to original condition.

**3.05 FIELD QUALITY CONTROL**

- A. See Section 31 23 23 - Fill, for compaction density testing.

**3.06 CLEANING**

- A. Remove unused stockpiled topsoil. Grade stockpile area to prevent standing water.
- B. Leave site clean and raked, ready to receive landscaping.

**END OF SECTION 31 22 00**

**SECTION 31 22 00**  
**FINISH GRADING**

**PART 1 GENERAL**

**1.01 SECTION INCLUDES**

- A. Finish grading.

**1.02 RELATED REQUIREMENTS**

- A. Section 31 23 16 - Excavation.
- B. Section 31 23 16.13 - Trenching: Trenching and backfilling for utilities.
- C. Section 31 23 23 - Fill: Filling and compaction.
- D. Section 32 92 19 - Seeding: Finish ground cover.

**1.03 QUALITY ASSURANCE**

- A. Perform Work in accordance with State of Delaware, Highway Department standards.

**PART 2 PRODUCTS**

**2.01 MATERIALS**

- A. Topsoil: RIDOT Specification Soil Mix
  - 1. Topsoil shall be a loam, sandy loam, clay loam, silt loam, sandy clay loam, loamy sand.
  - 2. Topsoil shall be free of subsoil, heavy clay, hard clods, weeds, roots, sticks, toxic substances, or any other extraneous material. The topsoil shall have a pH range from 5.5 to 6.8 and contain not less than 2 percent nor more than 10 percent organic matter. The topsoil shall exhibit the following grading analysis:

Sieve size	Minimum Percent Passing
2"	100 percent
No.4	90 percent
No. 10	80 percent

- 3. Ensure that the topsoil meets the sieve analysis, acidity, and organic matter requirements. Provide a certificate of analysis of soil samples to the Engineer and approved prior to delivery of topsoil to the Project site.

**PART 3 EXECUTION**

**3.01 EXAMINATION**

- A. Verify that survey bench mark and intended elevations for the Work are as indicated.
- B. Verify the absence of standing or ponding water.

**3.02 PREPARATION**

- A. Identify required lines, levels, contours, and datum.
- B. Stake and flag locations of known utilities.
- C. Locate, identify, and protect from damage above- and below-grade utilities to remain.
- D. Provide temporary means and methods to remove all standing or ponding water from areas prior to grading.
- E. Protect site features to remain, including but not limited to bench marks, survey control points, existing structures, fences, sidewalks, paving, and curbs, from damage by grading equipment and vehicular traffic.
- F. Protect trees to remain by providing substantial fencing around entire tree at the outer tips of its branches; no grading is to be performed inside this line.
- G. Protect plants, lawns, rock outcroppings, and other features to remain as a portion of final landscaping.

### **3.03 ROUGH GRADING**

- A. Refer to section 31 22 00 - Grading.

### **3.04 FINISH GRADING**

- A. Before Finish Grading:
  - 1. Verify building and trench backfilling have been inspected.
  - 2. Verify subgrade has been contoured and compacted.
- B. Remove debris, roots, branches, stones, in excess of 1/2 inch in size. Remove soil contaminated with petroleum products.
- C. Where topsoil is to be placed, scarify surface to depth of 6 inches.
- D. In areas where vehicles or equipment have compacted soil, scarify surface to depth of 6 inches.
- E. Place topsoil in areas where seeding, sodding, and planting are indicated.
- F. Place topsoil where required to level finish grade.
- G. Place topsoil to the following compacted thicknesses:
  - 1. Areas to be Seeded with Grass: 6 inches.
- H. Place topsoil during dry weather.
- I. Remove roots, weeds, rocks, and foreign material while spreading.
- J. Near plants spread topsoil manually to prevent damage.
- K. Fine grade topsoil to eliminate uneven areas and low spots. Maintain profiles and contour of subgrade.
- L. Lightly compact placed topsoil.
- M. Maintain stability of topsoil during inclement weather. Replace topsoil in areas where surface water has eroded thickness below specifications.

### **3.05 TOLERANCES**

- A. Top Surface of Finish Grade: Plus or minus 0.04 foot (1/2 inch).

### **3.06 REPAIR AND RESTORATION**

- A. Existing Facilities, Utilities, and Site Features to Remain: If damaged due to this work, repair or replace to original condition.
- B. Trees to Remain: If damaged due to this work, trim broken branches and repair bark wounds; if root damage has occurred, obtain instructions from Architect as to remedy.
- C. Other Existing Vegetation to Remain: If damaged due to this work, replace with vegetation of equivalent species and size.

### **3.07 CLEANING**

- A. Remove unused stockpiled topsoil. Grade stockpile area to prevent standing water.
- B. Leave site clean and raked, ready to receive landscaping.

**END OF SECTION 31 22 00**

**SECTION 31 23 16**  
**EXCAVATION**

**PART 1 GENERAL**

**1.01 SECTION INCLUDES**

- A. Excavating for footings, slabs-on-grade, paving, site structures, and utilities within the building.
- B. Trenching for utilities outside the building to utility main connections.
- C. Temporary excavation support and protection systems.

**1.02 RELATED REQUIREMENTS**

- A. Section 31 22 00 - Grading: Grading.
- B. Section 31 23 16.13 - Trenching: Excavating for utility trenches outside the building to utility main connections.
- C. Section 31 23 23 - Fill: Fill materials, backfilling, and compacting.

**1.03 REFERENCE STANDARDS**

- A. 29 CFR 1926 - U.S. Occupational Safety and Health Standards.

**PART 2 PRODUCTS**

**2.01 MATERIALS**

- A. Bedding and Fill to Correct Over-Excavation:
  - 1. See Section 31 23 23- Fill, for bedding and corrective fill materials at general excavations.
  - 2. See Section 31 23 16.13 - Trenching, for bedding and corrective fill materials at utility trenches.
- B. Underground Warning Tapes:

**PART 3 EXECUTION**

**3.01 EXAMINATION**

- A. Survey existing adjacent structures and improvements and establish exact elevations at fixed points to act as benchmarks.

**3.02 PREPARATION**

- A. Identify required lines, levels, contours, and datum locations.
- B. See Section 31 22 00 -Grading, for topsoil removal.
- C. Locate, identify, and protect utilities that remain and protect from damage.
- D. Protect existing structures, fences, sidewalks, paving, and curbs from excavating equipment and vehicular traffic.
- E. Grade top perimeter of excavation to prevent surface water from draining into excavation. Provide temporary means and methods, as required, to maintain surface water diversion until no longer needed, or as directed by Architect.

**3.03 TEMPORARY EXCAVATION SUPPORT AND PROTECTION**

- A. Excavation Safety: Comply with OSHA92s Excavation Standard, 29 CFR 1926, Subpart P.

**3.04 EXCAVATING**

- A. Excavate to accommodate new structures and construction operations.
- B. Notify Architect of unexpected subsurface conditions and discontinue affected Work in area until notified to resume work.
- C. Do not interfere with 45 degree bearing splay of foundations.
- D. Provide temporary means and methods, as required, to remove all water from excavations until directed by Architect. Remove and replace soils deemed suitable by classification and which are excessively moist due to lack of dewatering or surface water control.

**3.05 SUBGRADE PREPARATION**

- A. See Section 31 23 23 - Fill, for subgrade preparation at general excavations.
- B. See Section 31 23 16.13 - Trenching, for subgrade preparation at utility trenches.

**3.06 FILLING AND BACKFILLING**

- A. Do not fill or backfill until all debris, water, unsatisfactory soil materials, obstructions, and deleterious materials have been removed from excavation.
- B. Install underground warning tape at buried utilities.
- C. See Section 31 23 23 - Fill, for fill, backfill, and compaction requirements at general excavations.
- D. See Section 31 23 16.13 - Trenching, for fill, backfill, and compaction requirements at utility trenches.
- E. See Section 31 22 00 - Grading, for rough and final grading and topsoil replacement requirements.

**3.07 REPAIR**

- A. Correct areas that are over-excavated and load-bearing surfaces that are disturbed; see Section 31 23 23 - Fill.

**3.08 FIELD QUALITY CONTROL**

- A. See Section 01 40 00 - Quality Requirements, for general requirements for field inspection and testing.
- B. Provide for visual inspection of load-bearing excavated surfaces by Authority having jurisdiction before placement of foundations.

**3.09 CLEANING**

- A. Stockpile excavated material to be re-used in area designated on site in accordance with Section 31 22 00 - Grading.
- B. Remove excavated material that is unsuitable for re-use from site.
- C. Remove excess excavated material from site.

**3.10 PROTECTION**

- A. Divert surface flow from rains or water discharges from the excavation.
- B. Prevent displacement of banks and keep loose soil from falling into excavation; maintain soil stability.
- C. Protect open excavations from rainfall, runoff, freezing groundwater, or excessive drying so as to maintain foundation subgrade in satisfactory, undisturbed condition.
- D. Protect bottom of excavations and soil adjacent to and beneath foundation from freezing.
- E. Keep excavations free of standing water and completely free of water during concrete placement.

**END OF SECTION 31 23 16**

**SECTION 31 23 16.13**  
**TRENCHING**

**PART 1 GENERAL**

**1.01 SECTION INCLUDES**

- A. Backfilling and compacting for utilities outside the building to utility main connections.

**1.02 RELATED REQUIREMENTS**

- A. Section 31 22 00 - Grading: Site grading.
- B. Section 31 23 16 - Excavation: Building and foundation excavating.
- C. Section 31 23 23 - Fill: Backfilling at building and foundations.

**1.03 REFERENCE STANDARDS**

- A. ASTM D2487 - Standard Practice for Classification of Soils for Engineering Purposes (Unified Soil Classification System).

**1.04 SUBMITTALS**

- A. See Section 01 30 00 - Administrative Requirements, for submittal procedures.

**PART 2 PRODUCTS**

**2.01 FILL MATERIALS**

- A. General Fill: Subsoil excavated on-site.
  - 1. Graded.
  - 2. Free of lumps larger than 3 inches, rocks larger than 2 inches, and debris.
  - 3. Conforming to ASTM D2487 Group Symbol CL.
- B. Structural Fill: Subsoil excavated on-site.
  - 1. Graded.
  - 2. Free of lumps larger than 3 inches, rocks larger than 2 inches, and debris.
  - 3. Conforming to ASTM D2487 Group Symbol CL.
- C. Granular Fill: Coarse aggregate, conforming to State of Delaware Highway Department standard.
- D. Sand: Natural river or bank sand; washed; free of silt, clay, loam, friable or soluble materials, and organic matter.
- E. Topsoil: See Section 31 22 00.

**2.02 ACCESSORIES**

- A. Geotextile Fabric: Non-biodegradable, woven fabric for sub-surface drainage. Class 2 (AASHTO M288-06 (2011))
- B. Detectable Underground Plastic Pipe Markers: Bright colored continuously printed plastic ribbon tape, minimum 6 inches wide by 4 mil thick, manufactured for direct burial service.

**PART 3 EXECUTION**

**3.01 EXAMINATION**

- A. Verify that survey bench marks and intended elevations for the work are as indicated.

**3.02 TRENCHING**

- A. Notify Architect of unexpected subsurface conditions and discontinue affected Work in area until notified to resume work.
- B. Slope banks of excavations deeper than 4 feet to angle of repose or less until shored.
- C. Do not interfere with 45 degree bearing splay of foundations.
- D. Cut trenches wide enough to allow inspection of installed utilities.
- E. Hand trim excavations. Remove loose matter.

- F. Remove excavated material that is unsuitable for re-use from site.
- G. Remove excess excavated material from site.
- H. Provide temporary means and methods, as required, to remove all water from trenching until directed by the Architect. Remove and replace soils deemed unsuitable by classification and which are excessively moist due to lack of dewatering or surface water control.
- I. Determine the prevailing groundwater level prior to trenching. If the proposed trench extends less than 1 foot into the prevailing groundwater, control groundwater intrusion with perimeter drains routed to sump pumps, or as directed by the Architect.

### **3.03 PREPARATION FOR UTILITY PLACEMENT**

- A. Cut out soft areas of subgrade not capable of compaction in place. Backfill with general fill.
- B. Compact subgrade to density equal to or greater than requirements for subsequent fill material.
- C. Until ready to backfill, maintain excavations and prevent loose soil from falling into excavation.

### **3.04 BACKFILLING**

- A. Backfill to contours and elevations indicated using unfrozen materials.
- B. Employ a placement method that does not disturb or damage other work.
- C. Systematically fill to allow maximum time for natural settlement. Do not fill over porous, wet, frozen or spongy subgrade surfaces.
- D. Maintain optimum moisture content of fill materials to attain required compaction density.
- E. Slope grade away from building minimum 2 inches in 10 feet, unless noted otherwise. Make gradual grade changes. Blend slope into level areas.
- F. Correct areas that are over-excavated.
  - 1. Other areas: Use general fill, flush to required elevation, compacted to minimum 97 percent of maximum dry density.
- G. Compaction Density Unless Otherwise Specified or Indicated:
- H. Reshape and re-compact fills subjected to vehicular traffic.

### **3.05 BEDDING AND FILL AT SPECIFIC LOCATIONS**

- A. Utility Piping:
  - 1. Bedding: Use general fill.
  - 2. Cover with general fill.
  - 3. Fill up to subgrade with general fill. Fill with topsoil at top 6 inches..
  - 4. Compact in maximum 8 inch lifts to 95 percent of maximum dry density.

### **3.06 DETECTABLE PIPE MARKERS**

- A. Install detectable underground plastic pipe marker tape above HDPE, PVC and concrete pipe at a depth of 14" to 24" below surface.

### **3.07 TOLERANCES**

- A. Top Surface of General Backfilling: Plus or minus 1 inch from required elevations.
- B. Top Surface of Backfilling Under Paved Areas: Plus or minus 1 inch from required elevations.

### **3.08 CLEANING**

- A. Leave unused materials in a neat, compact stockpile.
- B. Remove unused stockpiled materials, leave area in a clean and neat condition. Grade stockpile area to prevent standing surface water.
- C. Leave borrow areas in a clean and neat condition. Grade to prevent standing surface water.

**END OF SECTION 31 23 16.13**

## **SECTION 31 23 23**

### **FILL**

#### **PART 1 GENERAL**

##### **1.01 SECTION INCLUDES**

- A. Backfilling and compacting for utilities outside the building to utility main connections.

##### **1.02 RELATED REQUIREMENTS**

- A. Section 31 22 00 - Grading: Removal and handling of soil to be re-used.
- B. Section 31 23 16 - Excavation: Removal and handling of soil to be re-used.
- C. Section 31 23 16.13 - Trenching: Excavating for utility trenches outside the building to utility main connections.

##### **1.03 DEFINITIONS**

- A. Finish Grade Elevations: Match existing.

##### **1.04 REFERENCE STANDARDS**

- A. AASHTO T 180 - Standard Specification for Moisture-Density Relations of Soils Using a 4.54-kg (10-lb) Rammer and a 457-mm (18 in.) Drop.
- B. ASTM D698 - Standard Test Methods for Laboratory Compaction Characteristics of Soil Using Standard Effort (12,400 ft-lbf/ft<sup>3</sup> (600 kN-m/m<sup>3</sup>)).
- C. ASTM D1556/D1556M - Standard Test Method for Density and Unit Weight of Soil in Place by Sand-Cone Method.
- D. ASTM D1557 - Standard Test Methods for Laboratory Compaction Characteristics of Soil Using Modified Effort (56,000 ft-lbf/ft<sup>3</sup> (2,700 kN m/m<sup>3</sup>)).
- E. ASTM D2167 - Standard Test Method for Density and Unit Weight of Soil in Place by the Rubber Balloon Method.
- F. ASTM D 2922 - Standard Test Methods for Density of Soil and Soil-Aggregate in Place by Nuclear Methods (Shallow Depth).
- G. ASTM D3017 - Standard Test Method for Water Content of Soil and Rock in Place by Nuclear Methods (Shallow Depth).

##### **1.05 SUBMITTALS**

- A. See Section 01 30 00 - Administrative Requirements, for submittal procedures.
- B. Compaction Density Test Reports.

##### **1.06 DELIVERY, STORAGE, AND HANDLING**

- A. When necessary, store materials on site in advance of need.

#### **PART 2 PRODUCTS**

##### **2.01 FILL MATERIALS**

- A. General Fill: Subsoil excavated on-site.
  - 1. Graded.
  - 2. Free of lumps larger than 3 inches, rocks larger than 2 inches, and debris.
- B. Granular Fill: Coarse aggregate, conforming to State of Delaware Highway Department standard.
- C. Sand: Conforming to State of Delaware Highway Department standard.
- D. Topsoil: See Section 31 22 00 - Grading.

##### **2.02 SOURCE QUALITY CONTROL**

- A. See Section 01 40 00 - Quality Requirements, for general requirements for testing and analysis of soil material.
- B. If tests indicate materials do not meet specified requirements, change material and retest.

### **PART 3 EXECUTION**

#### **3.01 EXAMINATION**

- A. Identify required lines, levels, contours, and datum locations.
- B. See Section 31 22 00 - Grading for additional requirements.
- C. Verify areas to be filled are not compromised with surface or ground water.

#### **3.02 PREPARATION**

- A. Scarify subgrade surface to a depth of 6 inches to identify soft spots.
- B. Cut out soft areas of subgrade not capable of compaction in place. Backfill with general fill.
- C. Compact subgrade to density equal to or greater than requirements for subsequent fill material.
- D. Until ready to fill, maintain excavations and prevent loose soil from falling into excavation.

#### **3.03 FILLING**

- A. Fill to contours and elevations indicated using unfrozen materials.
- B. Employ a placement method that does not disturb or damage other work.
- C. Systematically fill to allow maximum time for natural settlement. Do not fill over porous, wet, frozen or spongy subgrade surfaces.
- D. Maintain optimum moisture content of fill materials to attain required compaction density.
- E. Slope grade away from building minimum 2 inches in 10 ft, unless noted otherwise. Make gradual grade changes. Blend slope into level areas.
- F. Correct areas that are over-excavated.
  - 1. Other areas: Use general fill, flush to required elevation, compacted to minimum 97 percent of maximum dry density.
- G. Compaction Density Unless Otherwise Specified or Indicated:
- H. Reshape and re-compact fills subjected to vehicular traffic.
- I. Maintain temporary means and methods, as required, to remove all water while fill is being placed as required, or until directed by the Architect. Remove and replace soils deemed unsuitable by classification and which are excessively moist due to lack of dewatering or surface water control.

#### **3.04 FILL AT SPECIFIC LOCATIONS**

- A. Over Buried Utility Piping, Conduits, and Duct Bank in Trenches :
  - 1. Cover with general fill.
  - 2. Fill up to subgrade elevation.
  - 3. Compact in maximum 8 inch lifts to 95 percent of maximum dry density.
- B. Under Pavers Set on Sand Leveling Bed:
  - 1. Use granular fill.
  - 2. Fill up to bottom of sand leveling bed.
  - 3. Compact to 95 percent of maximum dry density.
  - 4. See unit pavers section for leveling bed placement.

#### **3.05 FIELD QUALITY CONTROL**

- A. See Section 01 40 00 - Quality Requirements, for general requirements for field inspection and testing.
- B. Perform compaction density testing on compacted fill in accordance with ASTM D1556, ASTM D2167, ASTM D2922, or ASTM D3017.
- C. Evaluate results in relation to compaction curve determined by testing uncompacted material in accordance with ASTM D698 ("standard Proctor"), ASTM D1557 ("modified Proctor"), or AASHTO T 180.
- D. If tests indicate work does not meet specified requirements, remove work, replace and retest.

**3.06 CLEANING**

- A. See Section 01 74 19 - Construction Waste Management and Disposal, for additional requirements.
- B. Remove unused stockpiled materials, leave area in a clean and neat condition. Grade stockpile area to prevent standing surface water.
- C. Leave borrow areas in a clean and neat condition. Grade to prevent standing surface water.

**END OF SECTION 31 23 23**

**SECTION 32 11 23**  
**AGGREGATE BASE COURSES**

**PART 1 GENERAL**

**1.01 SECTION INCLUDES**

- A. Aggregate base course.

**1.02 RELATED REQUIREMENTS**

- A. Section 31 22 00 - Grading: Preparation of site for base course.
- B. Section 31 23 23 - Fill: Compacted fill under base course.
- C. Section 32 13 13 - Concrete Paving: Finish concrete surface course.

**1.03 REFERENCE STANDARDS**

- A. AASHTO M 147 - Standard Specification for Materials for Aggregate and Soil-Aggregate Subbase, Base and Surface Courses.

**1.04 SUBMITTALS**

- A. See Section 01 30 00 - Administrative Requirements, for submittal procedures.
- B. Materials Sources: Submit name of imported materials source.

**1.05 DELIVERY, STORAGE, AND HANDLING**

- A. When necessary, store materials on site in advance of need.
- B. When aggregate materials need to be stored on site, locate where directed by Owner.
- C. Aggregate Storage, General:
  - 1. Separate differing materials with dividers or stockpile separately to prevent intermixing.
  - 2. Prevent contamination.
  - 3. Protect stockpiles from erosion and deterioration of materials.

**PART 2 PRODUCTS**

**2.01 MATERIALS**

- A. Coarse Aggregate : Pit run washed stone; free of shale, clay, friable material and debris.
  - 1. Graded in accordance with ASTM C136, within the following limits:
    - a. 3/4 inch sieve: 95 to 100 percent passing.

**2.02 SOURCE QUALITY CONTROL**

- A. See Section 01 40 00 - Quality Requirements, for general requirements for testing and analysis of aggregate materials.
- B. Provide materials of each type from same source throughout the Work.

**PART 3 EXECUTION**

**3.01 EXAMINATION**

- A. Verify that survey bench marks and intended elevations for the work are as indicated.
- B. Verify substrate has been inspected, gradients and elevations are correct, and is dry.

**3.02 PREPARATION**

- A. Correct irregularities in substrate gradient and elevation by scarifying, reshaping, and re-compacting.
- B. Do not place aggregate on soft, muddy, or frozen surfaces.

**3.03 INSTALLATION**

- A. Under Portland Cement Concrete Paving:
  - 1. Place coarse aggregate to a total compacted thickness of 4 inches.
  - 2. Compact to 95 percent of maximum dry density.
- B. Level and contour surfaces to elevations and gradients indicated.

- C. Add small quantities of fine aggregate to coarse aggregate as appropriate to assist compaction.
- D. Add water to assist compaction. If excess water is apparent, remove aggregate and aerate to reduce moisture content.
- E. Use mechanical tamping equipment in areas inaccessible to compaction equipment.

**3.04 TOLERANCES**

- A. Flatness: Maximum variation of 1/4 inch measured with 10 foot straight edge.

**3.05 FIELD QUALITY CONTROL**

- A. See Section 01 40 00 - Quality Requirements, for general requirements for field inspection and testing.
- B. Proof roll compacted aggregate at surfaces that will be under slabs-on-grade.

**3.06 CLEANING**

- A. Remove unused stockpiled materials, leave area in a clean and neat condition. Grade stockpile area to prevent standing surface water.

**END OF SECTION 32 11 23**

**SECTION 32 12 16**  
**ASPHALT PAVING**

**PART 1 GENERAL**

**1.01 RELATED DOCUMENTS**

- A. Drawings and general provisions of the Contract, including General and Supplementary Conditions and Division 01 Specification Sections, apply to this Section.

**1.02 SUMMARY**

- A. Section Includes:
  - 1. Hot-mix asphalt paving.
  - 2. Hot-mix asphalt overlay.
  - 3. Cold milling of existing asphalt pavement.
  - 4. Hot-mix asphalt patching.
  - 5. Asphalt surface treatments.
- B. Related Requirements:
  - 1. Section 024119 "Selective Demolition" for demolition and removal of existing asphalt pavement.
  - 2. Section 312000 "Earth Moving" for subgrade preparation, fill material, separation geotextiles, unbound-aggregate subbase and base courses, and aggregate pavement shoulders.
  - 3. Section 321313 "Concrete Paving" for concrete pavement and for separate concrete curbs, gutters, and driveway aprons.

**1.03 PREINSTALLATION MEETINGS**

- A. Preinstallation Conference: Conduct conference at the Project site.
  - 1. Review methods and procedures related to hot-mix asphalt paving including, but not limited to, the following:
    - a. Review proposed sources of paving materials, including capabilities and location of plant that will manufacture hot-mix asphalt.
    - b. Review requirements for protecting paving work, including restriction of traffic during installation period and for remainder of construction period.

**1.04 ACTION SUBMITTALS**

- A. Product Data: Include technical data and tested physical and performance properties.
  - 1. Herbicide.
  - 2. Paving geotextile.
  - 3. Joint sealant.
- B. Hot-Mix Asphalt Designs:
  - 1. Certification, by authorities having jurisdiction, of approval of each hot-mix asphalt design proposed for the Work.
  - 2. For each hot-mix asphalt design proposed for the Work.
- C. Samples for Verification: For the following product, in manufacturer's standard sizes unless otherwise indicated:
  - 1. Paving Geotextile: 12 by 12 inches minimum.

**1.05 INFORMATIONAL SUBMITTALS**

- A. Qualification Data: For paving-mix manufacturer.
- B. Material Certificates:
  - 1. Aggregates.
  - 2. Asphalt binder.
  - 3. Asphalt cement.
  - 4. Cutback prime coat.
  - 5. Emulsified asphalt prime coat.

6. Tack coat.
7. Fog seal.
8. Undersealing asphalt.

C. Field quality-control reports.

#### **1.06 QUALITY ASSURANCE**

- A. Manufacturer Qualifications: Pavement mix shall come from an approved Delaware Department of Transportation plant. Evidence of Delaware Department of Transportation testing and approval shall be provided prior to scheduling hot mix installation.
- B. Testing Agency Qualifications: Qualified in accordance with ASTM D3666 for testing indicated.
- C. Regulatory Requirements: Comply with materials, workmanship, and other applicable requirements of the Delaware Department of Transportation for asphalt paving work.
  1. Measurement and payment provisions and safety program submittals included in the Delaware Department of Transportation Standard Specifications do not apply to this Section.

#### **1.07 FIELD CONDITIONS**

- A. Environmental Limitations: Do not apply asphalt materials if subgrade is wet or excessively damp, if rain is imminent or expected before time required for adequate cure, or if the following conditions are not met:
  1. Prime Coat: Minimum surface temperature of 60 deg F.
  2. Tack Coat: Minimum surface temperature of 60 deg F.
  3. Slurry Coat: Comply with weather limitations in ASTM D3910.
  4. Asphalt Base Course and Binder Course: Minimum surface temperature of 45 deg F and rising at time of placement.
  5. Asphalt Surface Course: Minimum surface temperature of 60 deg F at time of placement.

### **PART 2 PRODUCTS**

#### **2.01 AGGREGATES**

- A. General: Use materials and gradations that have performed satisfactorily in previous installations.
- B. Coarse Aggregate: ASTM D692/D692M, sound; angular crushed stone, crushed gravel, or cured, crushed blast-furnace slag.
- C. Fine Aggregate: AASHTO M 29, sharp-edged natural sand or sand prepared from stone, gravel, cured blast-furnace slag, or combinations thereof.
  1. For hot-mix asphalt, limit natural sand to a maximum of 20 percent by weight of the total aggregate mass.
- D. Mineral Filler: AASHTO M 17, rock or slag dust, hydraulic cement, or other inert material.

#### **2.02 ASPHALT MATERIALS**

- A. Asphalt Binder: AASHTO M 332 binder designation PG 64-22.
- B. Asphalt Cement: ASTM D3381/D3381M for viscosity-graded material.
- C. Cutback Prime Coat: ASTM D2027/D2027M, medium-curing cutback asphalt, MC-70.
- D. Emulsified Asphalt Prime Coat: AASHTO M 140 emulsified asphalt, or AASHTO M 208 cationic emulsified asphalt, slow setting, diluted in water, of suitable grade and consistency for application.
- E. Tack Coat: AASHTO M 140 emulsified asphalt, or AASHTO M 208 cationic emulsified asphalt, slow setting, diluted in water, of suitable grade and consistency for application.
- F. Fog Seal: AASHTO M 140 emulsified asphalt, or AASHTO M 208 cationic emulsified asphalt, slow setting, factory diluted in water, of suitable grade and consistency for application.
- G. Water: Potable.
- H. Undersealing Asphalt: ASTM D3141/D3141M; pumping consistency.

### 2.03 AUXILIARY MATERIALS

- A. Herbicide: Commercial chemical for weed control, registered by the EPA, and not classified as "restricted use" for locations and conditions of application. Provide in granular, liquid, or wettable powder form.
- B. Sand: AASHTO M 29, Grade No. 2 or No. 3.
- C. Paving Geotextile: AASHTO M 288 paving fabric; nonwoven polypropylene; resistant to chemical attack, rot, and mildew; and specifically designed for paving applications.
- D. Joint Sealant: ASTM D3405 as modified by MSMT 404.

### 2.04 MIXES

- A. Hot-Mix Asphalt: Dense-graded, hot-laid, hot-mix asphalt plant mixes approved by the Delaware Department of Transportation and complying with the following requirements:
  - 1. Provide mixes with a history of satisfactory performance in geographical area where Project is located.
  - 2. Base Course: 6" Graded Aggregate Base Course.
  - 3. Binder Course: 2.25" Superpave Type BCBC, PG 64-22.
  - 4. Surface Course: 1.25" Superpave Type C, PG 64-22.
- B. Emulsified-Asphalt Slurry: M140 or M208.

## PART 3 EXECUTION

### 3.01 EXAMINATION

- A. Verify that subgrade is dry and in suitable condition to begin paving.
- B. Proceed with paving only after unsatisfactory conditions have been corrected.

### 3.02 PREPARATION

- A. Protection: Provide protective materials, procedures, and worker training to prevent asphalt materials from spilling, coating, or building up on curbs, driveway aprons, manholes, and other surfaces adjacent to the Work.
- B. Proof-roll subgrade below pavements with heavy pneumatic-tired equipment to identify soft pockets and areas of excess yielding. Do not proof-roll wet or saturated subgrades.
  - 1. Completely proof-roll subgrade in one direction. Limit vehicle speed to 3 mph.
  - 2. Proof-roll with a loaded 10-wheel, tandem-axle dump truck weighing not less than 15 tons.
  - 3. Excavate soft spots, unsatisfactory soils, and areas of excessive pumping or rutting, as determined by Engineer, and replace with compacted backfill or fill as directed.

### 3.03 COLD MILLING

- A. Clean existing pavement surface of loose and deleterious material immediately before cold milling. Remove existing asphalt pavement by cold milling to grades and cross sections indicated.
  - 1. Mill to a depth of 1-1/2 inches.
  - 2. Mill to a uniform finished surface free of excessive gouges, grooves, and ridges.
  - 3. Control rate of milling to prevent tearing of existing asphalt course.
  - 4. Repair or replace curbs, driveway aprons, manholes, and other construction damaged during cold milling.
  - 5. Excavate and trim unbound-aggregate base course, if encountered, and keep material separate from milled hot-mix asphalt.
  - 6. Patch surface depressions deeper than 1 inch after milling, before wearing course is laid.
  - 7. Handle milled asphalt material in accordance with approved waste management plan.
  - 8. Keep milled pavement surface free of loose material and dust.
  - 9. Do not allow milled materials to accumulate on-site.

### 3.04 PATCHING

- A. Asphalt Pavement: Saw cut perimeter of patch and excavate existing pavement section to sound base. Excavate rectangular or trapezoidal patches, extending 12 inches into perimeter of

adjacent sound pavement, unless otherwise indicated. Cut excavation faces vertically. Remove excavated material. Recompact existing unbound-aggregate base course to form new subgrade.

- B. Tack Coat: Before placing patch material, apply tack coat uniformly to vertical asphalt surfaces abutting the patch. Apply at a rate of 0.05 to 0.15 gal./sq. yd..
  - 1. Allow tack coat to cure undisturbed before applying hot-mix asphalt paving.
  - 2. Avoid smearing or staining adjoining surfaces, appurtenances, and surroundings. Remove spillages and clean affected surfaces.
- C. Placing Single-Course Patch Material: Fill excavated pavement areas with hot-mix asphalt base mix for full thickness of patch and, while still hot, compact flush with adjacent surface.
- D. Placing Two-Course Patch Material: Partially fill excavated pavements with hot-mix asphalt base course mix and, while still hot, compact. Cover asphalt base course with compacted layer of hot-mix asphalt surface course, finished flush with adjacent surfaces.

### 3.05 REPAIRS

- A. Leveling Course: Install and compact leveling course consisting of hot-mix asphalt surface course to level sags and fill depressions deeper than 1 inch in existing pavements.
  - 1. Install leveling wedges in compacted lifts not exceeding 3 inches thick.
- B. Crack and Joint Filling: Remove existing joint filler material from cracks or joints to a depth of 1/4 inch.
  - 1. Clean cracks and joints in existing hot-mix asphalt pavement.
  - 2. Use emulsified-asphalt slurry to seal cracks and joints less than 1/4 inch wide. Fill flush with surface of existing pavement and remove excess.
  - 3. Use hot-applied joint sealant to seal cracks and joints more than 1/4 inch wide. Fill flush with surface of existing pavement and remove excess.

### 3.06 SURFACE PREPARATION

- A. Ensure that prepared subgrade has been proof-rolled and is ready to receive paving. Immediately before placing asphalt materials, remove loose and deleterious material from substrate surfaces.
- B. Herbicide Treatment: Apply herbicide in accordance with manufacturer's recommended rates and written application instructions. Apply to dry, prepared subgrade or surface of compacted-aggregate base before applying paving materials.
  - 1. Mix herbicide with prime coat if formulated by manufacturer for that purpose.
- C. Cutback Prime Coat: Apply uniformly over surface of compacted unbound-aggregate base course at a rate of 0.15 to 0.50 gal./sq. yd.. Apply enough material to penetrate and seal, but not flood, surface. Allow prime coat to cure.
  - 1. If prime coat is not entirely absorbed within 24 hours after application, spread sand over surface to blot excess asphalt. Use enough sand to prevent pickup under traffic. Remove loose sand by sweeping before pavement is placed and after volatiles have evaporated.
  - 2. Protect primed substrate from damage until ready to receive paving.
- D. Emulsified Asphalt Prime Coat: Apply uniformly over surface of compacted unbound-aggregate base course at a rate of 0.10 to 0.30 gal./sq. yd. per inch depth. Apply enough material to penetrate and seal, but not flood, surface. Allow prime coat to cure.
  - 1. If prime coat is not entirely absorbed within 24 hours after application, spread sand over surface to blot excess asphalt. Use enough sand to prevent pickup under traffic. Remove loose sand by sweeping before pavement is placed and after volatiles have evaporated.
  - 2. Protect primed substrate from damage until ready to receive paving.
- E. Tack Coat: Apply uniformly to surfaces of existing pavement at a rate of 0.05 to 0.15 gal./sq. yd..
  - 1. Allow tack coat to cure undisturbed before applying hot-mix asphalt paving.
  - 2. Avoid smearing or staining adjoining surfaces, appurtenances, and surroundings. Remove spillages and clean affected surfaces.

### 3.07 INSTALLATION OF PAVING GEOTEXTILE

- A. Apply tack coat uniformly to existing pavement surfaces at a rate of 0.20 to 0.30 gal./sq. yd..
- B. Place paving geotextile promptly in accordance with manufacturer's written instructions. Broom or roll geotextile smooth and free of wrinkles and folds. Overlap longitudinal joints 4 inches and transverse joints 6 inches.
- C. Protect paving geotextile from traffic and other damage, and place hot-mix asphalt overlay the same day.

### 3.08 HOT-MIX ASPHALT PLACEMENT

- A. Machine place hot-mix asphalt on prepared surface, spread uniformly, and strike off. Place asphalt mix by hand in areas inaccessible to equipment in a manner that prevents segregation of mix. Place each course to required grade, cross section, and thickness when compacted.
  - 1. Place hot-mix asphalt base course and binder course in number of lifts and thicknesses indicated.
  - 2. Place hot-mix asphalt surface course in single lift.
  - 3. Spread mix at a minimum temperature of 250 deg F.
  - 4. Begin applying mix along centerline of crown for crowned sections and on high side of one-way slopes unless otherwise indicated.
  - 5. Regulate paver machine speed to obtain smooth, continuous surface free of pulls and tears in asphalt-paving mat.
- B. Place paving in consecutive strips not less than 10 feet wide unless infill edge strips of a lesser width are required.
  - 1. After first strip has been placed and rolled, place succeeding strips and extend rolling to overlap previous strips. Overlap mix placement about 1 to 1-1/2 inches from strip to strip to ensure proper compaction of mix along longitudinal joints.
  - 2. Complete a section of asphalt base course and binder course before placing asphalt surface course.
- C. Promptly correct surface irregularities in paving course behind paver. Use suitable hand tools to remove excess material forming high spots. Fill depressions with hot-mix asphalt to prevent segregation of mix; use suitable hand tools to smooth surface.

### 3.09 JOINTS

- A. Construct joints to ensure a continuous bond between adjoining paving sections. Construct joints free of depressions, with same texture and smoothness as other sections of hot-mix asphalt course.
  - 1. Clean contact surfaces and apply tack coat to joints.
  - 2. Offset longitudinal joints, in successive courses, a minimum of 6 inches.
  - 3. Offset transverse joints, in successive courses, a minimum of 24 inches.
  - 4. Construct transverse joints at each point where paver ends a day's work and resumes work at a subsequent time. Construct these joints using either "bulkhead" or "papered" method in accordance with AI MS-22, for both "Ending a Lane" and "Resumption of Paving Operations."
  - 5. Compact joints as soon as hot-mix asphalt will bear roller weight without excessive displacement.
  - 6. Compact asphalt at joints to a density within 2 percent of specified course density.

### 3.10 COMPACTION

- A. General: Begin compaction as soon as placed hot-mix paving will bear roller weight without excessive displacement. Compact hot-mix paving with hot hand tampers or with vibratory-plate compactors in areas inaccessible to rollers.
  - 1. Complete compaction before mix temperature cools to 185 deg F.
- B. Breakdown Rolling: Complete breakdown or initial rolling immediately after rolling joints and outside edge. Examine surface immediately after breakdown rolling for indicated crown, grade, and smoothness. Correct laydown and rolling operations to comply with requirements.

- C. Intermediate Rolling: Begin intermediate rolling immediately after breakdown rolling while hot-mix asphalt is still hot enough to achieve specified density. Continue rolling until hot-mix asphalt course has been uniformly compacted to the following density:
  - 1. Average Density, Marshall Test Method: 96 percent of reference laboratory density in accordance with AASHTO T 245, but not less than 94 percent or greater than 100 percent.
  - 2. Average Density, Rice Test Method: 92 percent of reference maximum theoretical density in accordance with ASTM D2041/D2041M, but not less than 90 percent or greater than 96 percent.
- D. Finish Rolling: Finish roll paved surfaces to remove roller marks while hot-mix asphalt is still warm.
- E. Edge Shaping: While surface is being compacted and finished, trim edges of pavement to proper alignment. Bevel edges while asphalt is still hot; compact thoroughly.
- F. Repairs: Remove paved areas that are defective or contaminated with foreign materials and replace with fresh, hot-mix asphalt. Compact by rolling to specified density and surface smoothness.
- G. Protection: After final rolling, do not permit vehicular traffic on pavement until it has cooled and hardened.
- H. Erect barricades to protect paving from traffic until mixture has cooled enough not to become marked.

### 3.11 INSTALLATION TOLERANCES

- A. Pavement Thickness: Compact each course to produce thickness indicated within the following tolerances:
  - 1. Base Course and Binder Course: Plus or minus 1/2 inch.
  - 2. Surface Course: Plus 1/4 inch, no minus.
- B. Pavement Surface Smoothness: Compact each course to produce surface smoothness within the following tolerances as determined by using a 10-foot straightedge applied transversely or longitudinally to paved areas:
  - 1. Base Course and Binder Course: 1/4 inch.
  - 2. Surface Course: 1/8 inch.
  - 3. Crowned Surfaces: Test with crowned template centered and at right angle to crown. Maximum allowable variance from template is 1/4 inch.

### 3.12 SURFACE TREATMENTS

- A. Fog Seals: Apply fog seal at a rate of 0.10 to 0.15 gal./sq. yd. to existing asphalt pavement and allow to cure. With fine sand, lightly dust areas receiving excess fog seal.
- B. Slurry Seals: Apply slurry coat in a uniform thickness in accordance with ASTM D3910 and allow to cure.
  - 1. Roll slurry seal to remove ridges and provide a uniform, smooth surface.

### 3.13 FIELD QUALITY CONTROL

- A. Testing Agency: Owner will engage a qualified testing agency to perform tests and inspections.
- B. Thickness: In-place compacted thickness of hot-mix asphalt courses will be determined in accordance with ASTM D3549/D3549M.
- C. Surface Smoothness: Finished surface of each hot-mix asphalt course will be tested for compliance with smoothness tolerances.
- D. In-Place Density: Testing agency will take samples of uncompacted paving mixtures and compacted pavement in accordance with AASHTO T 168.
  - 1. Reference maximum theoretical density will be determined by averaging results from four samples of hot-mix asphalt-paving mixture delivered daily to site, prepared in accordance with ASTM D2041/D2041M, and compacted in accordance with job-mix specifications.
  - 2. In-place density of compacted pavement will be determined by testing core samples in accordance with ASTM D1188 or ASTM D2726/D2726M.

- a. One core sample will be taken for every 1000 sq. yd. or less of installed pavement, with no fewer than three cores taken.
  - b. Field density of in-place compacted pavement may also be determined by nuclear method in accordance with ASTM D2950/D2950M and coordinated with ASTM D1188 or ASTM D2726/D2726M.
- E. Replace and compact hot-mix asphalt where core tests were taken.
- F. Remove and replace or install additional hot-mix asphalt where test results or measurements indicate that it does not comply with specified requirements.

**3.14 WASTE HANDLING**

- A. General: Handle asphalt-paving waste in accordance with approved waste management plan.

**END OF SECTION 32 12 16**

**SECTION 32 17 23.13**  
**PAINTED PAVEMENT MARKINGS**

**PART 1 GENERAL**

**1.01 SECTION INCLUDES**

- A. Parking lot markings, including parking bays and basketball court

**1.02 RELATED REQUIREMENTS**

- A. Section 32 12 16 - Asphalt Paving.

**1.03 SUBMITTALS**

- A. See Section 01 30 00 - Administrative Requirements, for submittal procedures.
- B. Product Data: Manufacturer's data sheets on each product to be used, including:
  - 1. Preparation instructions and recommendations.
  - 2. Storage and handling requirements and recommendations.
  - 3. Installation methods.

**PART 2 PRODUCTS**

**2.01 MATERIALS**

- A. Line and Zone Marking Paint: MPI (APL) No. 97 Latex Traffic Marking Paint; color(s) as indicated.
  - 1. Parking Lots: Yellow.
  - 2. Handicap Symbol: Blue
  - 3. Basketball Court: White.
- B. Temporary Marking Tape: Preformed, reflective, pressure sensitive adhesive tape in color(s) required; Contractor is responsible for selection of material of sufficient durability as to perform satisfactorily during period for which its use is required.

**PART 3 EXECUTION**

**3.01 PREPARATION**

- A. Prepare surfaces using the methods recommended by the manufacturer for achieving the best result for the substrate under the project conditions.
- B. Clean surfaces thoroughly prior to installation.
  - 1. Remove dust, dirt, and other granular surface deposits by sweeping, blowing with compressed air, rinsing with water, or a combination of these methods.
- C. Where oil or grease are present, scrub affected areas with several applications of trisodium phosphate solution or other approved detergent or degreaser, and rinse thoroughly after each application; after cleaning, seal oil-soaked areas with cut shellac to prevent bleeding through the new paint.
- D. Establish survey control points to determine locations and dimensions of markings; provide templates to control paint application by type and color at necessary intervals.
- E. Temporary Pavement Markings: When required or directed by Architect, apply temporary markings of the color(s), width(s) and length(s) as indicated or directed.
  - 1. After temporary marking has served its purpose, remove temporary marking by carefully controlled sandblasting, approved grinding equipment, or other approved method so that surface to which the marking was applied will not be damaged.
  - 2. At Contractor's option, temporary marking tape may be used in lieu of temporary painted marking; remove unsatisfactory tape and replace with painted markings at no additional cost to Owner.

**3.02 INSTALLATION**

- A. Begin pavement marking as soon as practicable after surface has been cleaned and dried.

- B. Do not apply paint if temperature of surface to be painted or the atmosphere is less than 50 degrees F or more than 95 degrees F.
- C. Apply in accordance with manufacturer's instructions using an experienced technician that is thoroughly familiar with equipment, materials, and marking layouts.
- D. Comply with FHWA MUTCD manual (<http://mutcd.fhwa.dot.gov>) for details not shown.
- E. Apply markings in locations determined by measurement from survey control points; preserve control points until after markings have been accepted.
- F. Apply uniformly painted markings of color(s), lengths, and widths as indicated on drawings true, sharp edges and ends.
  - 1. Apply paint in one coat only.
  - 2. Wet Film Thickness: 0.015 inch, minimum.
  - 3. Width Tolerance: Plus or minus 1/8 inch.
- G. Parking Lots: Apply parking space lines, entrance and exit arrows, painted curbs, and other markings indicated on drawings.
  - 1. Mark the International Handicapped Symbol at indicated parking spaces.
  - 2. Hand application by pneumatic spray is acceptable.
- H. Symbols: Use a suitable template that will provide a pavement marking with true, sharp edges and ends, of the design and size indicated.

### **3.03 DRYING, PROTECTION, AND REPLACEMENT**

- A. Protect newly painted markings so that paint is not picked up by tires, smeared, or tracked.
- B. Provide barricades, warning signs, and flags as necessary to prevent traffic crossing newly painted markings.
- C. Allow paint to dry at least the minimum time specified by the applicable paint standard and not less than that recommended by the manufacturer.
- D. Remove and replace markings that are applied at less than minimum material rates; deviate from true alignment; exceed length and width tolerances; or show light spots, smears, or other deficiencies or irregularities.
- E. Remove markings in manner to avoid damage to the surface to which the marking was applied, using carefully controlled sand blasting, approved grinding equipment, or other approved method.
- F. Replace removed markings at no additional cost to Owner.

**END OF SECTION 32 17 23.13**

**SECTION 32 31 13**  
**CHAIN LINK FENCES AND GATES**

**PART 1 GENERAL**

**1.01 SECTION INCLUDES**

- A. Chain link fencing for exterior and interior application.
- B. Posts, rails, and frames.
- C. Wire fabric.
- D. Barbed wire.
- E. Concrete.
- F. Accessories.

**1.02 REFERENCE STANDARDS**

- A. ASTM A121 - Standard Specification for Metallic-Coated Carbon Steel Barbed Wire.
- B. ASTM A123/A123M - Standard Specification for Zinc (Hot-Dip Galvanized) Coatings on Iron and Steel Products.
- C. ASTM A392 - Standard Specification for Zinc-Coated Steel Chain-Link Fence Fabric.
- D. ASTM A1011/A1011M - Standard Specification for Steel, Sheet and Strip, Hot-Rolled, Carbon, Structural, High-Strength Low-Alloy, High-Strength Low-Alloy with Improved Formability, and Ultra-High Strength.
- E. ASTM F567 - Standard Practice for Installation of Chain-Link Fence.
- F. ASTM F1043 - Standard Specification for Strength and Protective Coatings on Steel Industrial Fence Framework.
- G. ASTM F1083 - Standard Specification for Pipe, Steel, Hot-Dipped Zinc-Coated (Galvanized) Welded, for Fence Structures.
- H. CLFMI CLF-FIG0111 - Field Inspection Guide.
- I. CLFMI CLF-PM0610 - Product Manual.
- J. CLFMI CLF-SFR0111 - Security Fencing Recommendations.

**1.03 SUBMITTALS**

- A. See Section 01 30 00 - Administrative Requirements, for submittal procedures.
- B. Product Data: Provide data on fabric, posts, accessories, fittings and hardware.
- C. Shop Drawings: Indicate plan layout, spacing of components, post foundation dimensions, hardware anchorage, and schedule of components. See CLFMI CLF-SFR0111 for planning and design recommendations.

**1.04 WARRANTY**

- A. See Section 01 78 00 - Closeout Submittals, for additional warranty requirements.
- B. Correct defective Work within a five year period after Date of Substantial Completion.

**PART 2 PRODUCTS**

**2.01 MANUFACTURERS**

- A. Chain Link Fences and Gates:
  - 1. Master-Halco, Inc: [www.masterhalco.com/#sle](http://www.masterhalco.com/#sle).
  - 2. Merchants Metals: [www.merchantsmetals.com/#sle](http://www.merchantsmetals.com/#sle).
  - 3. Substitutions: See Section 01 60 00 - Product Requirements.

**2.02 COMPONENTS**

- A. Line Posts: 1.9 inch diameter.
- B. Corner and Terminal Posts: 2.38 inch diameter.

- C. Fabric with Pre-Inserted Slats: 2 inch diamond mesh interwoven wire, 6 gage, 0.1920 inch thick, top selvage knuckle end closed, bottom selvage twisted tight.
  - 1. Privacy Slats: High-density polyethylene (HDPE), woven into fabric.

### **2.03 MATERIALS**

- A. Posts, Rails, and Frames:
  - 1. ASTM A1011/A1011M, Designation SS; hot-rolled steel strip, cold formed to pipe configuration, longitudinally welded construction, minimum yield strength of 50 ksi; zinc coating complying with ASTM F1043 and ASTM F1083.
  - 2. Line Posts: Type I round.
  - 3. Terminal, Corner, Rail, Brace, and Gate Posts: Type I round.
  - 4. Comply with CLFMI CLF-PM0610.
- B. Wire Fabric:
  - 1. ASTM A392 zinc coated steel chain link fabric.
  - 2. Comply with CLFMI CLF-PM0610.
- C. Barbed Wire:
  - 1. Zinc-coated steel, complying with ASTM A121 Type Z Coating Class 1; 2 strands of 0.099 inch diameter wire, with 2-pointed barbs at 4 inches on center.
- D. Concrete:
  - 1. Ready-mixed, complying with ASTM C94/C94M; normal Portland cement; 2,500 psi strength at 28 days, 3 inch slump; aggregate.

### **2.04 COMPONENTS**

- A. Line Posts: 1.9 inch diameter.
- B. Corner and Terminal Posts: 2.38 inch diameter.
- C. Top and Brace Rail: 1.66 inch diameter, plain end, sleeve coupled.
- D. Bottom Rail: 1.66 inch diameter, plain end, sleeve coupled.
- E. Fabric: 2 inch diamond mesh interwoven wire, 6 gage, 0.1920 inch thick, top selvage knuckle end closed, bottom selvage twisted tight.
- F. Tie Wire: Aluminum alloy steel wire.

### **2.05 ACCESSORIES**

- A. Caps: Cast steel galvanized; sized to post diameter, set screw retainer.
- B. Fittings: Sleeves, bands, clips, rail ends, tension bars, fasteners and fittings; steel.

### **2.06 FINISHES**

- A. Components (Other than Fabric): Galvanized in accordance with ASTM A123/A123M, at 1.7 ounces per square foot.
- B. Accessories: Same finish as framing.

## **PART 3 EXECUTION**

### **3.01 EXAMINATION**

- A. Verification of Conditions: Verify that areas are clear of obstructions or debris.

### **3.02 INSTALLATION - EXTERIOR APPLICATION**

- A. Install framework, fabric, accessories and gates in accordance with ASTM F567.
- B. Place fabric on outside of posts and rails.
- C. Set intermediate, terminal, and gate posts plumb, in concrete footings with top of footing 2 inches above finish grade. Slope top of concrete for water runoff.
- D. Line Post Footing Depth Below Finish Grade: ASTM F567.
- E. Corner, Gate and Terminal Post Footing Depth Below Finish Grade: ASTM F567.

- F. Brace each gate and corner post to adjacent line post with horizontal center brace rail. Install brace rail one bay from end and gate posts.
- G. Provide top rail through line post tops and splice with 6 inch long rail sleeves.
- H. Install a 7 gage, 0.1770 inch coil spring wire in place of top rail.
- I. Do not stretch fabric until concrete foundation has cured 28 days.
- J. Stretch fabric between terminal posts or at intervals of 100 feet maximum, whichever is less.
- K. Position bottom of fabric 2 inches above finished grade.
- L. Fasten fabric to top rail, line posts, braces, and bottom tension wire with tie wire at maximum 15 inches on centers.
- M. Attach fabric to end, corner, and gate posts with tension bars and tension bar clips.
- N. Install bottom tension wire stretched taut between terminal posts.
- O. Install support arms sloped outward and attach barbed wire; tension and secure.
- P. Peen all bolts upon installation.
- Q. Perform three random field inspections confirming proper installation.

### **3.03 INSTALLATION - INTERIOR APPLICATION**

- A. Install framework, fabric, accessories and gates in accordance with ASTM F567.
- B. Set intermediate posts plumb, on anchor plate and collar with four bolts secured to concrete slab.
- C. Brace each post by extending to roof structure. Provide lateral bracing rail to bridge between roof framing members
- D. Stretch fabric between terminal posts or at intervals of 100 feet maximum, whichever is less.
- E. Position bottom of fabric 1 inches above concrete slab.
- F. Fasten fabric to top rail, line posts, braces, and bottom tension wire with tie wire at maximum 15 inches on centers.
- G. Attach fabric to end, corner, and gate posts with tension bars and tension bar clips.
- H. Install bottom tension wire stretched taut between terminal posts.
- I. Peen all bolts upon installation.
- J. Perform three random field inspections confirming proper installation.

### **3.04 TOLERANCES**

- A. Maximum Variation From Plumb: 1/4 inch.
- B. Maximum Offset From True Position: 1 inch.
- C. Do not infringe on adjacent property lines.

### **3.05 FIELD QUALITY CONTROL**

- A. See Section 01 40 00 - Quality Requirements, for additional requirements.
- B. Layout: Verify that fence installation markings are accurate to design, paying attention to gate locations, underground utilities, and property lines.
- C. Workmanship: Verify neat installation free of defects. See CLFMI CLF-FIG0111 for field inspection guidance.

### **3.06 CLEANING**

- A. Leave immediate work area neat at end of each work day.
- B. Clean jobsite of excess materials; scatter excess material from post hole excavations uniformly away from posts. Remove excess material if required.
- C. Clean fence with mild household detergent and clean water rinse well.

- D. Remove mortar from exposed posts and other fencing material using a 10 percent solution of muriatic acid followed immediately by several rinses with clean water.
- E. Touch up scratched surfaces using materials recommended by manufacturer. Match touched-up paint color to factory-applied finish.
- F. See Section 01 74 19 - Construction Waste Management and Disposal, for additional requirements.

**3.07 CLOSEOUT ACTIVITIES**

- A. See Section 01 78 00 - Closeout Submittals, for closeout submittals.

**END OF SECTION 32 31 13**

**SECTION 32 92 19**  
**SEEDING**

**PART 1 GENERAL**

**1.01 SECTION INCLUDES**

- A. Preparation of subsoil.
- B. Placing topsoil.
- C. Seeding.

**1.02 RELATED REQUIREMENTS**

- A. Section 31 22 00 - Grading: Preparation of subsoil and placement of topsoil in preparation for the work of this section.
- B. Section 31 23 23 - Fill: Topsoil material.

**1.03 SUBMITTALS**

- A. See Section 01 30 00 - Administrative Requirements, for submittal procedures.

**1.04 DELIVERY, STORAGE, AND HANDLING**

- A. Deliver grass seed mixture in sealed containers. Seed in damaged packaging is not acceptable. Deliver seed mixture in containers showing percentage of seed mix, year of production, net weight, date of packaging, and location of packaging.

**PART 2 PRODUCTS**

**2.01 SEED MIXTURE**

- A. Seed Mixture:
  - 1. Kentucky Blue Grass: 50 percent.
  - 2. Creeping Red Fescue Grass: 10 percent.
  - 3. Norlea Perennial Rye: 40 percent.

**2.02 ACCESSORIES**

- A. Water: Clean, fresh and free of substances or matter that could inhibit vigorous growth of grass.
- B. Erosion Fabric: Jute matting, open weave.

**PART 3 EXECUTION**

**3.01 PREPARATION**

- A. Prepare subgrade in accordance with Section 31 22 00 - Finish Grading.
- B. Place topsoil in accordance with Section 31 22 00 - Finish Grading.

**3.02 SEEDING**

- A. Apply seed at a rate of 2 to 3 lbs per 1000 sq ft evenly in two intersecting directions. Rake in lightly.
- B. Do not seed areas in excess of that which can be mulched on same day.
- C. Do not sow immediately following rain, when ground is too dry, or during windy periods.
- D. Immediately following seeding and compacting, apply mulch to a thickness of 1/8 inches. Maintain clear of shrubs and trees.
- E. Apply water with a fine spray immediately after each area has been mulched. Saturate to 4 inches of soil.
- F. Following germination, immediately re-seed areas without germinated seeds that are larger than 4 by 4 inches.

**3.03 PROTECTION**

- A. Lay fabric smoothly on surface, bury top end of each section in 6 inch deep excavated topsoil trench. Provide 12 inch overlap of adjacent rolls. Backfill trench and rake smooth, level with adjacent soil.
- B. Secure outside edges and overlaps at 36 inch intervals with stakes.
- C. Lightly dress slopes with topsoil to ensure close contact between fabric and soil.

**3.04 MAINTENANCE**

- A. Maintain seeded areas immediately after placement until grass is well established and exhibits a vigorous growing condition.
- B. Water to prevent grass and soil from drying out.
- C. Roll surface to remove minor depressions or irregularities.
- D. Immediately reseed areas that show bare spots.

**END OF SECTION 32 92 19**

THE RECEIVER OF THESE PLANS HEREBY ELECTRONICALLY TRANSMITS TO YOU THESE PLANS AS A SERVICE PROVIDED BY THE ARCHITECT. THE ARCHITECT'S LIABILITY IS LIMITED TO THE DESIGN OF THE PROJECT. THE ARCHITECT DOES NOT WARRANT OR REPRESENT THAT THE DATA WITH THESE PLANS IS ACCURATE, COMPLETE, OR THAT IT WILL NOT BE SUPERSEDED OR OTHERWISE MADE USE OF THE DATA OR PLANS. ANY USE OF THESE PLANS IS AT THE USER'S SOLE RISK. THE ARCHITECT'S LIABILITY IS LIMITED TO THE DESIGN OF THE PROJECT. THE ARCHITECT DOES NOT WARRANT OR REPRESENT THAT THE DATA WITH THESE PLANS IS ACCURATE, COMPLETE, OR THAT IT WILL NOT BE SUPERSEDED OR OTHERWISE MADE USE OF THE DATA OR PLANS. ANY USE OF THESE PLANS IS AT THE USER'S SOLE RISK.

# CITY OF PROVIDENCE

## OUTDOOR CLASSROOM/ PLAY AREA

# ASA MESSER

### 1655 WESTMINSTER ST, PROVIDENCE, RI 02909

#### SHEET INDEX

NUMBER	DRAWING NAME
GENERAL	
G-000	COVER SHEET
ARCHITECTURE	
AD-101	SITE DEMOLITION
A-101	SITE PLAN
A-102	DIMENSION PLAN
A-300	WALL SECTIONS

**STUDIOJAED**  
 ARCHITECTS ■ ENGINEERS ■ FACILITIES SOLUTIONS  
 Website: www.studiojaed.com Email: info@studiojaed.com

PROVIDENCE OFFICE: 42 WEBBASSE STREET, STE. 403 PROVIDENCE, RHODE ISLAND 02903 P: 401.454.6564

MARYLAND OFFICE: 273 FRONT STREET, P.O. BOX 24 COLUMPTON, MARYLAND 21038 P: 410.454.6564

DELAWARE OFFICE: 200 WYOMING STREET, 110 BEAR DELAWARE 19701 P: 302.454.6564

CONSULTANT

This drawing is the property of StudioJAED and is prepared for the exclusive use of its clients at the location indicated. No other use is authorized or intended.

ARCHITECT / ENGINEER SEAL

CITY OF PROVIDENCE  
**ASA MESSER**  
 OUTDOOR CLASSROOM/ PLAY AREA  
 1655 WESTMINSTER ST, PROVIDENCE, RI 02909

PROJECT

REVISIONS		
MARK	DESCRIPTION	DATE

SHEET TITLE

COVER SHEET

CONSTRUCTION DOCUMENTS


JUNE 10, 2022

DRAWN	CHK'D	PROJECT NO.
BMS	PRC	19055



SHEET NO.

# G-000


#### PROJECT LOCATION MAPS

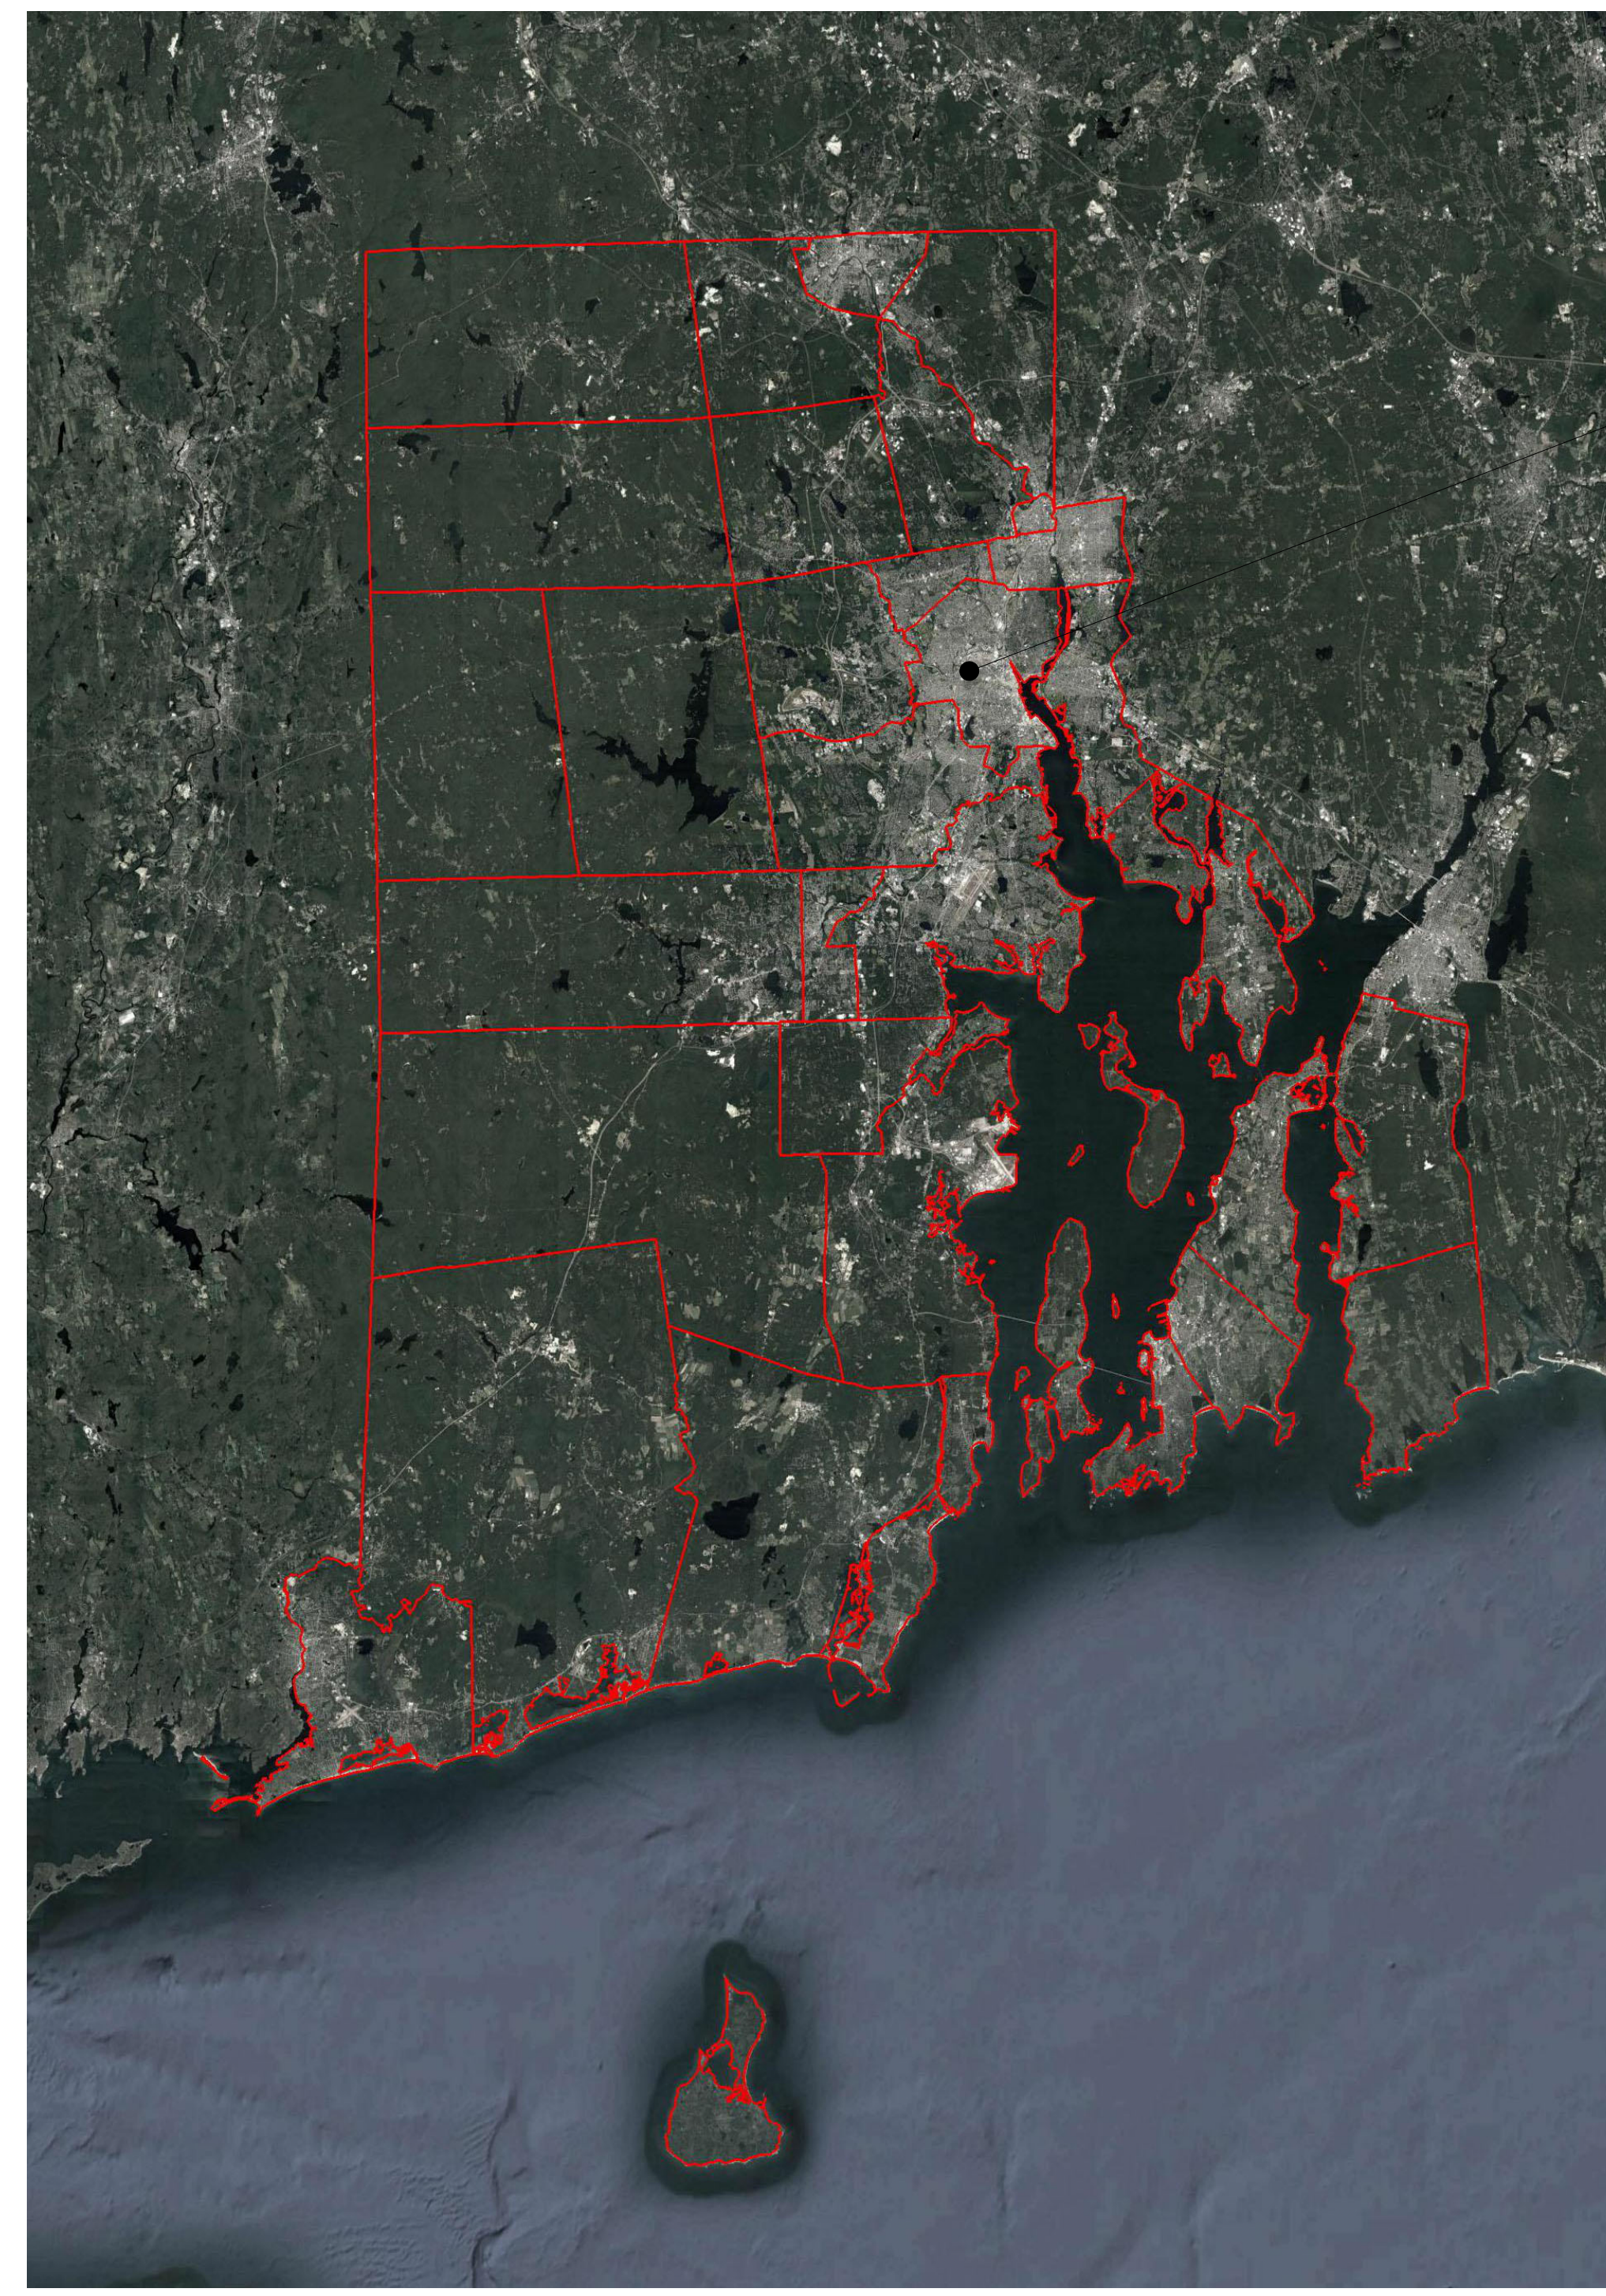

LOCATION MAP

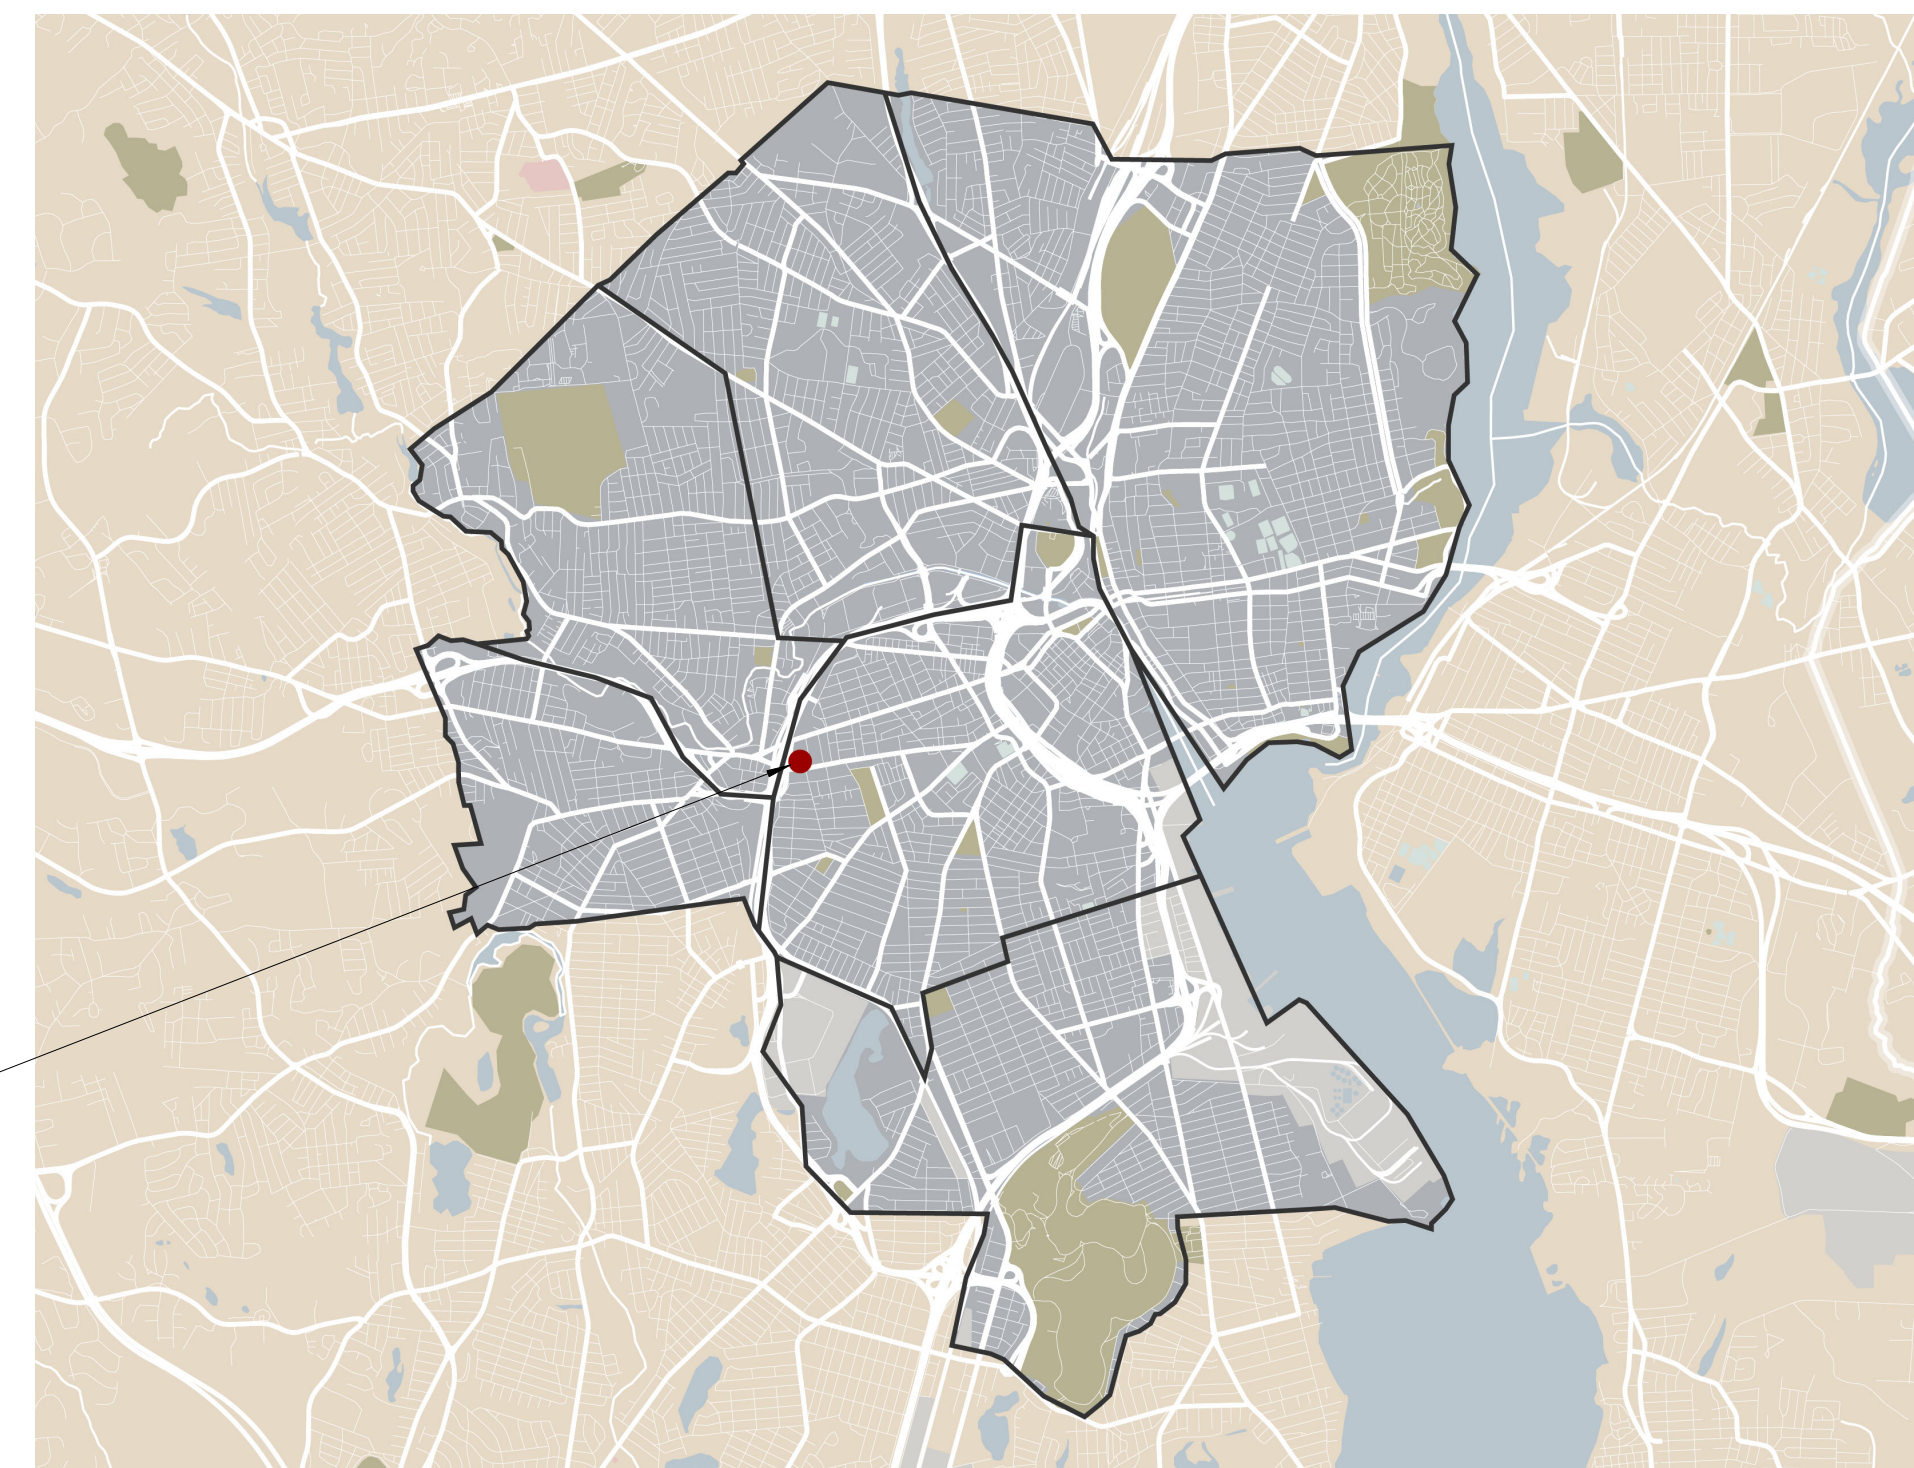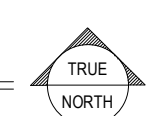

AREA MAP

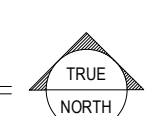


ASA MESSER ELEMENTARY SCHOOL

ASA MESSER ELEMENTARY SCHOOL




SITE MAP

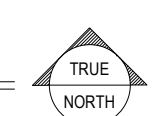

ASA MESSER ELEMENTARY SCHOOL

THE RECEIVER OF THESE PLANS BY MAIL OR BY ELECTRONIC TRANSMISSION OR BY ANY OTHER MEANS HEREBY AGREES AS FOLLOWS: "THE ELECTRONIC DATA TRANSMITTED (DATA) MAY BE ALTERED DURING TRANSMISSION AND TRANSLATION. "STUDIOJAEED ARCHITECTS ENGINEERS FACILITIES SOLUTIONS" IS NOT RESPONSIBLE FOR ANY ERRORS OR OMISSIONS IN THE DATA. "THE RECEIVER OF THESE PLANS BY MAIL OR BY ELECTRONIC TRANSMISSION OR BY ANY OTHER MEANS HEREBY AGREES AS FOLLOWS: "THE ELECTRONIC DATA TRANSMITTED (DATA) MAY BE ALTERED DURING TRANSMISSION AND TRANSLATION. "STUDIOJAEED ARCHITECTS ENGINEERS FACILITIES SOLUTIONS" IS NOT RESPONSIBLE FOR ANY ERRORS OR OMISSIONS IN THE DATA. "THE RECEIVER OF THESE PLANS BY MAIL OR BY ELECTRONIC TRANSMISSION OR BY ANY OTHER MEANS HEREBY AGREES AS FOLLOWS: "THE ELECTRONIC DATA TRANSMITTED (DATA) MAY BE ALTERED DURING TRANSMISSION AND TRANSLATION. "STUDIOJAEED ARCHITECTS ENGINEERS FACILITIES SOLUTIONS" IS NOT RESPONSIBLE FOR ANY ERRORS OR OMISSIONS IN THE DATA.

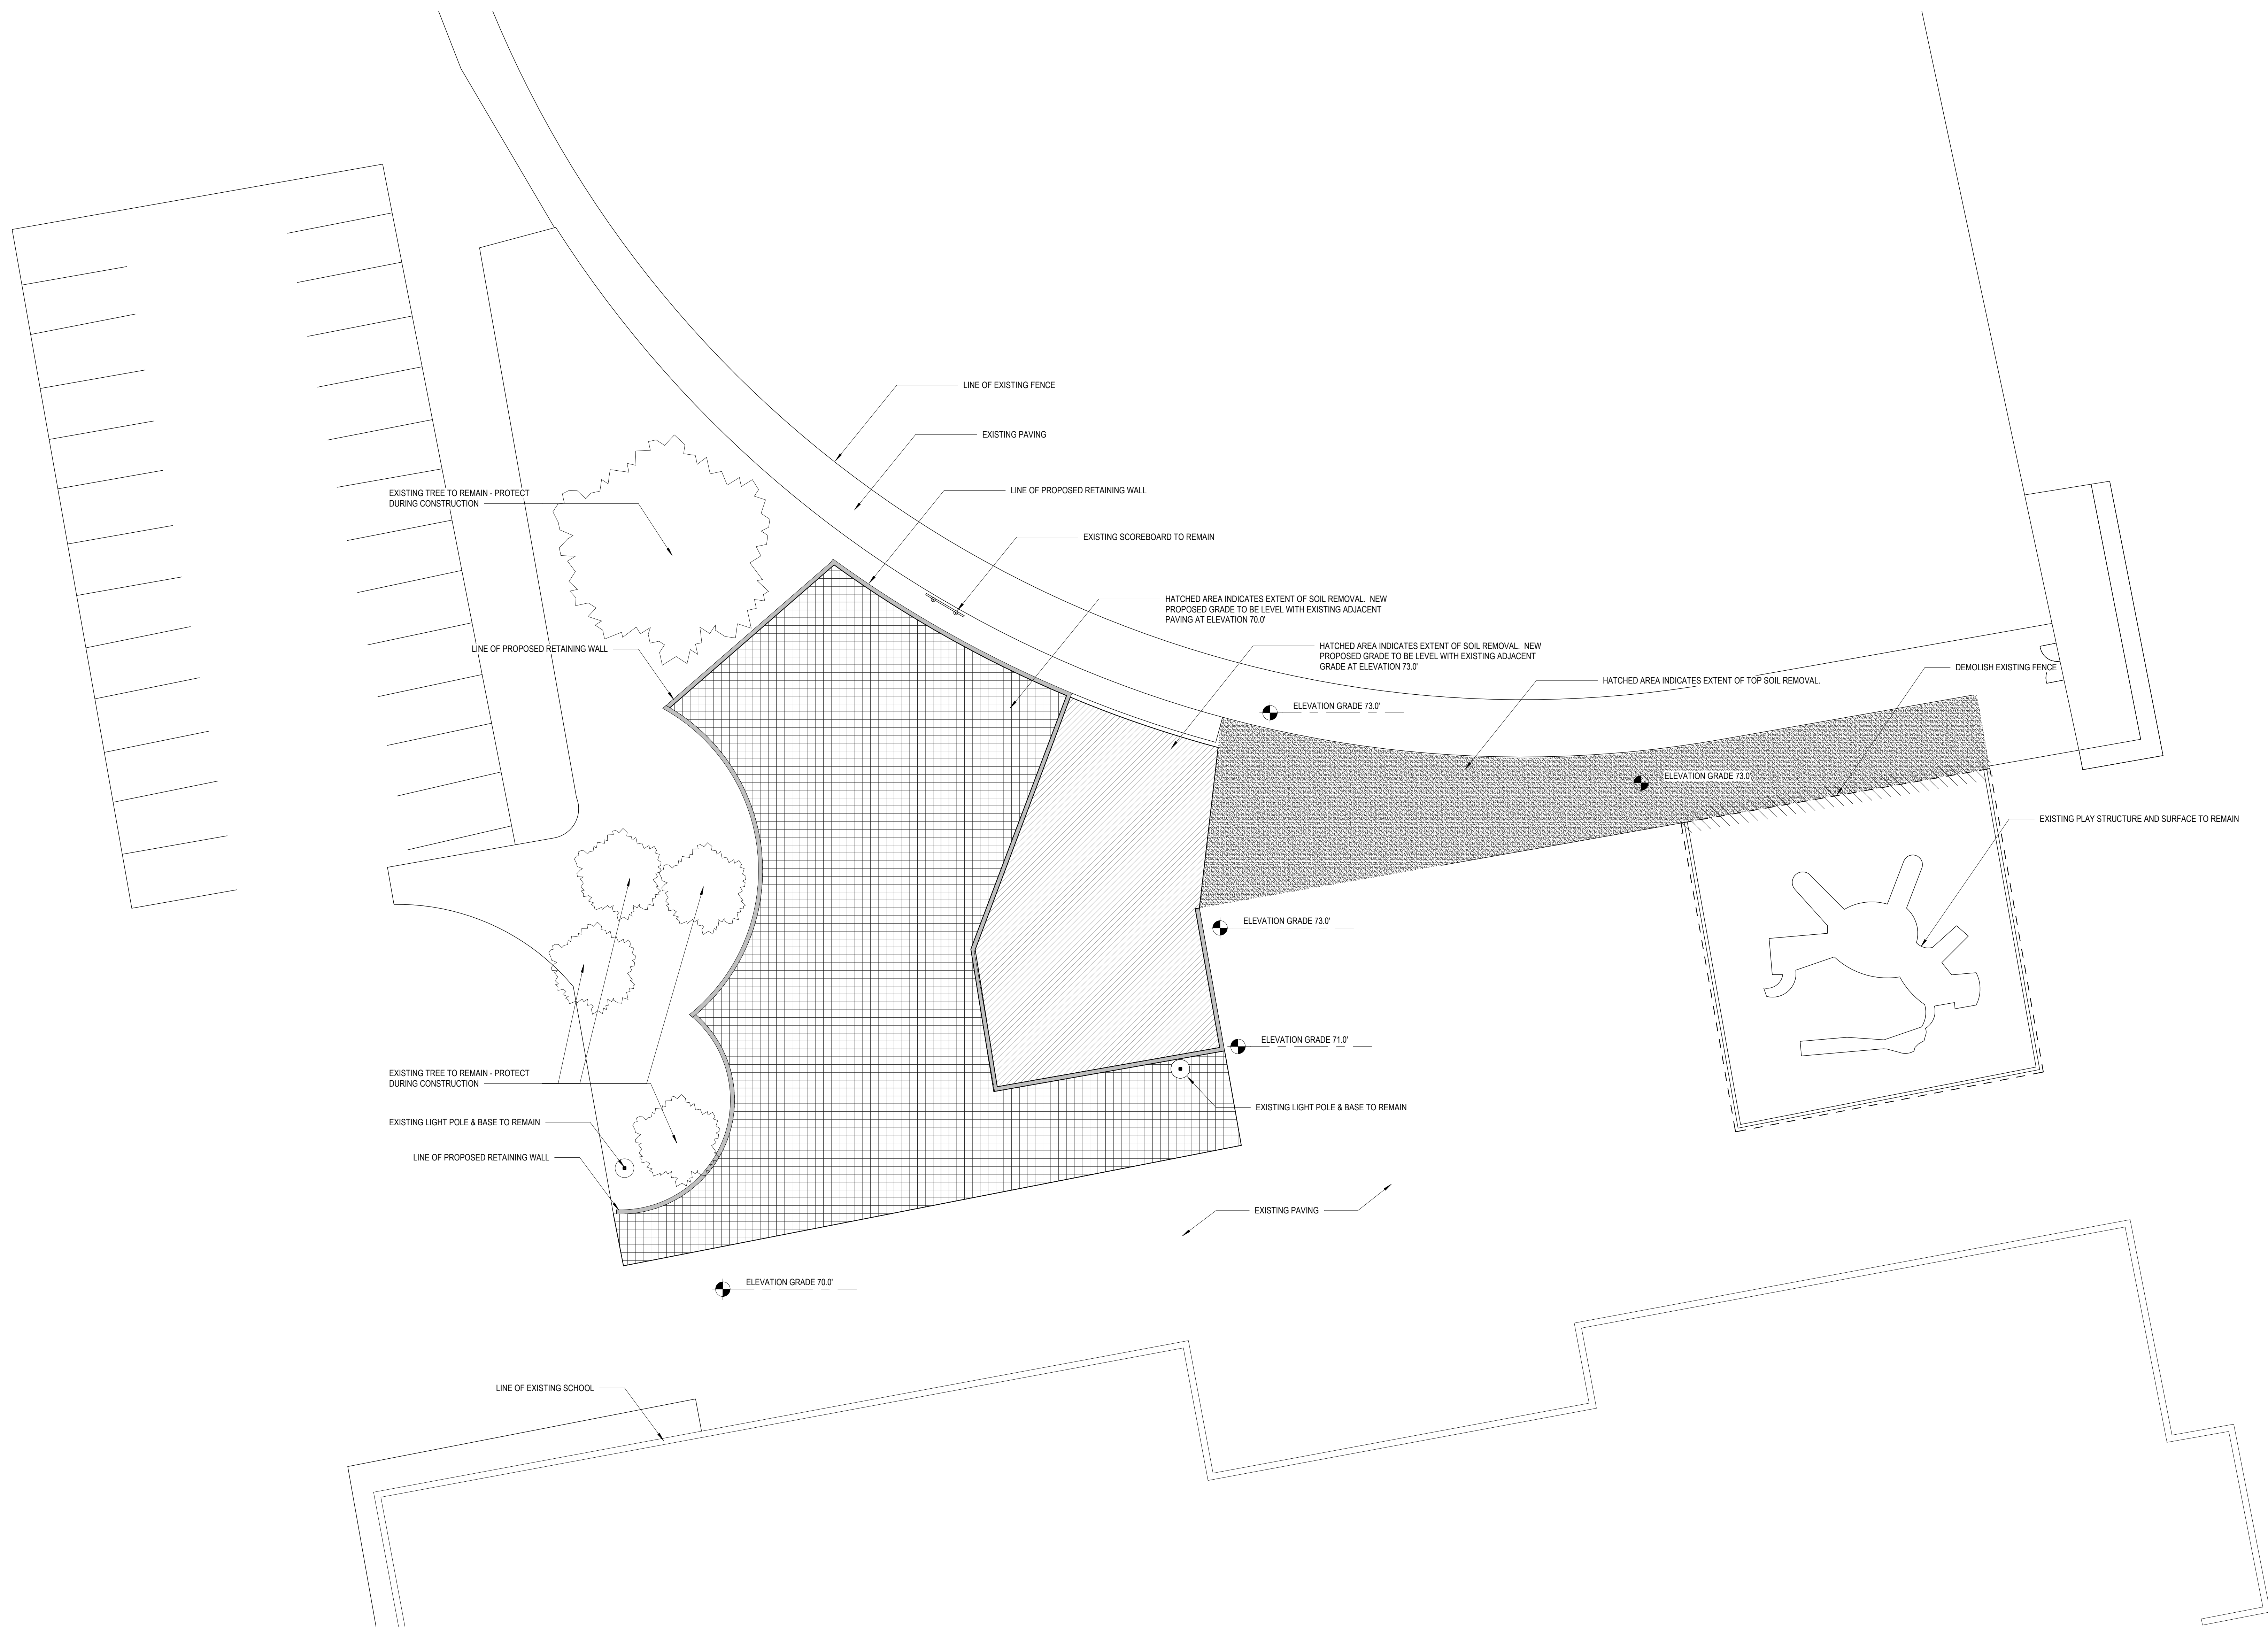

**1 SITE DEMOLITION PLAN**  
 SCALE: 3/32" = 1'-0"

**STUDIOJAEED**  
 ARCHITECTS ■ ENGINEERS ■ FACILITIES SOLUTIONS  
 Website: www.studiojaed.com Email: info@studiojaed.com

PROVIDENCE OFFICE  
 42 WEBBASSE STREET, STE. 403  
 PROVIDENCE, RHODE ISLAND 02903  
 P: 401-454-5264

DELAWARE OFFICE  
 200 WYOMING STREET, STE. 403  
 SEAFORD, DELAWARE 19701  
 P: 302-454-5264

MARYLAND OFFICE  
 273 FRONT STREET, P.O. BOX 24  
 CRUMPTON, MARYLAND 21830

CONSULTANT

This drawing is the property of StudioJAEED and is prepared for the exclusive use of its clients at the location indicated. No other use is authorized or intended.

ARCHITECT / ENGINEER SEAL

CITY OF PROVIDENCE  
 ASA MESSER  
 OUTDOOR CLASSROOM PLAY AREA  
 165 WESTMINSTER ST., PROVIDENCE, RI 02909

PROJECT

REVISIONS		
Mark	Date	Description

SHEET TITLE

SITE DEMOLITION

CONSTRUCTION DOCUMENTS


JUNE 10, 2022

DRAWN	CHK'D	PROJECT NO.
BMS	PC	19055

SHEET NO.

AD101

THE RECEIVER OF THESE PLANS BY ANY MEANS (ELECTRONIC TRANSMISSION OR OTHERWISE) AGREES TO HOLD THE ARCHITECT HARMLESS FROM AND AGAINST ALL CLAIMS, DAMAGES, LOSSES AND EXPENSES, INCLUDING REASONABLE ATTORNEY'S FEES, THAT MAY BE INCURRED BY THE ARCHITECT IN CONNECTION WITH THE DESIGN AND CONSTRUCTION OF THE PROJECT. THE ARCHITECT'S LIABILITY IS LIMITED TO THE DESIGN AND CONSTRUCTION OF THE PROJECT.

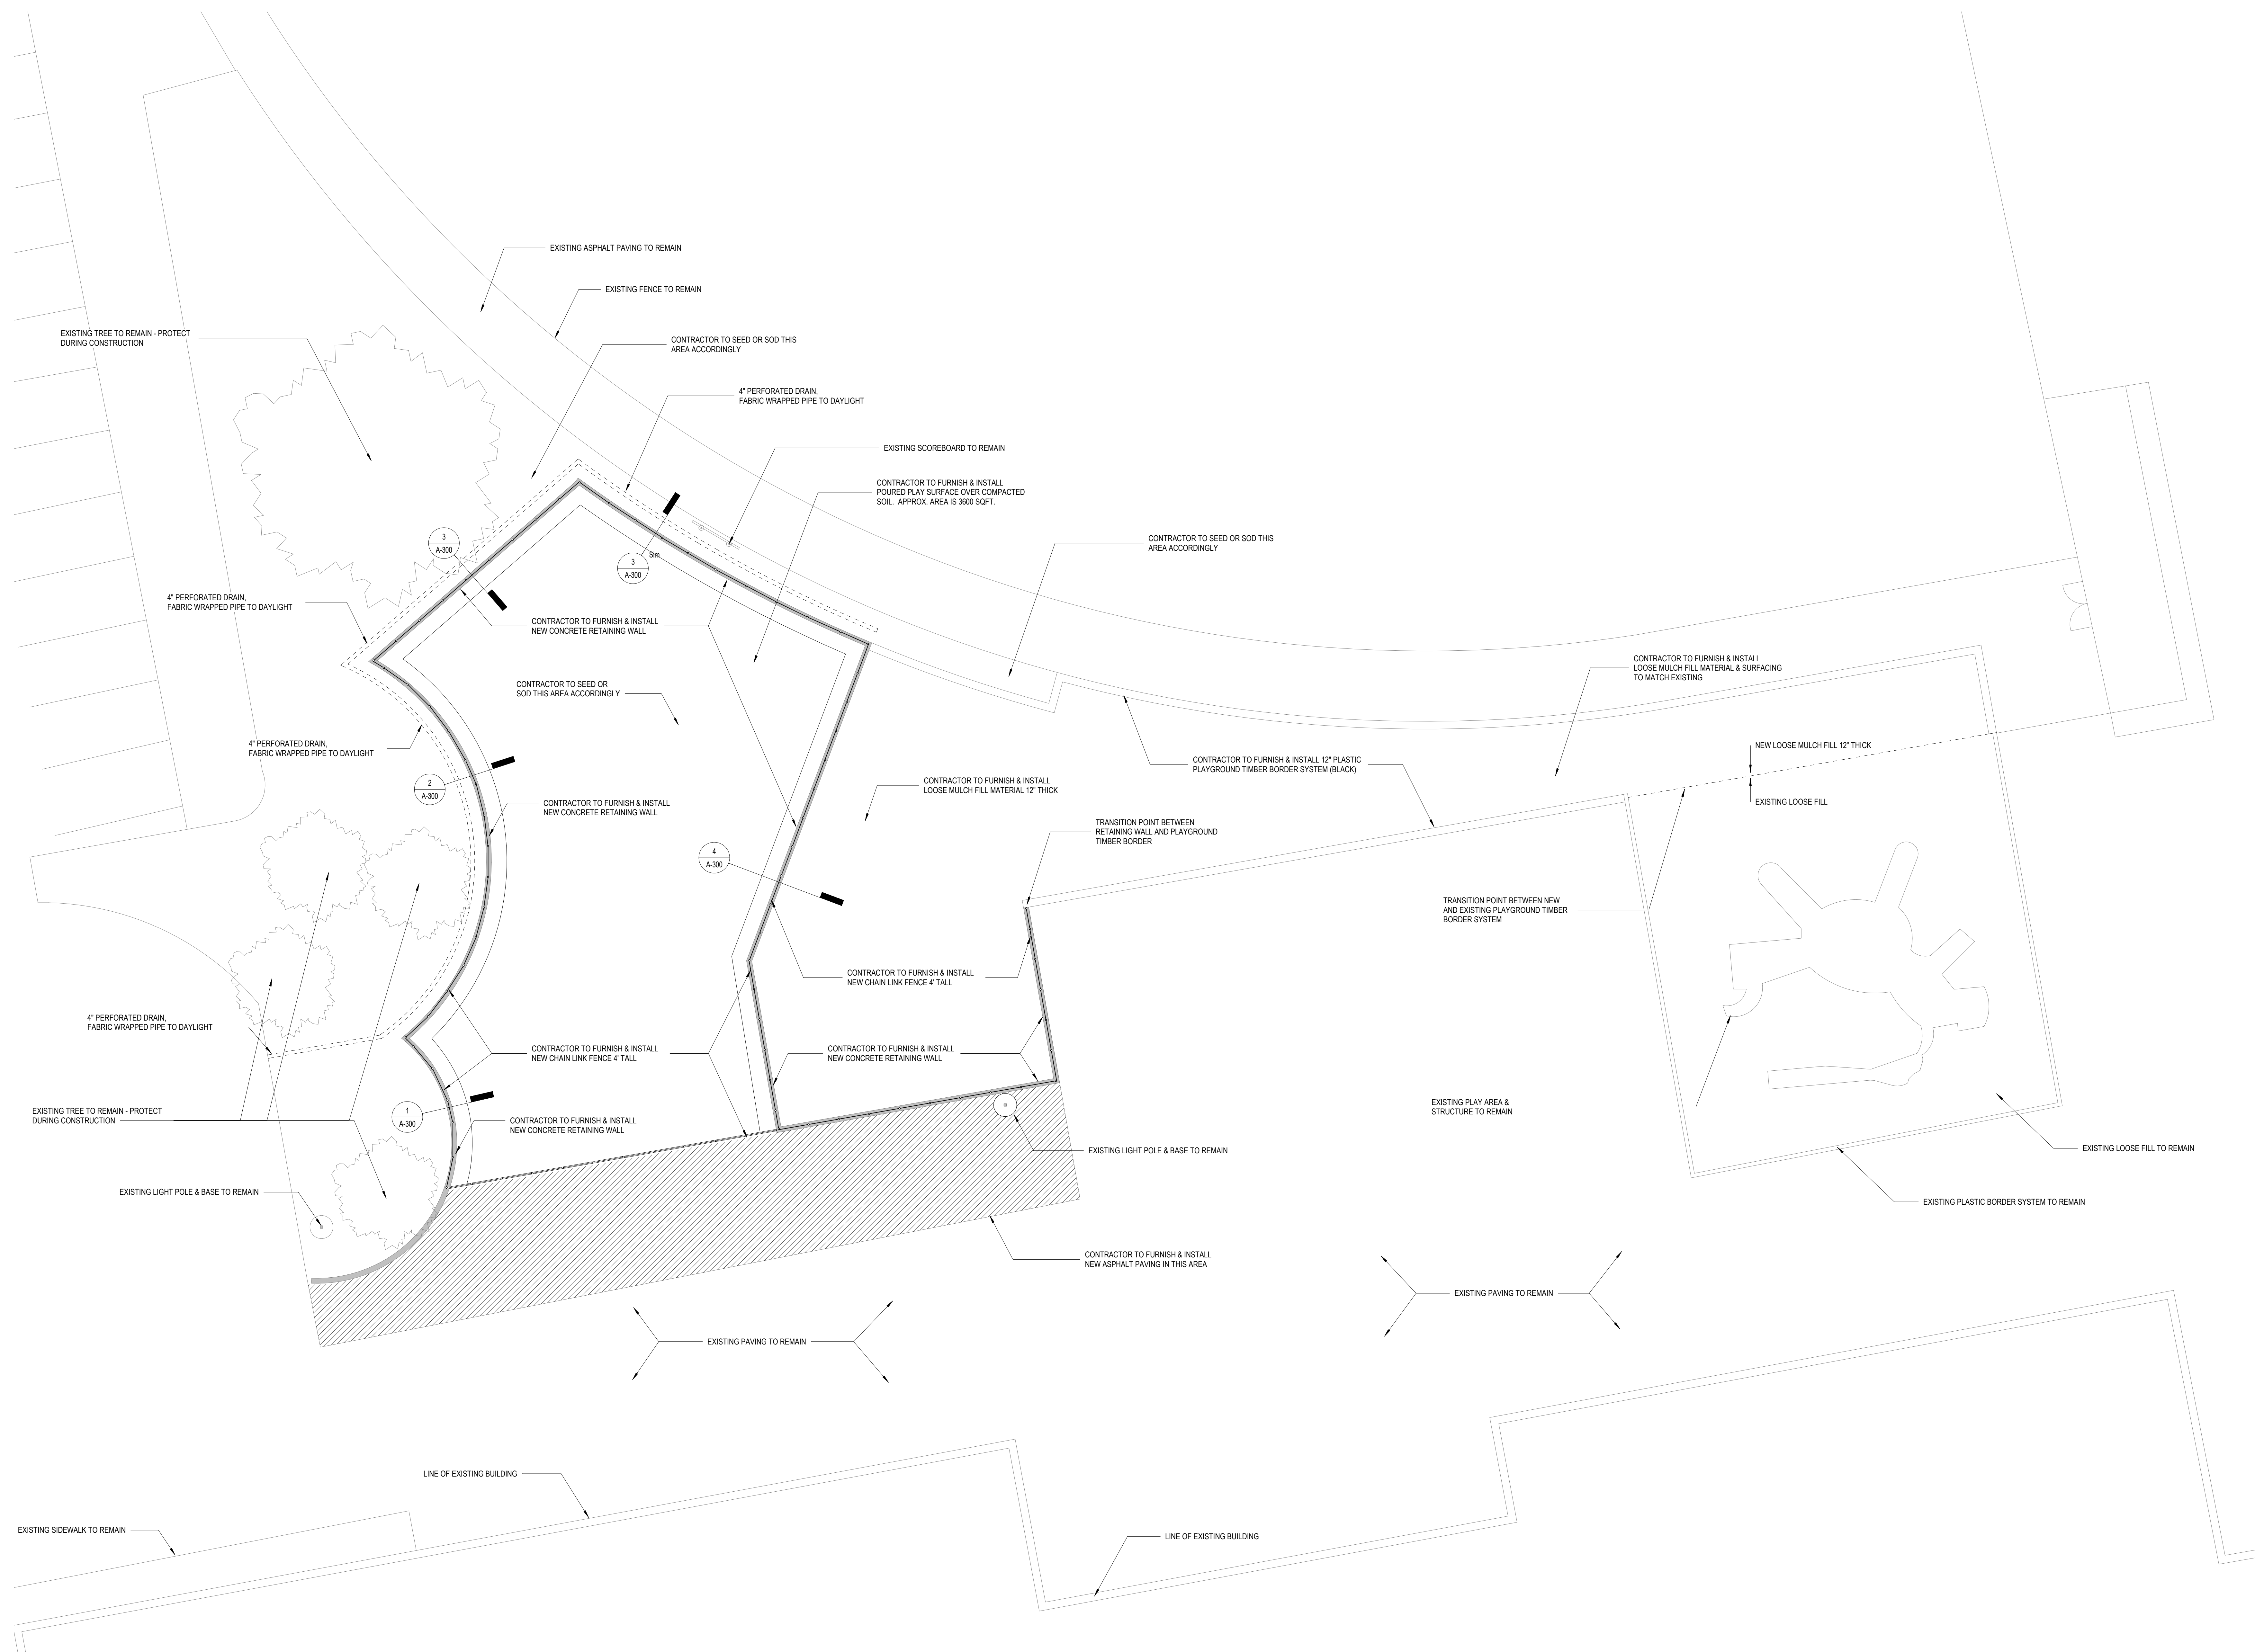

**1 SITE PLAN**  
 SCALE: 1/8" = 1'-0"

**STUDIOJAED**  
 ARCHITECTS ■ ENGINEERS ■ FACILITIES SOLUTIONS  
 Website: www.studiojaed.com Email: info@studiojaed.com  
 PROVIDENCE OFFICE: 42 WEBBASSSET STREET, STE. 403, PROVIDENCE, RHODE ISLAND 02903  
 DELAWARE OFFICE: 2000 WYOMING AVENUE, 8TH FLOOR, WILMINGTON, DE 19801  
 MARYLAND OFFICE: 273 FRONT STREET, P.O. BOX 24, CUMPTON, MARYLAND 21030

CONSULTANT  
 This drawing is the property of StudioJAED and is prepared for the exclusive use of its clients at the location indicated. No other use is authorized or intended.



ARCHITECT / ENGINEER SEAL  
 CITY OF PROVIDENCE  
 OUTDOOR CLASSROOM PLAY AREA  
 1655 WESTMINSTER ST., PROVIDENCE, RI 02909

**REVISIONS**

Mark	Date	Description

SHEET TITLE  
**SITE PLAN**  
**CONSTRUCTION DOCUMENTS**  
 JUNE 10, 2022  
 DRAWN: BMS    CHK'D: PC    PROJECT NO: 19055  
 SHEET NO.  
**A-101**

THE RECEIVER OF THESE PLANS BY ANY MEANS (ELECTRONIC TRANSMISSION OR OTHERWISE) SHALL BE DEEMED TO HAVE ACCEPTED THE INFORMATION CONTAINED HEREIN AND TO HAVE AGREED TO HOLD THE ENGINEER HARMLESS FROM AND AGAINST ALL SUCH CLAIMS AND DAMAGES. THE ENGINEER'S LIABILITY IS LIMITED TO THE PROFESSIONAL SERVICES PROVIDED BY THE ENGINEER AND DOES NOT INCLUDE THE DESIGN OR CONSTRUCTION OF ANY STRUCTURE OR SYSTEM. 

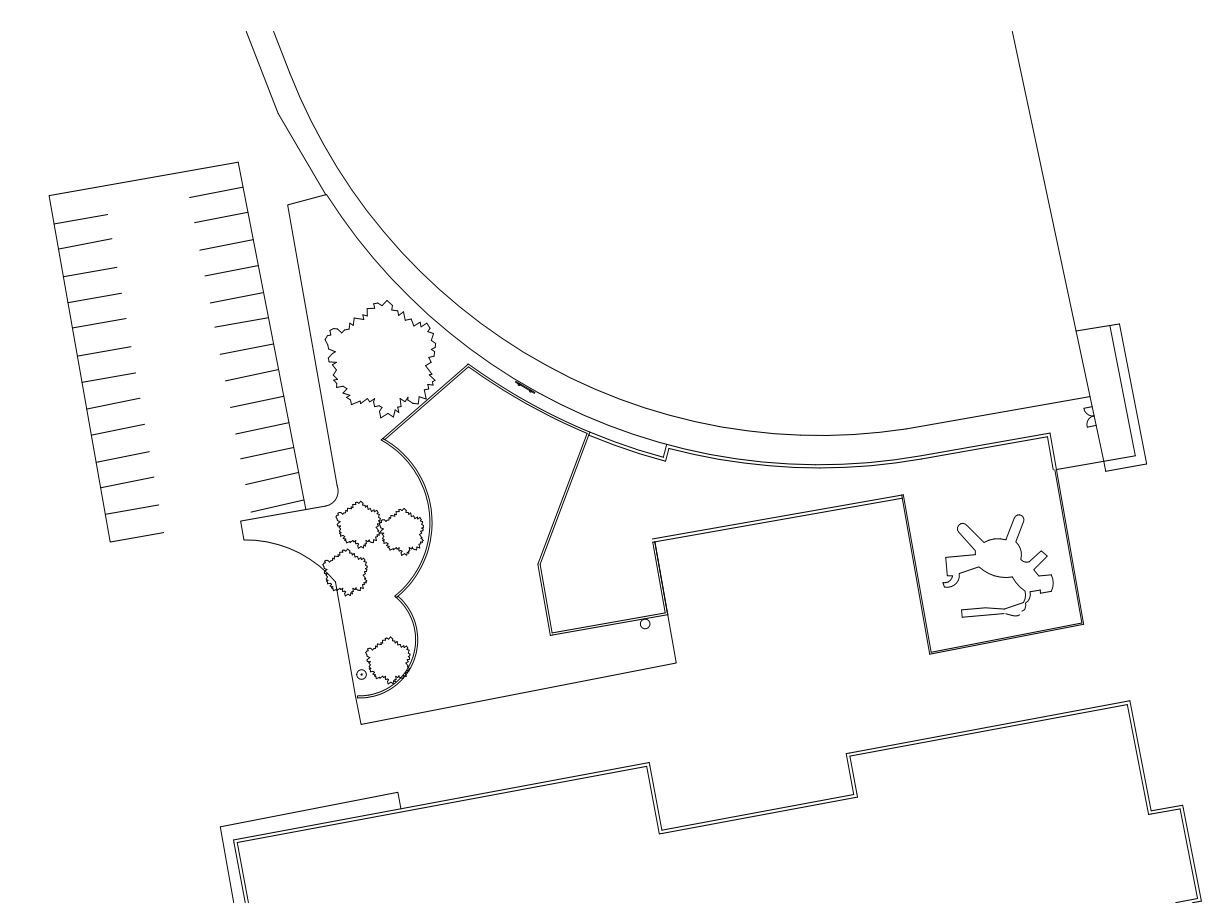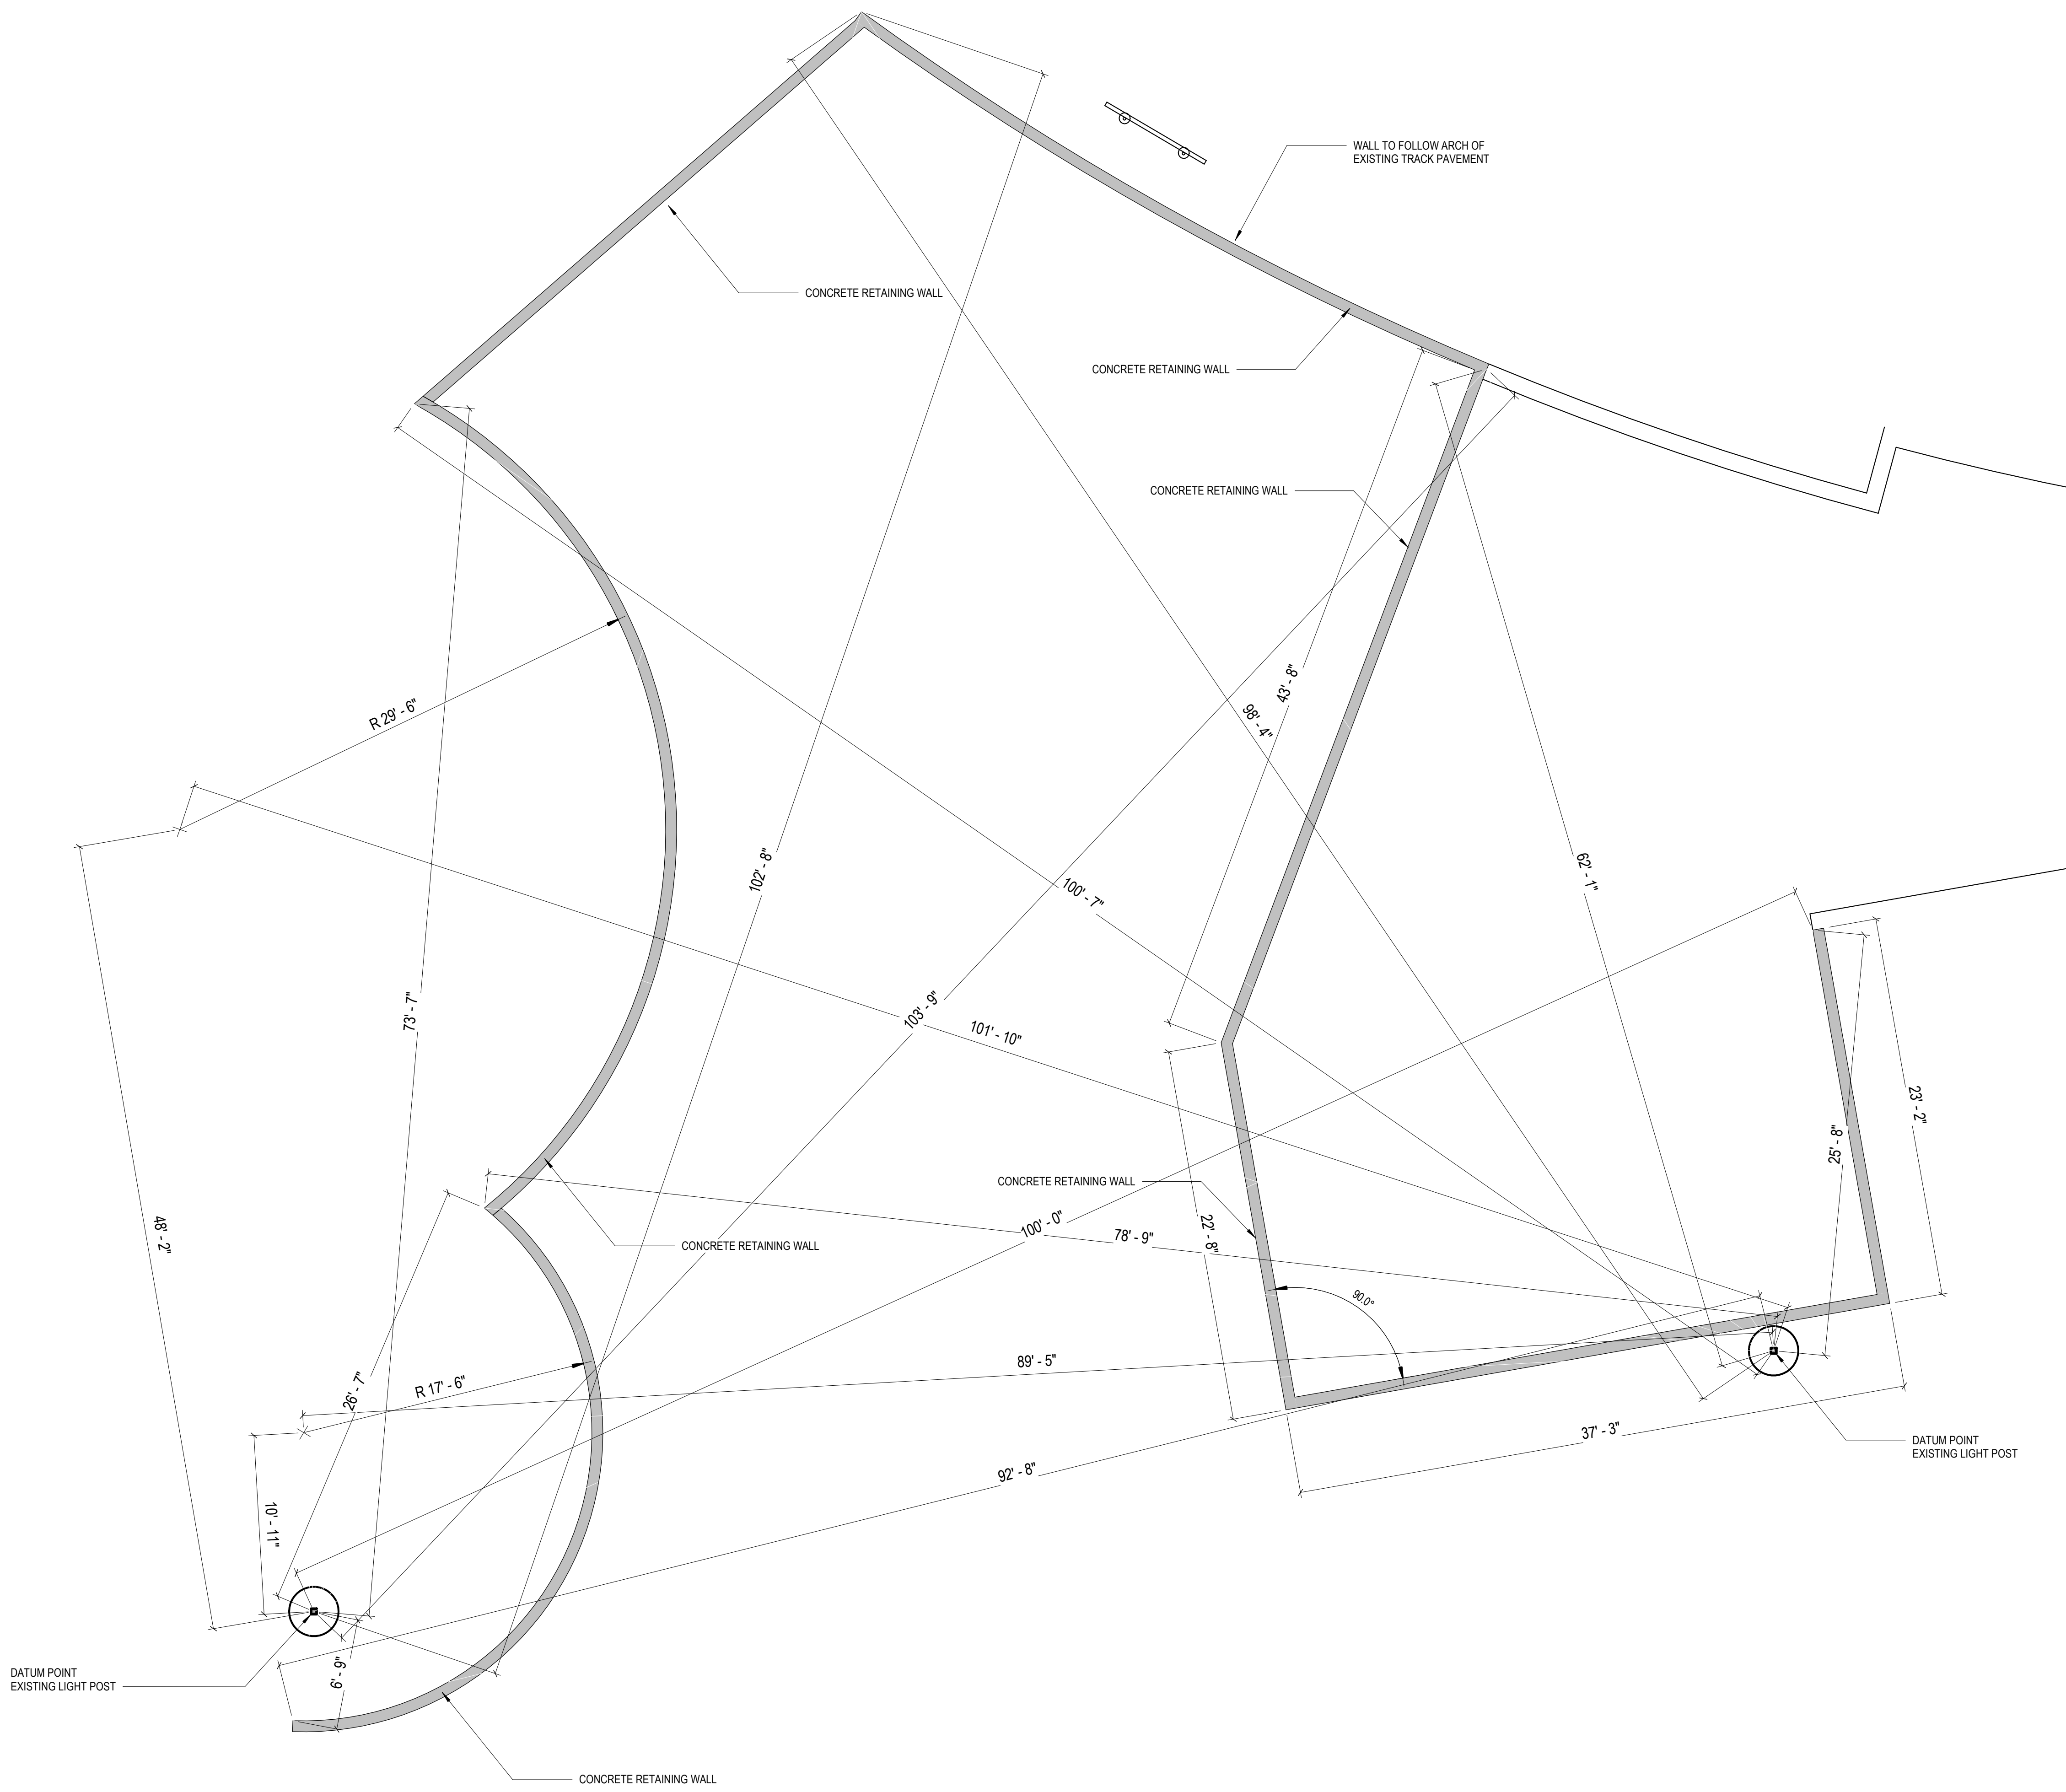

**1 DIMENSION PLAN**  
SCALE: 3/16" = 1'-0"

CONSULTANT

This drawing is the property of StudioJAED and is prepared for the exclusive use of its clients at the location indicated. No other use is authorized or intended.

ARCHITECT / ENGINEER SEAL

CITY OF PROVIDENCE  
ASA MESSER  
OUTDOOR CLASSROOM/PLAY AREA  
165 WESTMINSTER ST., PROVIDENCE, RI 02909

PROJECT

REVISIONS		
Mark	Date	Description

SHEET TITLE

**DIMENSION PLAN**


**CONSTRUCTION DOCUMENTS**  
JUNE 10, 2022

DRAWN	CHK'D	PROJECT NO.
BMS	PC	19055


SHEET NO.

**A-102**


THE RECEIVER OF THESE PLANS BY ANY MEANS (ELECTRONIC TRANSMISSION OR OTHERWISE) IS HEREBY ADVISED THAT THE INFORMATION CONTAINED HEREIN IS UNCLASSIFIED AND IS NOT TO BE REPRODUCED OR TRANSMITTED IN ANY FORM OR BY ANY MEANS, ELECTRONIC OR MECHANICAL, INCLUDING PHOTOCOPYING, RECORDING, OR BY ANY INFORMATION STORAGE AND RETRIEVAL SYSTEM, WITHOUT THE WRITTEN PERMISSION OF STUDIOJAED. THE INFORMATION CONTAINED HEREIN IS UNCLASSIFIED AND IS NOT TO BE REPRODUCED OR TRANSMITTED IN ANY FORM OR BY ANY MEANS, ELECTRONIC OR MECHANICAL, INCLUDING PHOTOCOPYING, RECORDING, OR BY ANY INFORMATION STORAGE AND RETRIEVAL SYSTEM, WITHOUT THE WRITTEN PERMISSION OF STUDIOJAED.

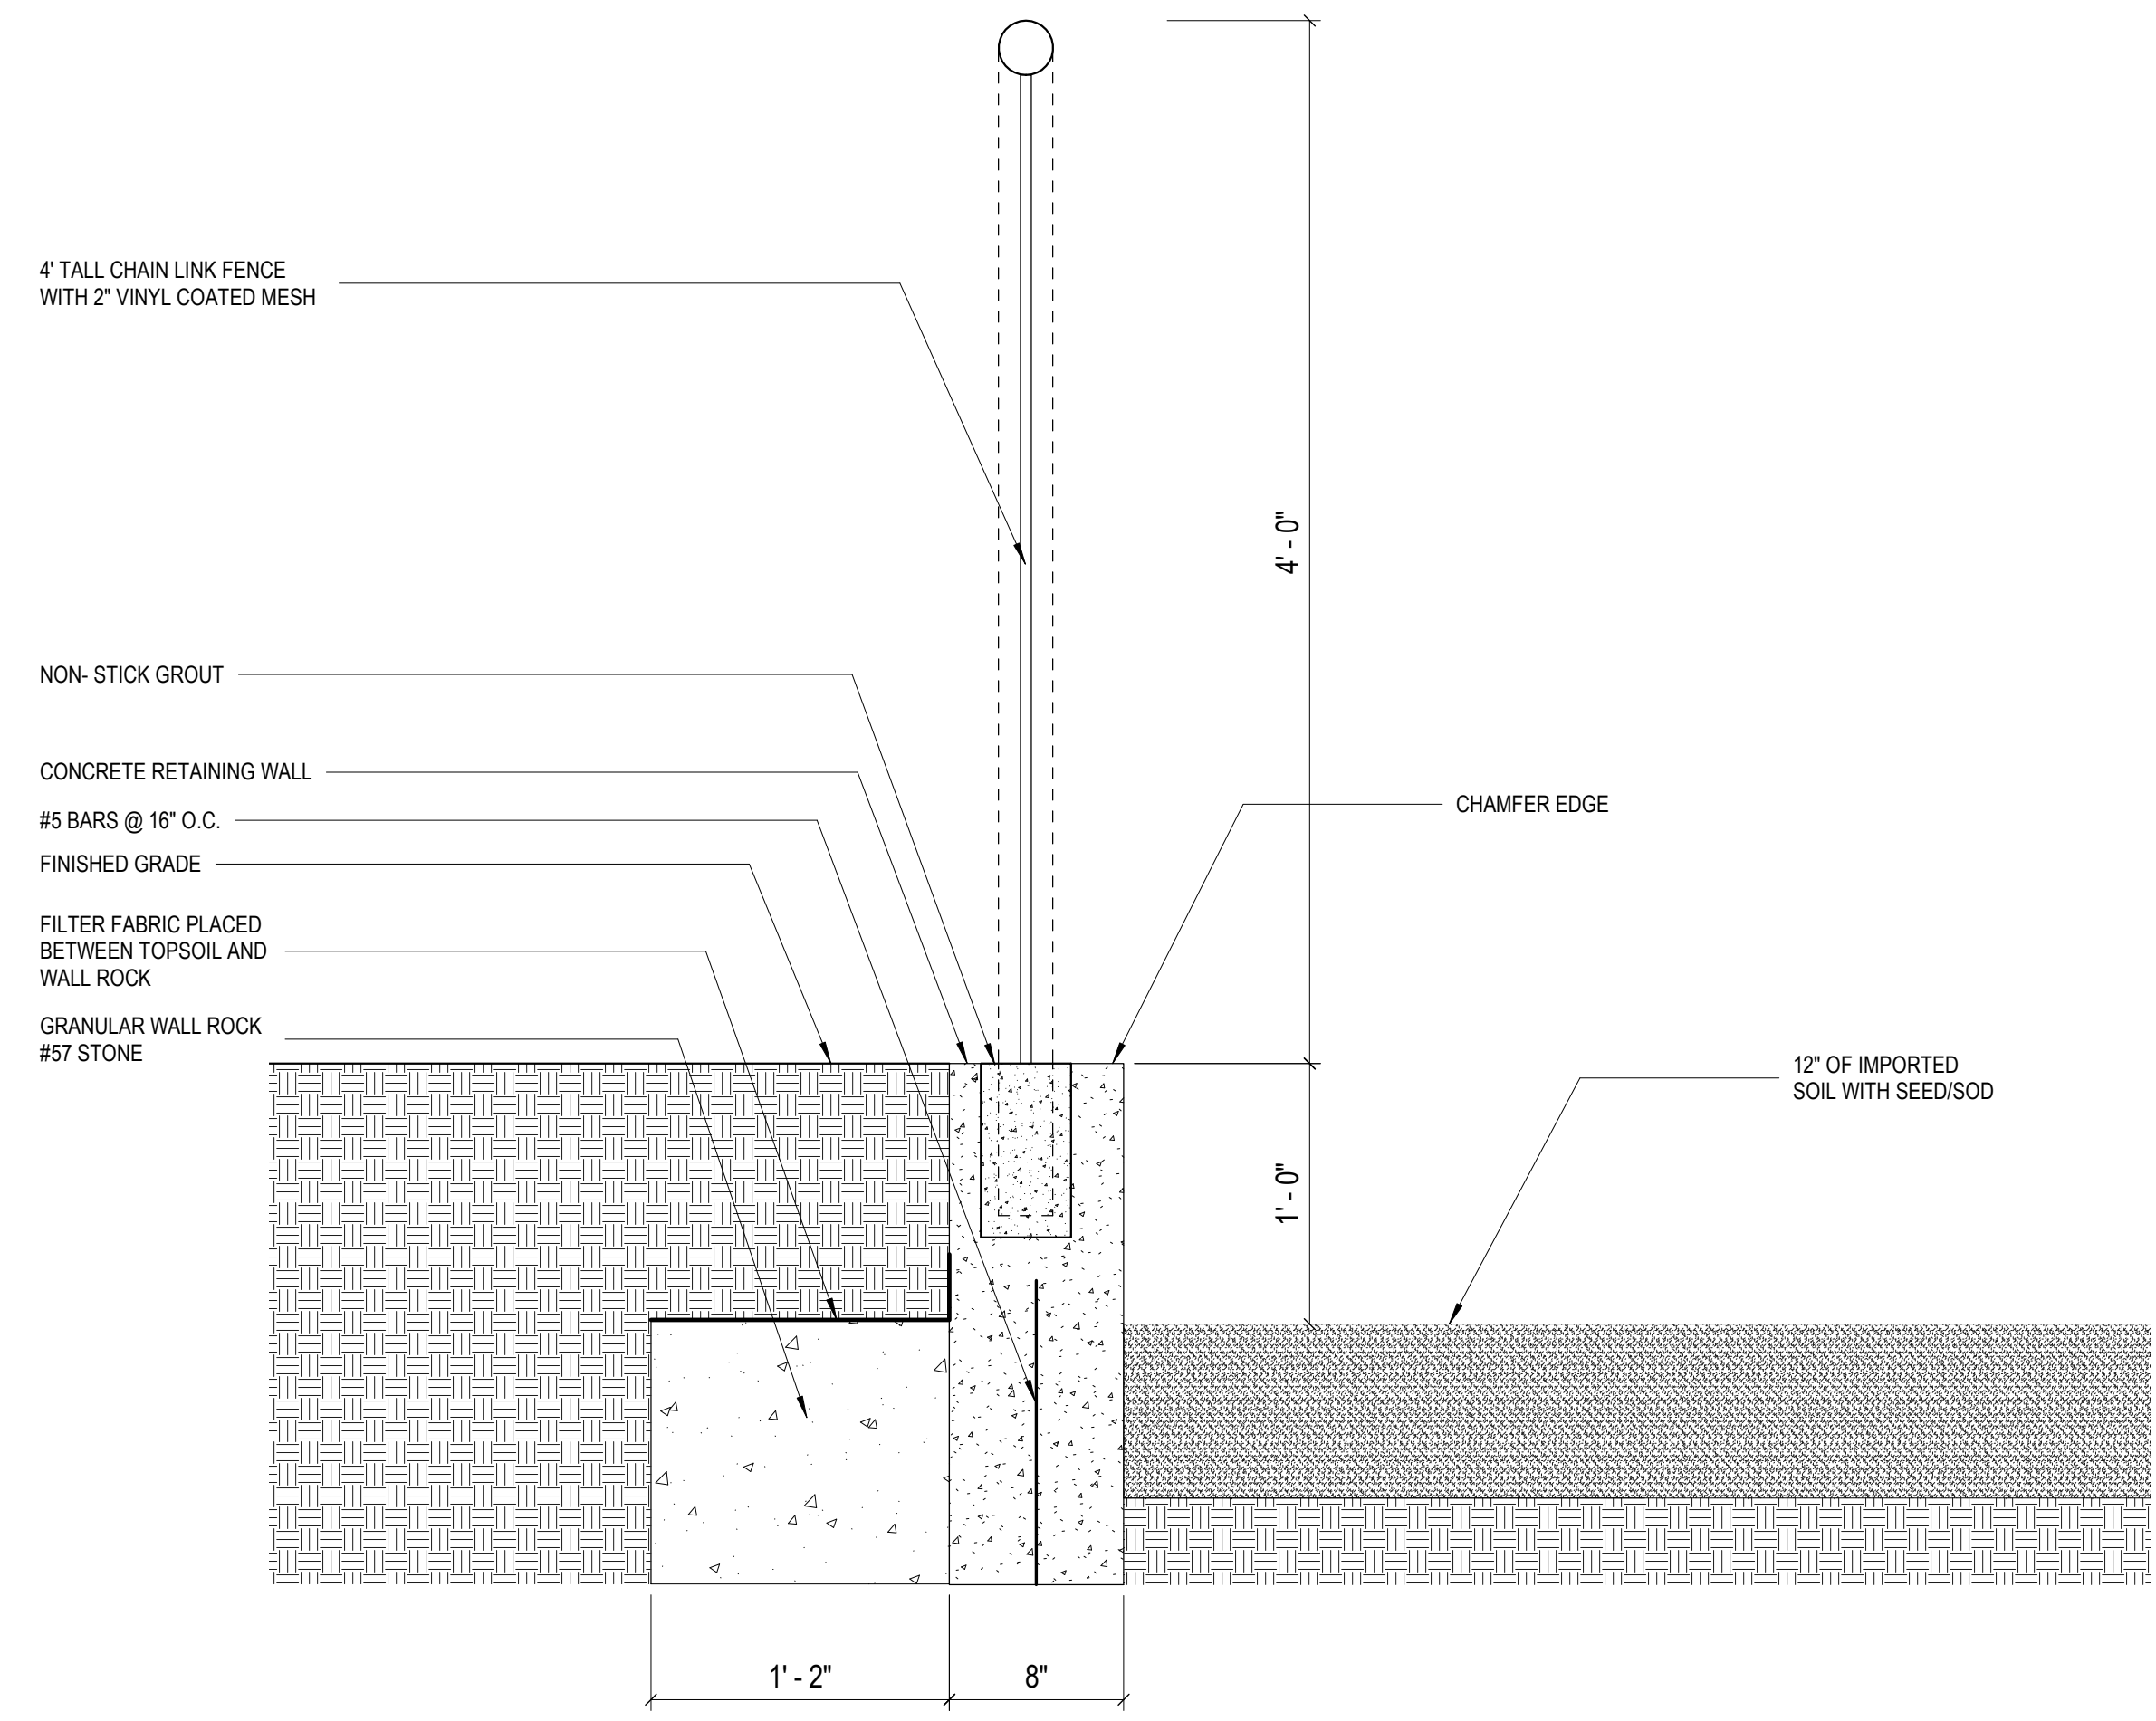


**1** RETAINING WALL SECTION 1  
SCALE: 1 1/2" = 1'-0"

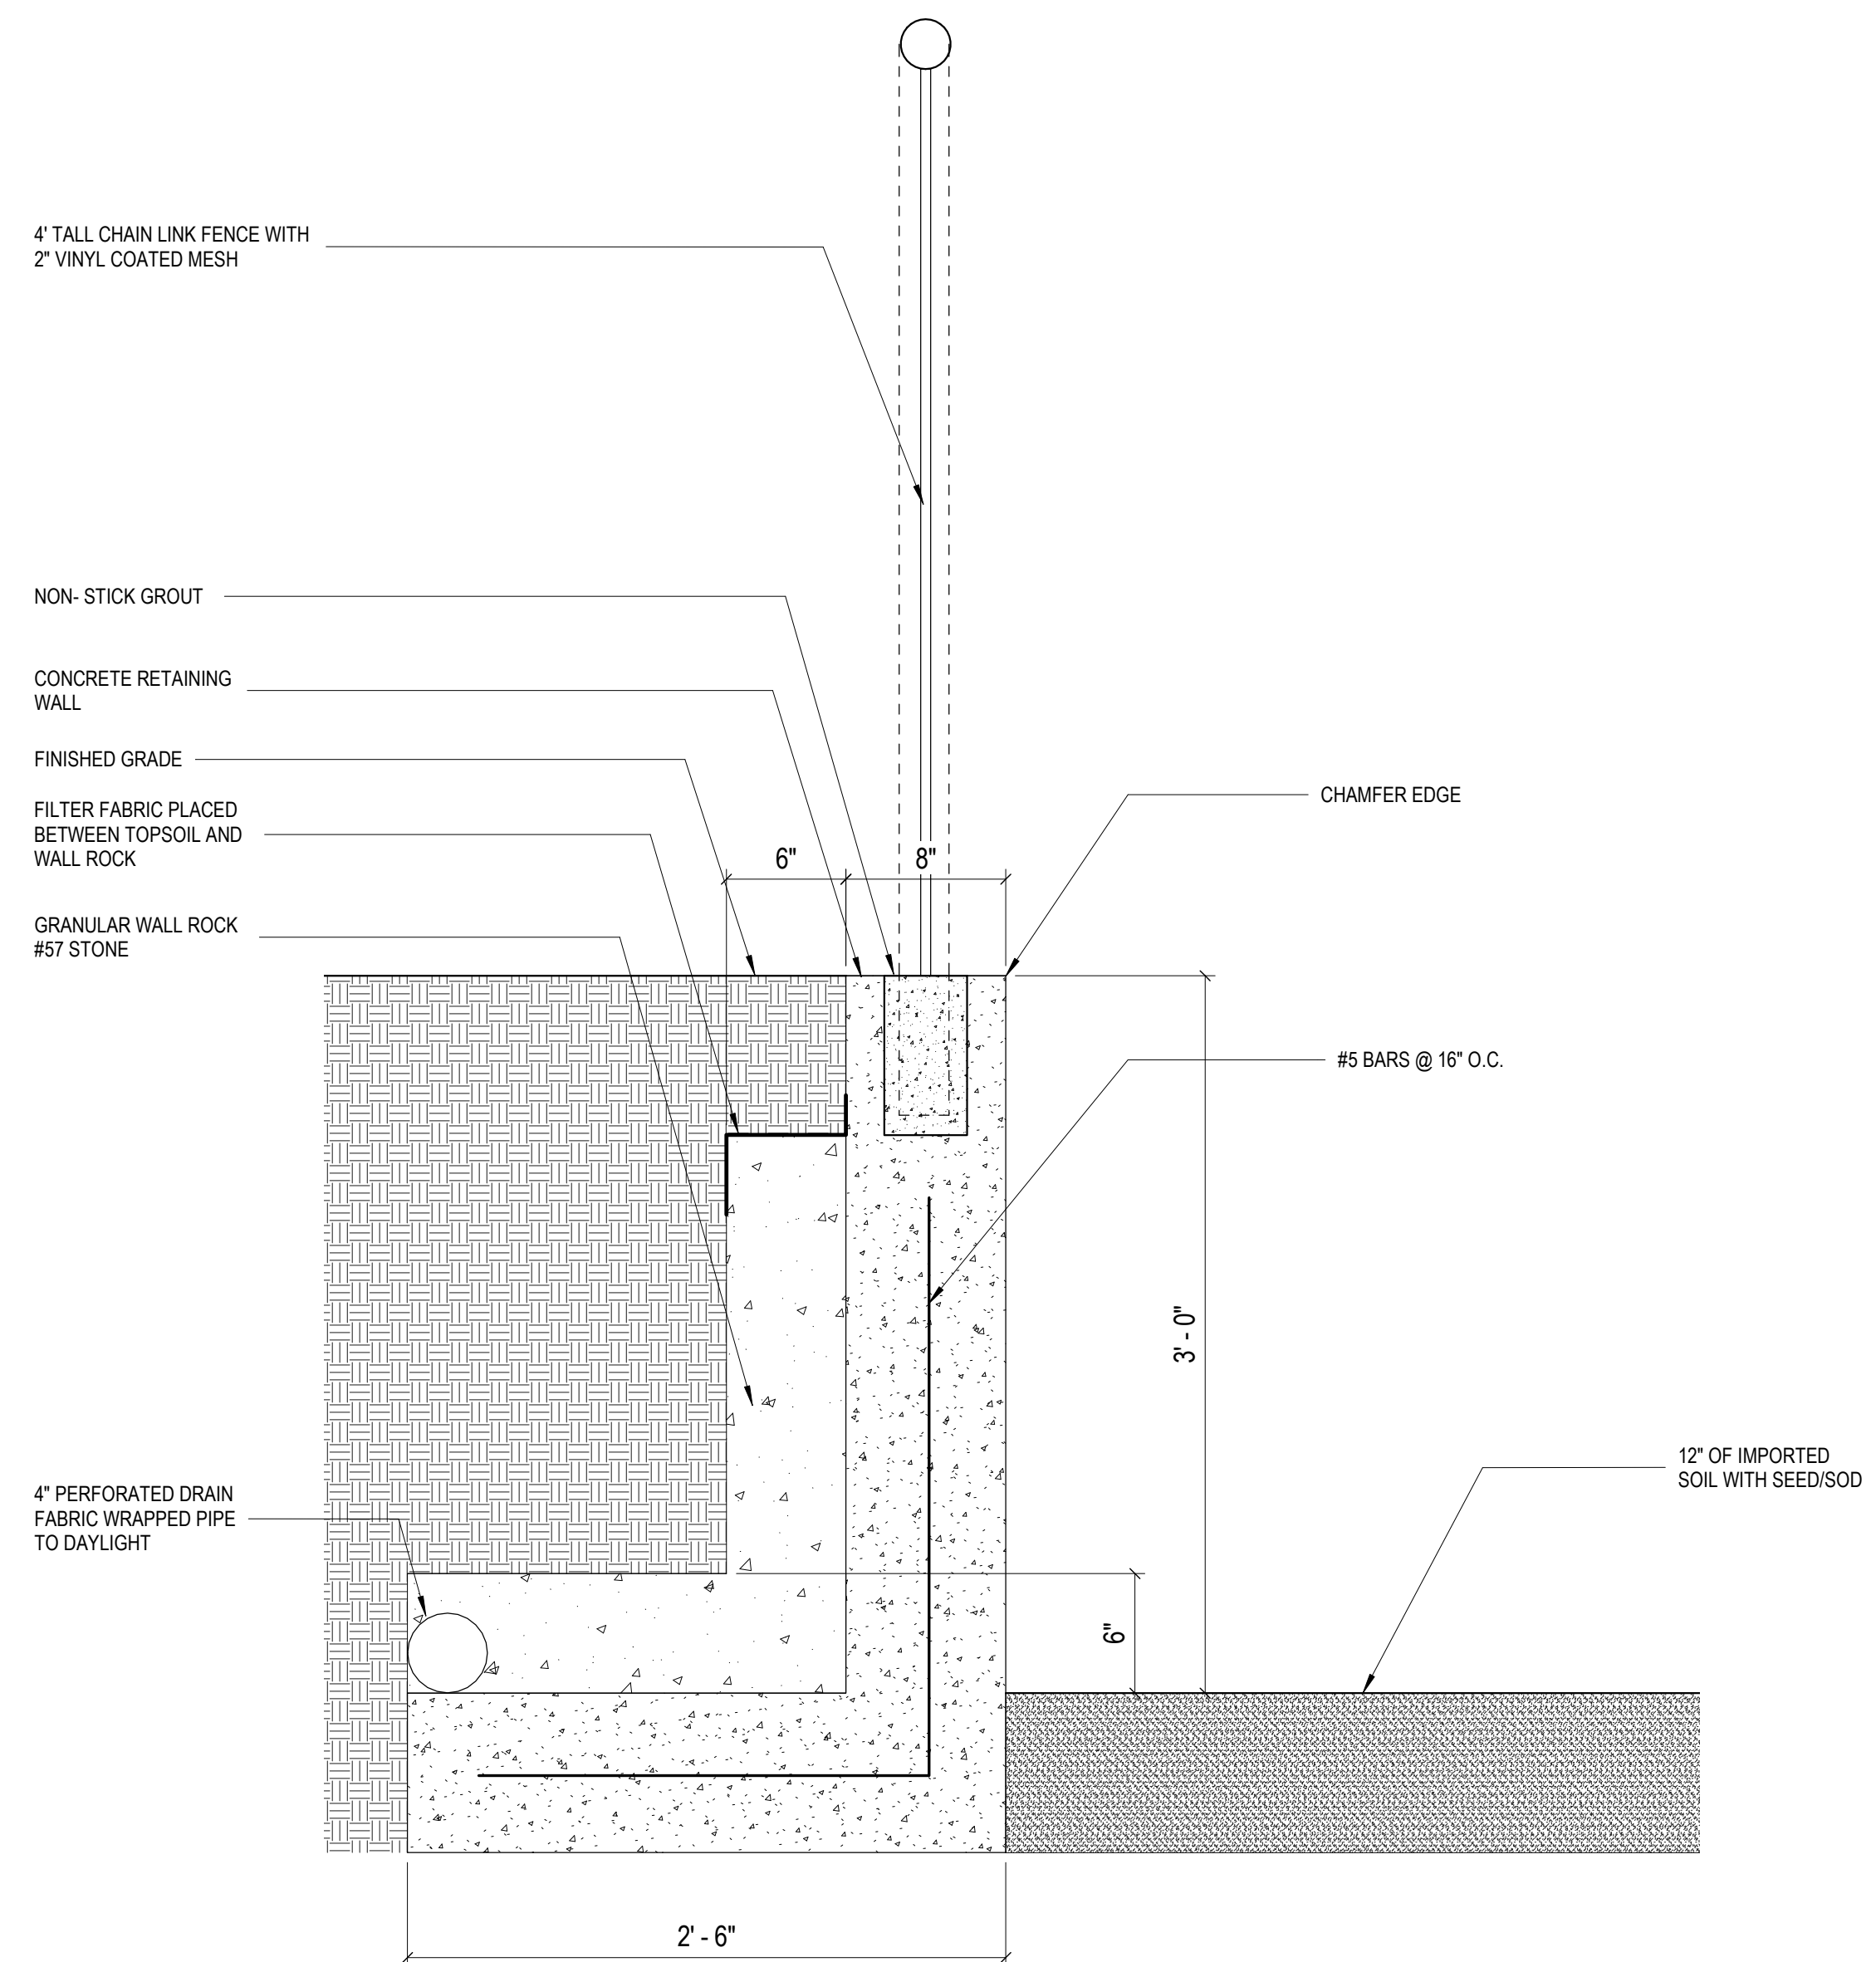

**3** RETAINING WALL SECTION 3  
SCALE: 1 1/2" = 1'-0"

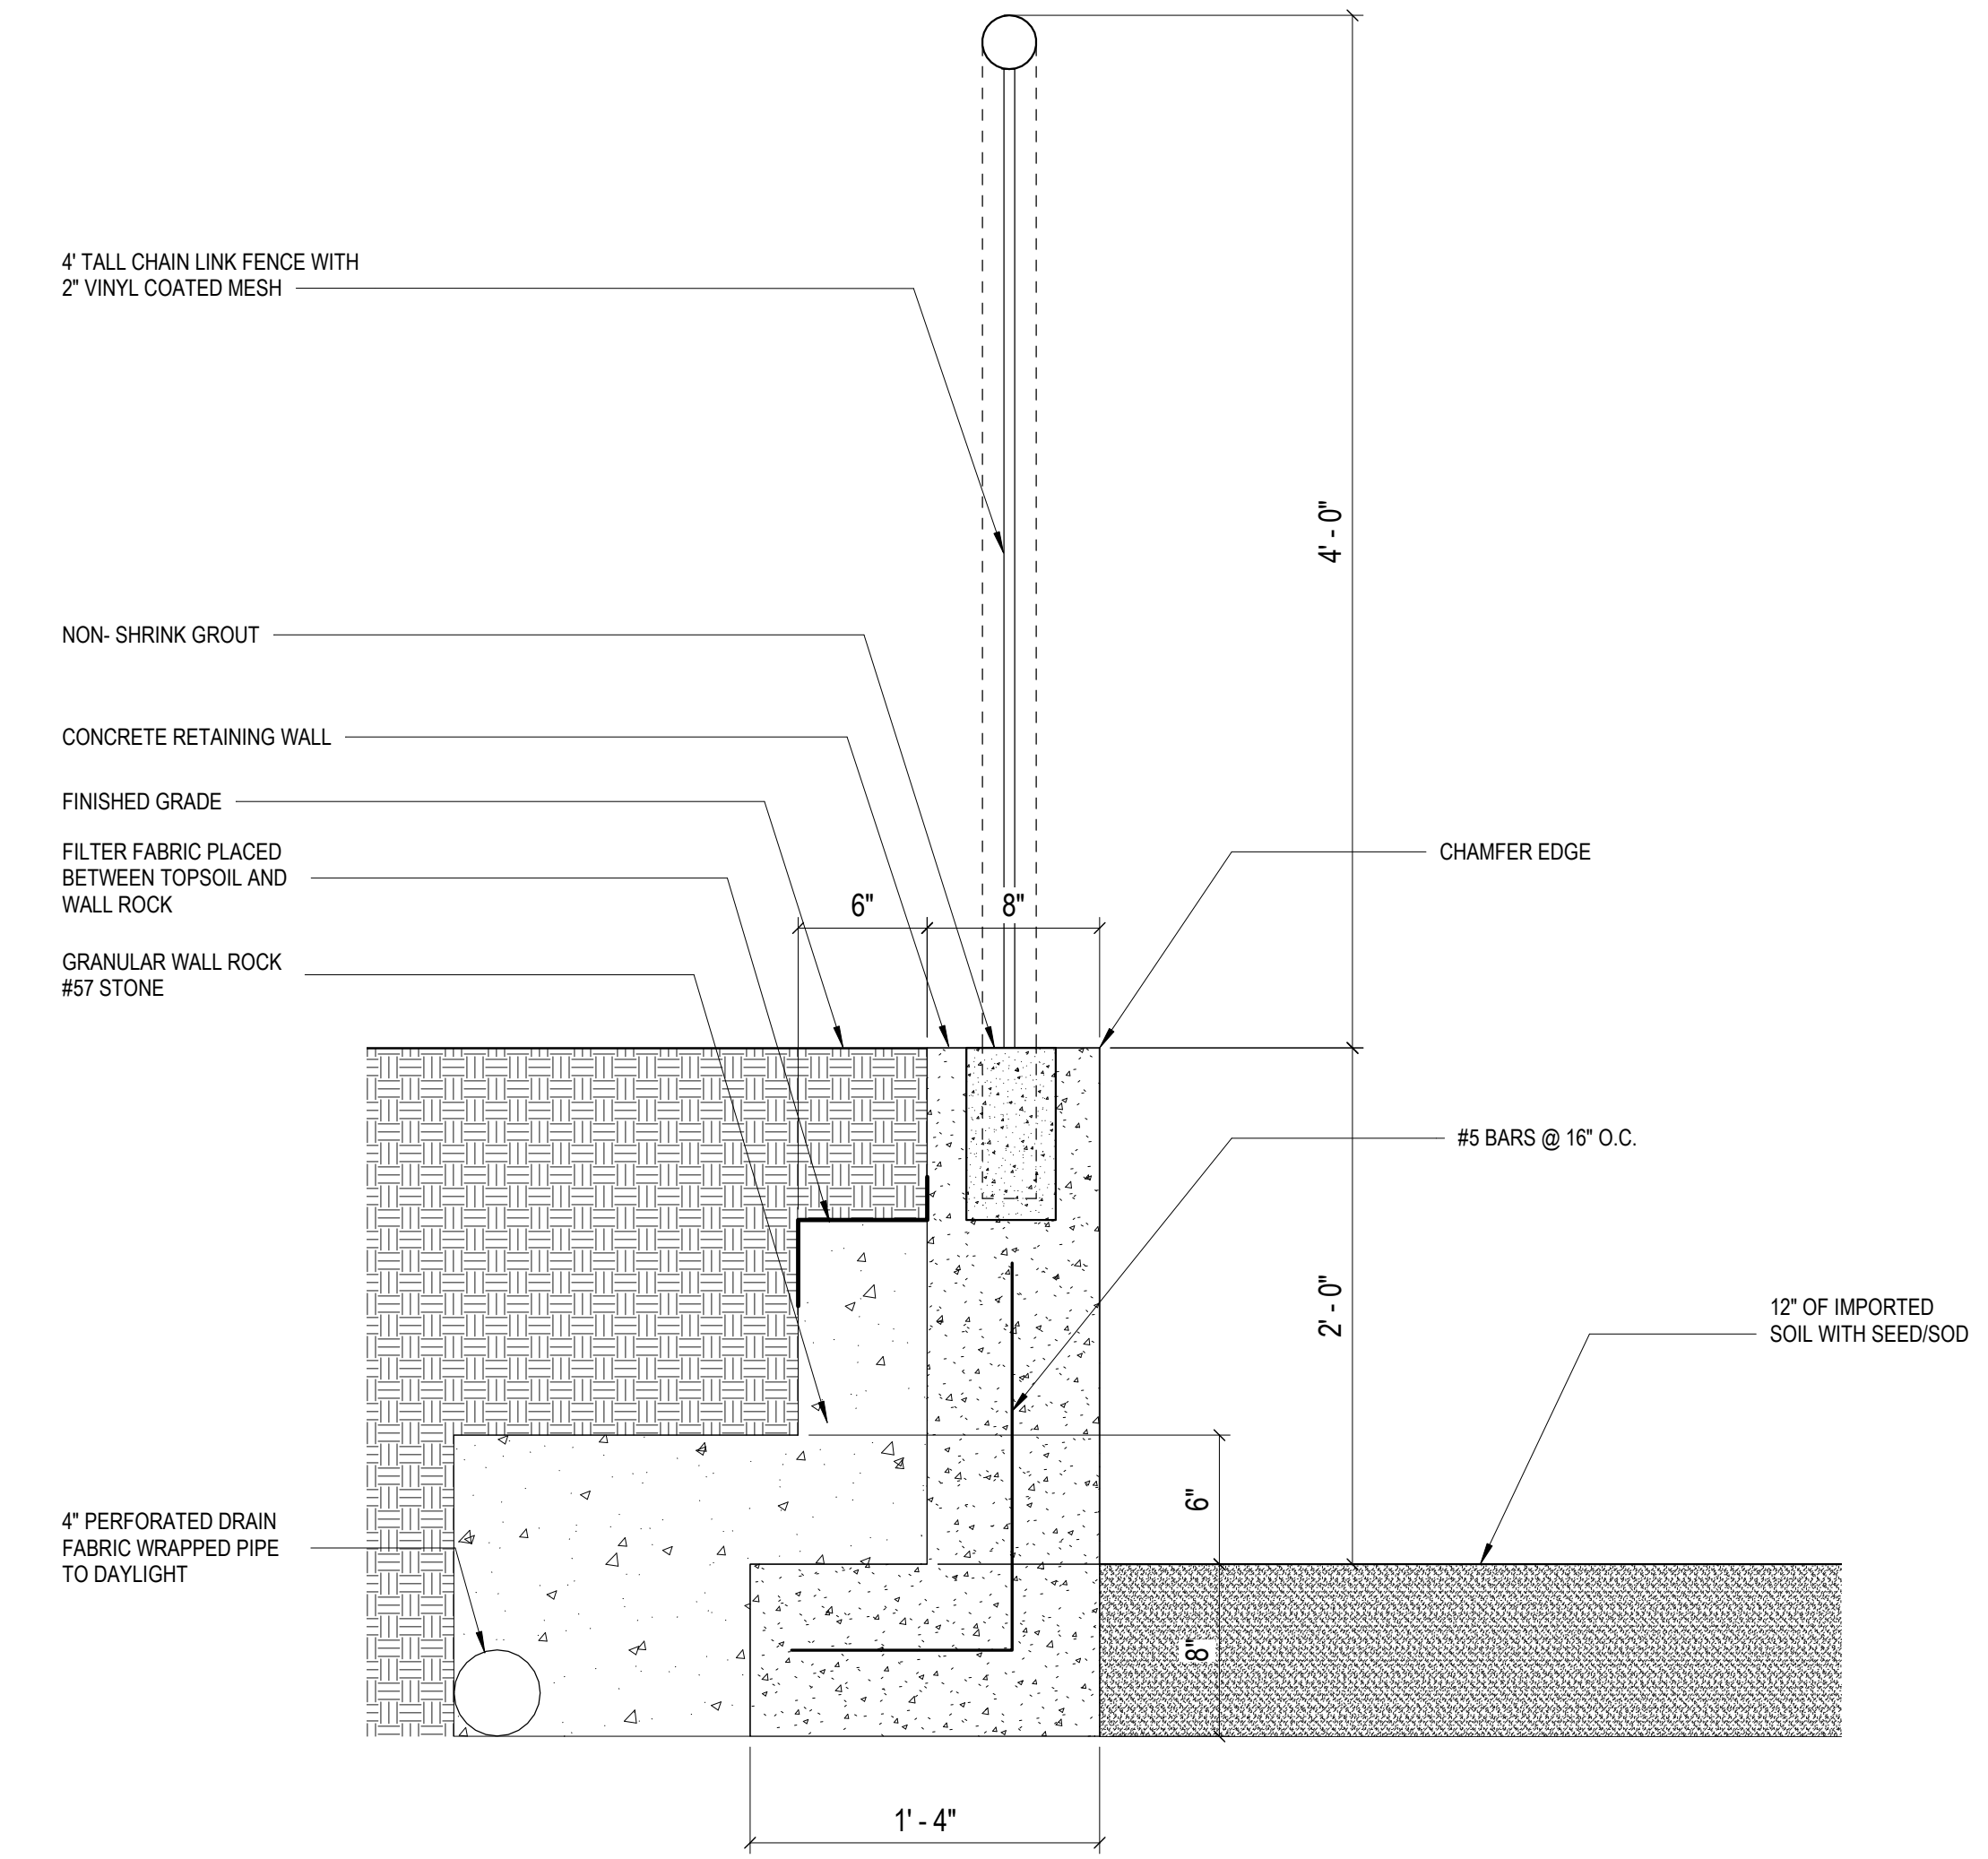

**2** RETAINING WALL SECTION 2  
SCALE: 1 1/2" = 1'-0"

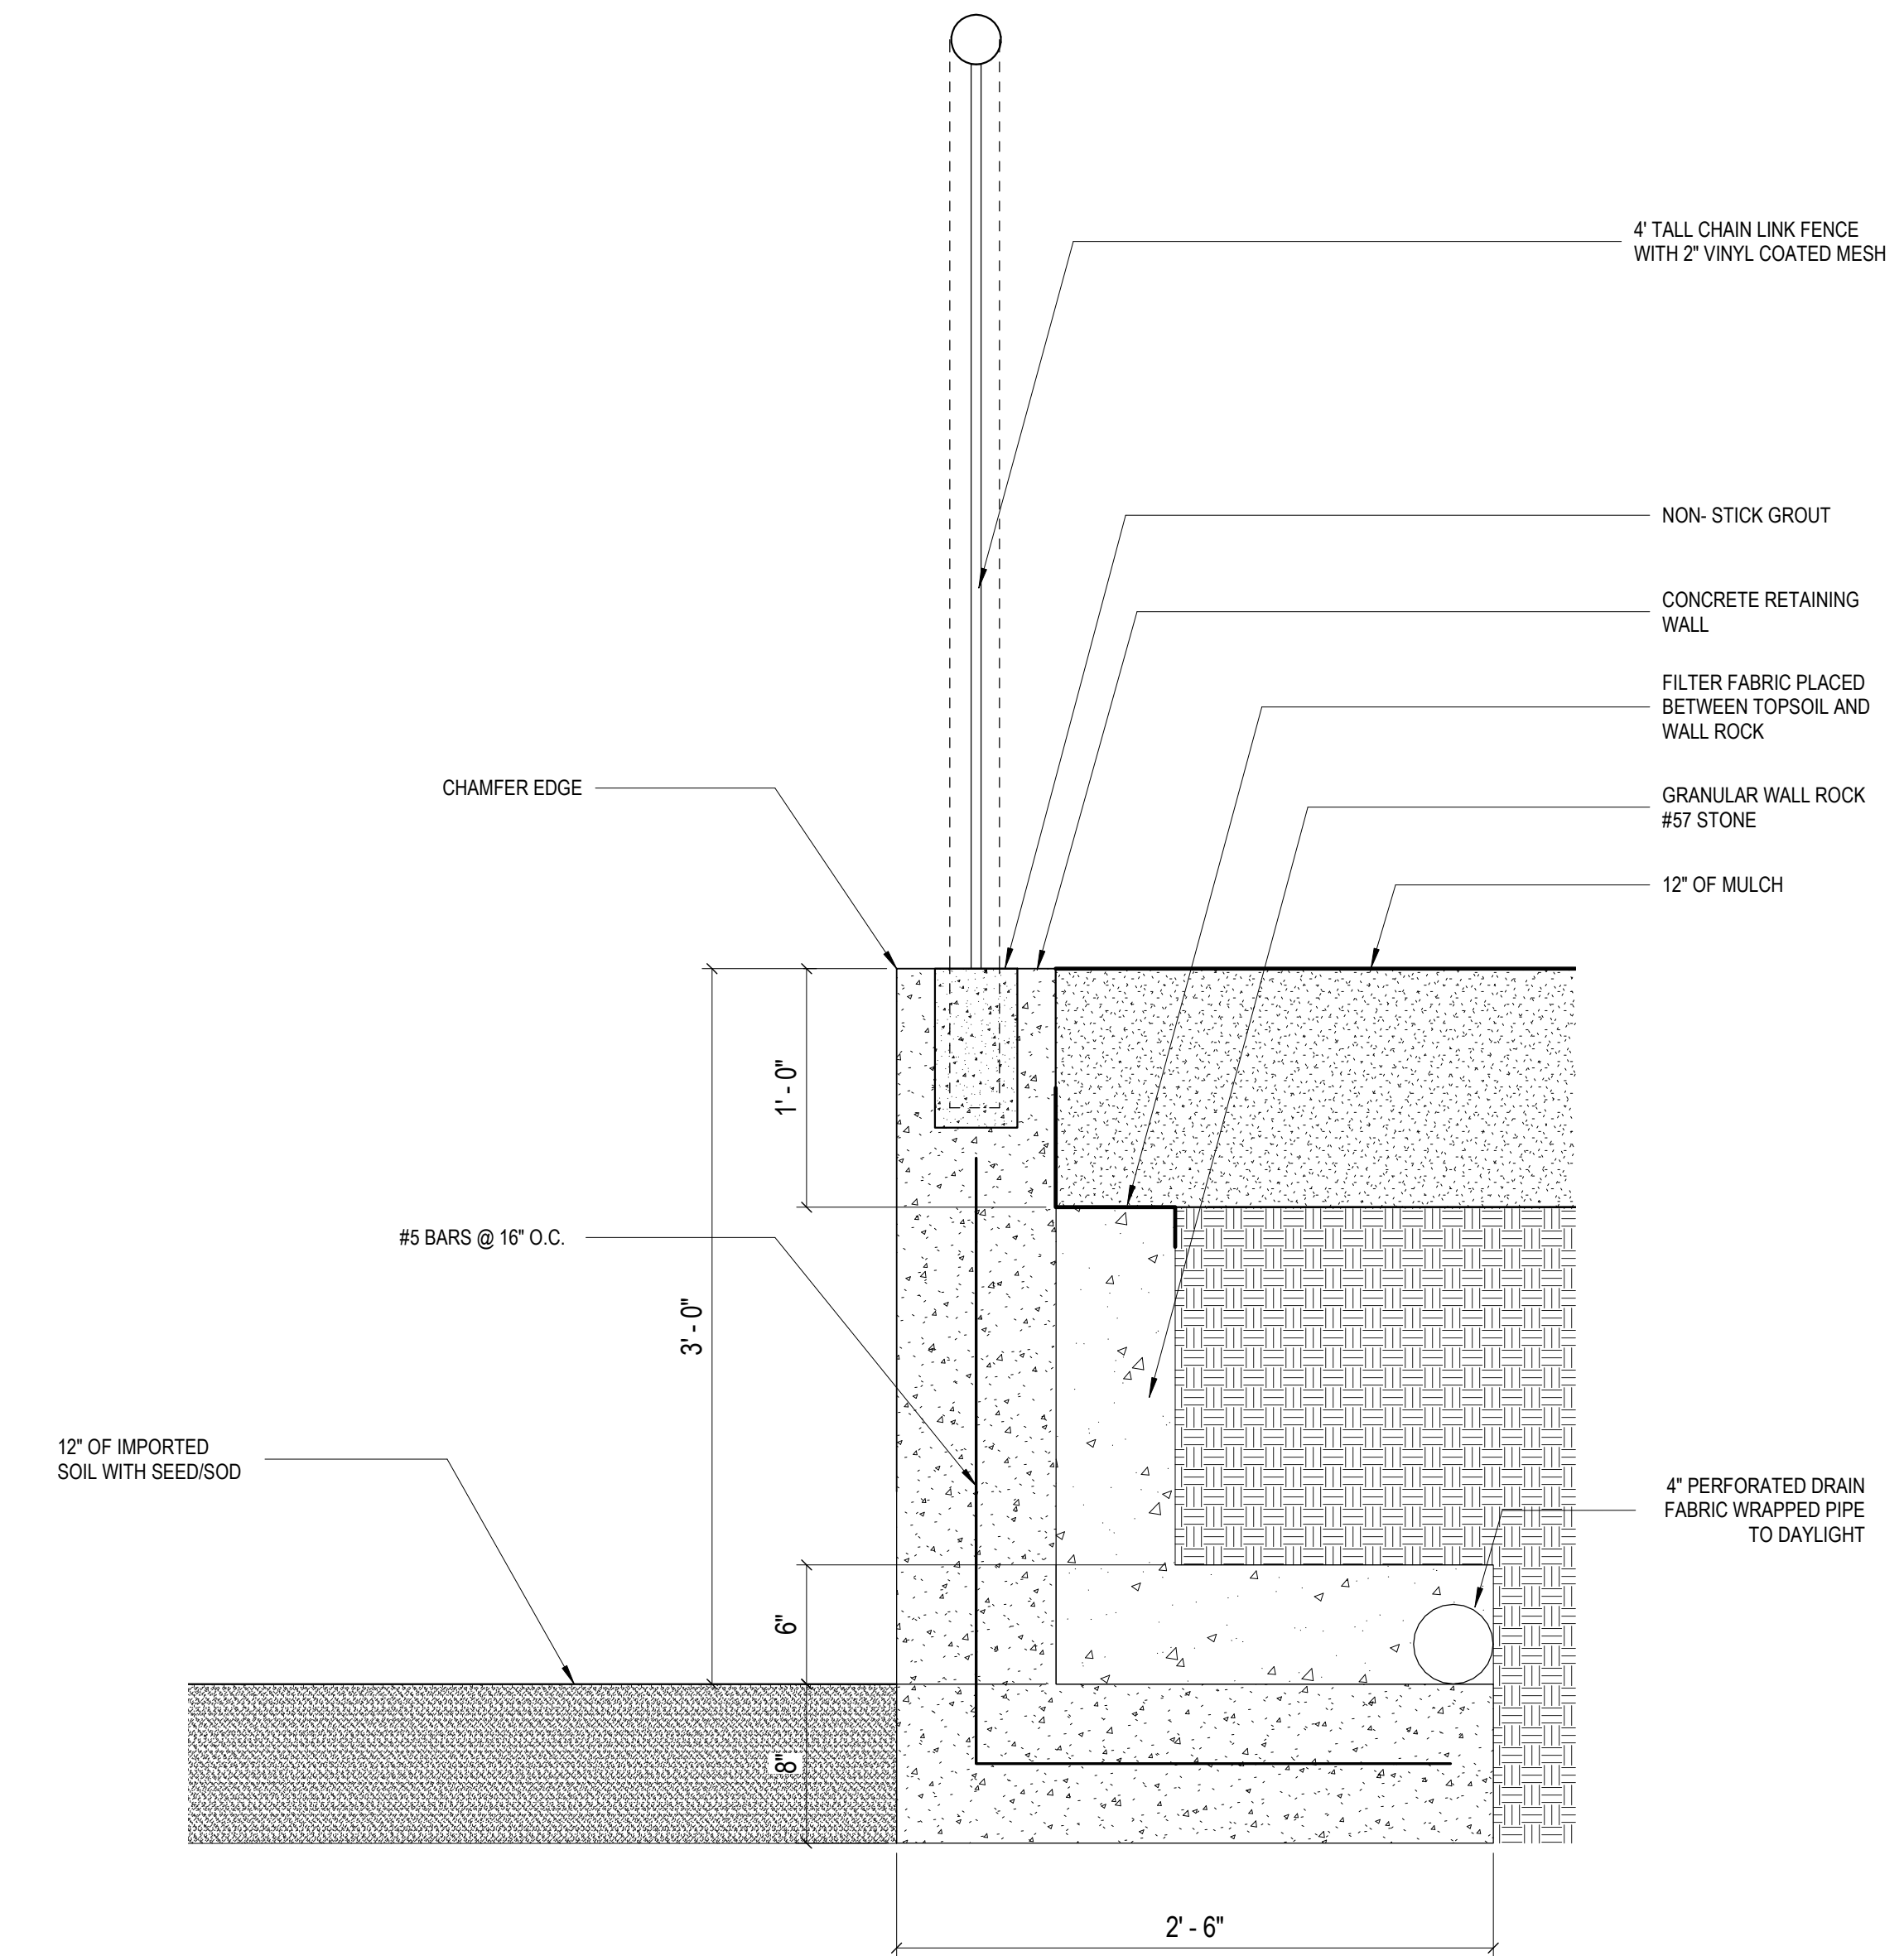

**4** RETAINING WALL SECTION 4  
SCALE: 1 1/2" = 1'-0"

CONSULTANT

This drawing is the property of StudioJAED and is prepared for the exclusive use of its clients at the location indicated. No other use is authorized or intended.

ARCHITECT / ENGINEER SEAL

CITY OF PROVIDENCE  
 ASA MESSER  
 OUTDOOR CLASSROOM/PLAY AREA  
 165 WESTMINSTER ST., PROVIDENCE, RI 02909

PROJECT

REVISIONS		
Mark	Date	Description

SHEET TITLE

WALL SECTIONS  
 CONSTRUCTION DOCUMENTS  
 JUNE 10, 2022  
 DRAWN: BMS    CHK'D: PC    PROJECT NO: 19055  
 SHEET NO.  
**A-300**