
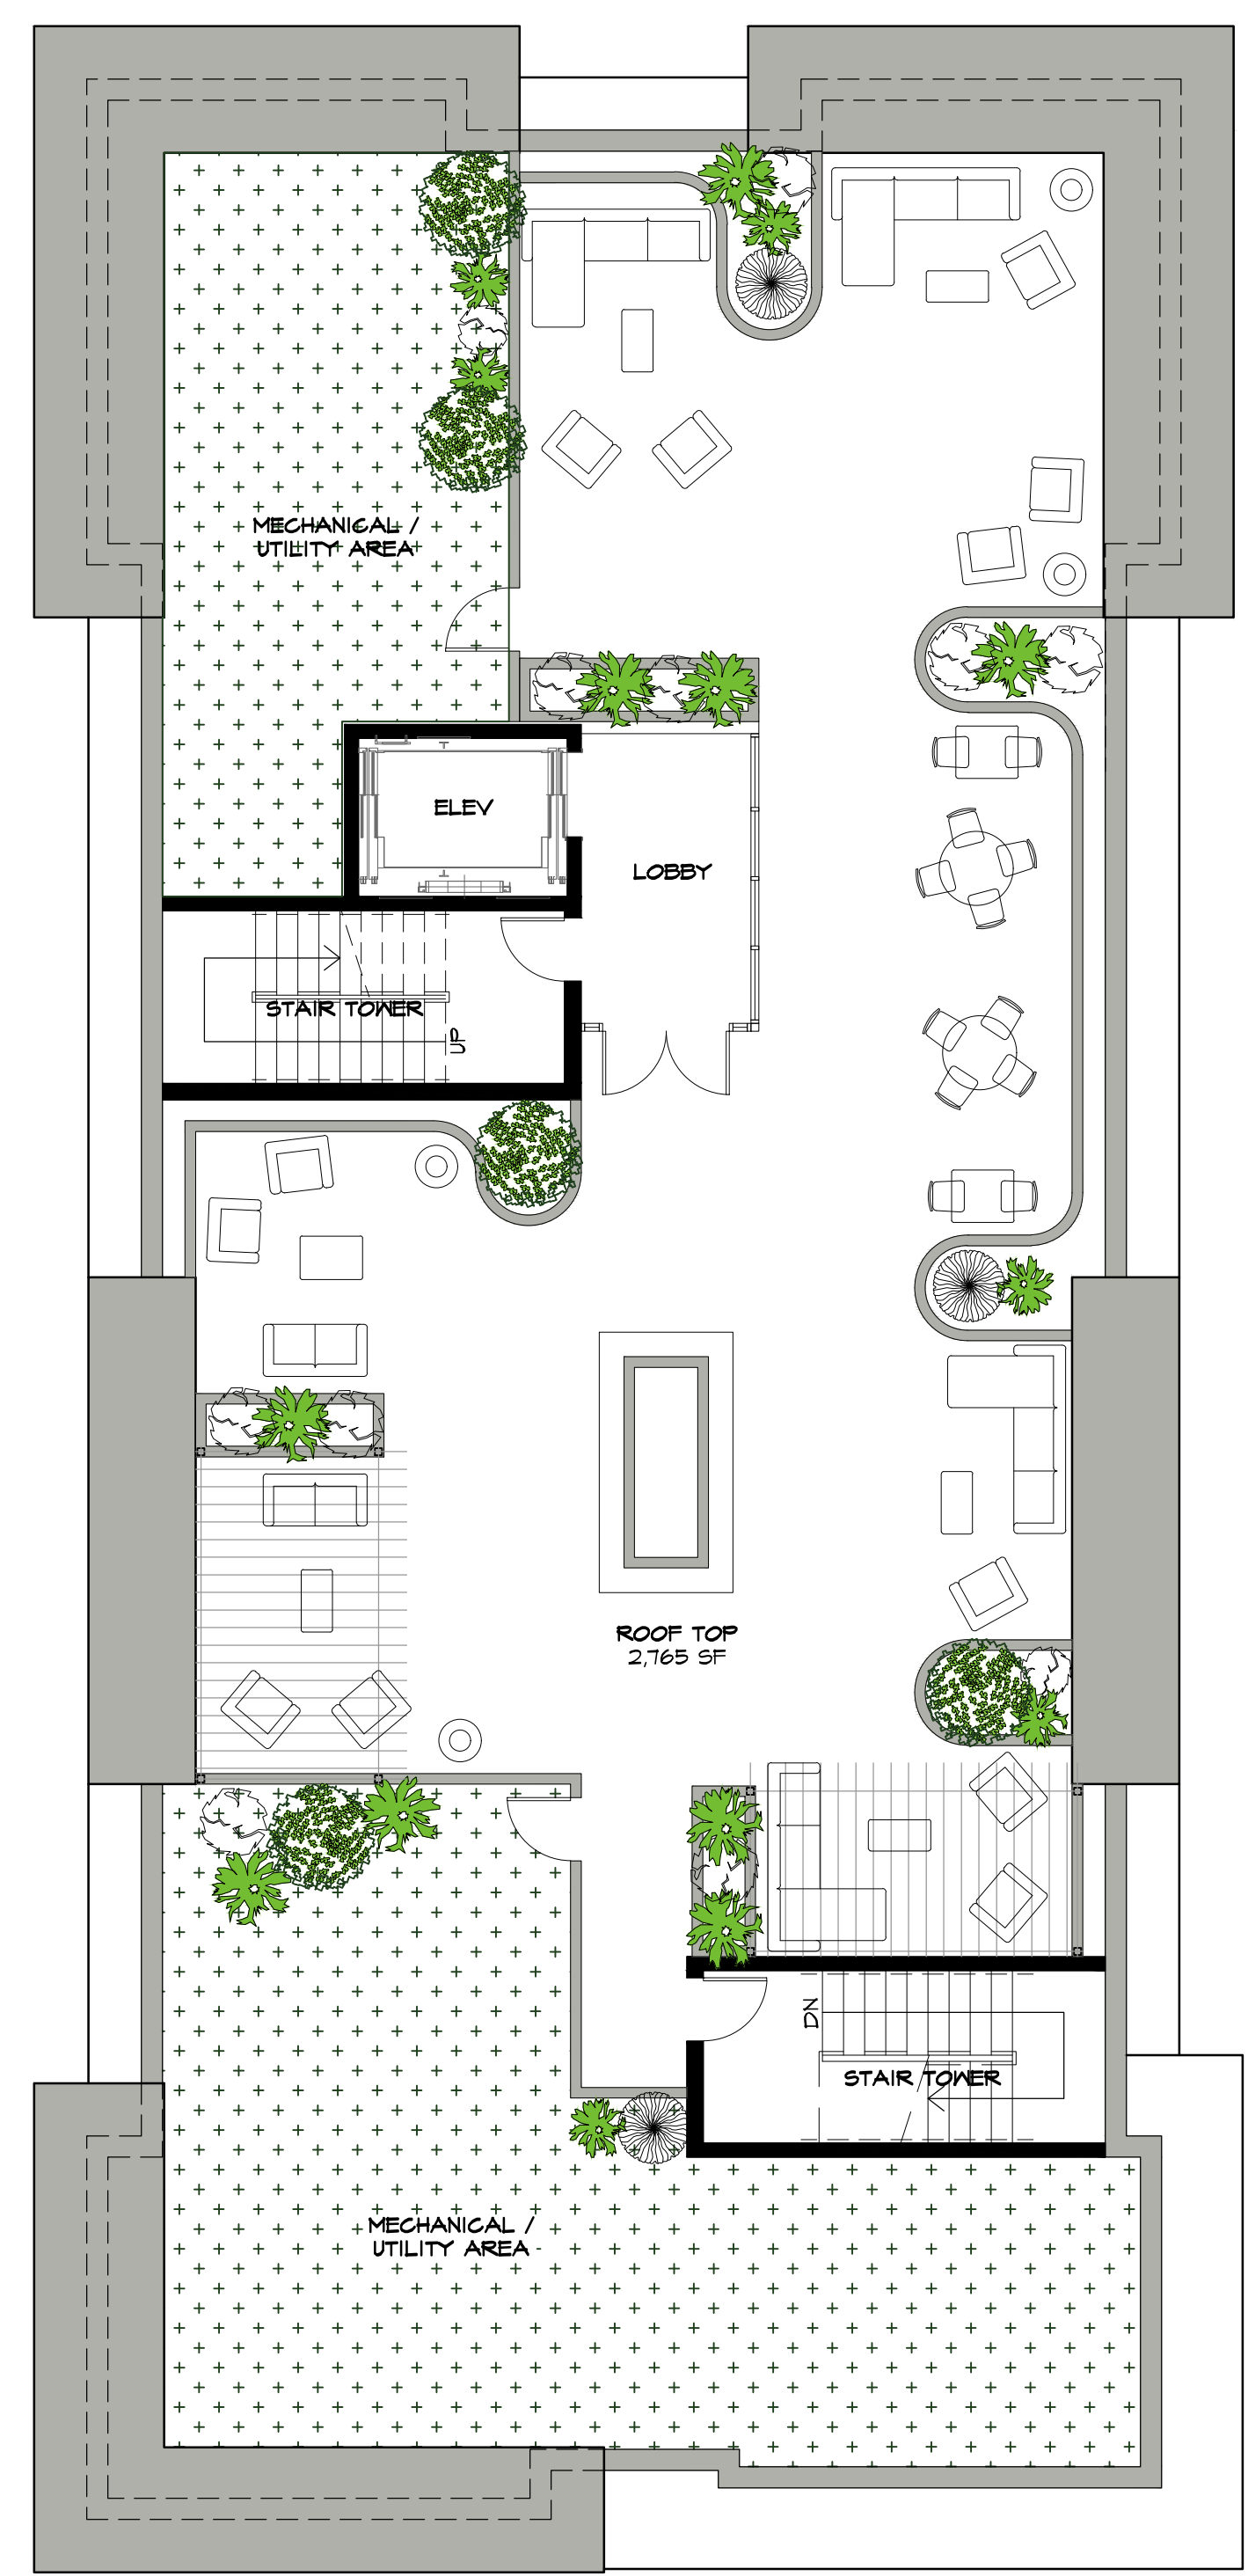
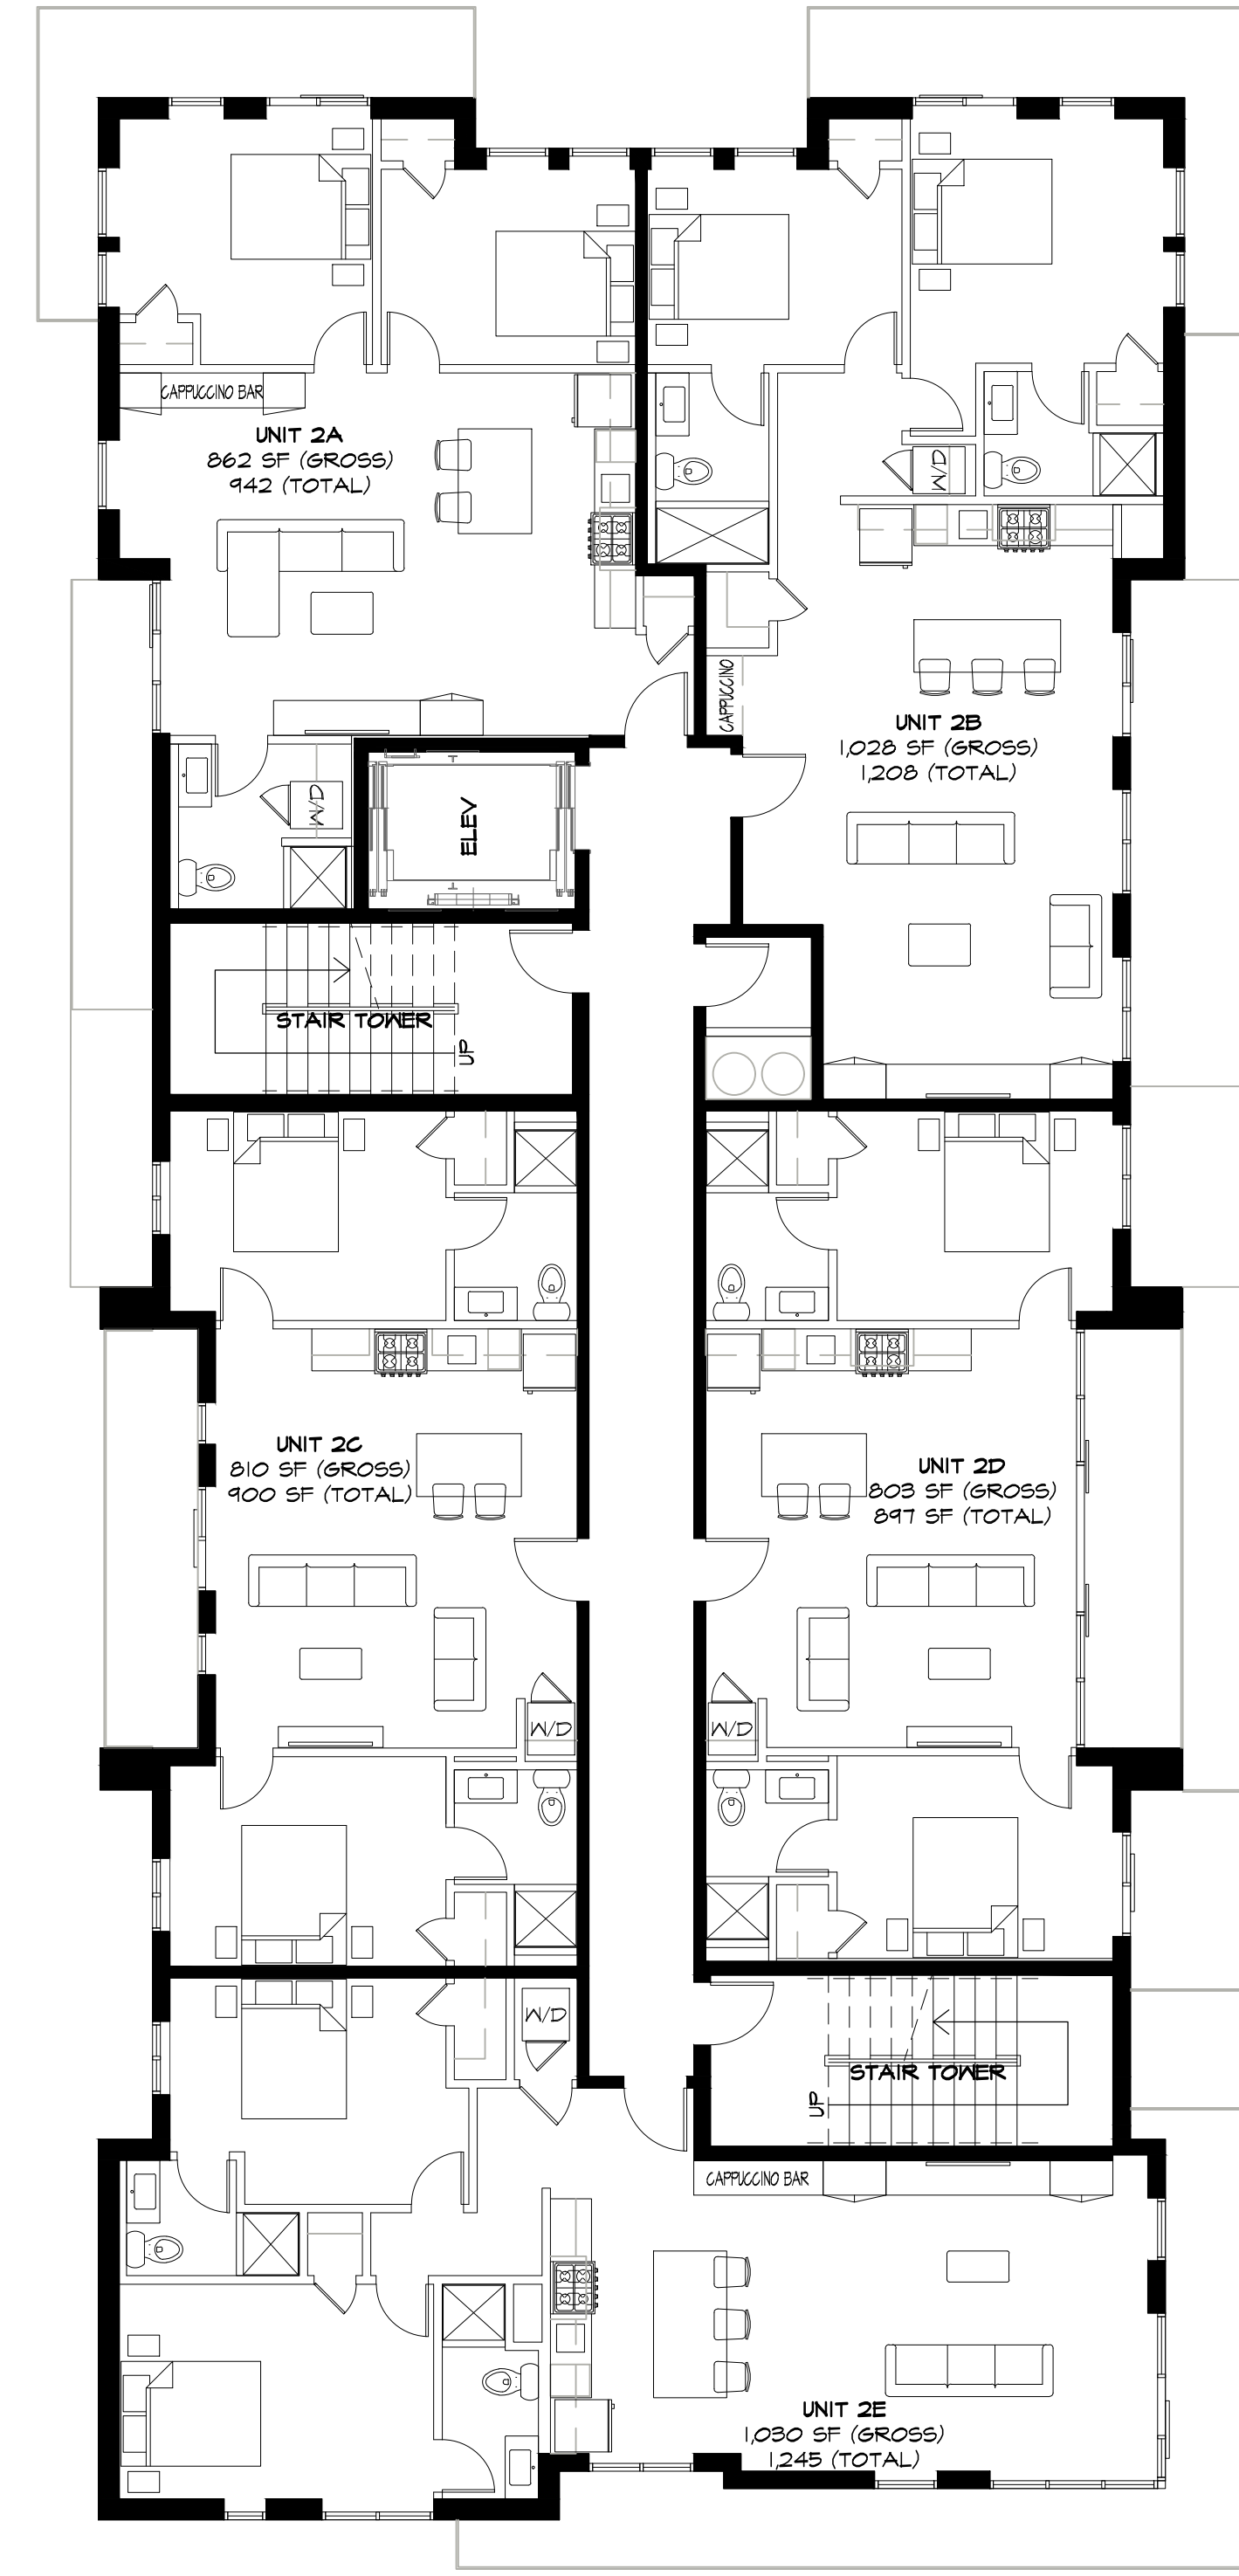
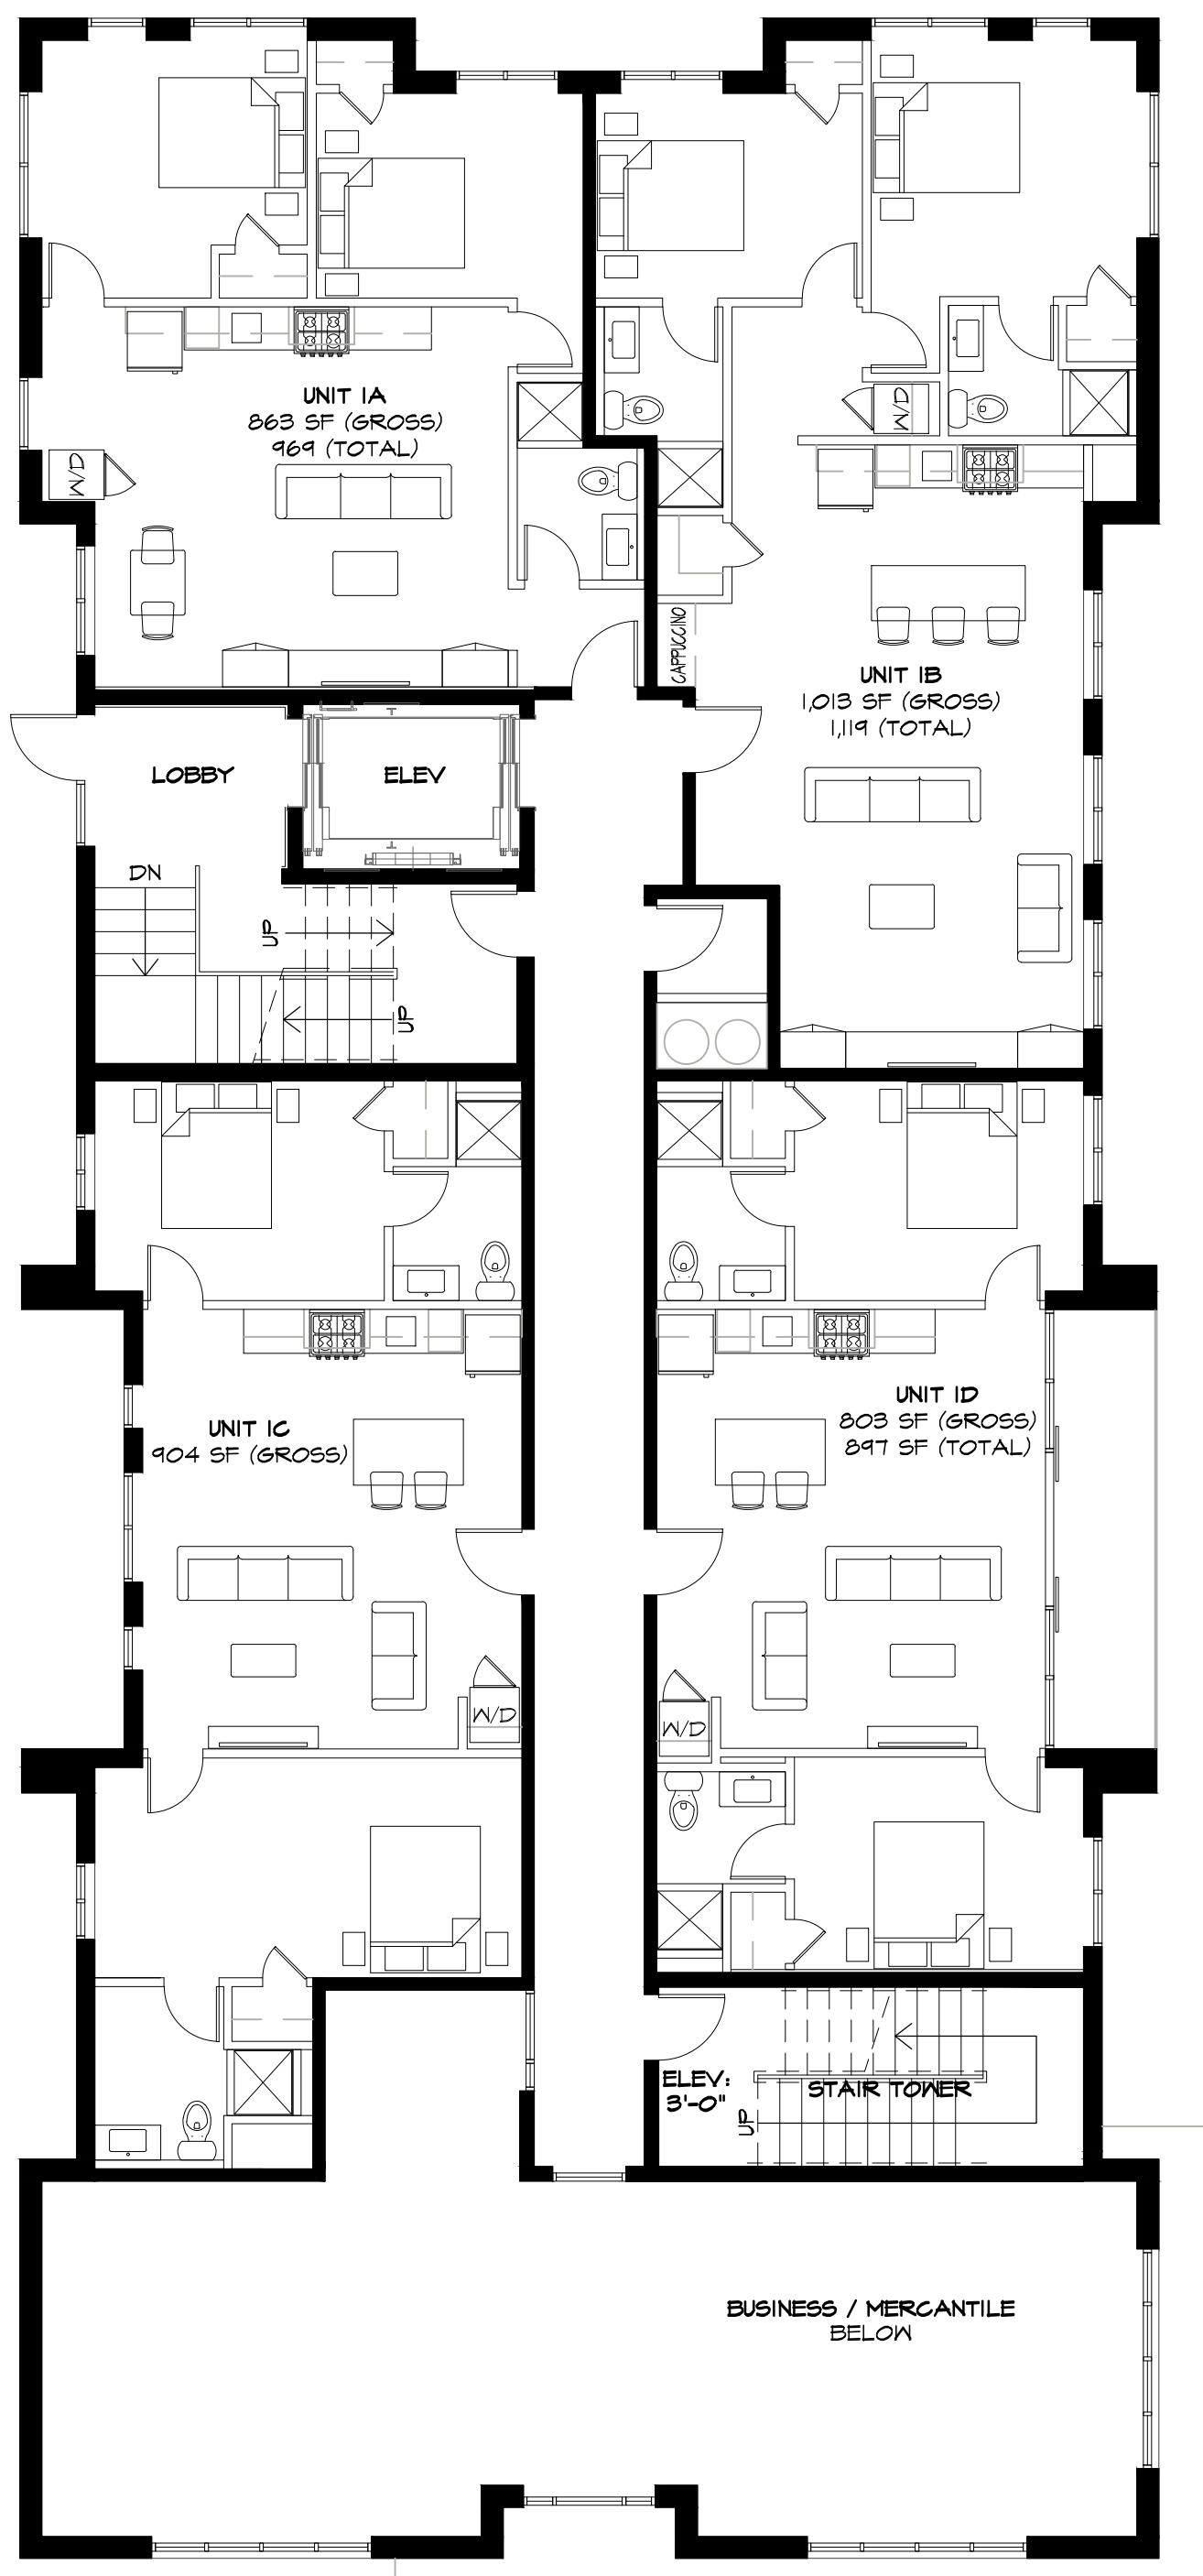


BUILDING ATTRIBUTES:
 5622 SF PER LEVEL
 4334 SF CELLAR
 TOTAL: 92,710 SF
 25 UNITS
 50 BEDROOMS
 COMMUNAL SPACE
 GYMNASIUM
 ROOF TOP
 COMMERCIAL SPACE

FONES ALLEY
 REF. ELEV. 0'-0"

BROOK STREET

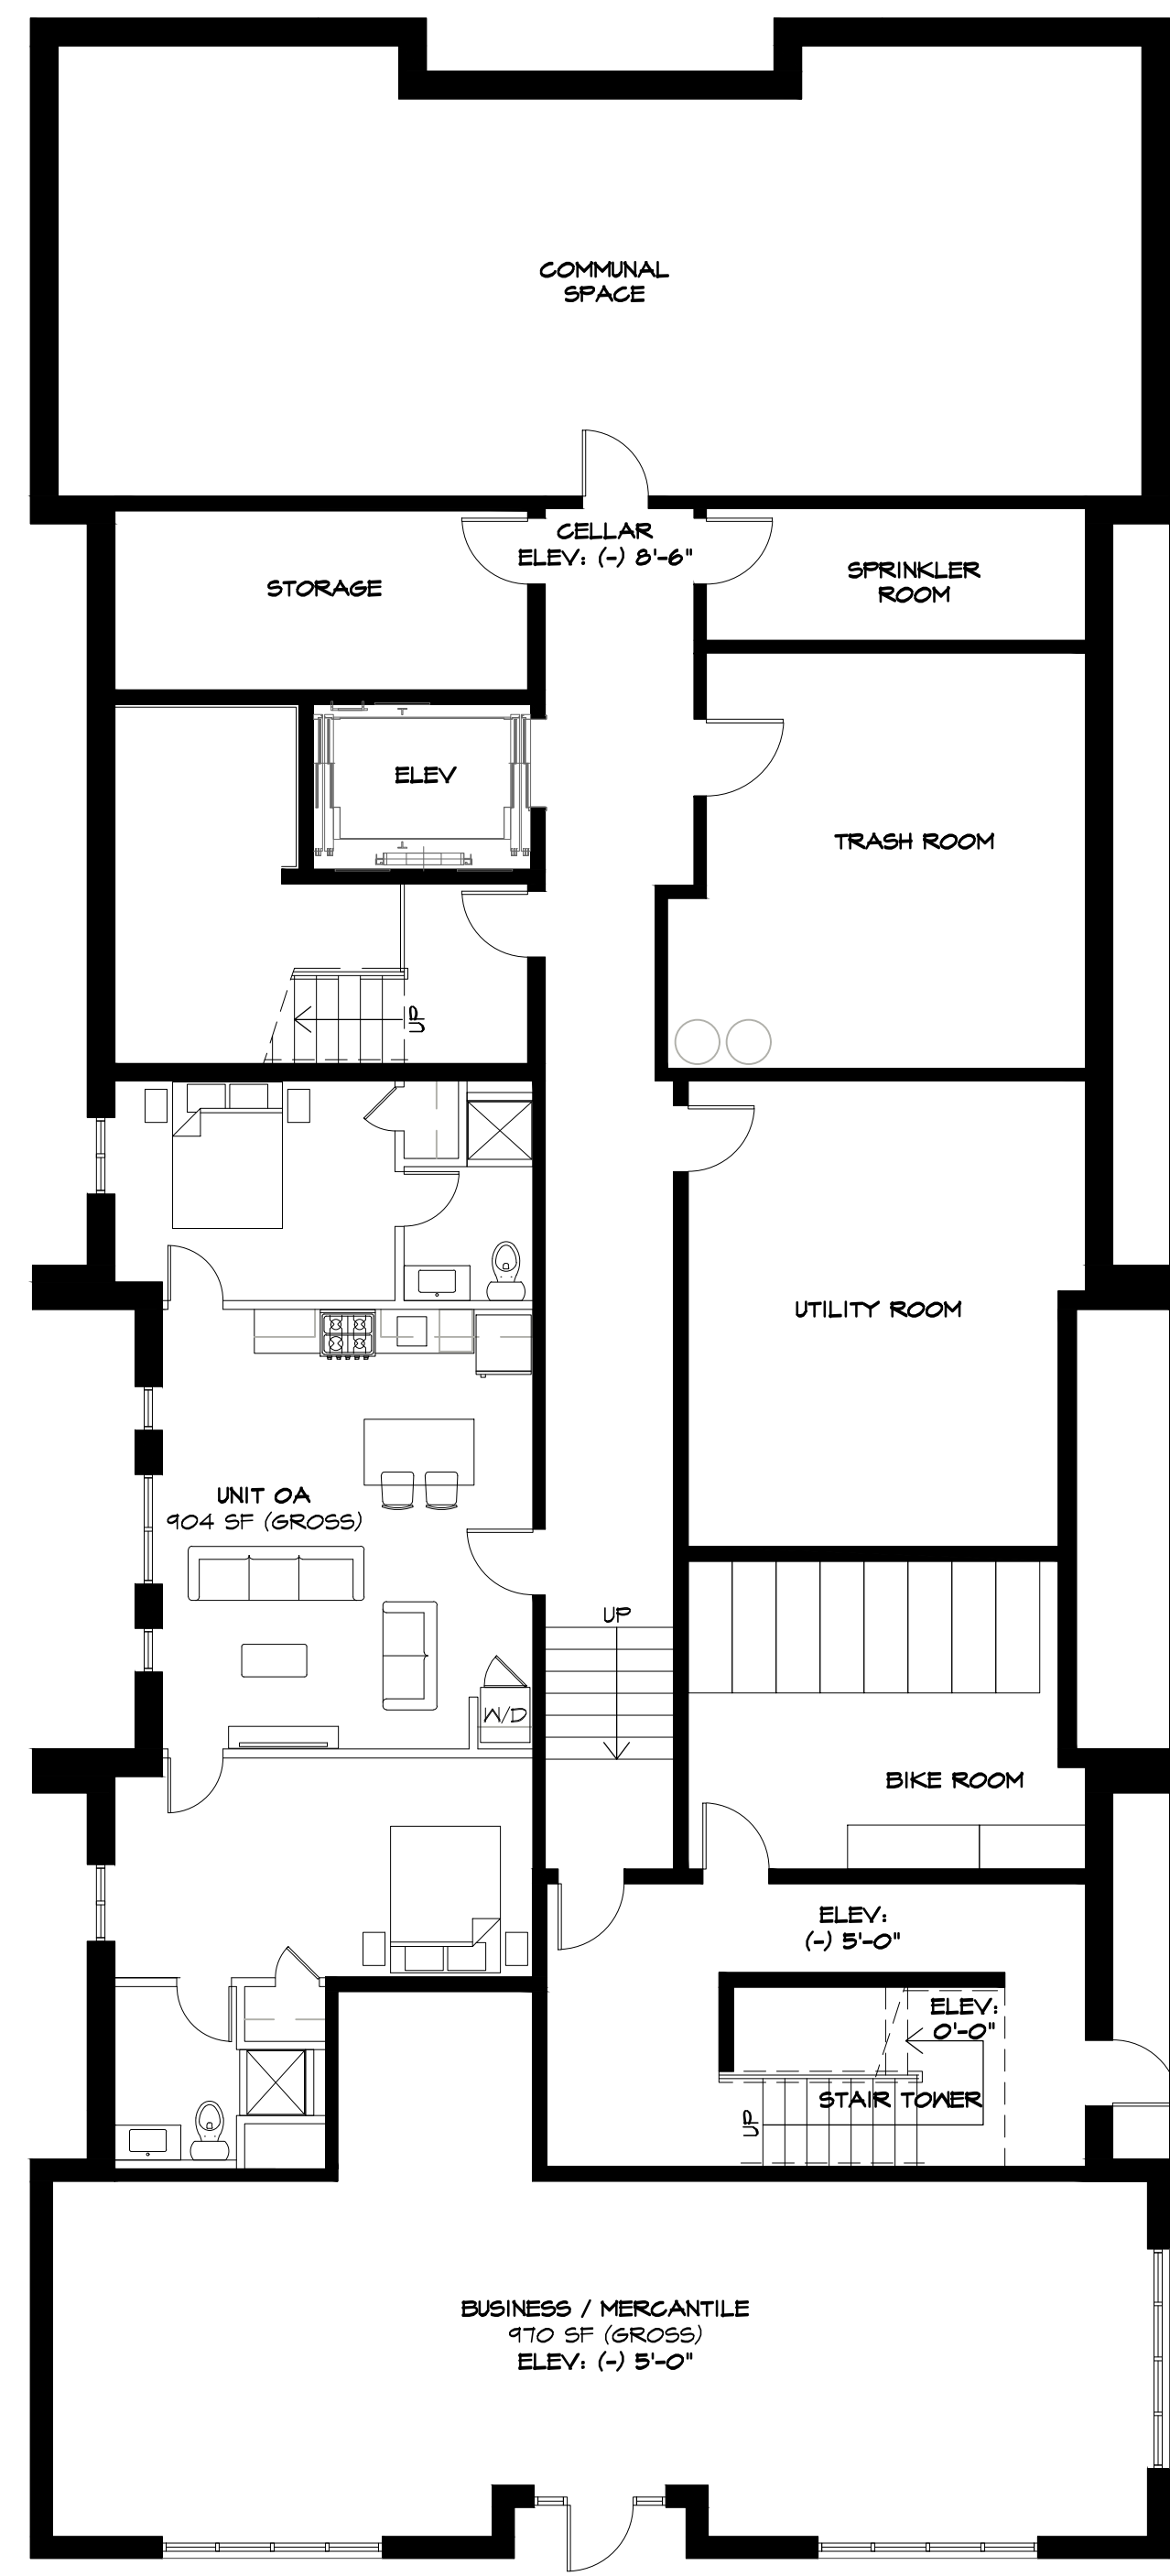

WATERMAN STREET
 ELEV. (-) 3'-0"

PROPOSED CELLAR FLOOR PLAN

SCALE: 1/8"=1'-0"

PROPOSED FIRST FLOOR PLAN

SCALE: 1/8"=1'-0"

PROPOSED SECOND - FIFTH FLOOR PLANS

SCALE: 1/8"=1'-0"

PROPOSED ROOF PLAN

SCALE: 1/8"=1'-0"