

**ROLL-A-COVER
PATIO COVER
for
"TINY BAR"**

377 RICHMOND ST
PROVIDENCE RI
02903

OWNERS / CLIENTS

TINY BAR INC
A STREET
A TOWN, STATE
00000

MAP- SECTION- LOT: 12-3116
ZONING M-1

LEGAL USE: LRG BUS MDL 94
PROPOSED USE : SAME

**PLANS:
PETER CASALE –
CODE CONSULTANT**

44 LANDMARK
RD WARWICK RI
02905

TEL. 401.617.6740

E-MAIL pcasale28@gmail.com

GENERAL NOTE:
DO NOT MEASURE THESE DRAWINGS UNLESS OTHERWISE SPECIFIED.
USE ANNOTATED DIMENSIONS ONLY.
VERIFY ALL DIMENSIONS IN FIELD (V.I.F.).
IN CASE OF VARIANCES OR DISCREPANCIES NOTIFY DESIGNER FOR RESOLUTION PRIOR TO COMMENCEMENT OF THE WORK.

REVISIONS:

NO.	DATE	DESCRIPTION


02/4/24 COMPLETED

ISSUE:


DRAWN BY: OFJ SCALE: AS NOTED
PROJECT No.: XXX DATE: 6 FEB 2024

SHEET NAME:
**PROPOSED
RETRACTABLE
PATIO COVER**


SHEET No.
A-1

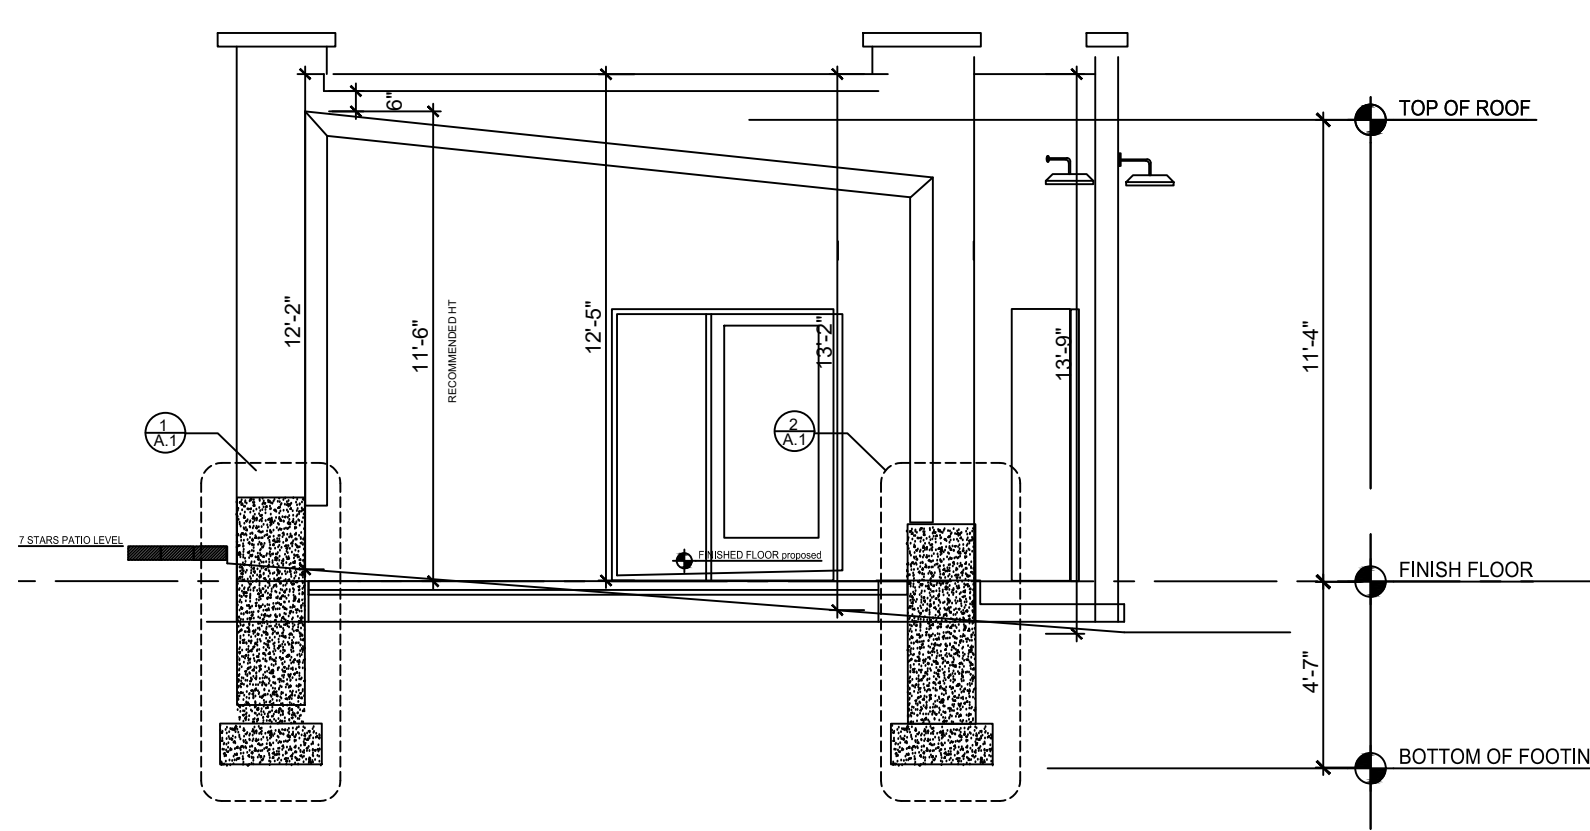


1 SOUTH ELEVATION / SECTION
SCALE 1/4" = 1'-0"

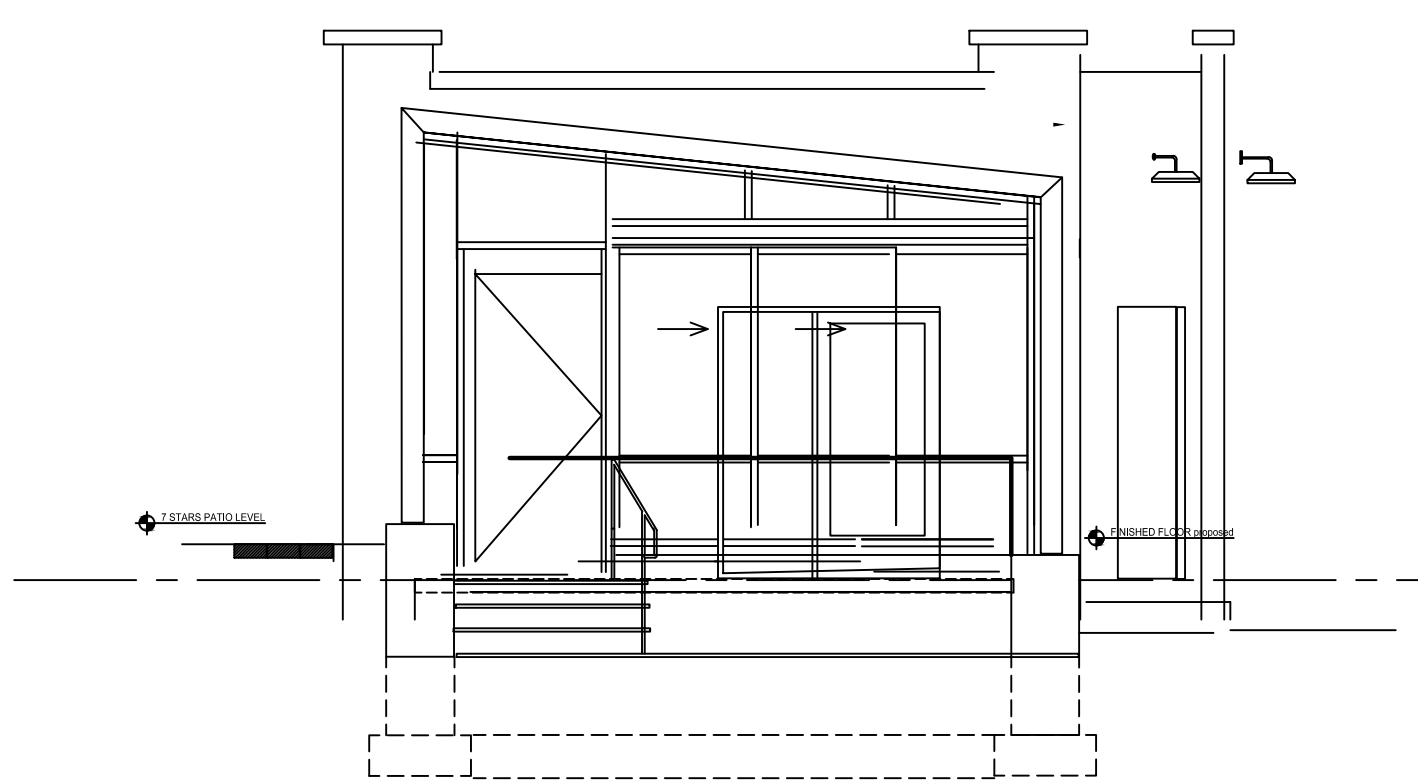

SOUTH ELEVATION –
SCALE 1/4" = 1'-0"

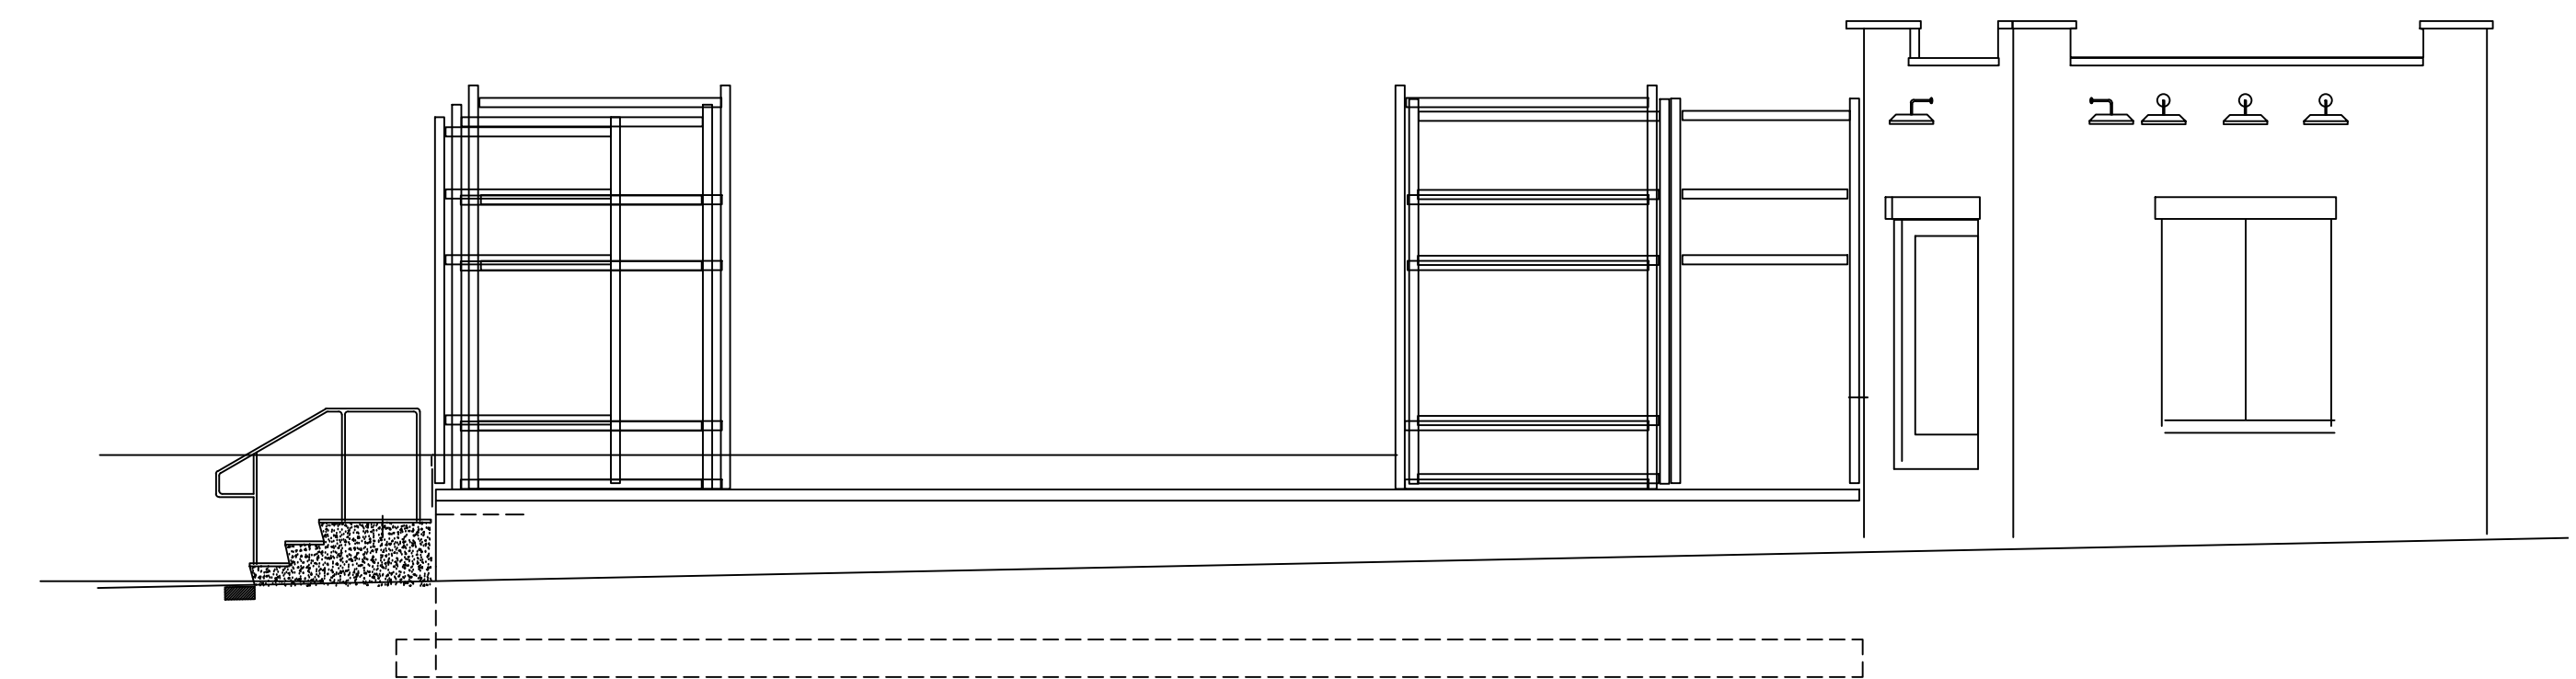


EAST ELEVATION – ROLL-A-COVER OPEN
SCALE 1/4" = 1'-0"

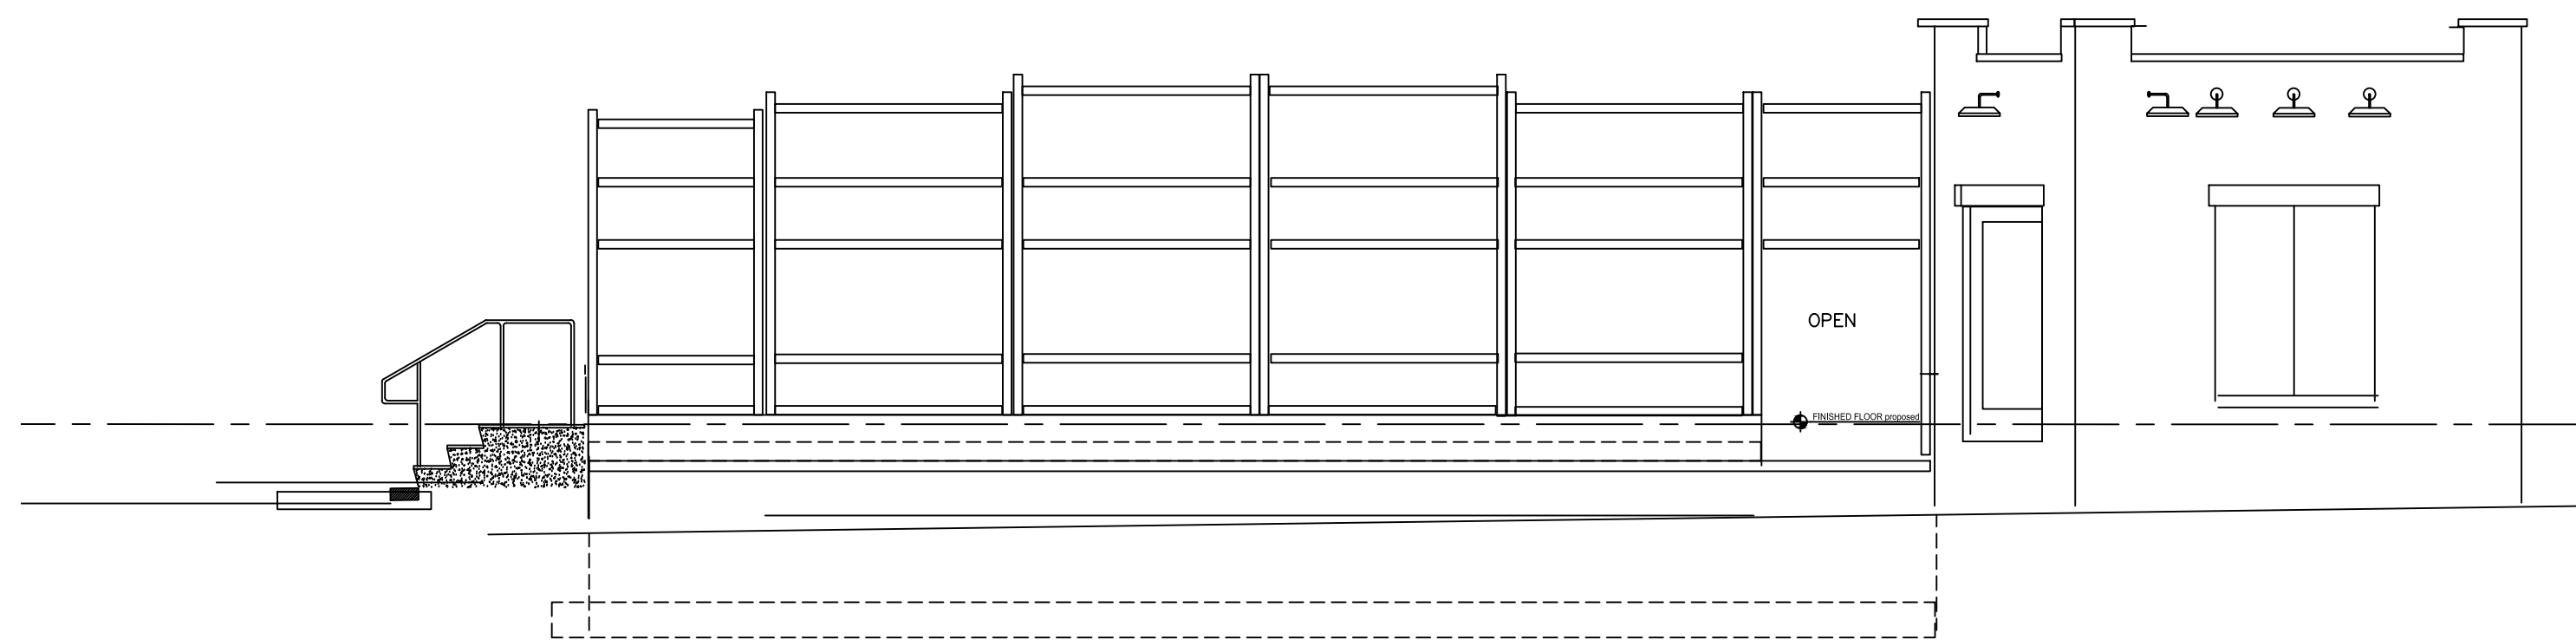


EAST ELEVATION – ROLL-A-COVER CLOSED
SCALE 1/4" = 1'-0"

NOTE:
REFER TO FULL ENGINEERED
"ROLL-A-COVER" SET FOR FULL DETAILS
AND SPECIFICATIONS OF FRAME,
CONNECTIONS AND GLAZING

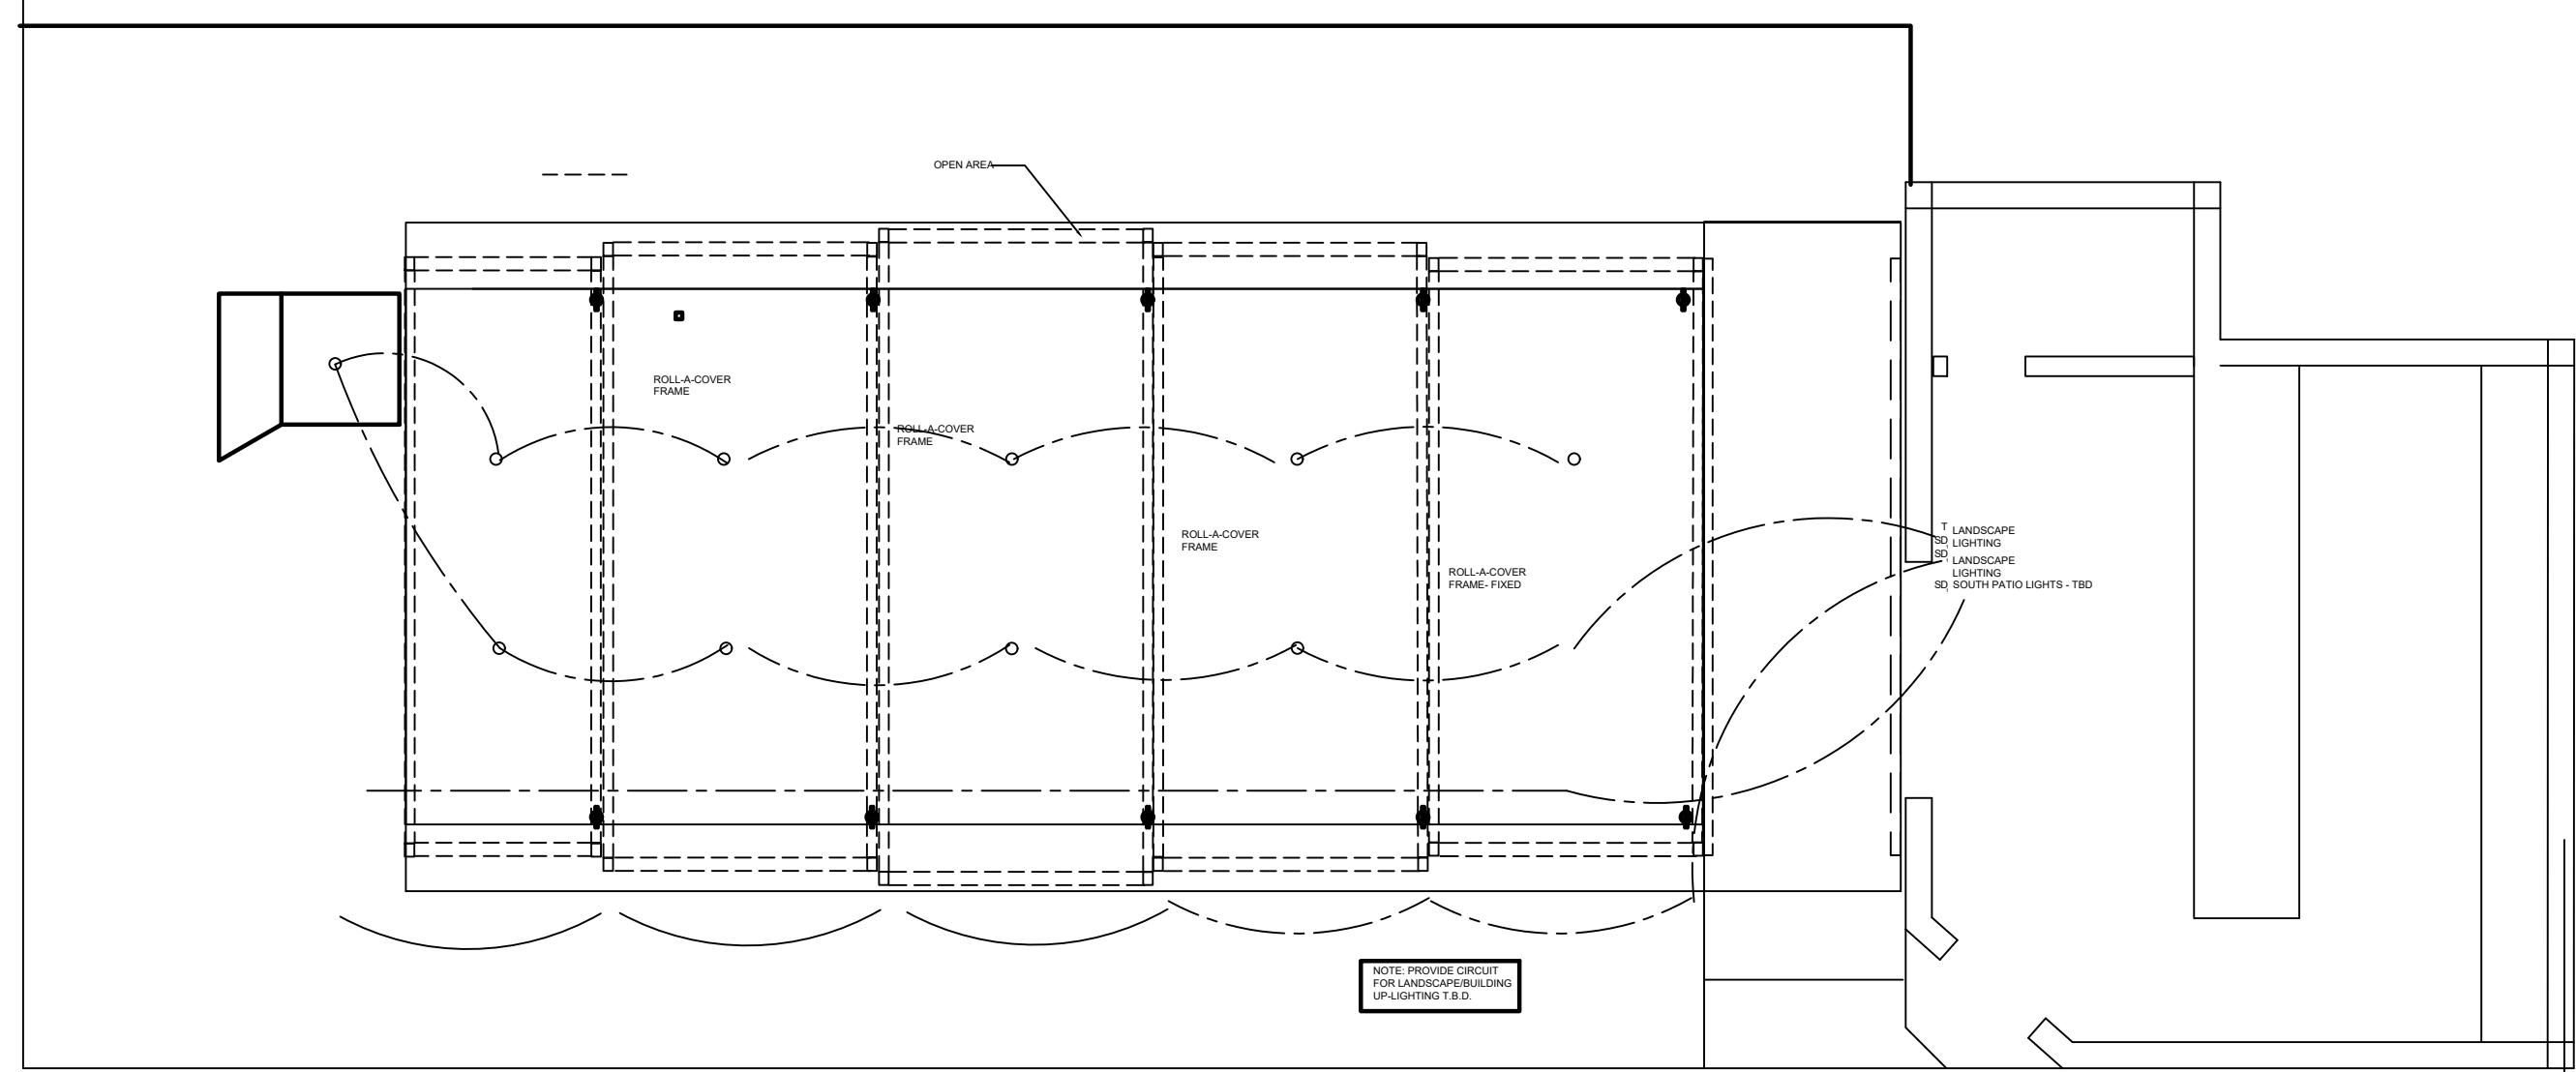


LIGHTING – ELECTRICAL – HEATING PLAN
SCALE 1/4" = 1'-0"

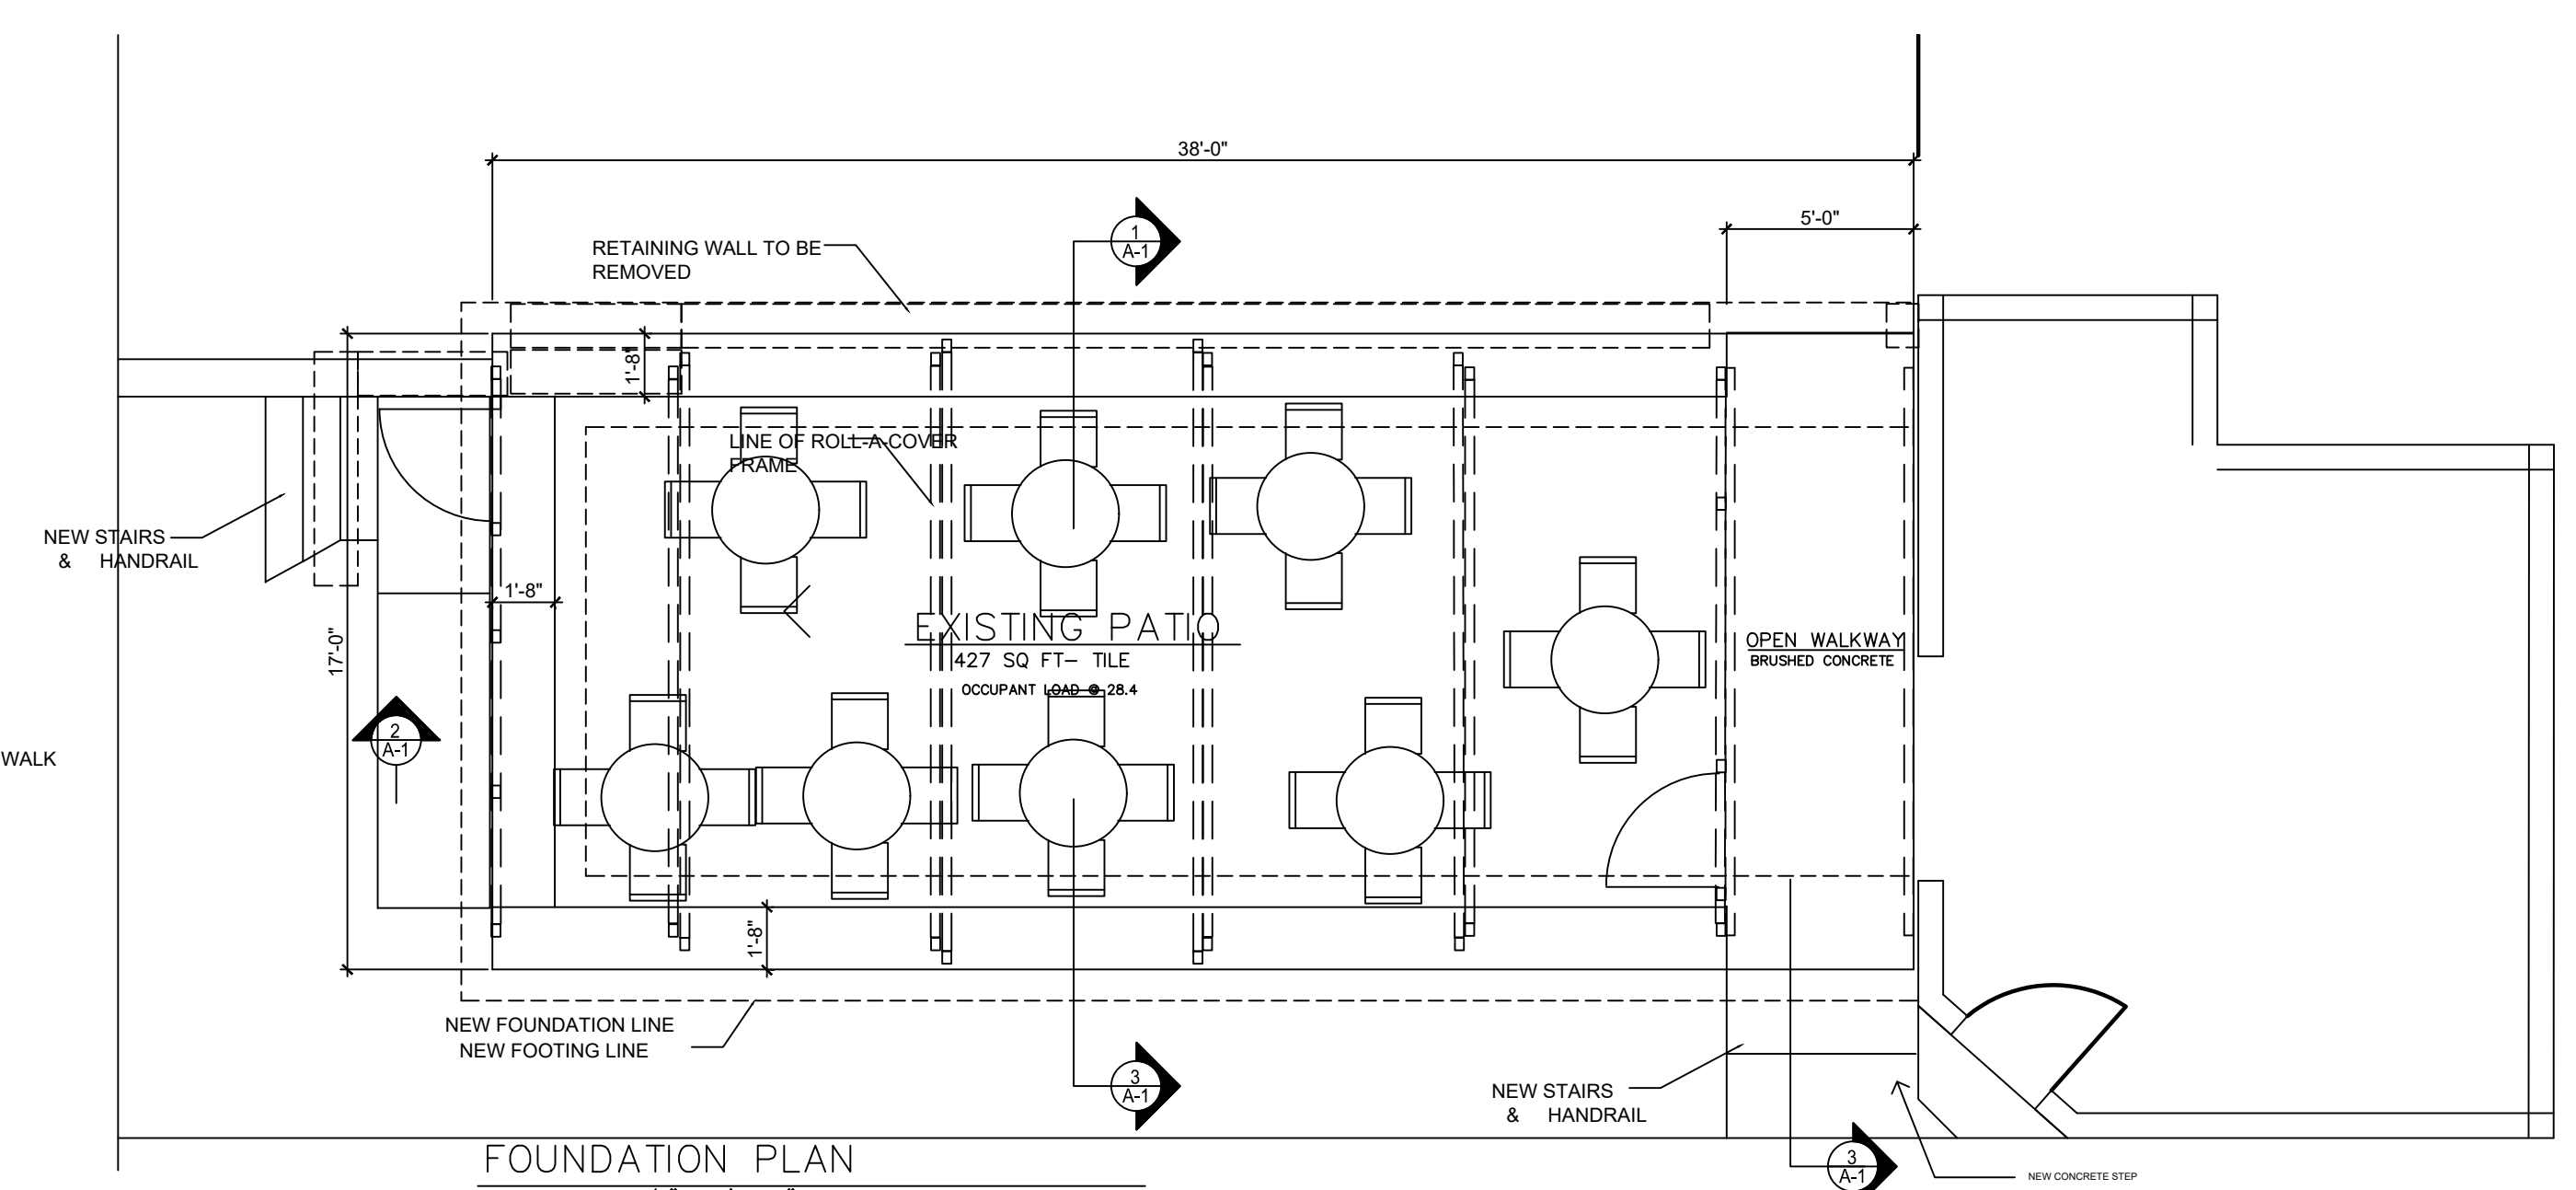


FOUNDATION PLAN
SCALE 1/4" = 1'-0"


POINT STREET SIDEWALK

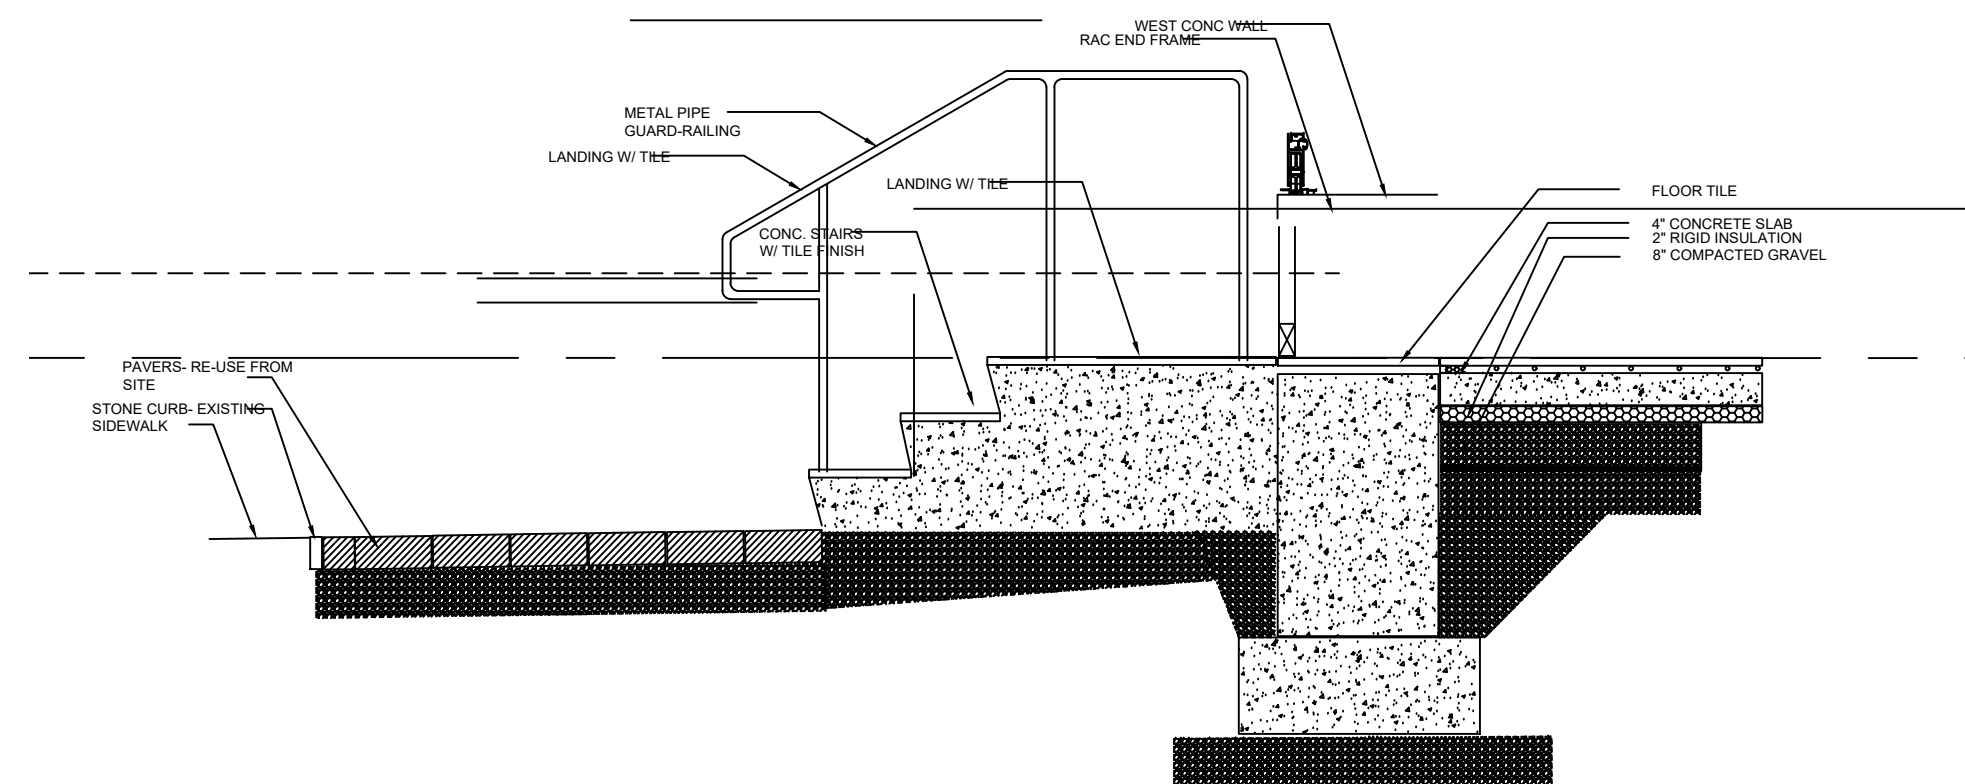

2
A.1
DETAIL SECTION @ SOUTH END
SCALE 1" = 1'-0"

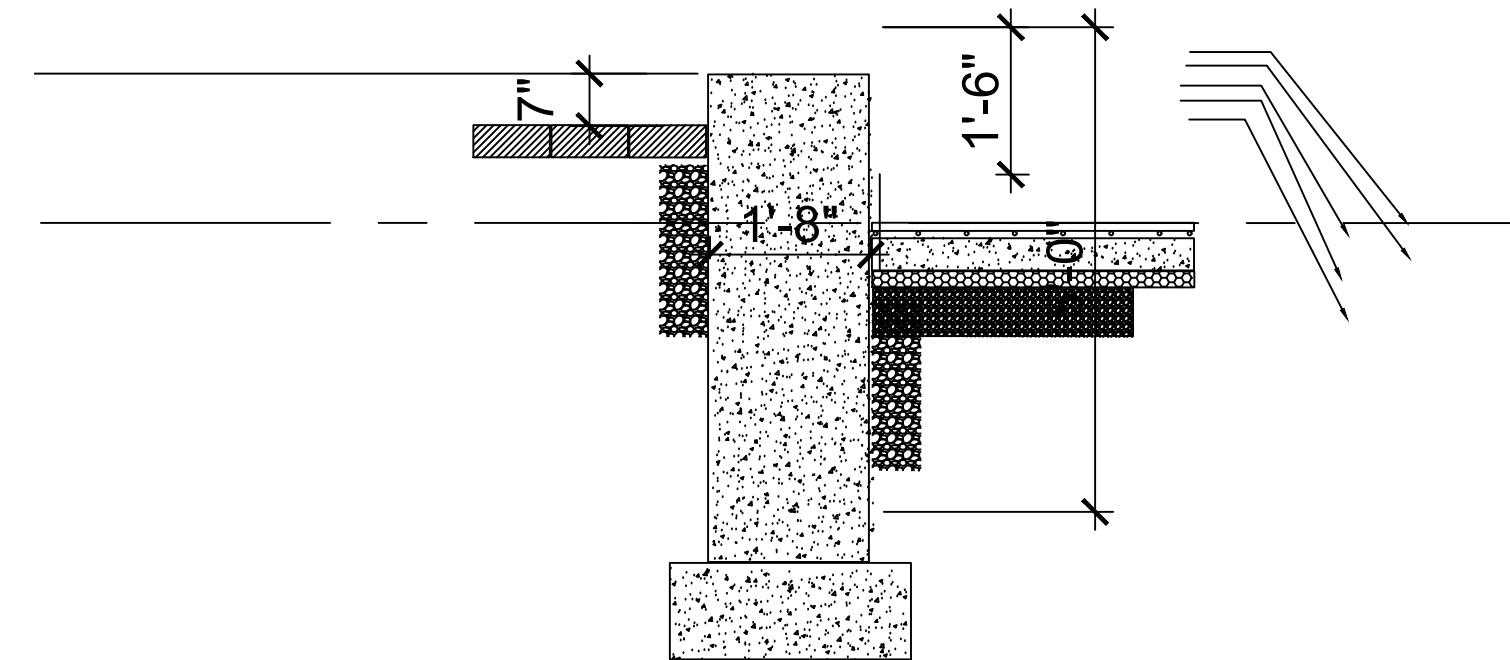

2
A.1
DETAIL SECTION - WEST WALL
SCALE 1" = 1'-0"

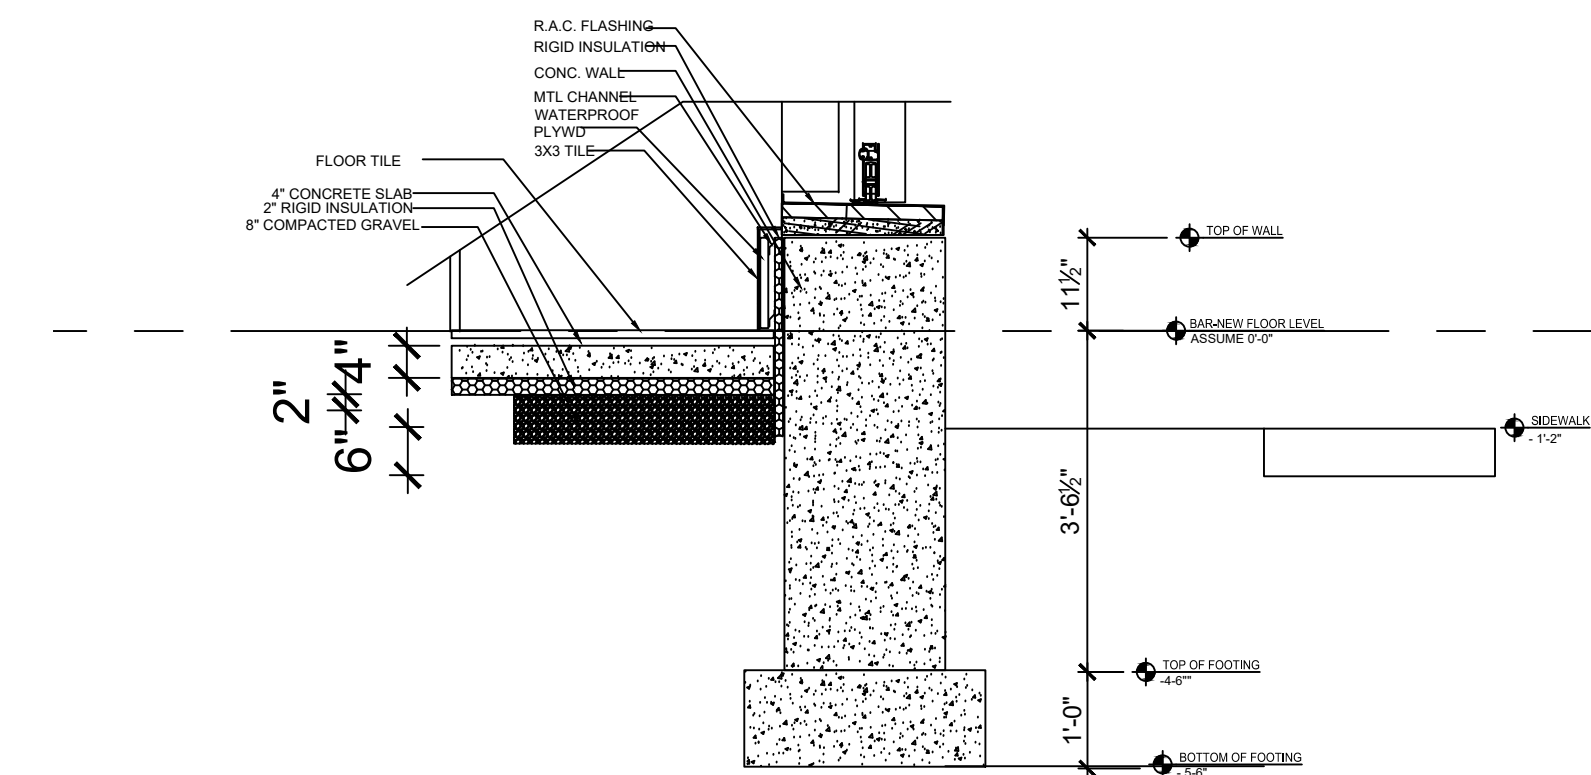

1
A.1
DETAIL SECTION - EAST WALL
SCALE 1" = 1'-0"

**ROLL-A-COVER
PATIO COVER
for
"TINY BAR"**

377 RICHMOND ST
PROVIDENCE RI
02903

OWNERS / CLIENTS

TINY BAR INC
A STREET
A TOWN, STATE
00000

MAP- SECTION- LOT: 12-3116
ZONING M-1

LEGAL USE: LRG BUS MDL 94
PROPOSED USE : SAME

PLANS:
PETER CASALE -
CODE CONSULTANT
44 LANDMARK
RD WARWICK RI
02905
TEL. 401.617.6740
E-MAIL pcasale28@gmail.com

GENERAL NOTE:
DO NOT MEASURE THESE DRAWINGS UNLESS OTHERWISE SPECIFIED.
USE ANNOTATED DIMENSIONS ONLY.
VERIFY ALL DIMENSIONS IN FIELD (V.I.F.).
IN CASE OF VARIANCES OR DISCREPANCIES NOTIFY DESIGNER FOR RESOLUTION PRIOR TO COMMENCEMENT OF THE WORK.

REVISIONS:	
02/14/24	COMPLETED

ISSUE:

DRAWN BY: OFJ	SCALE: AS NOTED
PROJECT No.: XXX	DATE: 6 FEB 2024

SHEET NAME:
**PROPOSED
RETRACTABLE
PATIO COVER**

SHEET No.
A-2



RENDERING BY OWEN F. JONES
ofrancisjones@gmail.com



RENDERING BY OWEN F. JONES
ofrancisjones@gmail.com



RENDERING BY OWEN F. JONES
ofrancisjones@gmail.com



RENDERING BY OWEN F. JONES
ofrancisjones@gmail.com



RENDERING BY OWEN F. JONES
ofrancisjones@gmail.com

POINT STREET VIEW - ROLL-A-COVER CLOSED



RENDERING BY OWEN F. JONES
ofrancisjones@gmail.com

POINT STREET VIEW - ROLL-A-COVER OPEN



RENDERING BY OWEN F. JONES
ofrancisjones@gmail.com

POINT STREET VIEW - ROLL-A-COVER CLOSED



RENDERING BY OWEN F. JONES
ofrancisjones@gmail.com

POINT STREET VIEW - ROLL-A-COVER OPEN