


SECOND FLOOR PLAN

SCALE: 1/4" = 1'-0"

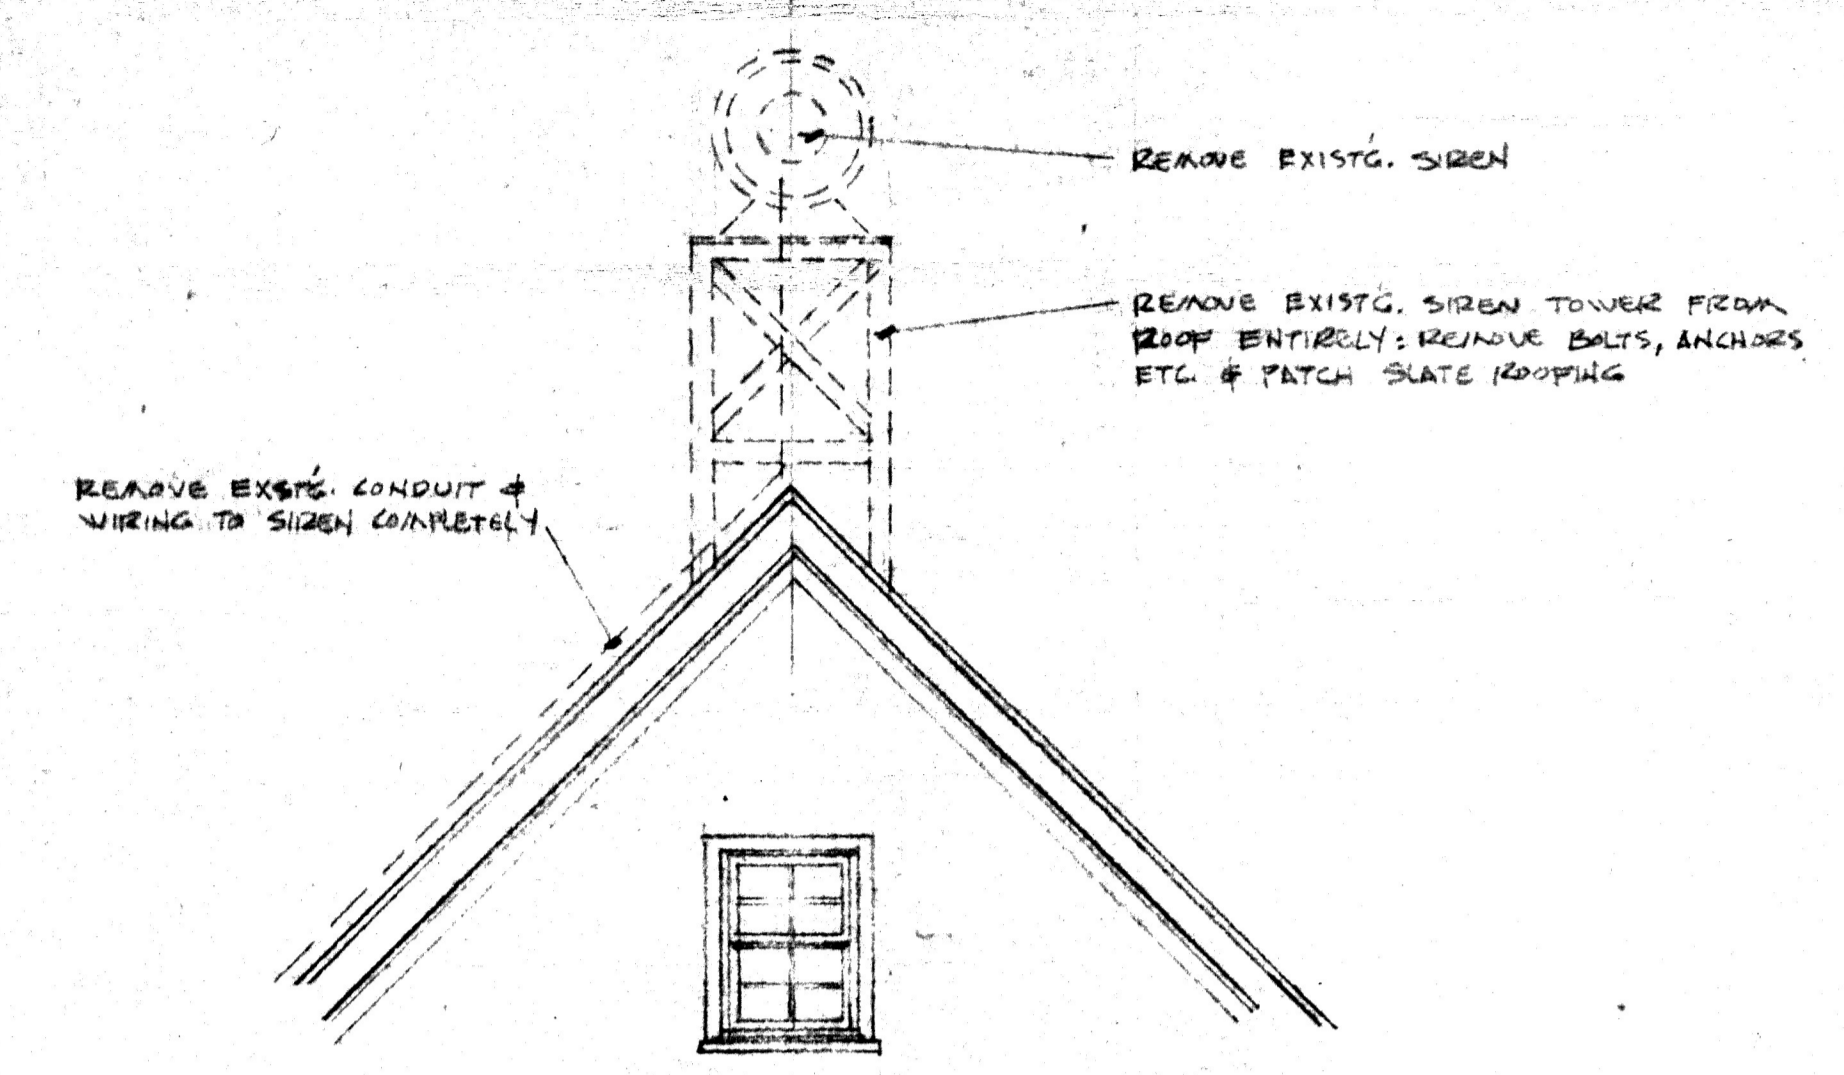

PARTIAL ELEVATION OF ROOF PEAK
SHOWING LOCATION OF SIREN STRUCTURE TO BE REMOVED
SCALE: 1/4" = 1'-0"

FINISH SCHEDULE							
NO.	DESCRIPTION	FLOORS	WALLS	TRIM	CEILING	PAINTING	REMARKS
1	ENTRANCE FOYER	---		PATCH EXISTG. IF REQD.*	PATCH EXISTG. PLAST. AS REQD.*	CEILING W/A FINISH	NOTE #1 NOTE #2 NOTE #3
2	RECREATION ROOM	---	PATCH PLASTER AS REQD.*	PATCH EXISTG. IF REQD.*	PATCH EXISTG. PLAST. AS REQD.*	CEILING W/A FINISH	NOTE #1 NOTE #3
3	APPARATUS ROOM	---		PATCH EXISTG. IF REQD.*	PATCH EXISTG. PLAST. AS REQD.*	CEILING W/A FINISH	NOTE #1 NOTE #2 NOTE #3
4	HALL	---		PATCH EXISTG. IF REQD.*	PATCH EXISTG. PLAST. AS REQD.*	CEILING W/A FINISH	NOTE #1 NOTE #3
5	KITCHEN	---	PATCH PLASTER AS REQD.*	PATCH EXISTG. IF REQD.*	PATCH EXISTG. PLAST. AS REQD.*	CEILING W/A FINISH	NOTE #1 NOTE #3
6	LAV. & TOILET RM.	---		PATCH TRIM IF REQD.*	PATCH EXISTG. PLAST. AS REQD.*	CEILING W/A FINISH	NOTE #1 NOTE #3
7	GEAR STOR. ROOM	---		PATCH EXISTG. IF REQD.*	PATCH EXISTG. PLAST. AS REQD.*	CEILING W/B FINISH	NOTE #1 NOTE #3
8	SPRINK.	---		PATCH EXISTG. IF REQD.*	PATCH EXISTG. PLAST. AS REQD.*	CEILING W/B FINISH	NOTE #1 NOTE #3
9	DISKING ROOM	---	REMOVE GRIND. FLOOR & PATCH & SEAL COAT EXPOSED AS PER SPECS.	PATCH EXISTG. IF REQD.*	PATCH EXISTG. PLAST. AS REQD.*	CEILING W/B FINISH	NOTE #1 NOTE #3
10	CLOSET	---		PATCH EXISTG. IF REQD.*	PATCH EXISTG. PLAST. AS REQD.*	CEILING W/B FINISH	NOTE #1
11	BASEMENT STAIRS & BASEMENT	---			PATCH EXISTG. PLAST. AS REQD.*	CEILING & WALLS W/B FINISH	
12	STAIR HALL	---		PATCH EXISTG. IF REQD.*	PATCH EXISTG. PLAST. AS REQD.*	CEILING W/A FINISH	NOTE #1 NOTE #3
13	WASH RM.	---	PATCH PLAST. AS REQD.*		PATCH EXISTG. PLAST. AS REQD.*	CEILING & WALLS W/A FINISH	NOTE #1 NOTE #3
14	CLOSET	---	PATCH PLAST. AS REQD.*		PATCH EXISTG. PLAST. AS REQD.*	CEILING & WALLS W/B FINISH	
15	TOILET ROOM	---	PATCH PLAST. AS REQD.*		PATCH EXISTG. PLAST. AS REQD.*	CEILING & WALLS W/A FINISH	NOTE #1 NOTE #3
16	OFFICER'S ROOM	---	PATCH PLAST. AS REQD.*	PATCH EXISTG. IF REQD.*	PATCH EXISTG. PLAST. AS REQD.*	CEILING & WALLS W/B FINISH	NOTE #1 NOTE #3
17	CLOSET	---	PATCH PLAST. AS REQD.*		PATCH EXISTG. PLAST. AS REQD.*	CEILING & WALLS W/B FINISH	
18	TERRITORY	---	PATCH PLAST. AS REQD.*	PATCH EXISTG. IF REQD.*	PATCH EXISTG. PLAST. AS REQD.*	CEILING & WALLS W/B FINISH	NOTE #1 NOTE #3
19	SPRINK.	---	PATCH PLAST. AS REQD.*		PATCH EXISTG. PLAST. AS REQD.*	CEILING & WALLS W/B FINISH	

FINISH SCHEDULE NOTES:

* PATCH EXISTG. BASE, WALLS, TRIM, CEILINGS, ETC., IS INTENDED TO MEAN PATCHING WITH SPACKLING COMPOUND, PATCHING PLASTER, PUTTY, ETC. OF OPEN JOINTS, CRACKS, IMPERFECTIONS IN THE SURFACES, ETC. THIS NOTE IS NOT INTENDED TO MEAN THE PATCHING OF SAID BASE, WALLS, TRIM, CEILINGS, ETC., BY REPLACEMENT OF SAID MATERIALS.
NOTE 1: APPLIES TO INTERIOR WOOD DOORS, WHICH ARE NOW VARNISHED. THESE DOORS SHALL BE STRIPPED TO VIRGIN WOOD & VARNISHED AS PER SPECS.
NOTE 2: APPLIES TO PREVIOUSLY PAINTED WINDOWS, FRAMES, ETC., AND TO INTERIOR & EXTERIOR DOORS (PREVIOUSLY PAINTED) INCLUDING OVERHEAD DOORS. ALL SAID WINDOWS, DOORS, ETC. SHALL BE CLEANED, SCRAPED OF ALL LOOSE AND FLAKING PAINT & PUTTY, REPUTTED & PAINTED AS PER SPECS.
NOTE 3: APPLIES TO PREVIOUSLY VARNISHED TRIM, BASE, WINDOWS, ETC. ALL WOOD TO BE EXHAUSTIVELY VARNISHED WITH THE EXCEPTION OF DOORS DESCRIBED IN NOTE 1. THEY SHALL BE CLEANED, SCRAPED OF ALL LOOSE FINISH & Banded TO REMOVE STAIN FROM FINISH (OIL-GLOSSING CHEMICAL WILL BE ALLOWED ONLY ON THE APPROVAL OF THE ARCHITECTS & CHIEF OF PUBLIC BUILDINGS) AFTER CLEANING & REMOVING OF GLOSS. ALL SAID WOOD SHALL BE VARNISHED 2 COATS.
GENERAL NOTE: ALL RADIATORS, HEATING PIPING, PLUMBING PIPING, CONDUIT, ETC. SHALL BE PAINTED AS PER SPECS.

REVISIONS:	DATE: 7/3/73
	DRAWN: J.F.
	CHECKED: G.M.

RENOVATIONS & ALTERATIONS TO FIRE STATIONS
PROVIDENCE, R. I.
ROCHAMBEAU AVENUE FIRE STATION

MANCINO ASSOCIATES ARCHITECTS
324 COUNTY ROAD
BARRINGTON, RHODE ISLAND

