



CITY OF PROVIDENCE

Tim O'Neil Baseball Field Improvements

Addenda # 1

March 1, 2019

(3 Page)

Acknowledge Addenda on Bid Form

Attachments:

- 1. Pre-bid Agenda**
- 2. Sign in Sheet**

Changes to Drawings:

- 1. Sheet L-2 Site Construction: Additional notations and detail**
- 2. Sheet L-4 Construction Details: Additional detail**

Clarifications:

1. Question:

Does contract include asphalt trenching and repair for new electrical line?

Answer:

Yes, bituminous concrete walkway should be sawcut, trenched, and replaced in kind from electric source to end of walkway.

2. Question:

Does the new bullpen include a pitcher's mound?

Answer:

Yes, the new bullpen is to include a pitcher's mound.

Please acknowledge this addendum on the bid form.

Parks Department Contact Information

Brian Byrnes 401-660-9308 Primary Contact
E-Mail: bbyrnes@providenceri.gov

DEPARTMENT OF PARKS + RECREATION

Roger Williams Boathouse | 1000 Elmwood Avenue Providence, Rhode Island 02905
401 785 9450 ph | 401 941 5920 fax
www.providenceri.com



CITY OF PROVIDENCE

Pre-Bid Meeting - Non-Mandatory

Date: Monday, February 25, 2019 @ 1:00 PM (1000 Elmwood Ave - Site)

Project: Roger Williams Park Tim O'Neil Field Improvements

Bid Due: Monday, March 18, 2019

Agenda:

1. Bid Documents, Plans & Specifications
2. Funding - **Community Development Block Grant**
3. MBE/WBE Requirement - 10%/10% MBE/WBE - If Sub-Contracts are to be Utilized - Forms Must be Completed and Signed by MBE/WBE Coordinator for Providence
4. Retainage of 5% will be held from Pay Requests until project completion
5. Insurance Certificate - Shall Include the Project Name and shall list the City of Providence as 'Additionally Insured on a primary but non-contributing basis for General Liability Insurance' (Prior to Award)
6. Performance / Payment Bond - **Not Required**
7. Permits - Contractor's Responsibility to Seek Out if Permit is Needed
8. Prevailing Wage Requirements - Certified Payroll Submitted with Pay Requests
9. Sub-Contractor Utilization Form need to be submitted with Pay Requests (If Applicable)
10. Submittals - Need Written Approval prior to purchase of Materials
11. Schedule of Values / Sequence of Work - Submitted prior to mobilization
12. Questions Need to be Submitted in Writing (5) Working Days Prior to the Opening - Sent Via E-mail to Brian Byrnes at bbyrnes@providenceri.gov and Patti Jordan at pjordan@providenceri.gov

Parks Department Contact Information

Brian Byrnes 401-660-9308 Deputy Superintendent (Primary Contact)
Parks Department Fax: 401-941-5920
E-Mail: bbyrnes@providenceri.gov

DEPARTMENT OF PARKS + RECREATION

Roger Williams Boathouse | 1000 Elmwood Avenue Providence, Rhode Island 02905
401 785 9450 ph | 401 941 5920 fax
www.providenceri.com



Sign-In Sheet

Pre-Bid Meeting


Monday – February 25, 2019 at 1:00 PM (1000 Elmwood Ave. - Site)

Project: Roger Williams Park Tim O'Neil Field Improvements

<u>Name</u>	<u>Company</u>	<u>E-Mail</u>	<u>Phone</u>
Megan Gardner	Providence Parks	mgardner@providenceri.gov	401-800-7243 401-528-6334
JASA Silvia	Yardworks	yardworks.chris@gmail.com	
Dean Antowell	Antowell & Sons	DmAntowell@verizon.net	401-21-8133
CHRIS SEBBER	YARDWORKS INC.	YARDWORKS.CHRIS@GMAIL.COM	401-463-9137
Vindsay Langenborg	PVD Parks	llangenborg@providenceri.gov	401-680-7210

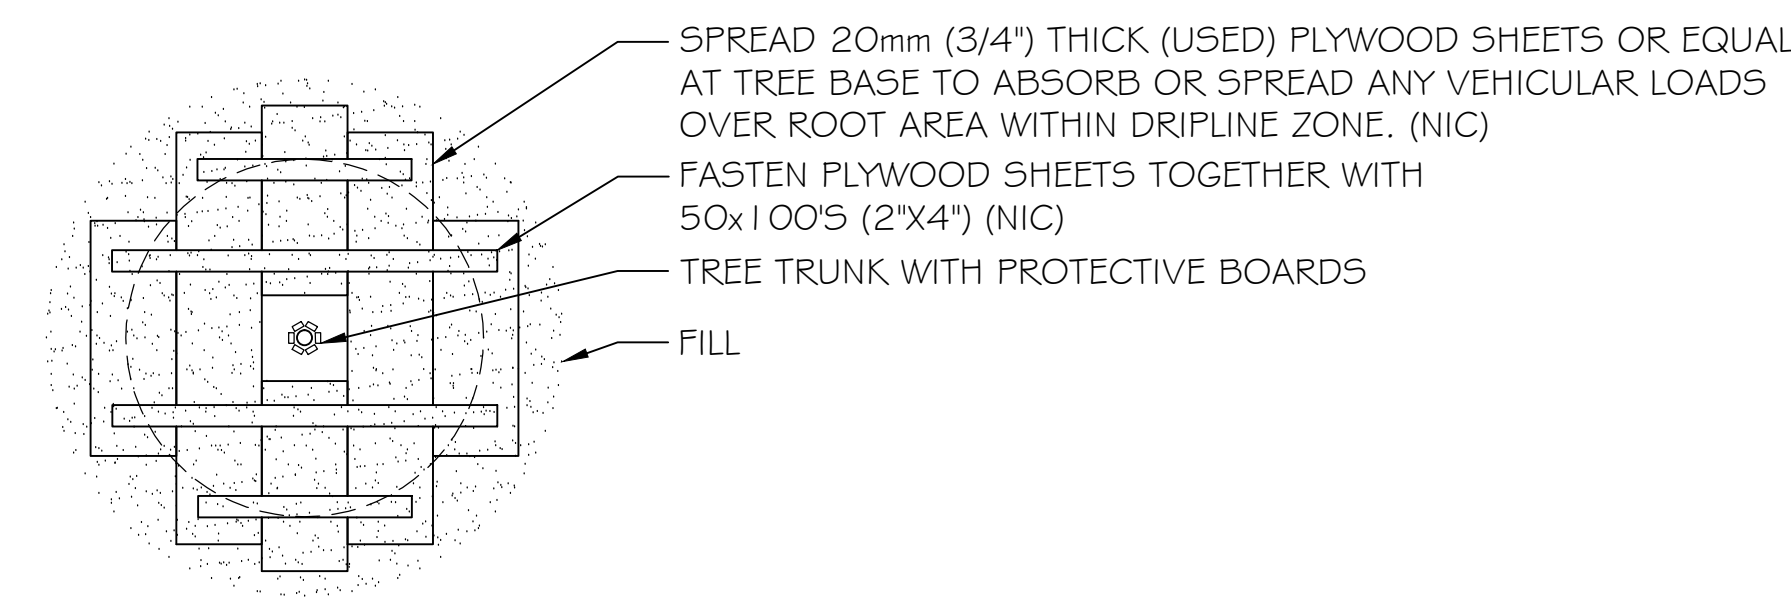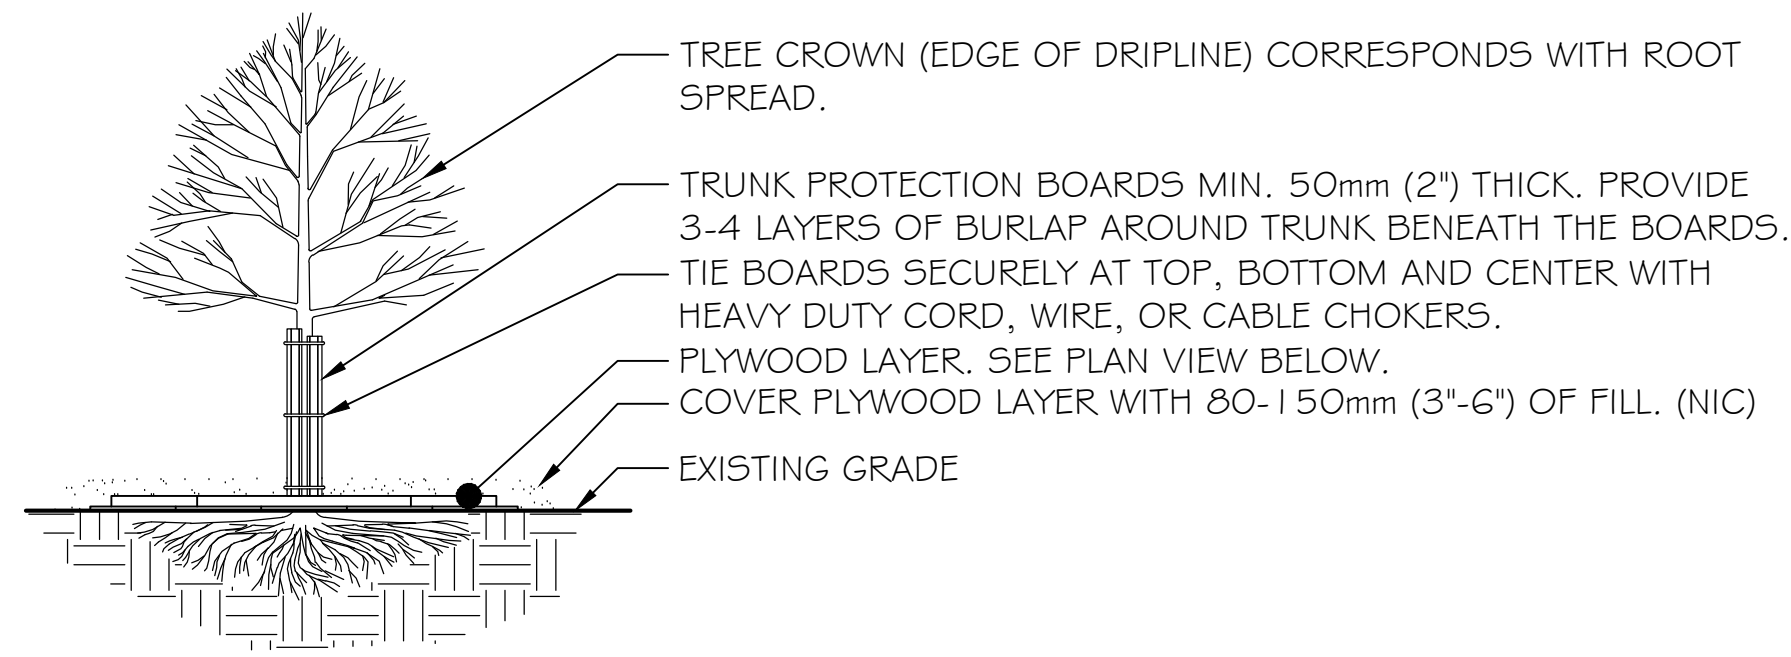



1 TREE PROTECTION
NOT TO SCALE

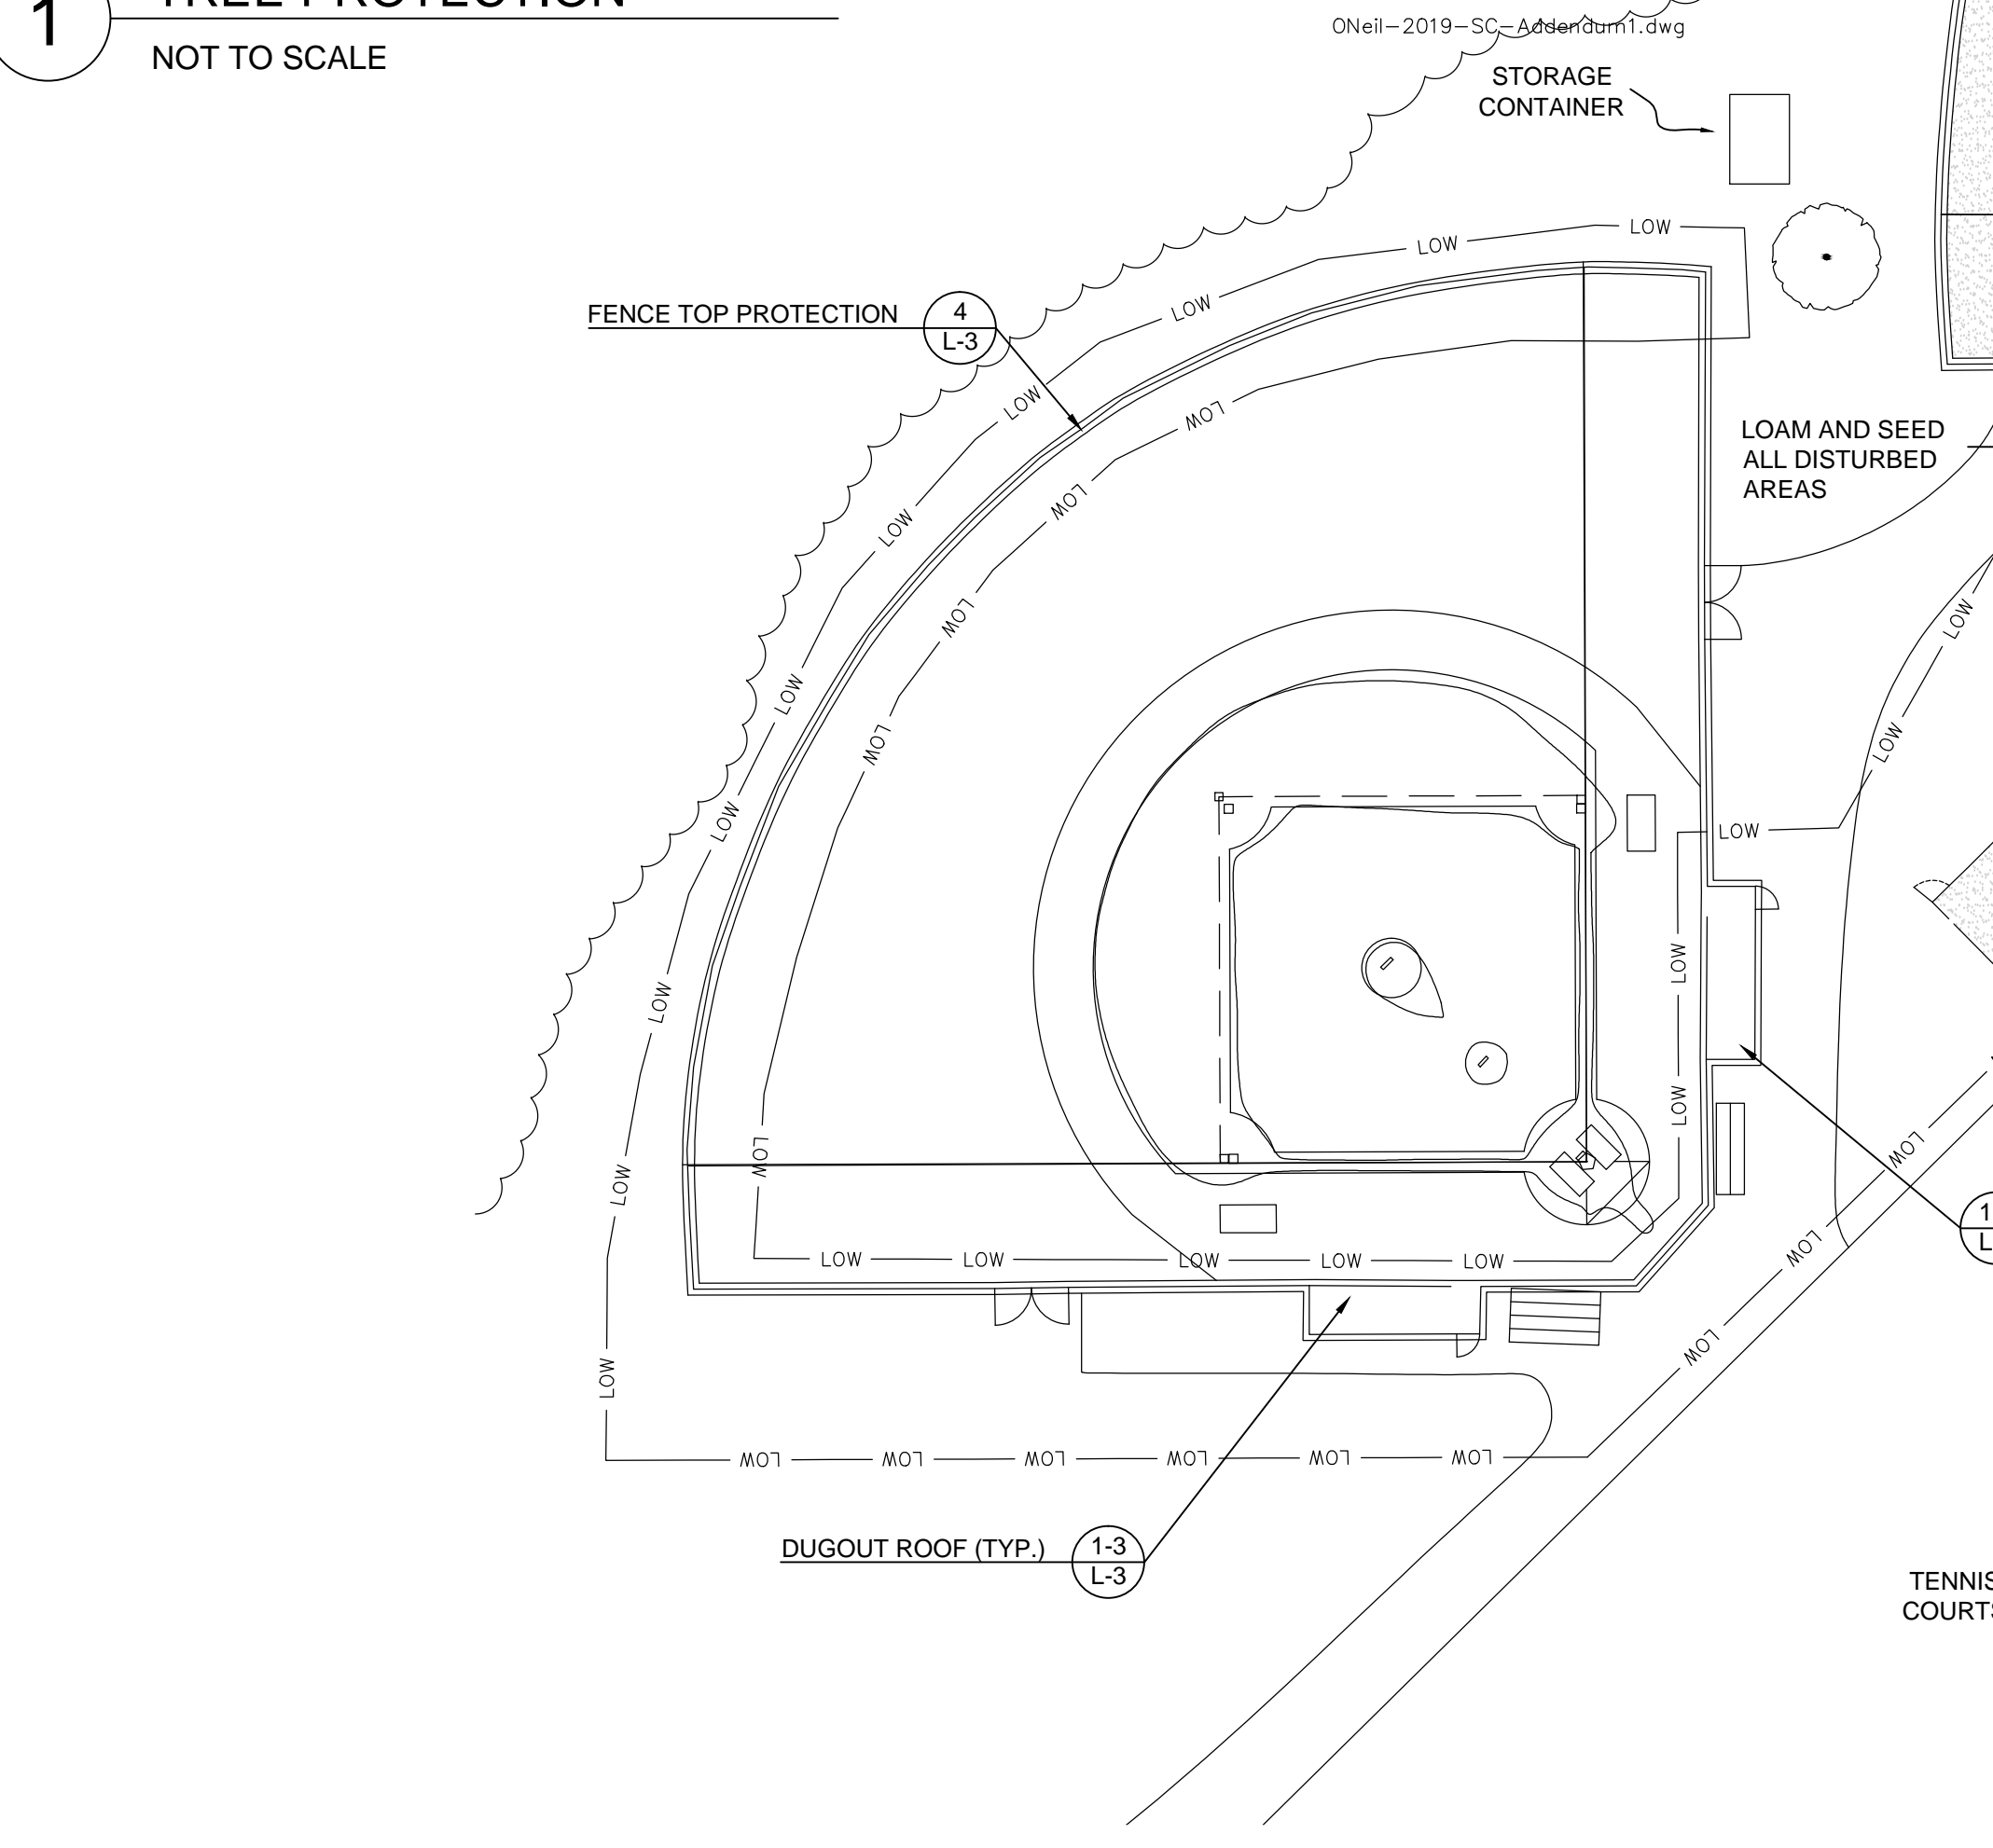


SITE CONSTRUCTION PLAN NOTES

- ALL LINES AND DIMENSIONS ARE PARALLEL OR PERPENDICULAR TO THE LINES FROM WHICH THEY ARE MEASURED UNLESS OTHERWISE INDICATED.
- STORAGE AREAS FOR CONTRACTOR'S EQUIPMENT AND MATERIALS SHALL BE ON AND WITHIN LIMITS OF WORK AS SHOWN ON THE PLANS AND AS APPROVED BY THE OWNER'S REPRESENTATIVE.
- CONTRACTOR SHALL VERIFY ALL EXISTING CONDITIONS IN THE FIELD AND REPORT ANY DISCREPANCIES IN THE PLAN TO THE OWNER'S REPRESENTATIVE PRIOR TO STARTING WORK.


SITE CONSTRUCTION PLAN LEGEND

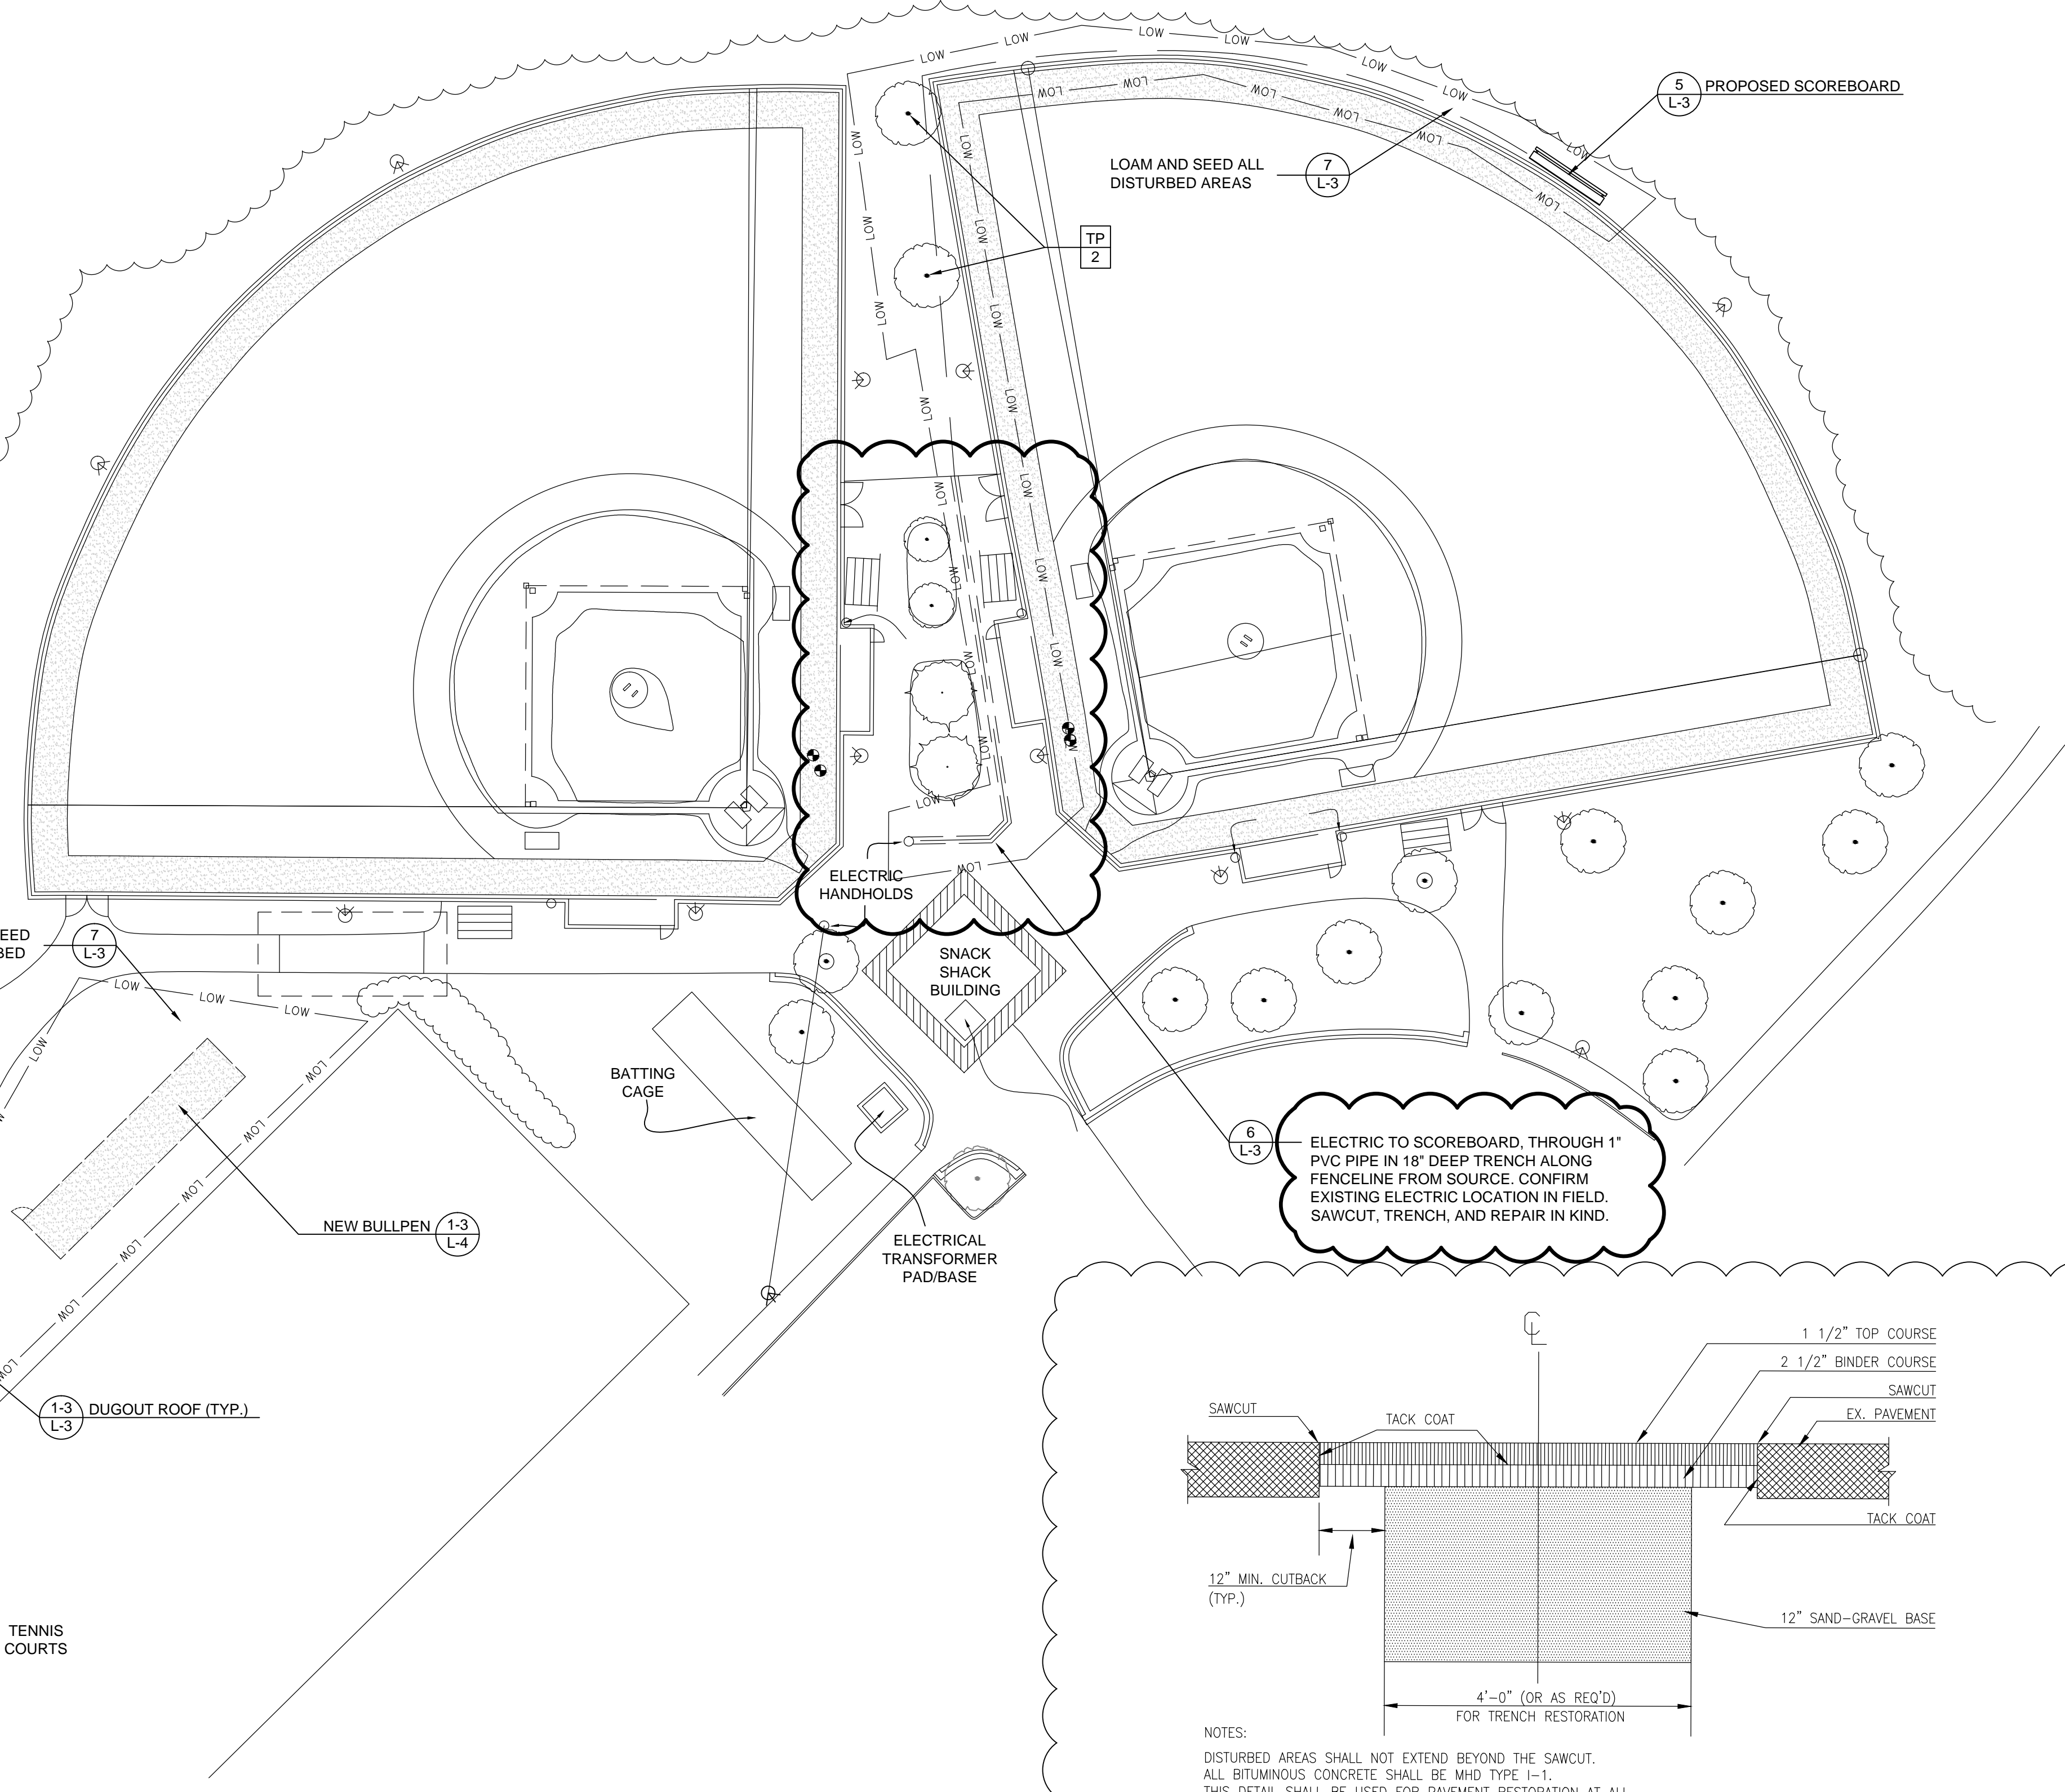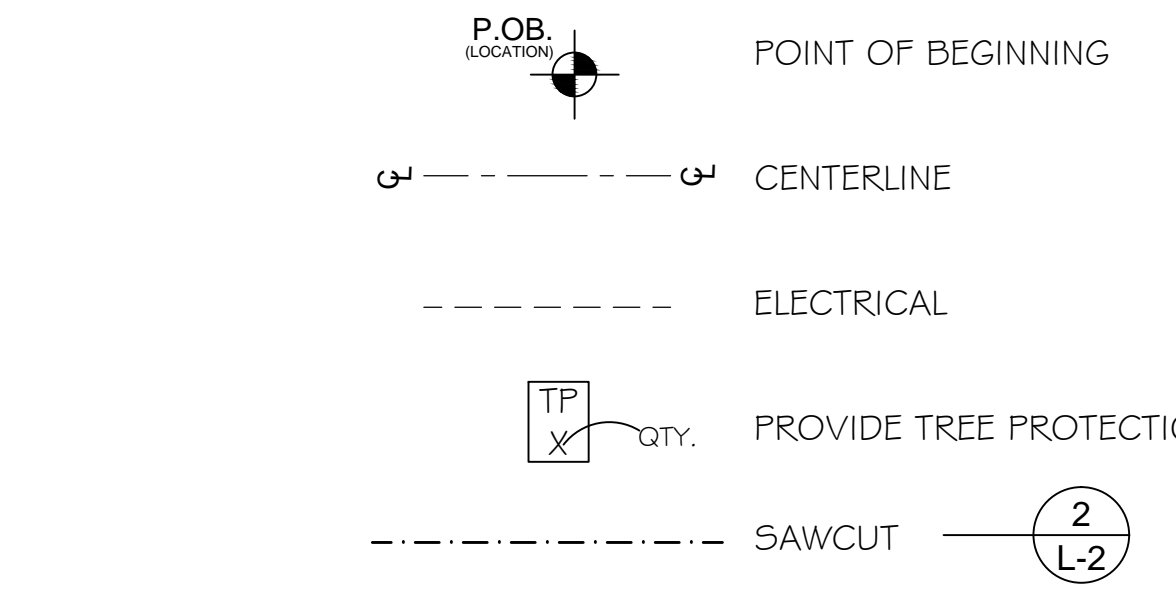

ELECTRIC TO SCOREBOARD, THROUGH 1" PVC PIPE IN 18" DEEP TRENCH ALONG FENCELINE FROM SOURCE. CONFIRM EXISTING ELECTRIC LOCATION IN FIELD. SAWCUT, TRENCH, AND REPAIR IN KIND.

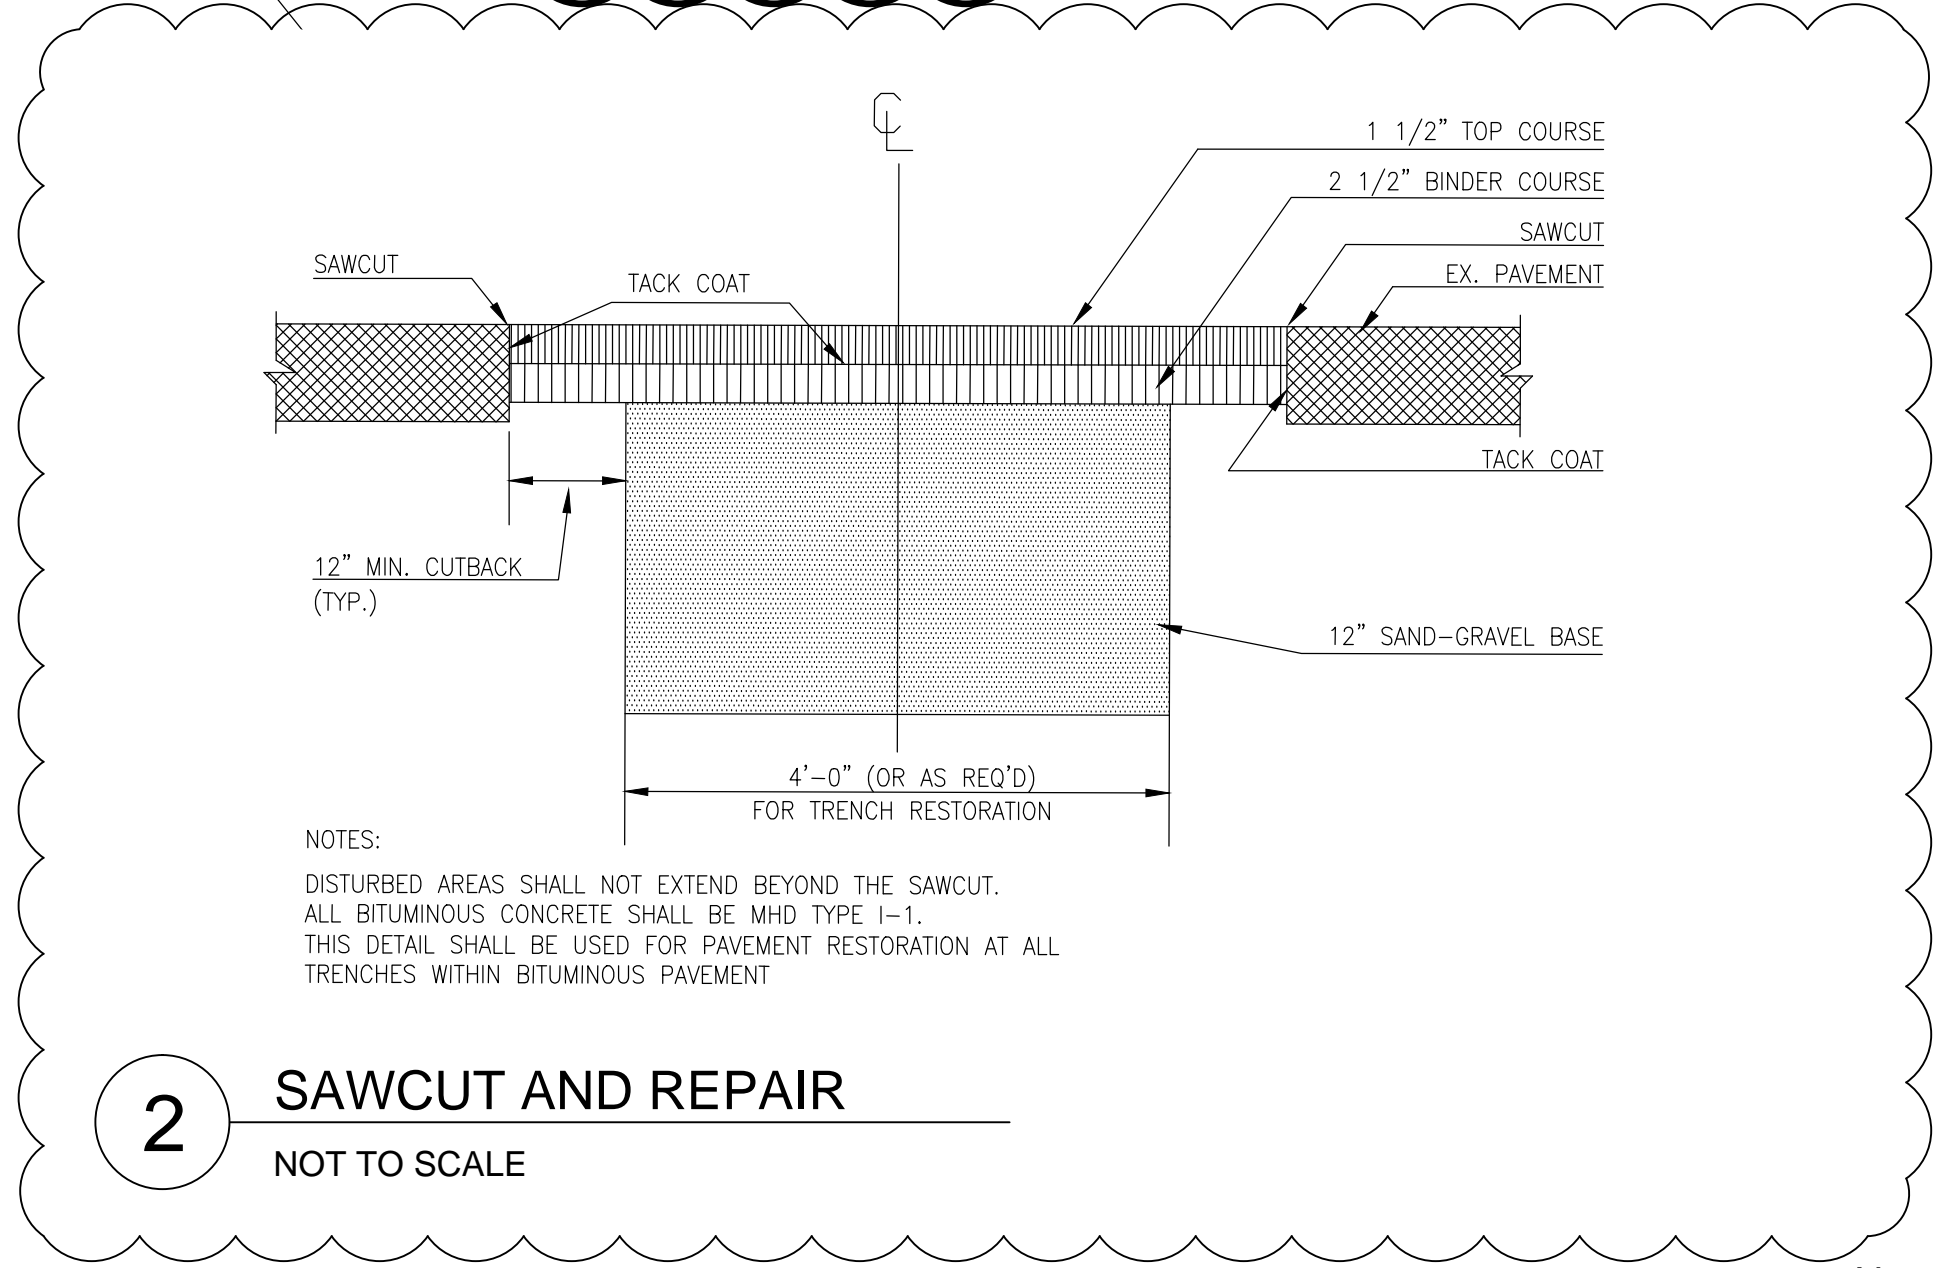

2 SAWCUT AND REPAIR
NOT TO SCALE

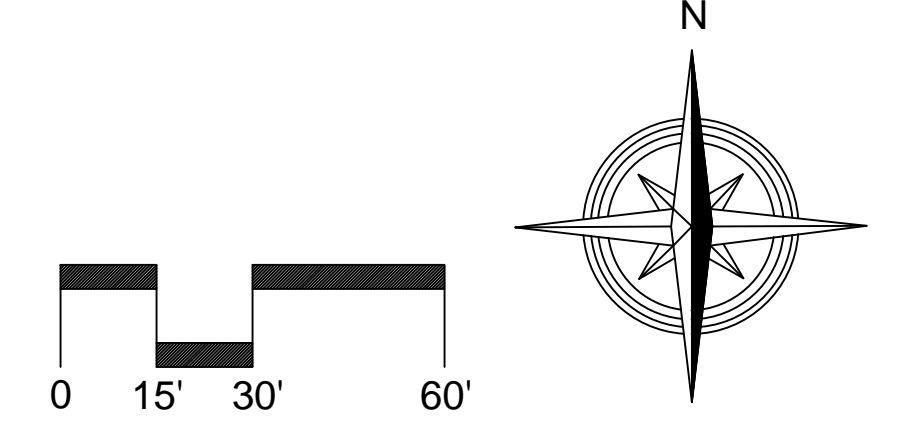


COPYRIGHT (C) CITY OF PROVIDENCE PARKS DEPARTMENT, ALL RIGHTS RESERVED 2019.

NO PART OF THIS DOCUMENT MAY BE REPRODUCED, STORED IN A RETRIEVAL SYSTEM OR TRANSMITTED IN ANY FORM OR BY ANY MEANS, ELECTRONIC, MECHANICAL, PHOTOCOPYING, RECORDING OR OTHERWISE WITHOUT THE PRIOR WRITTEN PERMISSION OF THE CITY OF PROVIDENCE PARKS DEPARTMENT. ANY MODIFICATIONS TO THIS DOCUMENT WITHOUT THE WRITTEN PERMISSION OF THE CITY OF PROVIDENCE PARKS DEPARTMENT SHALL RENDER IT INVALID AND UNUSABLE.

NO.	REVISION	DATE
1.	PRE-CONSTRUCTION MEETING	2.28.19

SITE CONSTRUCTION PLAN
ROGER WILLIAMS PARK
TIM O'NEIL FIELDS IMPROVEMENTS
1000 ELMWOOD AVENUE
FILE: OnNeil-2019-SC-Addendum1.dwg

DATE:	02-28-2019
SCALE:	1" = 30'
DRAWN BY:	LL
CHECKED/ APPROVED:	MG
SHEET NO.:	L-2
OF	4

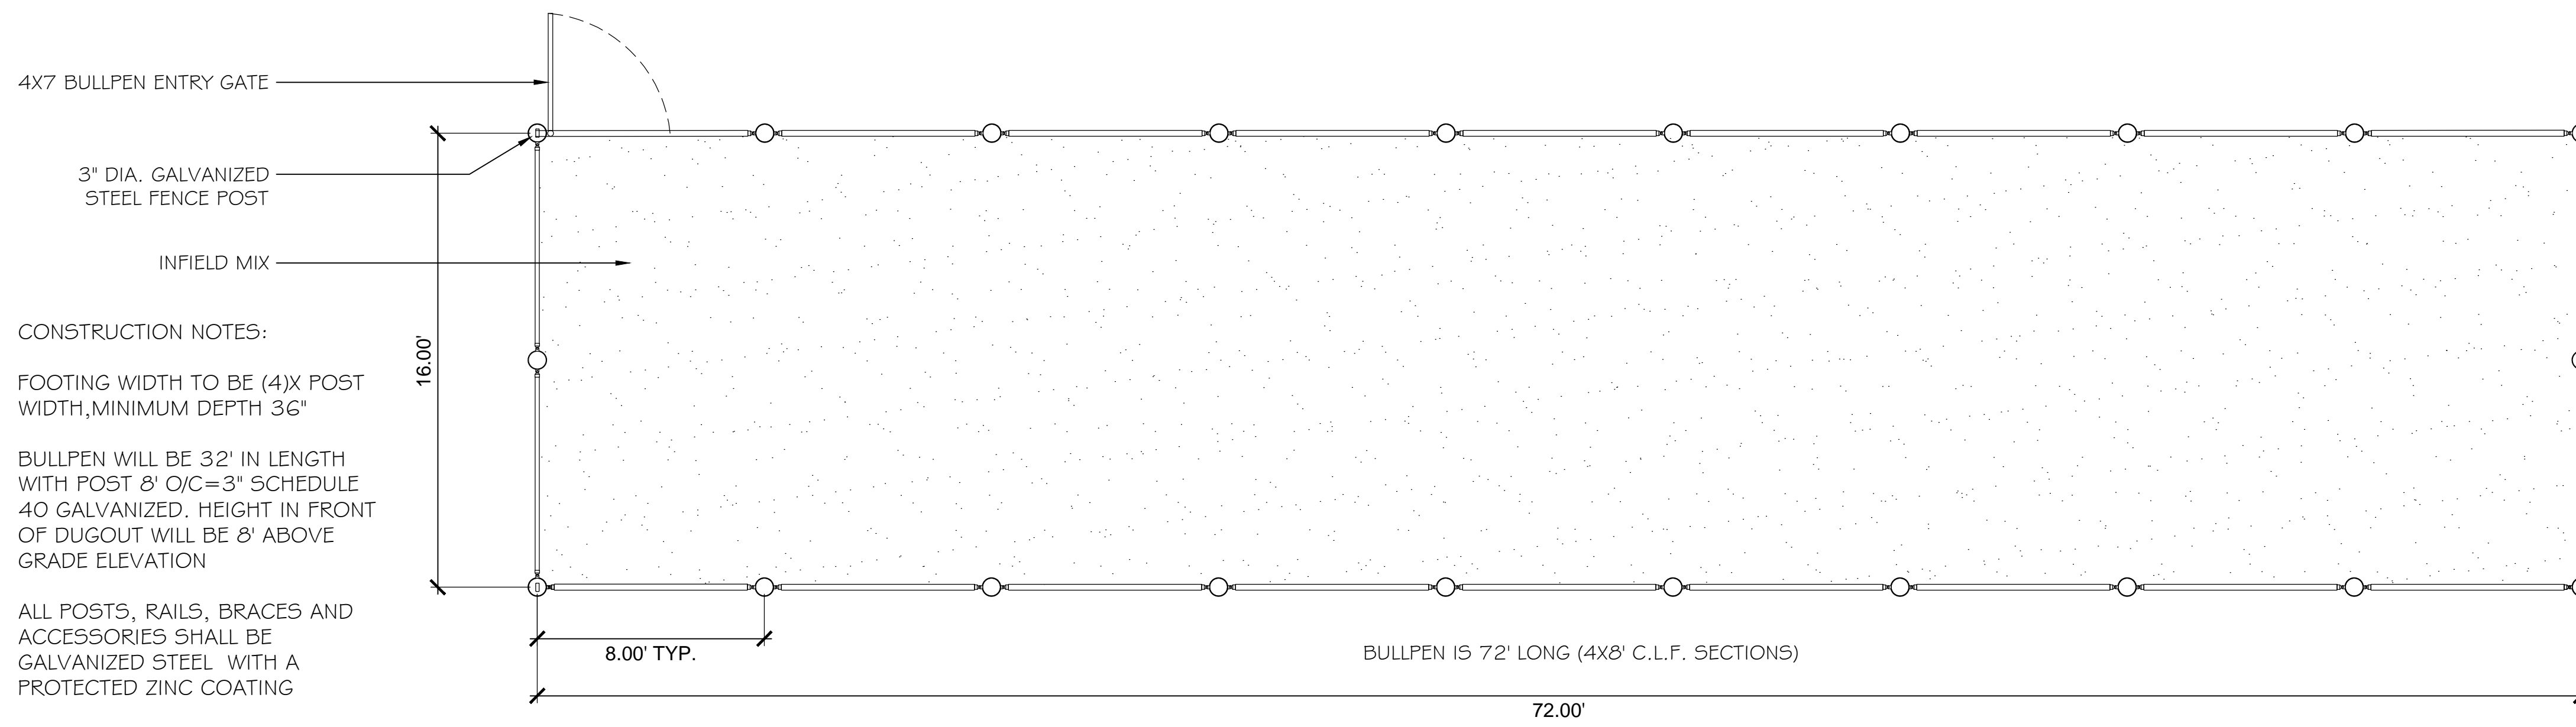


CONSTRUCTION NOTES:

FOOTING WIDTH TO BE (4)X POST WIDTH, MINIMUM DEPTH 36"


BULLPEN WILL BE 32' IN LENGTH WITH POST 8' O/C=3" SCHEDULE 40 GALVANIZED. HEIGHT IN FRONT OF DUGOUT WILL BE 8' ABOVE GRADE ELEVATION

ALL POSTS, RAILS, BRACES AND ACCESSORIES SHALL BE GALVANIZED STEEL WITH A PROTECTED ZINC COATING

1 BULLPEN - TOP VIEW
L-2 1/4" = 1'-0"

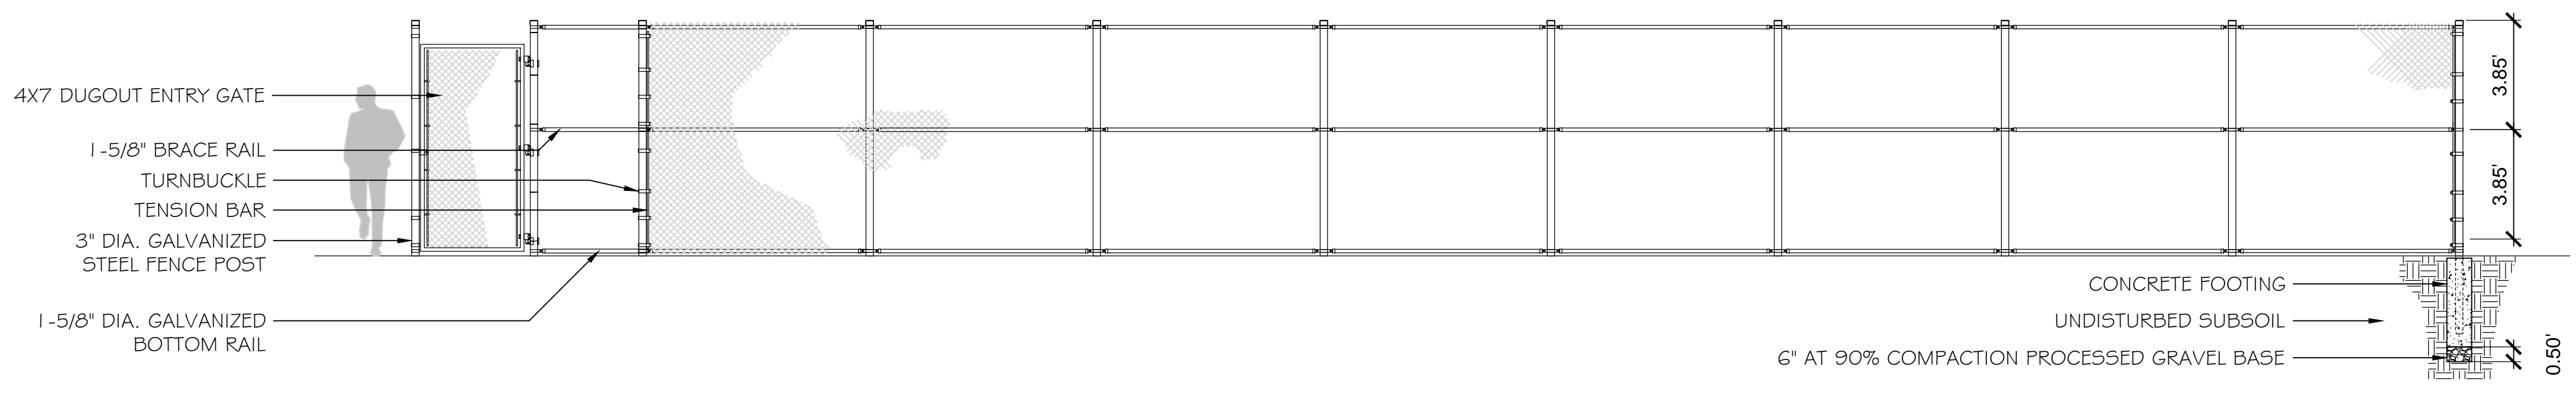


2 BULLPEN - SIDE VIEW
L-2 1/4" = 1'-0"

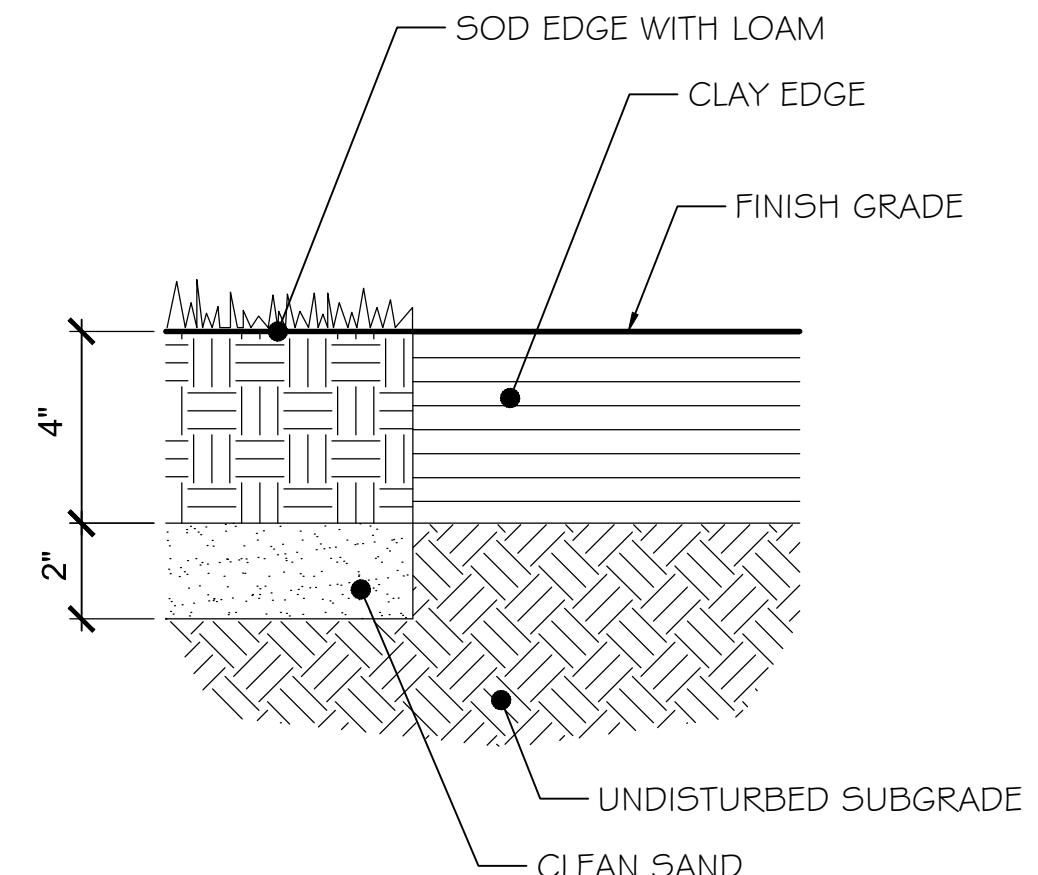

NOTES

- SAND: 65% TO 69% OF THE TOTAL SAND CONTENT, 45% TO 50% SHALL BE COMPOSED OF MEDIUM, COARSE, AND VERY COARSE SAND PARTICLES.
- SILT & CLAY: THE COMBINED AMOUNT OF SILT AND CLAY SHALL BE BETWEEN 31% AND 35%. THE SILT-TO-CLAY RATIO, SHALL BE BETWEEN 0.5 AND 1.0.

3 INFIELD MIX
L-2 1/4" = 1'-0"

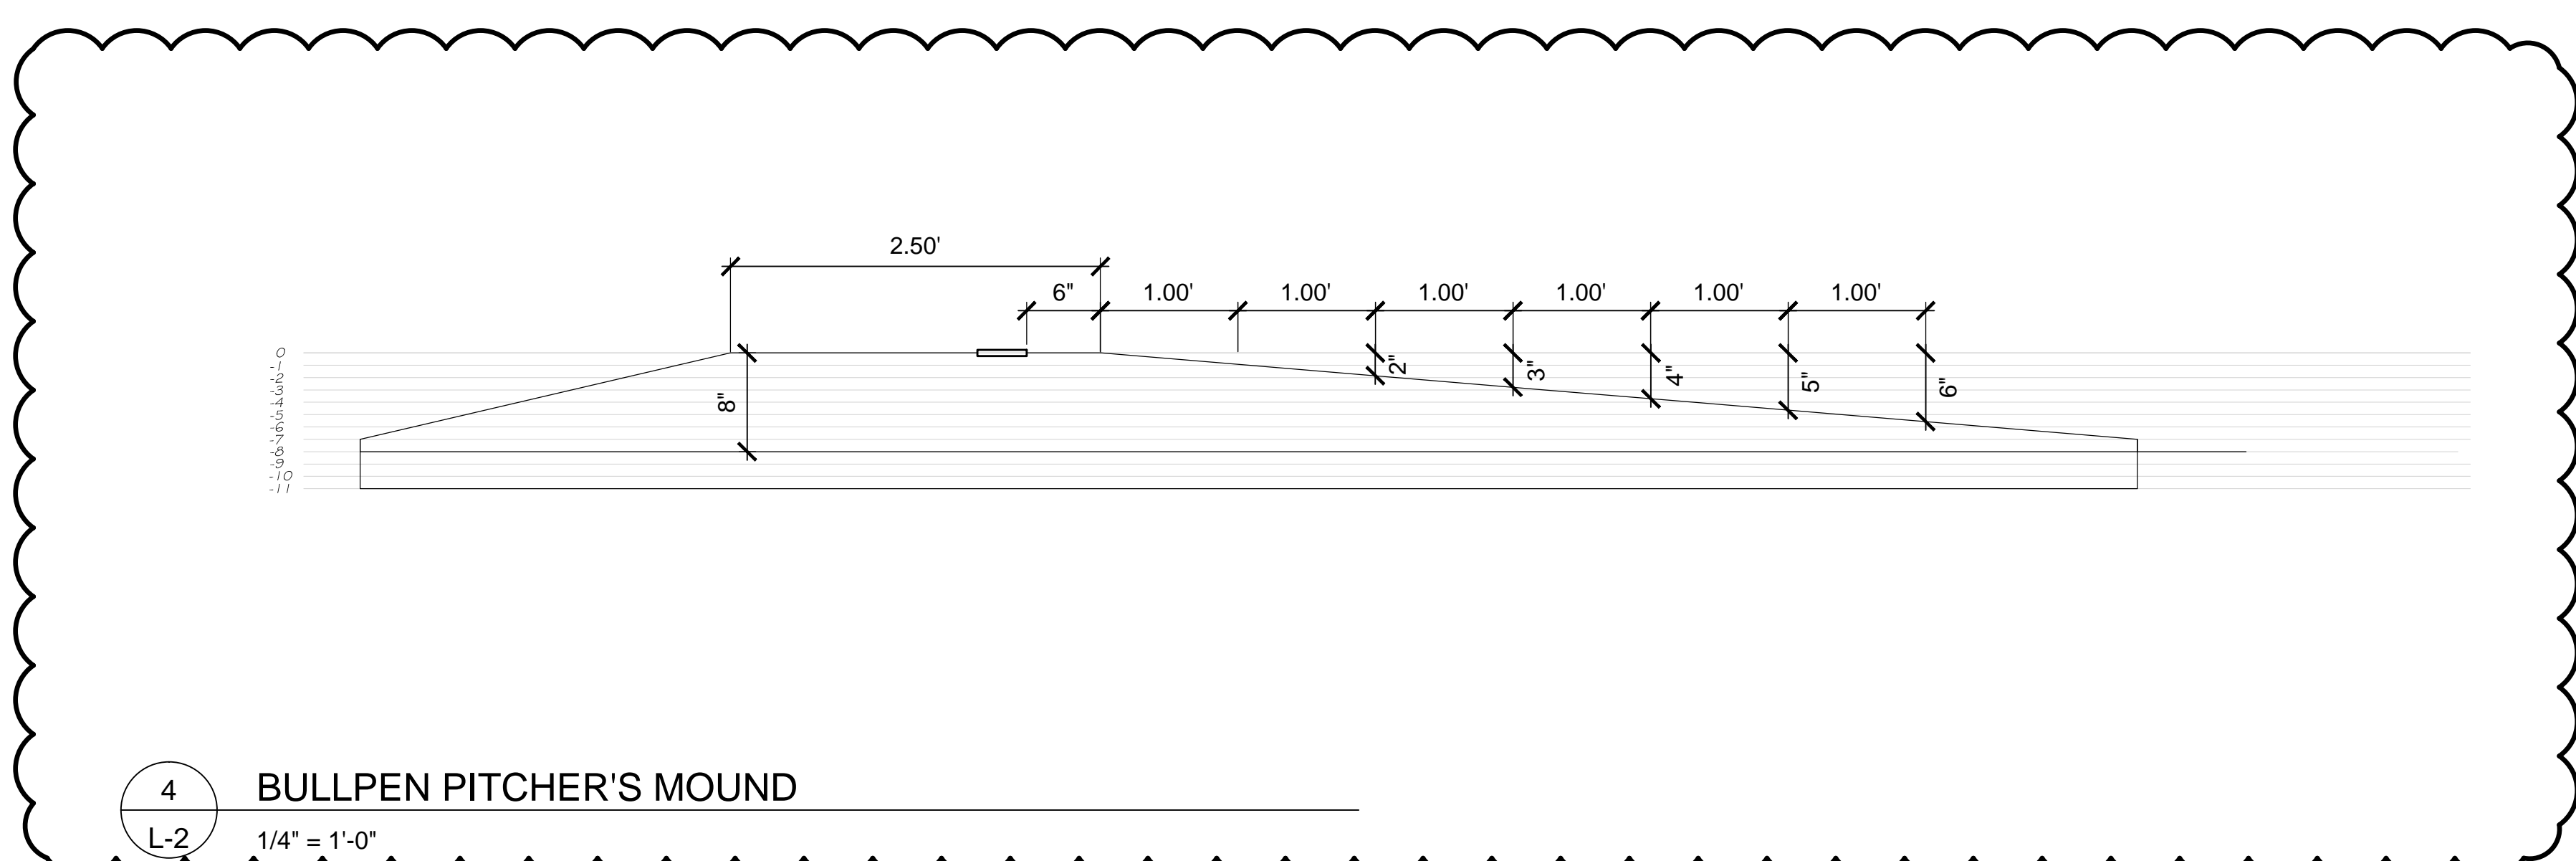

4 BULLPEN PITCHER'S MOUND
L-2 1/4" = 1'-0"

COPYRIGHT (C) CITY OF PROVIDENCE PARKS DEPARTMENT, ALL RIGHTS RESERVED 2019.
NO PART OF THIS DOCUMENT MAY BE REPRODUCED, STORED IN A RETRIEVAL SYSTEM OR TRANSMITTED IN ANY FORM OR BY ANY MEANS, ELECTRONIC, MECHANICAL, PHOTOCOPYING, RECORDING OR OTHERWISE WITHOUT THE PRIOR WRITTEN PERMISSION OF THE CITY OF PROVIDENCE PARKS DEPARTMENT. ANY MODIFICATIONS TO THIS DOCUMENT WITHOUT THE WRITTEN PERMISSION OF THE CITY OF PROVIDENCE PARKS DEPARTMENT SHALL RENDER IT INVALID AND UNUSABLE.

NO.	REVISION	DATE
1.	PRE-CONSTRUCTION MEETING	2.28.19

CONSTRUCTION DETAILS
ROGER WILLIAMS PARK
TIM ONEIL FIELDS IMPROVEMENTS
1000 ELMWOOD AVENUE
FILE: ONIIL-2019-07.dwg

DATE:	02-19-2019
SCALE:	AS SHOWN
DRAWN BY:	SHEET NO.
LL	L-4
CHECKED/ APPROVED:	MG
	OF 4