
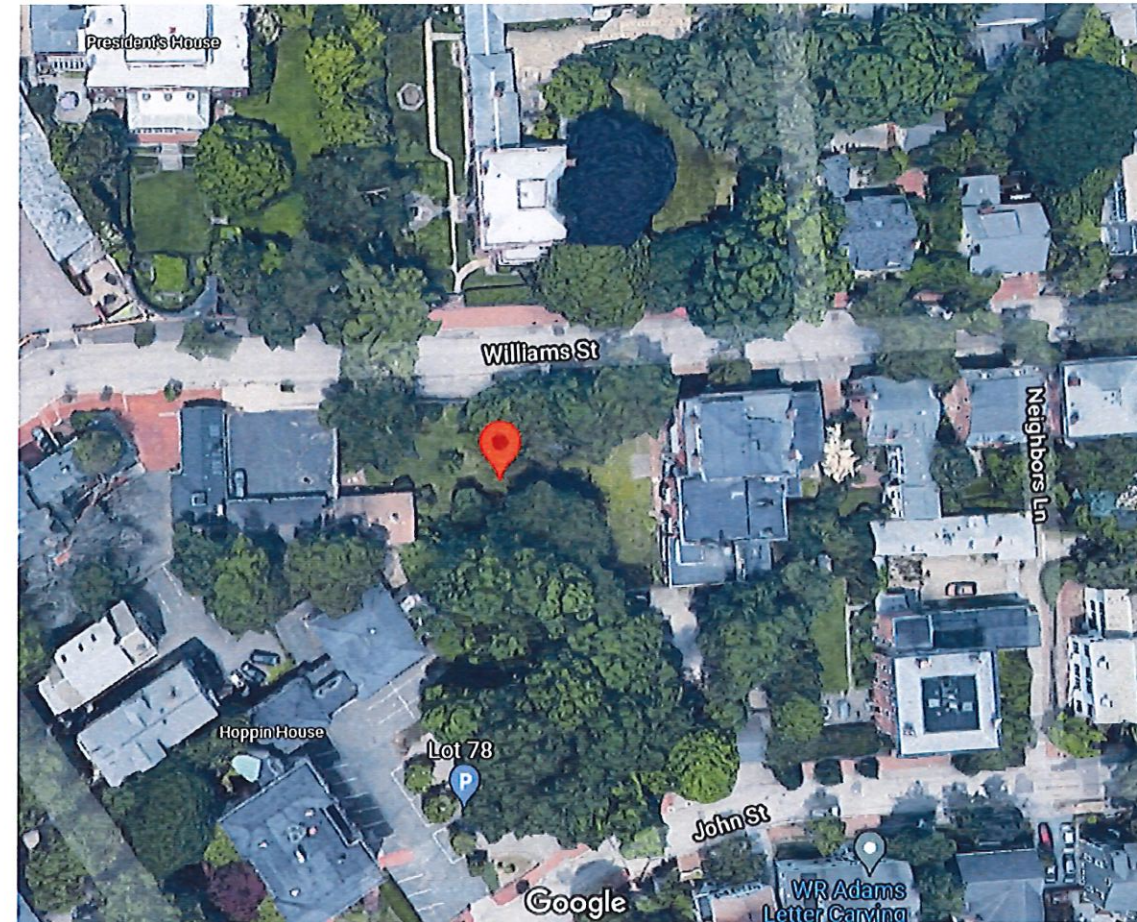


HIRSCH RESIDENCE

NEW SINGLE FAMILY RESIDENCE
67 WILLIAMS STREET
PROVIDENCE RI

OWNER:
JEFF & KAREN HIRSCH
6 MONTERY LN
FRAMINGHAM MA
617-388-0370

ARCHITECT:
SHED STUDIO
RASHMI RAMASWAMY
113 HAMPSHIRE STREET
CAMBRIDGE, MA
(312)731-4832


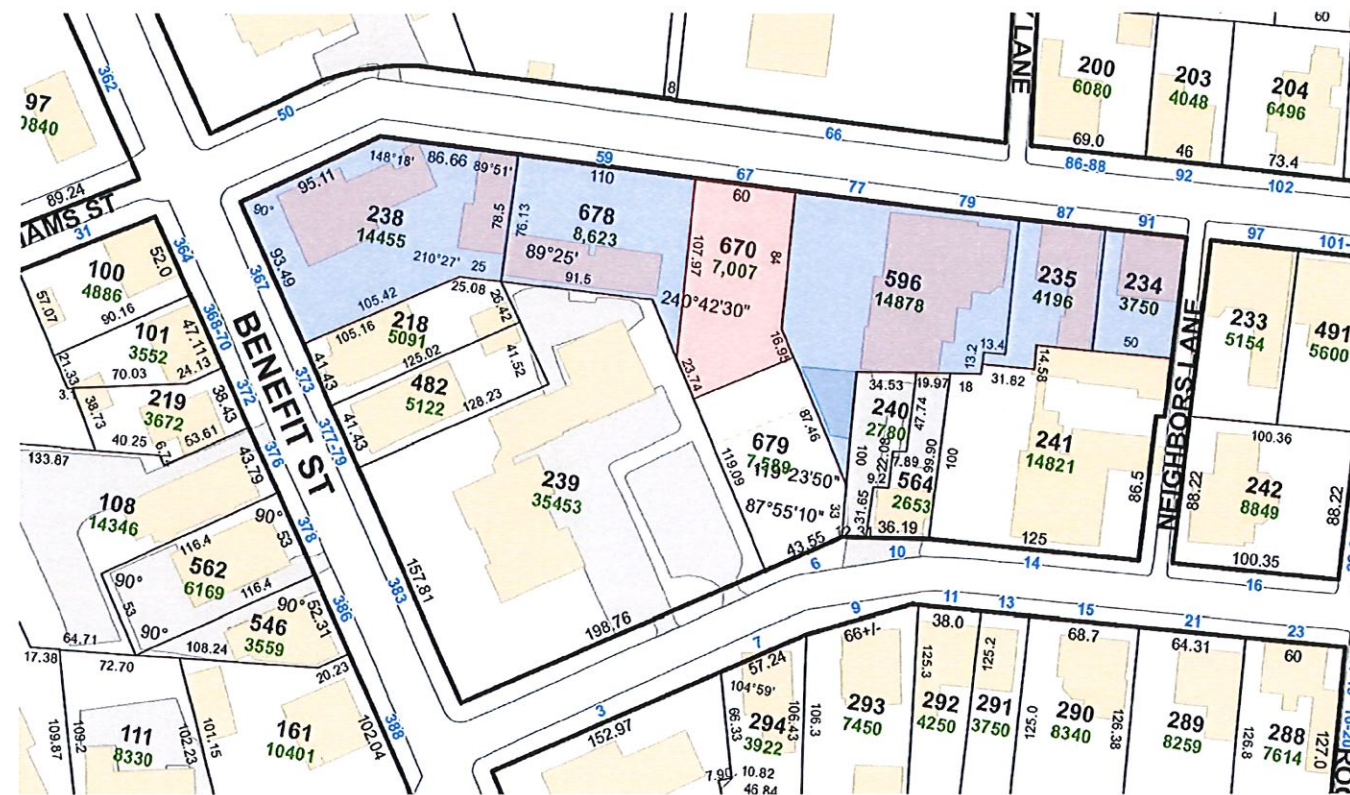


SHED
STUDIO
113 Hampshire Street
Cambridge MA 02139
(312)731.4832

HIRSCH
RESIDENCE
67 WILLIAMS STREET
PROVIDENCE, RI

DATE: 12.10.21
BY: RR

T.0

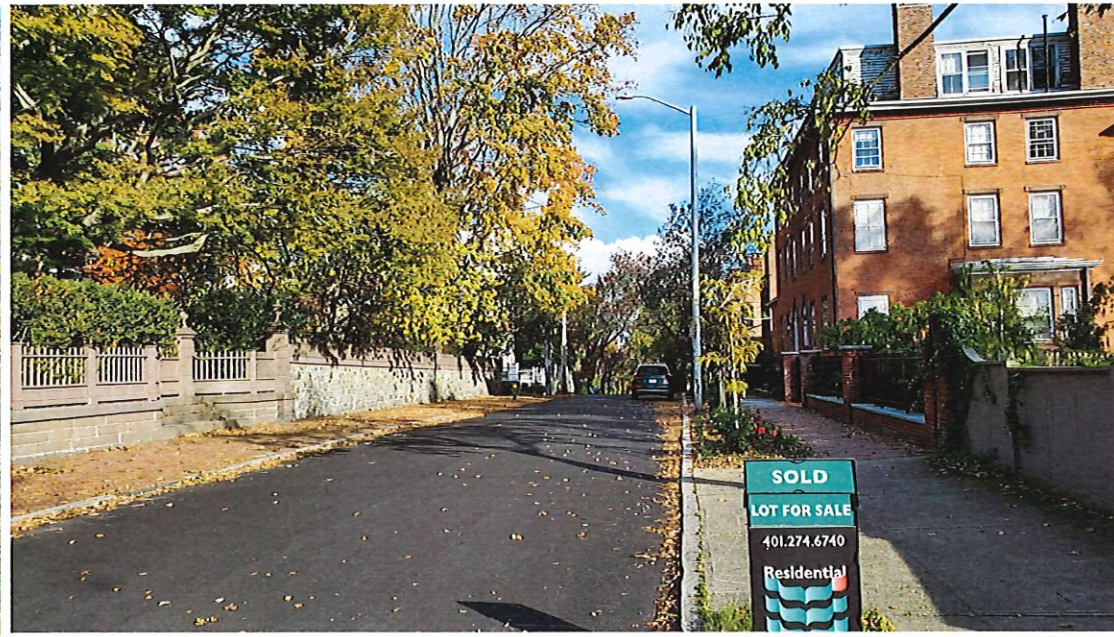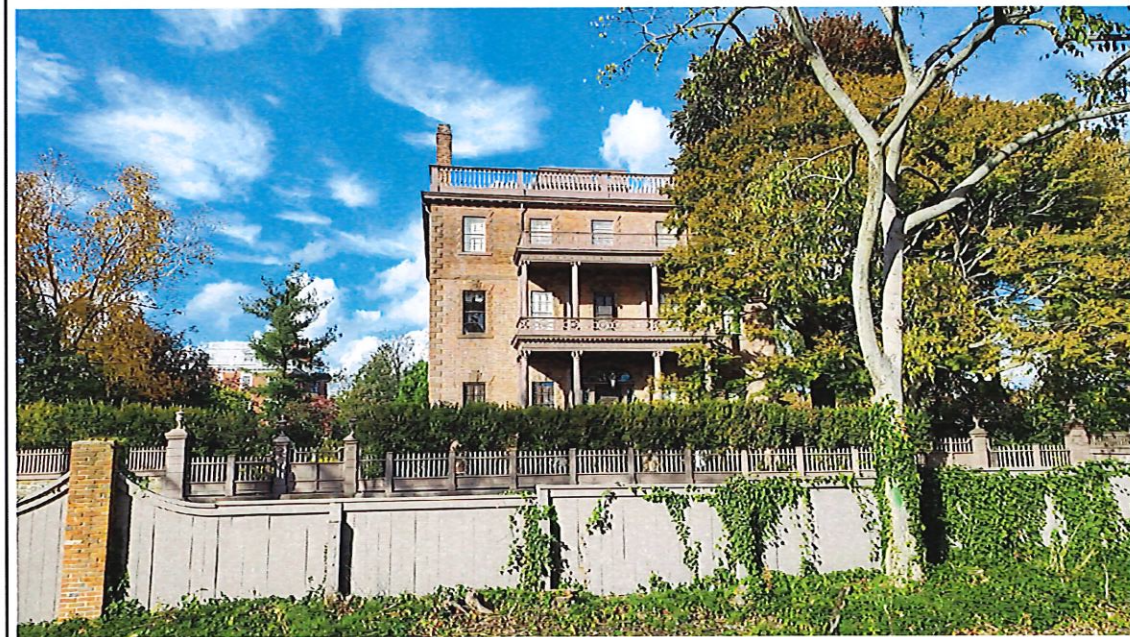

1 PHOTOS OF EXISTING SITE
SCALE: NO SCALE

SHIED
STUDIO
113 Hampshire Street
Cambridge MA 02139
(312)731.4832


**HIRSCH
RESIDENCE**
67 WILLIAMS STREET
PROVIDENCE, RI

DATE: 12.10.21
BY: RR

T.1



ROOF PLAN

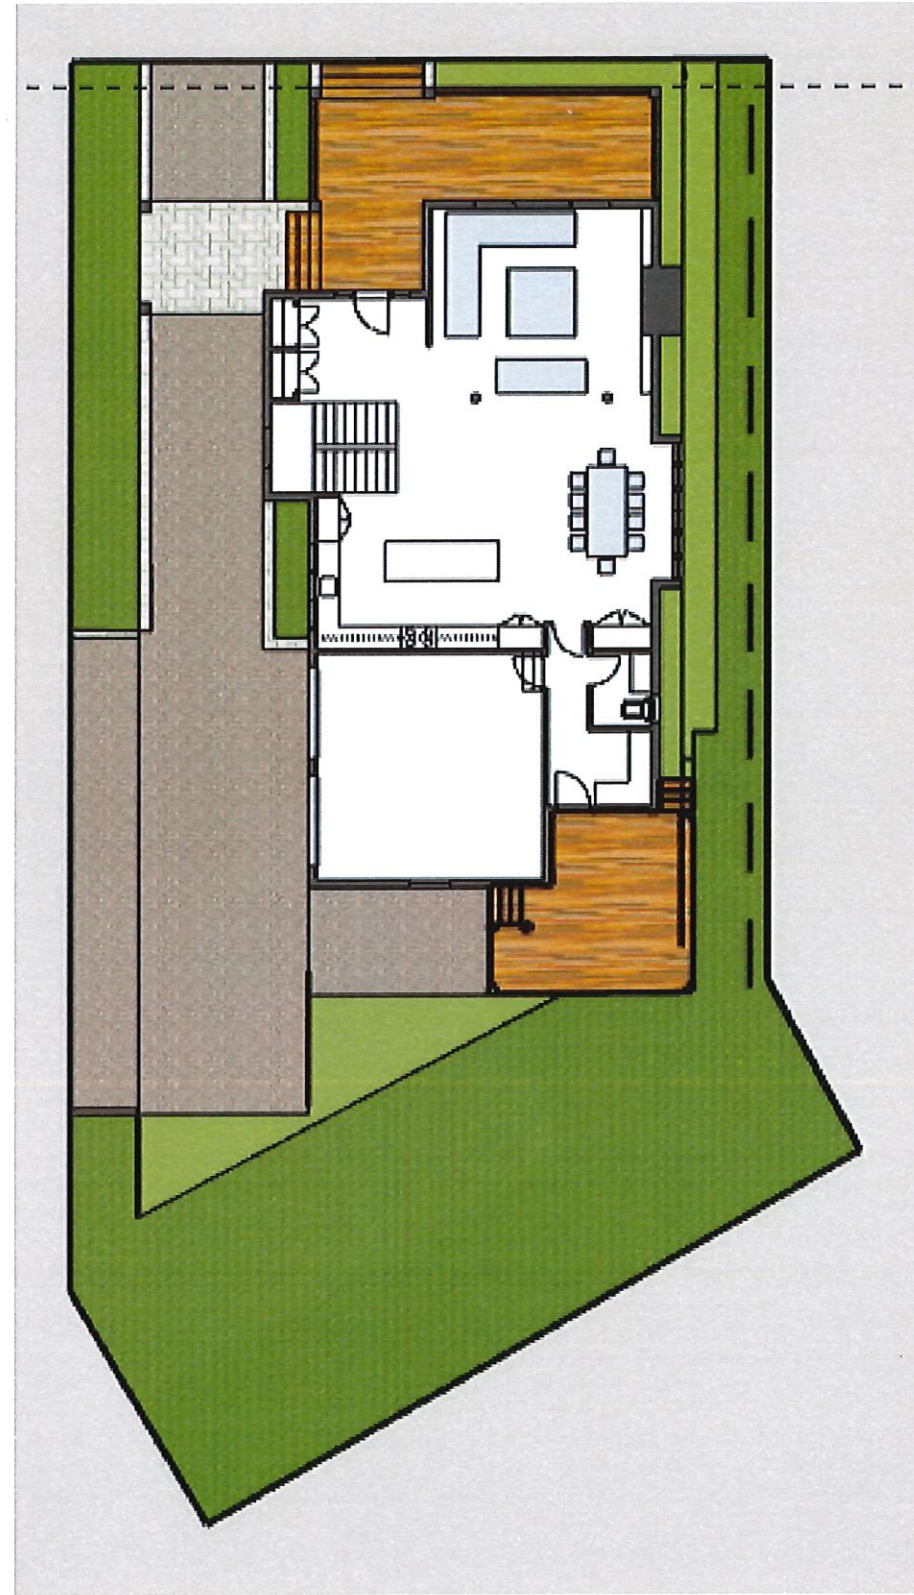

FIRST FLOOR PLAN


1 PROPOSED SITE PLAN
SCALE: 1/16"=1'-0"



SHIENO
STUDIO
113 Hampshire Street
Cambridge MA 02139
(312)731.4832

HIRSCH
RESIDENCE
67 WILLIAMS STREET
PROVIDENCE, RI

DATE: 12.10.21
BY: RR **A.0B**

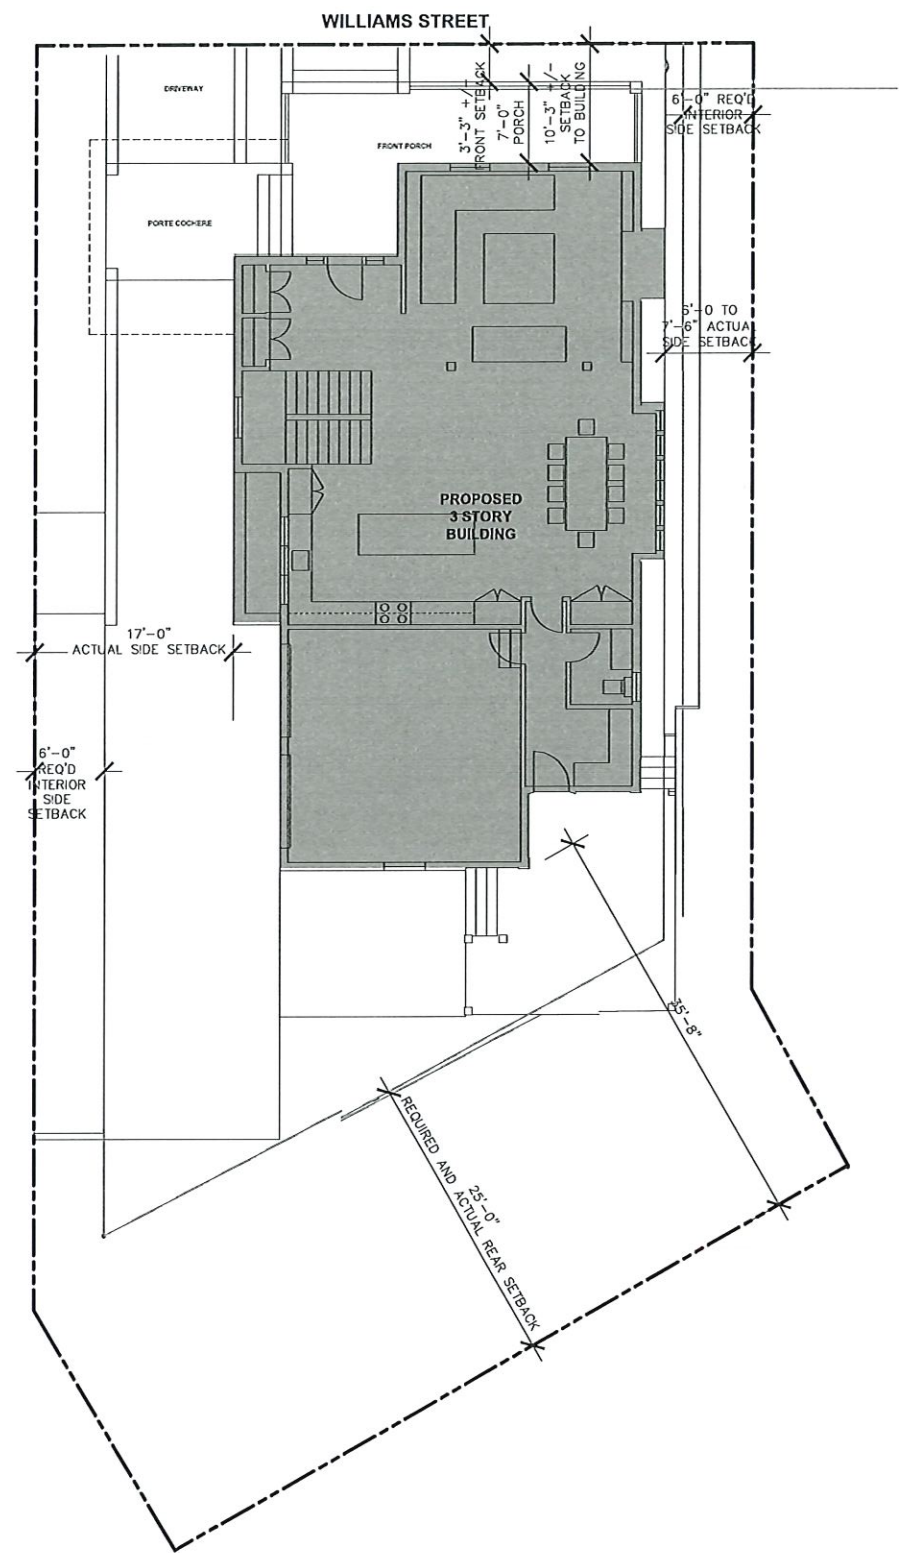

ZONING SUMMARY

ZONING DISTRICT: RESIDENTIAL DISTRICT R-1
 PROPOSED USE: SINGLE FAMILY RESIDENCE (PERMITTED AS OF RIGHT)

	Lot area/ SF Existing Lot NONE	Min Lot width SF Exist NONE	Height 3 st/ 40'	Lot Cove'g 45% (3,153)	Imperv front 33%	Imperv rear 50%	Imperv total 65% (4,554)	Setbacks			Parking 1/unit 1 total	Remarks
								Front Yard MODAL	Side Yard 6'	Rear Yard 25'		
Required												
Proposed	7,007sf	61.5'	3st/ 39'-6"	2,291	783	1,093	4,167	3'-3"	17'-0 (W) 7'-6½" (E)	33'		

AREA CALCULATION:
 BUILDING AREA
 BASEMENT 1,040 S.F.
 1ST FLOOR 1,903 S.F.
 2ND FLOOR 1,073 S.F.
 3RD FLOOR 713 S.F.
 4,729 S.F.



SHED
 STUDIO
 113 Hampshire Street
 Cambridge MA 02139
 (312)731.4832

**HIRSCH
 RESIDENCE**
 67 WILLIAMS STREET
 PROVIDENCE, RI



1 OVERALL SITE & CONTEXT PLAN

SCALE: NO SCALE

SHIENO
STUDIO
113 Hampshire Street
Cambridge MA 02139
(312)731.4832


HIRSCH
RESIDENCE
67 WILLIAMS STREET
PROVIDENCE, RI

DATE: 12.10.21
BY: NS/RR

A.0A



1 STREET ELEVATION - SOUTH
SCALE: NO SCALE

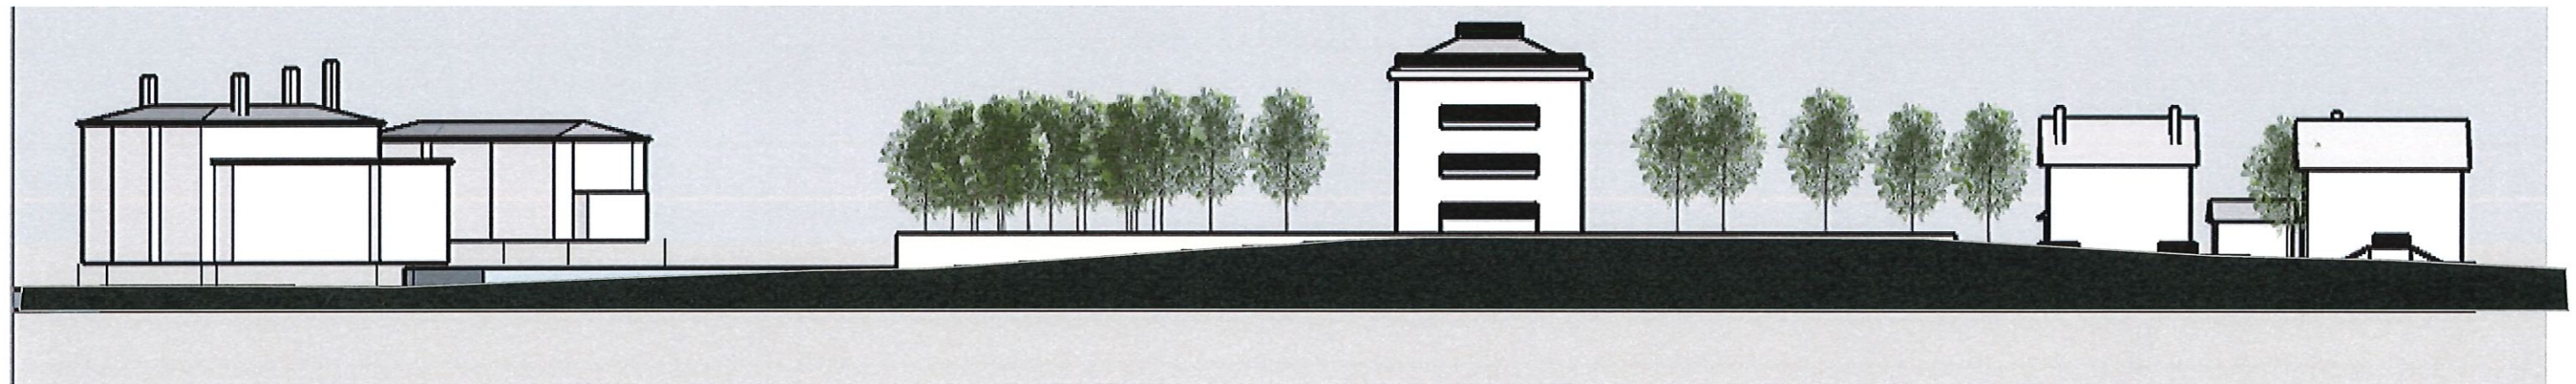

2 STREET ELEVATION - NORTH
SCALE: NO SCALE

SHIED
STUDIO
113 Hampshire Street
Cambridge MA 02139
(312)731.4832

HIRSCH
RESIDENCE
67 WILLIAMS STREET
PROVIDENCE, RI

DATE: 12.10.21
BY: RR

A.2A



T/HEAD HOUSE
39'-6"

T/ROOF FRAMING
34'-6"

THIRD FLOOR
24'-0"

SECOND FLOOR
13'-6"

FIRST FLOOR
2'-0"

MEAN GRADE
0'-0"


1 FRONT ELEVATION
SCALE: 1/8"=1'-0"

SHIED
STUDIO
113 Hampshire Street
Cambridge MA 02139
(312)731.4832

HIRSCH
RESIDENCE
67 WILLIAMS STREET
PROVIDENCE, RI

DATE: 12.10.21
BY: RR

A.2B

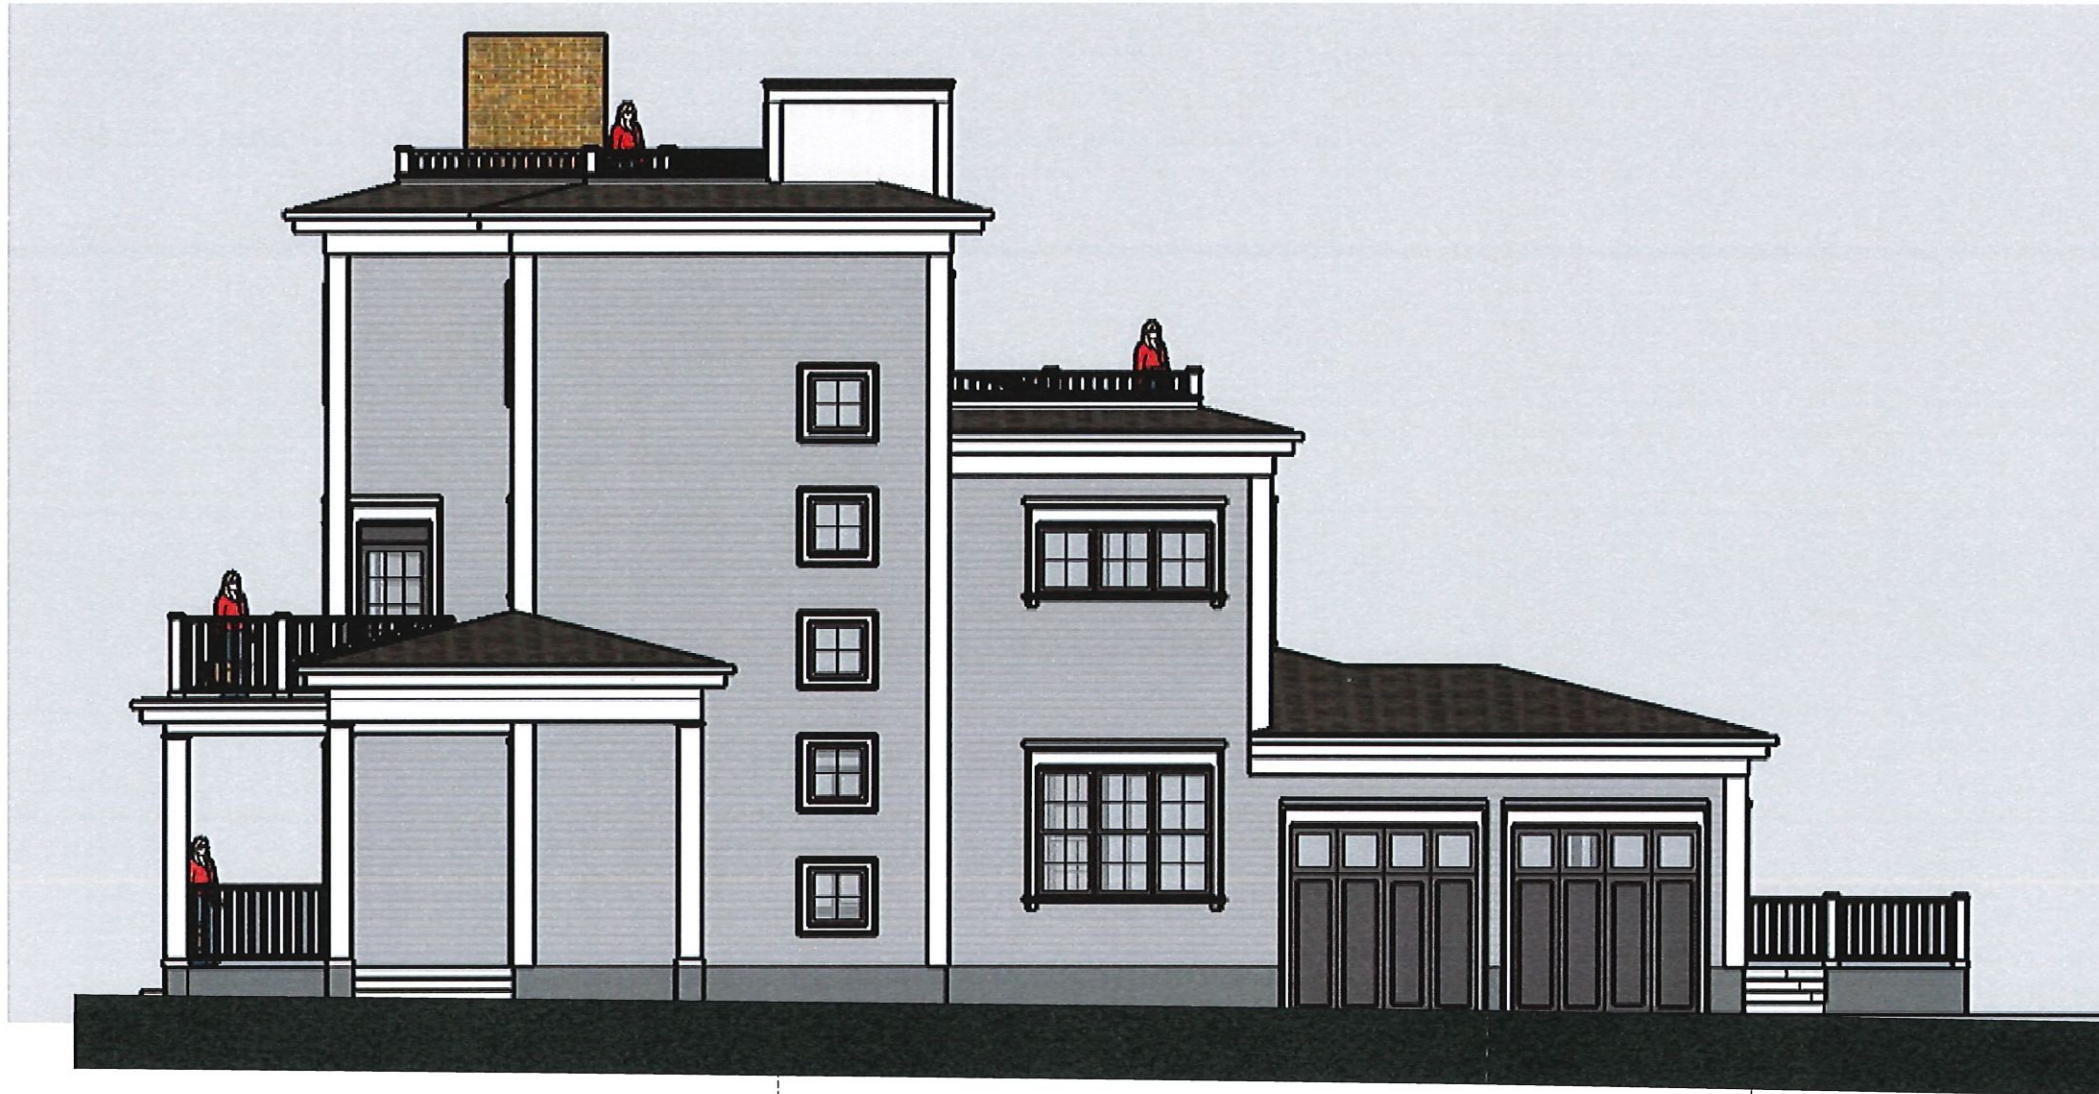


1 SIDE ELEVATION
SCALE: 1/8"=1'-0"

SHED
STUDIO
113 Hampshire Street
Cambridge MA 02139
(312)731.4832

HIRSCH
RESIDENCE
67 WILLIAMS STREET
PROVIDENCE, RI

DATE: 12.10.21
BY: RR

A.2C

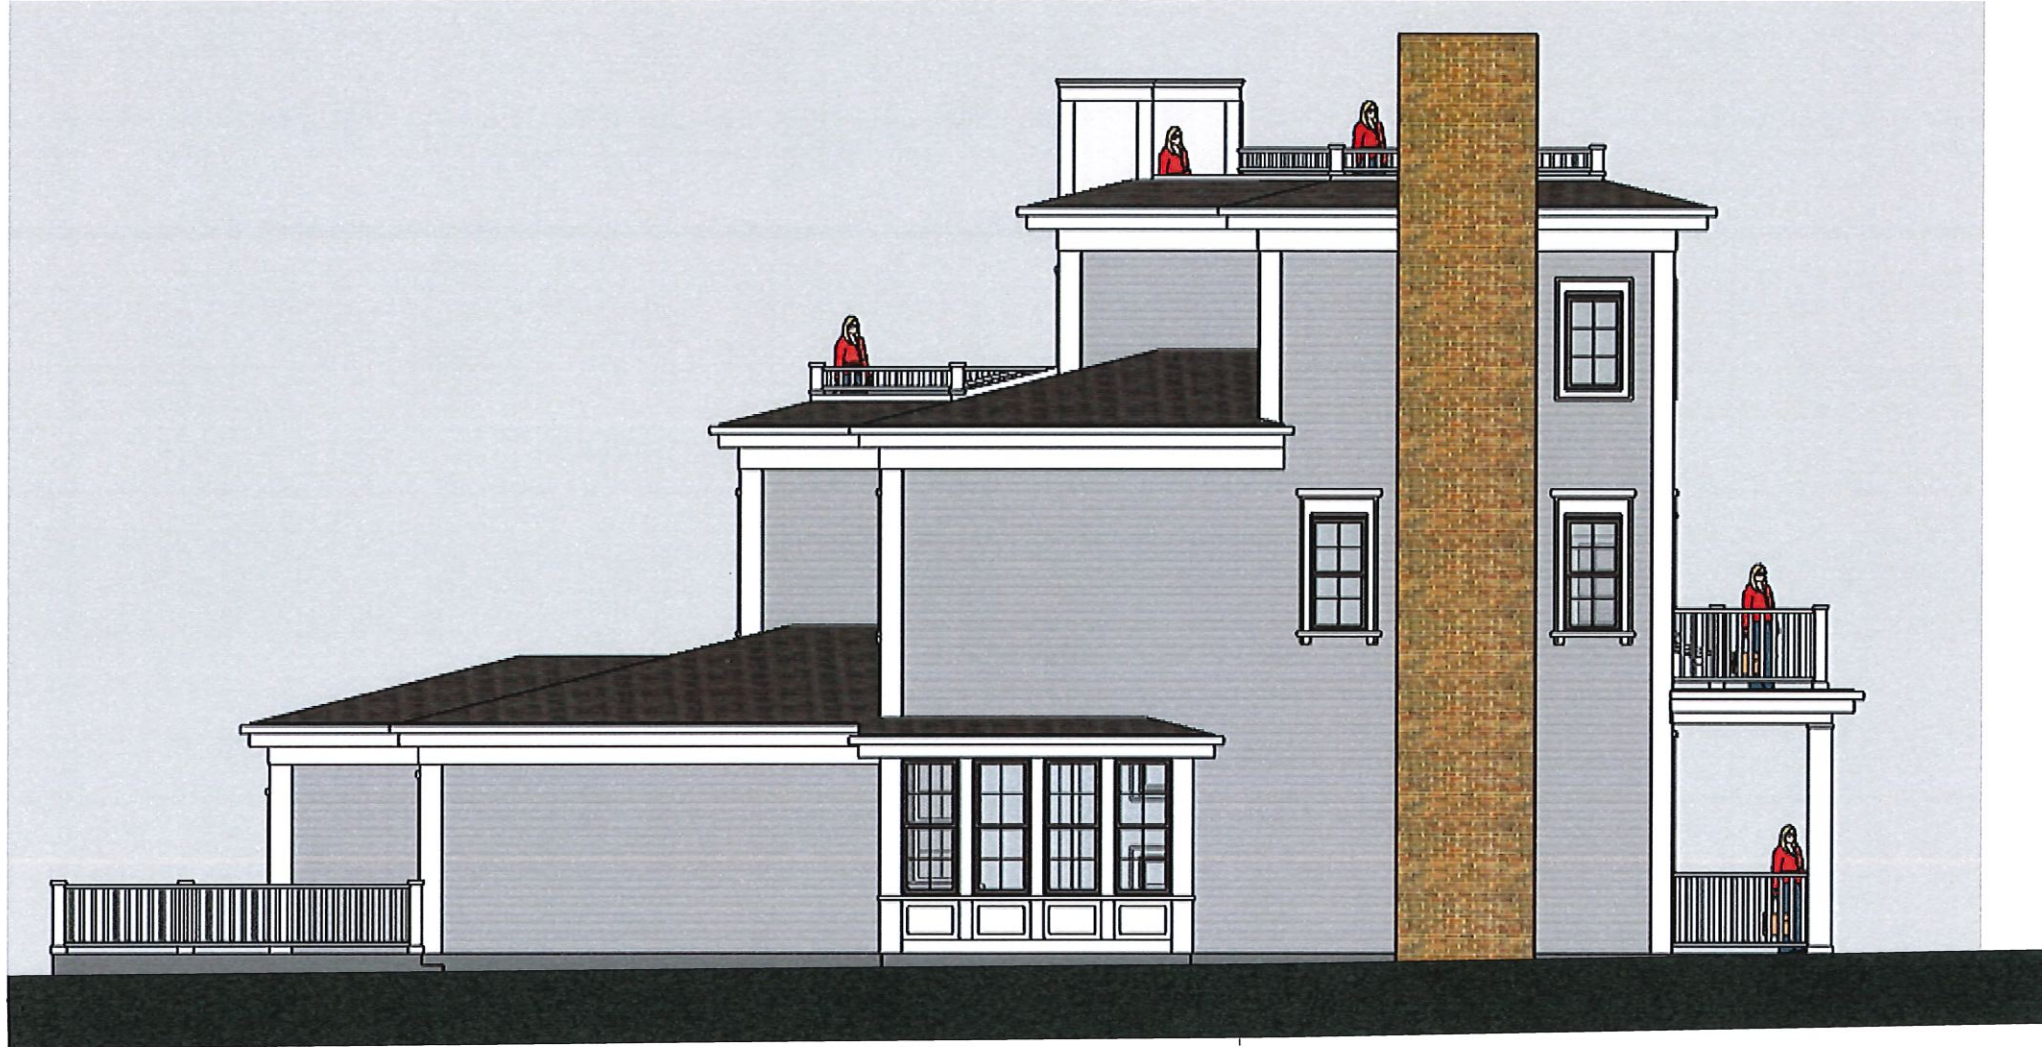

1 SIDE ELEVATION
SCALE: 1/8"=1'-0"

SHED
STUDIO
113 Hampshire Street
Cambridge MA 02139
(312)731.4832

HIRSCH
RESIDENCE
67 WILLIAMS STREET
PROVIDENCE, RI

DATE: 12.10.21
BY: RR


A.2D



1 REAR ELEVATION

SCALE: 1/8"=1'-0"

SHED STUDIO 113 Hampshire Street Cambridge MA 02139 (312)731.4832	
HIRSCH RESIDENCE 67 WILLIAMS STREET PROVIDENCE, RI	
DATE: 12.10.21 BY: RR	A.2E

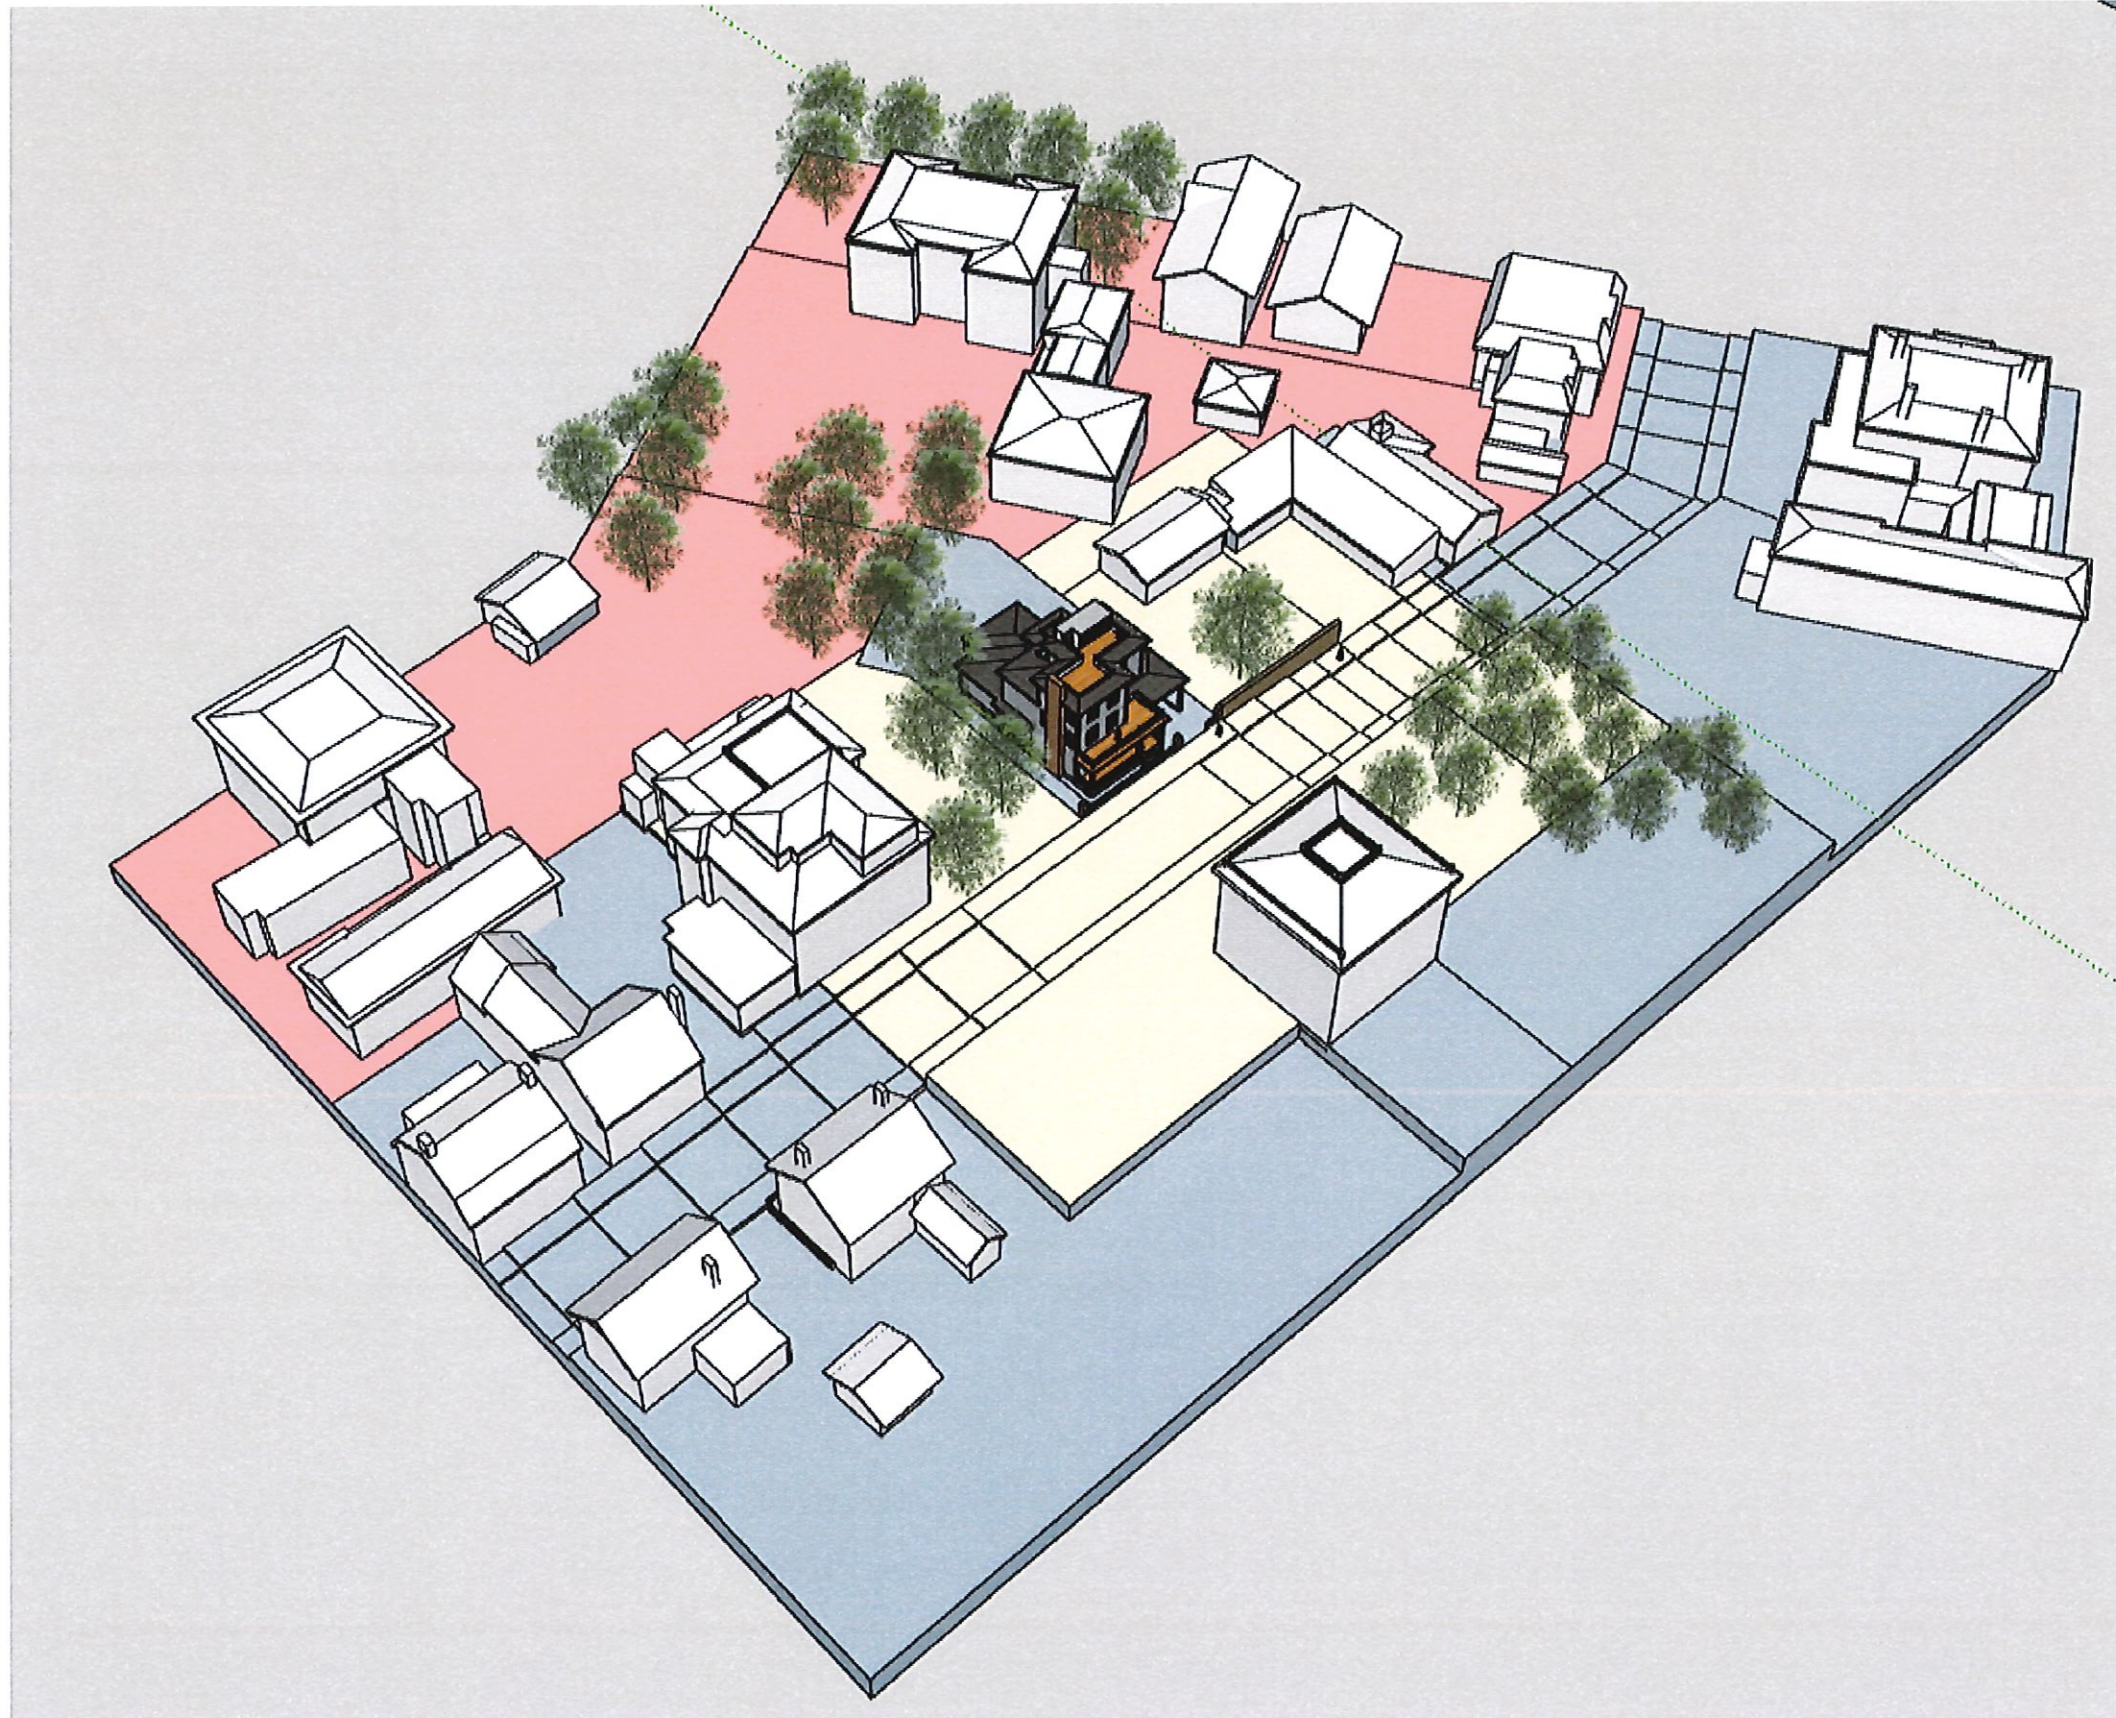

1 OVERALL VIEW - LOOKING WEST ALONG WILLIAMS STREET


SCALE: NO SCALE

SHIENO
STUDIO
113 Hampshire Street
Cambridge MA 02139
(312)731.4832

HIRSCH
RESIDENCE
67 WILLIAMS STREET
PROVIDENCE, RI


DATE: 11.08.21
BY: RR

A.3A

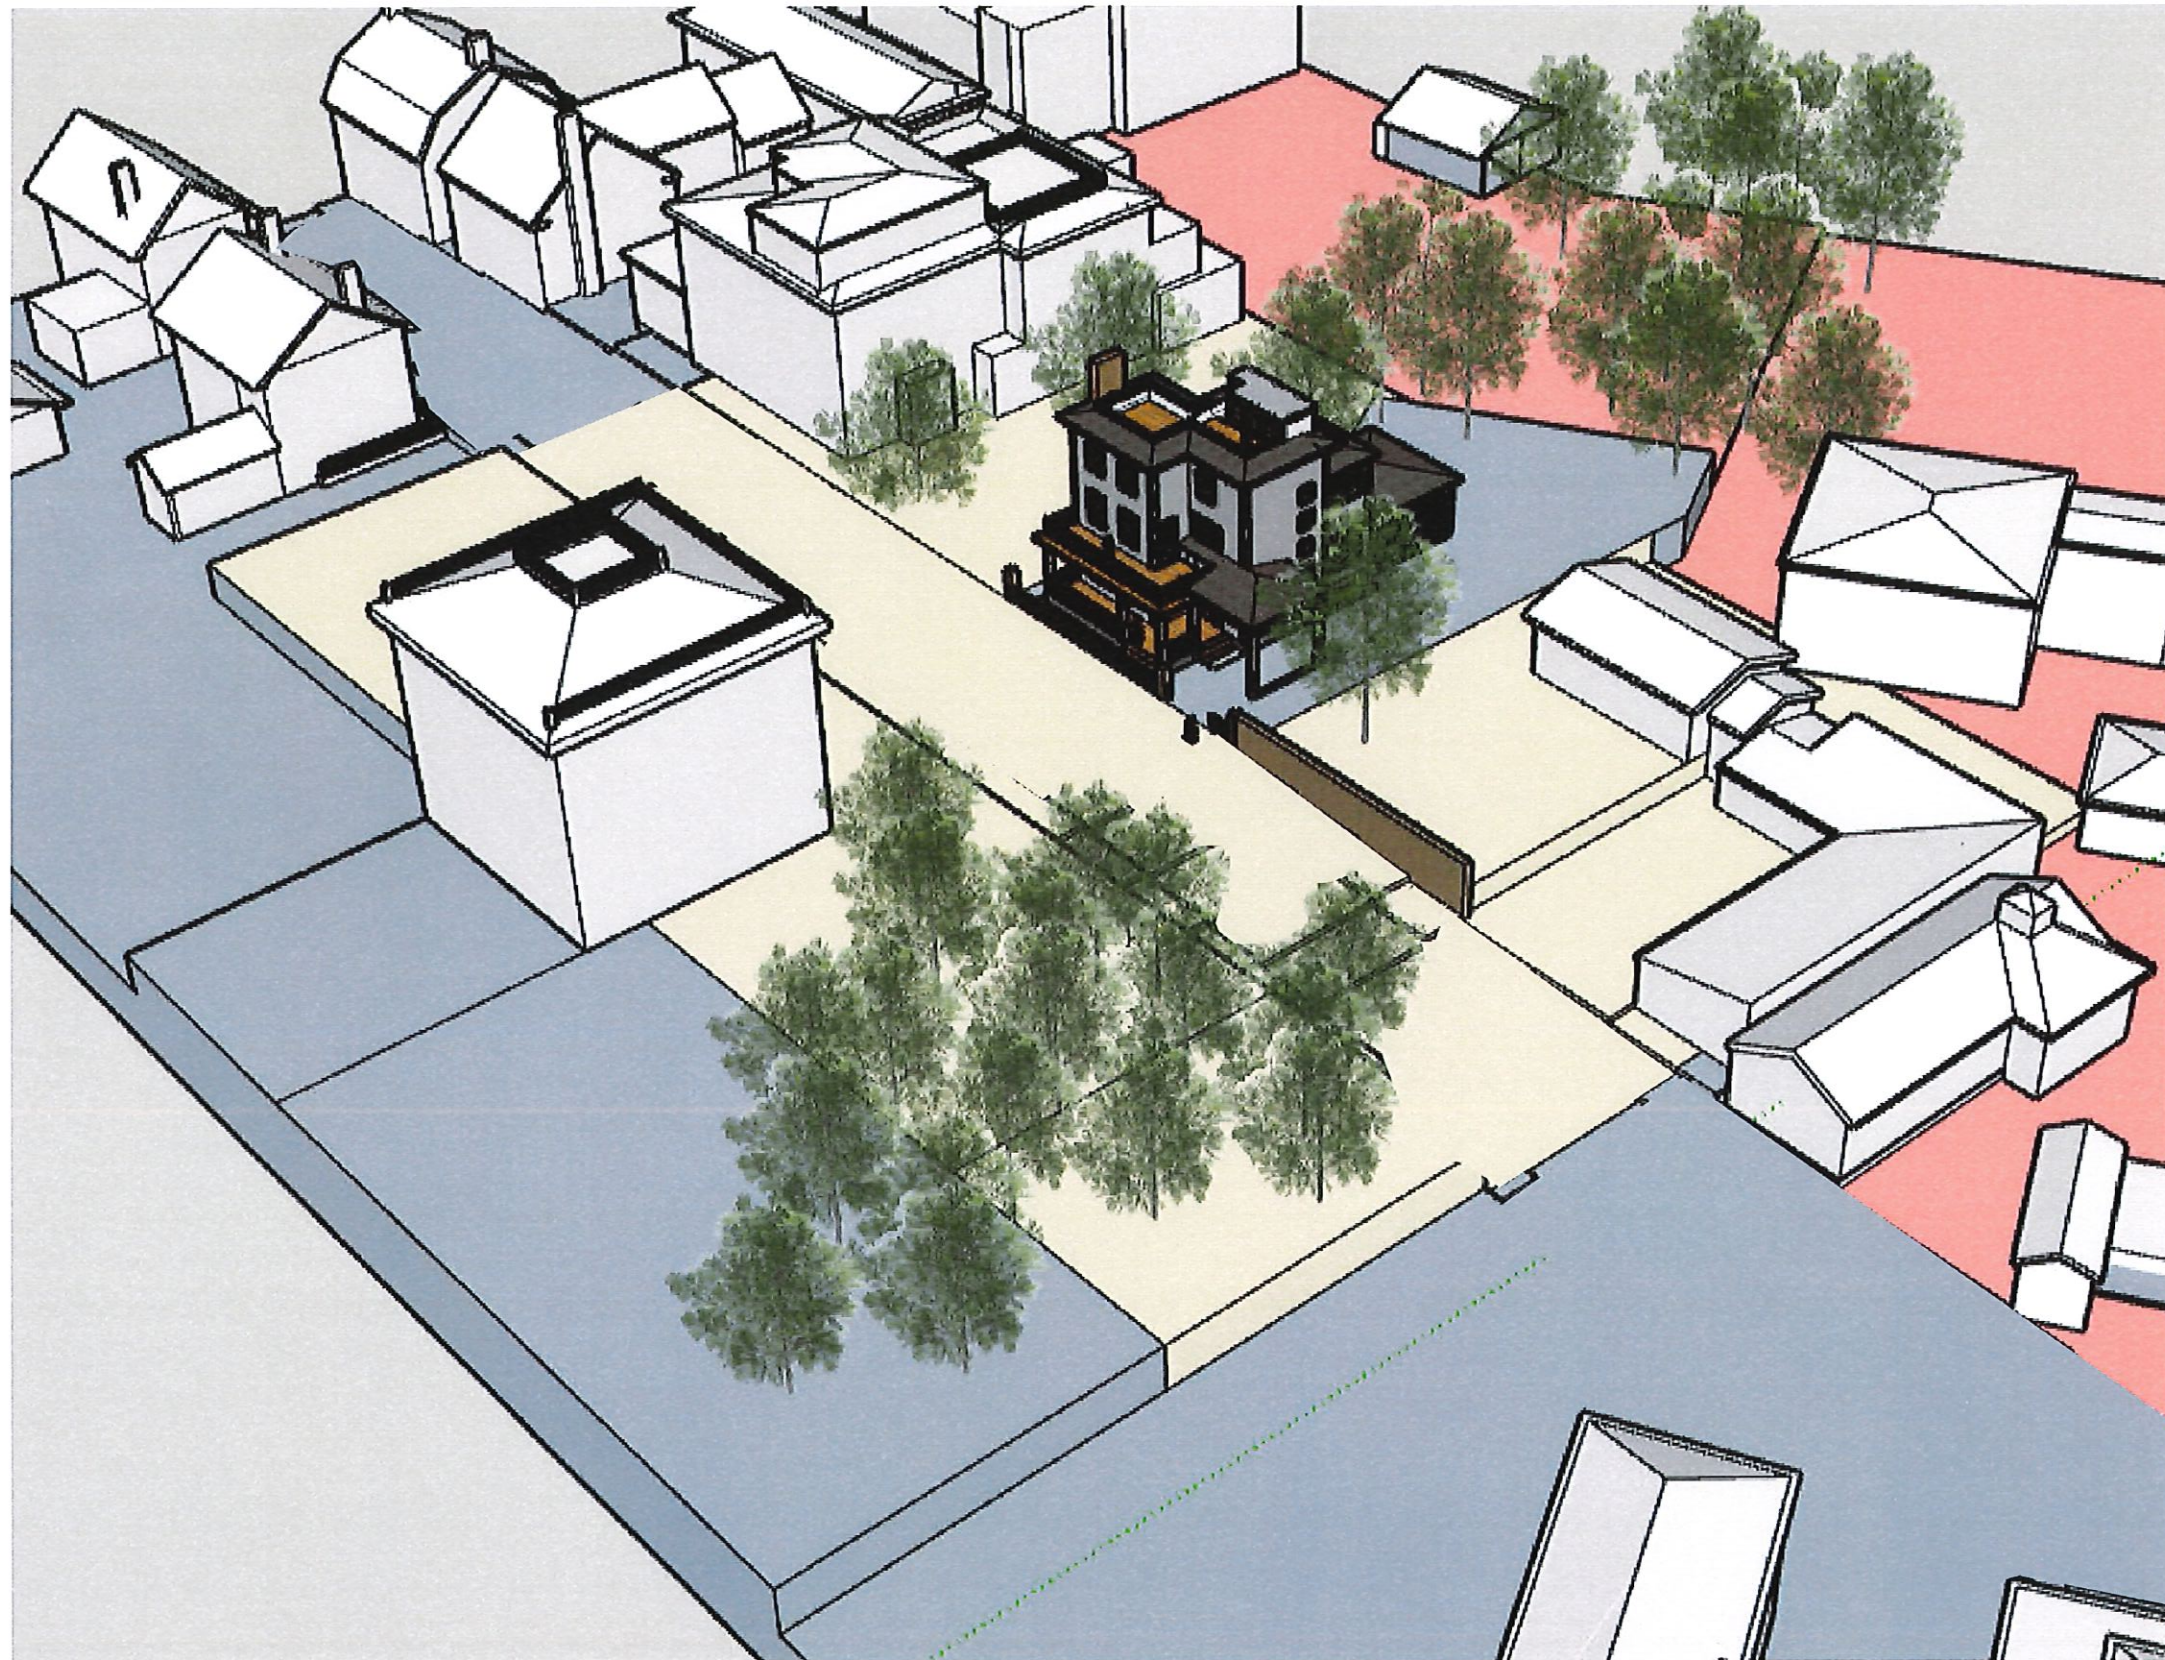

1 VIEW LOOKING EAST ALONG WILLIAMS STREET
SCALE: NO SCALE

SHED STUDIO 113 Hampshire Street Cambridge MA 02139 (312)731.4832	
HIRSCH RESIDENCE 87 WILLIAMS STREET PROVIDENCE, RI	
DATE: 12.10.21 BY: RR	A.3B

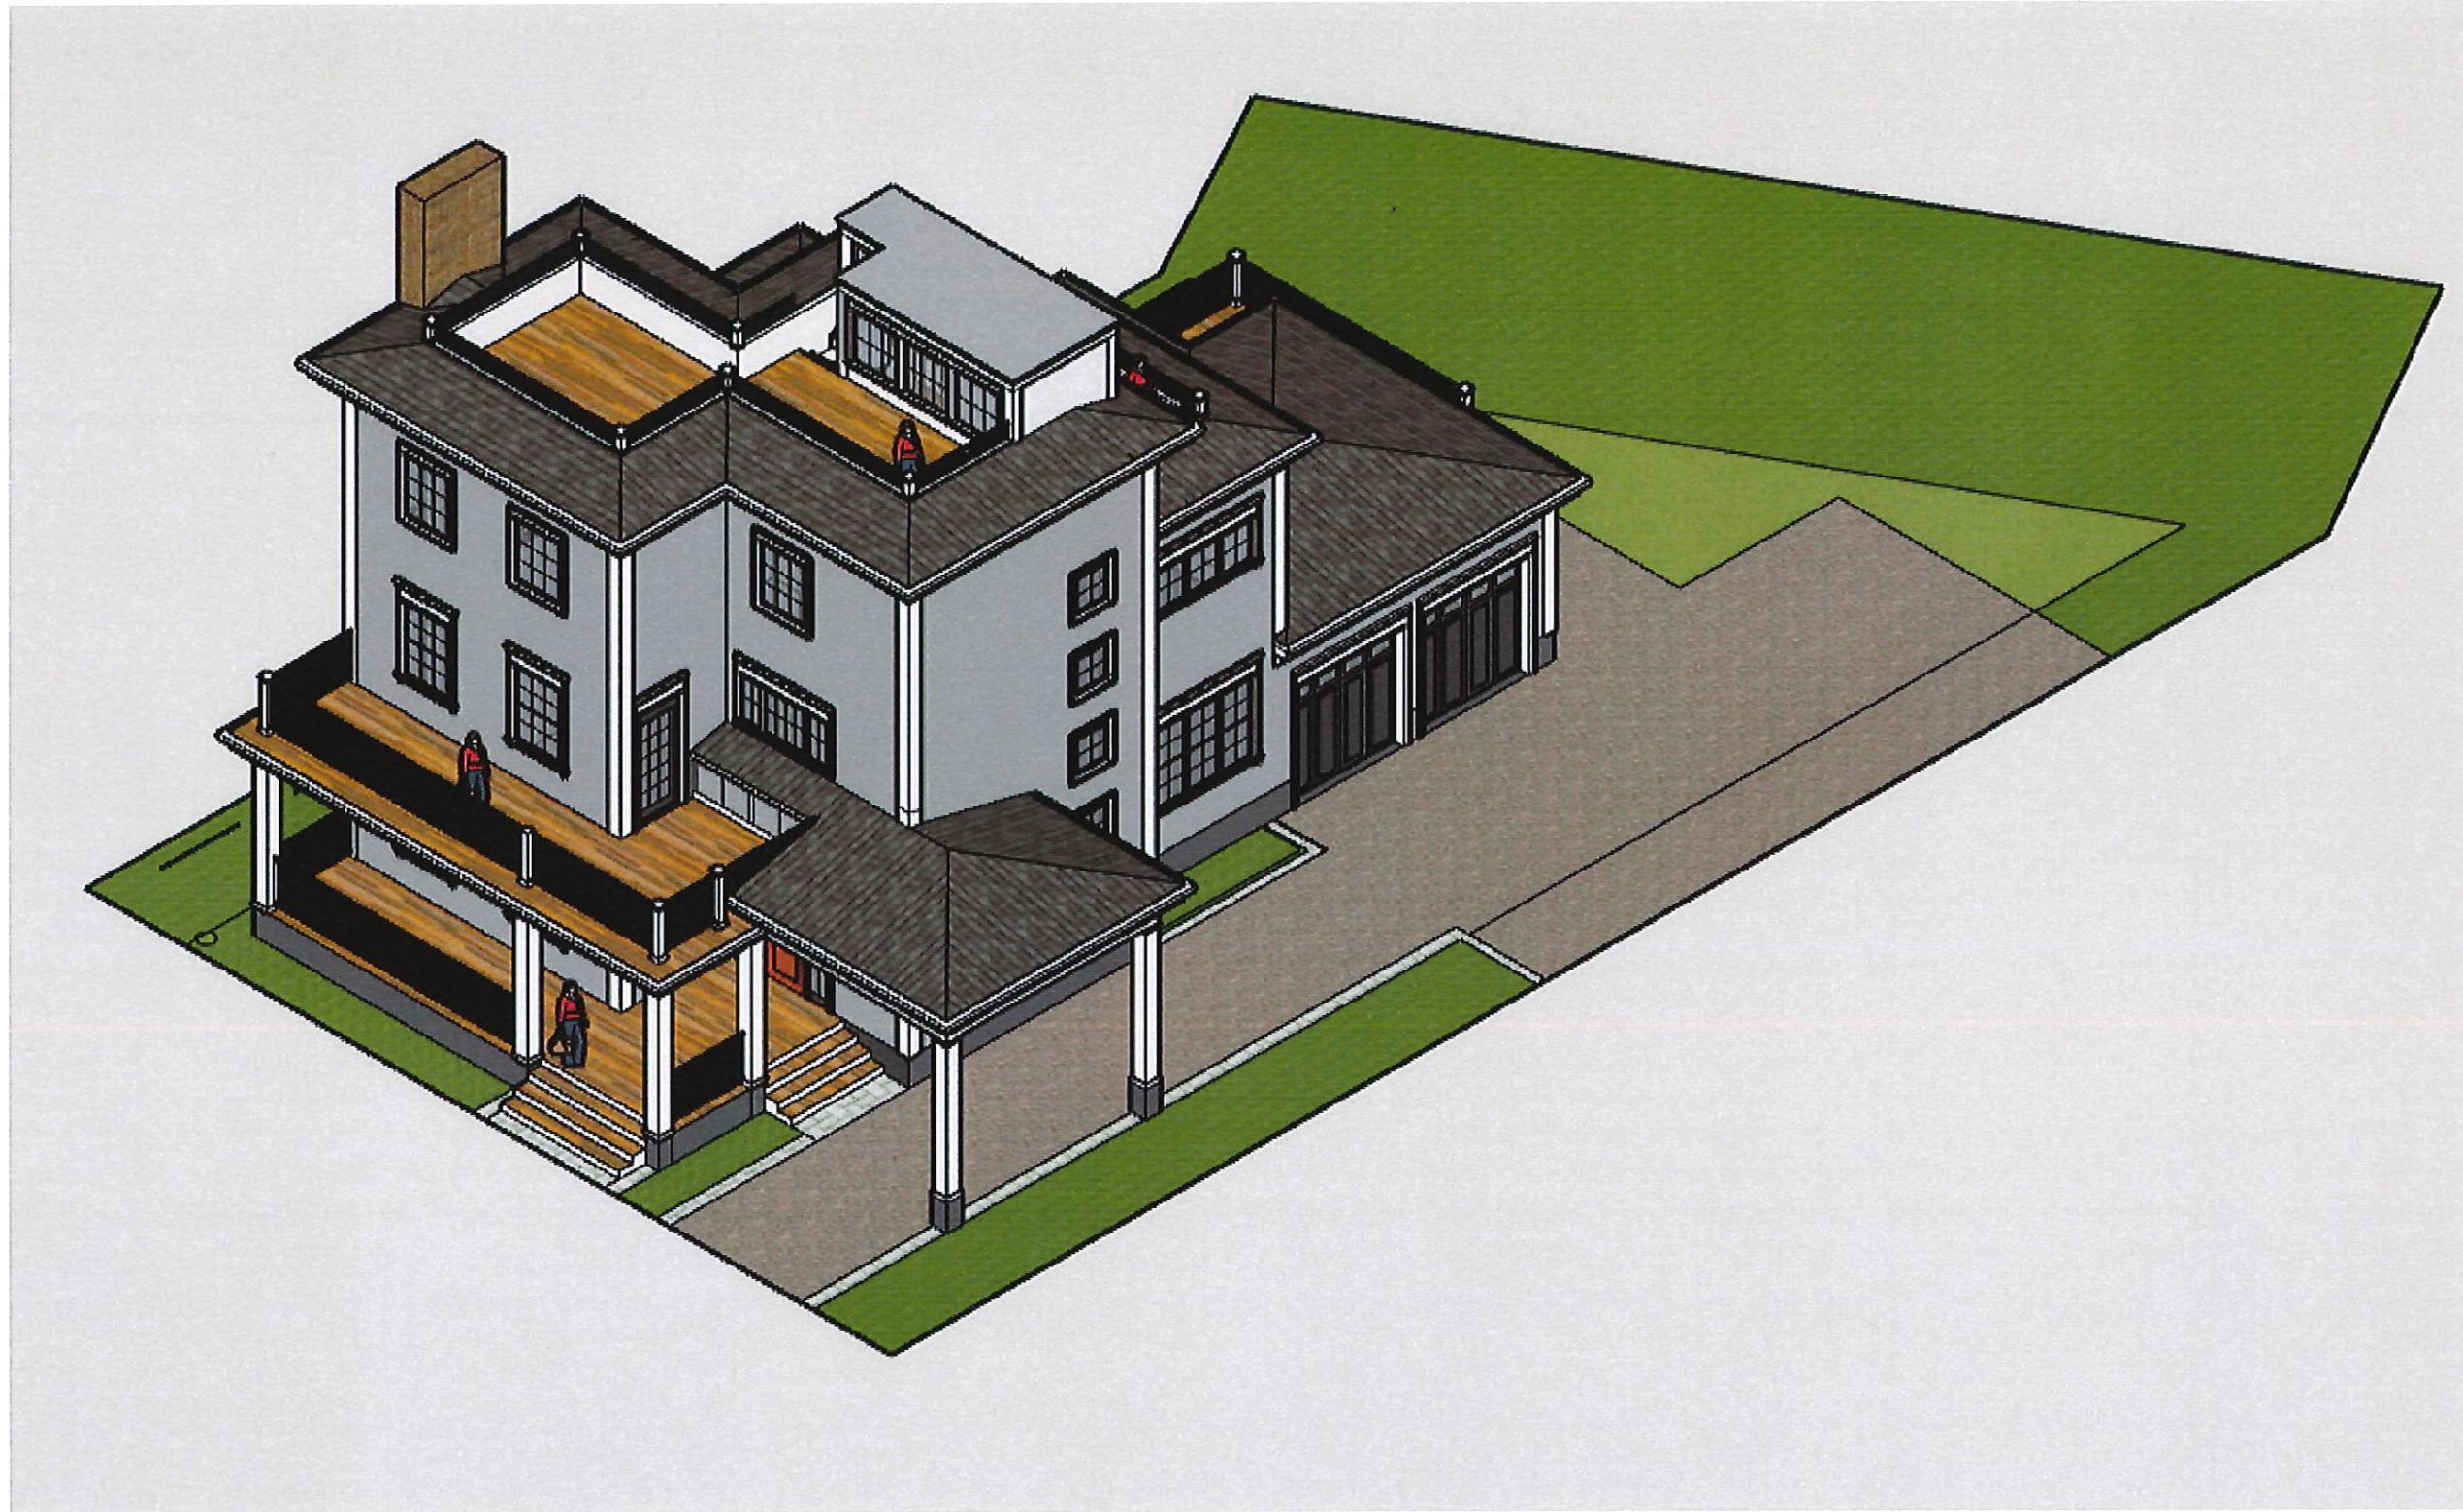


1 ISOMETRIC VIEW - FRONT
SCALE: NO SCALE

SHIEN
STUDIO
113 Hampshire Street
Cambridge MA 02139
(312)731.4832

HIRSCH
RESIDENCE
67 WILLIAMS STREET
PROVIDENCE, RI

DATE: 12.10.21
BY: RR

A.3C

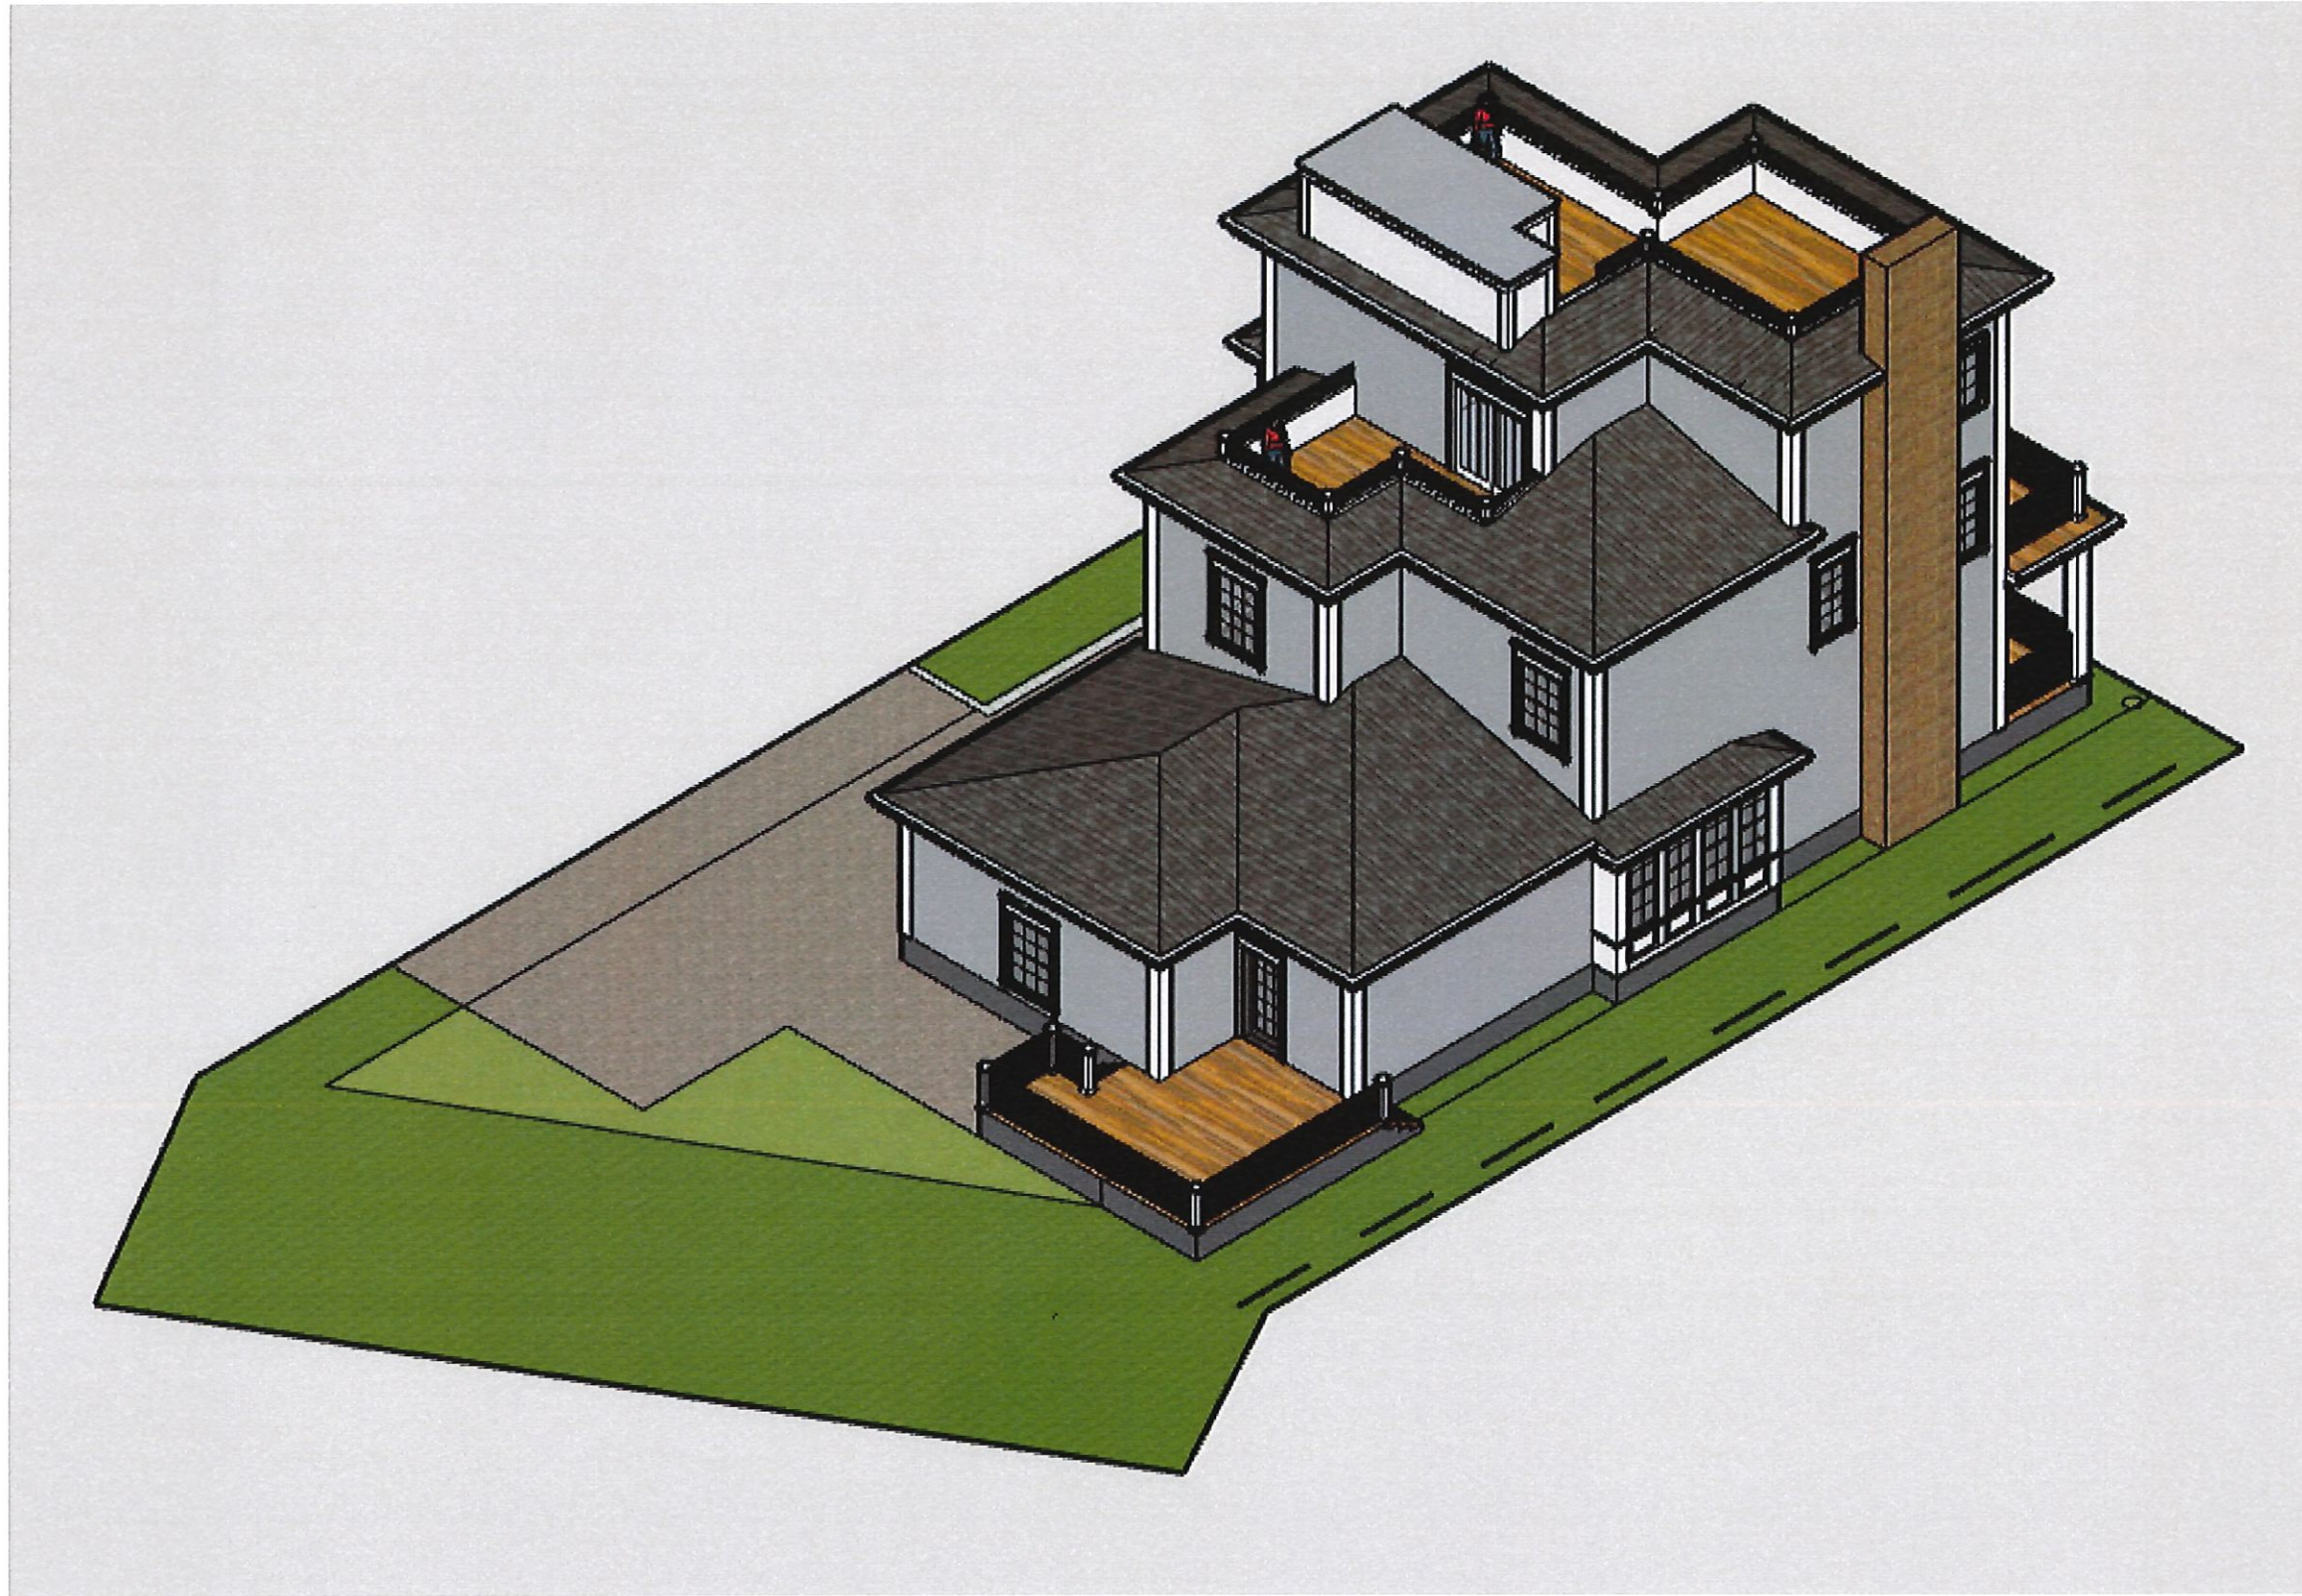

1 ISOMETRIC VIEW - REAR
SCALE: NO SCALE

SWIEN
STUDIO
113 Hampshire Street
Cambridge MA 02139
(312)731.4832

HIRSCH
RESIDENCE
67 WILLIAMS STREET
PROVIDENCE, RI

DATE: 12.10.21
BY: RR **A.3C**



1 FRONT VIEW
SCALE: NO SCALE

SHED
STUDIO
113 Hampshire Street
Cambridge MA 02139
(312)731.4832

HIRSCH
RESIDENCE
87 WILLIAMS STREET
PROVIDENCE, RI

DATE: 12.10.21
BY: RR

A.3F



1 FRONT VIEW
SCALE: NO SCALE

SHED
STUDIO
113 Hampshire Street
Cambridge MA 02139
(312)731.4832

HIRSCH
RESIDENCE
87 WILLIAMS STREET
PROVIDENCE, RI

DATE: 12.10.21
BY: RR

A.3E



1 SIDE VIEW
SCALE: NO SCALE

SHED
STUDIO
113 Hampshire Street
Cambridge MA 02139
(312)731.4832

HIRSCH
RESIDENCE
87 WILLIAMS STREET
PROVIDENCE, RI

DATE: 12.10.21
BY: RR

A.3G



1 REAR VIEW
SCALE: NO SCALE

SHIENO
STUDIO
113 Hampshire Street
Cambridge MA 02139
(312)731.4832

HIRSCH
RESIDENCE
67 WILLIAMS STREET
PROVIDENCE, RI

DATE: 12.10.21
BY: RR

A.3H



66 WILLIAMS STREET - CORLISS / CARRINGTON HOUSE



59 WILLIAMS STREET



77 WILLIAMS STREET - CARRINGTON / COATES HOUSE

SHED
STUDIO
113 Hampshire Street
Cambridge MA 02139
(312)731.4832

HIRSCH
RESIDENCE
67 WILLIAMS STREET
PROVIDENCE, RI

DATE: 11.08.21
BY: RR

PHOTOS



367 BENIFIT STREET - JAMES T. RHODES HOUSE



357 BENIFIT STREET - COL. JOSEPH NIGHTINGALE / BROWN HOUSE



59 WILLIAMS STREET

SHIEN
STUDIO
113 Hampshire Street
Cambridge MA 02139
(312)731.4832

HIRSCH
RESIDENCE
67 WILLIAMS STREET
PROVIDENCE, RI

DATE: 11.08.21
BY: RR

PHOTOS



97 WILLIAMS STREET - WEST POPE HOUSE



102 WILLIAMS STREET - STURGIS CARPENTER HOUSE



88 WILLIAMS STREET - CYRUS FISHER HOUSE

SHIEN
STUDIO
113 Hampshire Street
Cambridge MA 02139
(312)731.4832

HIRSCH
RESIDENCE
67 WILLIAMS STREET
PROVIDENCE, RI

DATE: 11.08.21
BY: RR

PHOTOS