



CITY OF PROVIDENCE, RHODE ISLAND

**Department: Public Property**

**RFP Title: Hope High School Outdoor Basketball Court Replacement**

**Opening Date: 08/12/2025**

**Addendum #: 1**

**Issue Date: 07/29/2025**

The **purpose** of this addendum is:

The purpose of this addendum is to clarify the scope of the work as outlined on the original RFP. The clarifications are as follows:

1. A bid bond of 5% is required and must be deposited with the City Clerk prior to bid submission.
2. One tree, a Green Ash near the court entrance, will be removed, and four (4) trees will be planted to replace. See attached sketch.
3. The high school will be open and in active service. The building entrance opposite the basketball courts is used for student drop-off and pick-up.

**See additional attachments.**



DEPARTMENT OF PUBLIC PROPERTY  
PROVIDENCE CITY HALL  
25 DORRANCE ST  
PROVIDENCE RI 02903

<b>Procurement</b>	<b># 50036</b>
<b>Department</b>	<b>Public Property</b>
<b>RFP Title</b>	<b>Hope High School Outdoor Basketball Court Replacement</b>
<b>Bid Due Date:</b>	<b>8/12/25</b>
<b>Addendum #</b>	<b>1</b>
<b>Issue Date</b>	<b>7/29/25</b>

The purpose of this addendum is to clarify the scope of the work as outlined on the original RFP.  
The clarifications are as follows:

1. A bid bond of 5% is required and must be deposited with the City Clerk prior to bid submission.
2. One tree, a Green Ash near the court entrance, will be removed, and four (4) trees will be planted to replace. See attached sketch.
3. The high school will be open and in active service. The building entrance opposite the basketball courts is used for student drop-off and pick-up.

Attachments:

1. Sketch: C2500671-10-Tree Replacement
2. Sign-in sheet for non-mandatory pre-bid conference

**PROJECT: Hope High School Outdoor Basketball Court**

Date: 7/22/2025

Time: 9:00am


Non-mandatory pre-bid conference

Address, Providence RI

**ATTENDEES:**

Name	Company	Email	Phone
Taylor Erkkinen	City of Providence, Public Property	terkkinen@providenceri.gov	401-580-5099
Don Lucena	Lucena Bros Inc	don@lucenabros.com	401 762-5400
Eric Smith	Hertford Paving	ERIC.SMITH@hertfordpaving.com	814-410-7862
CHRIS SEGER	MILL CITY CONSTRUCTION	CSEGER@MILL-CITY.COM	401-523-6334
MIKE CARREIRA	JR + SONS CONST.	MCARREIRA@JRANSONS.CONSTRUCTIONINC.COM	401-418-0380
Colin Cameron	Narragansett Improvement Co.	ccameron@nicori.com	401-871-2322
Chris Toegemann	NICO	CTOEGEMANN@NICORI.COM	401-331-7420
Bill Bryant	SITE TECH	BILLB@SITE TECH CORP. COM	401-258-6268
MARK HOFF	SKOLK CONSTRUCTION	mark@SKOLK.CONSTRUCTION.COM	401-241-3236

7/28/2025, J.WHEELER, G:\JOBS\25\06\2500671\DWG\C2500671-10.DWG.LAYOUT1.

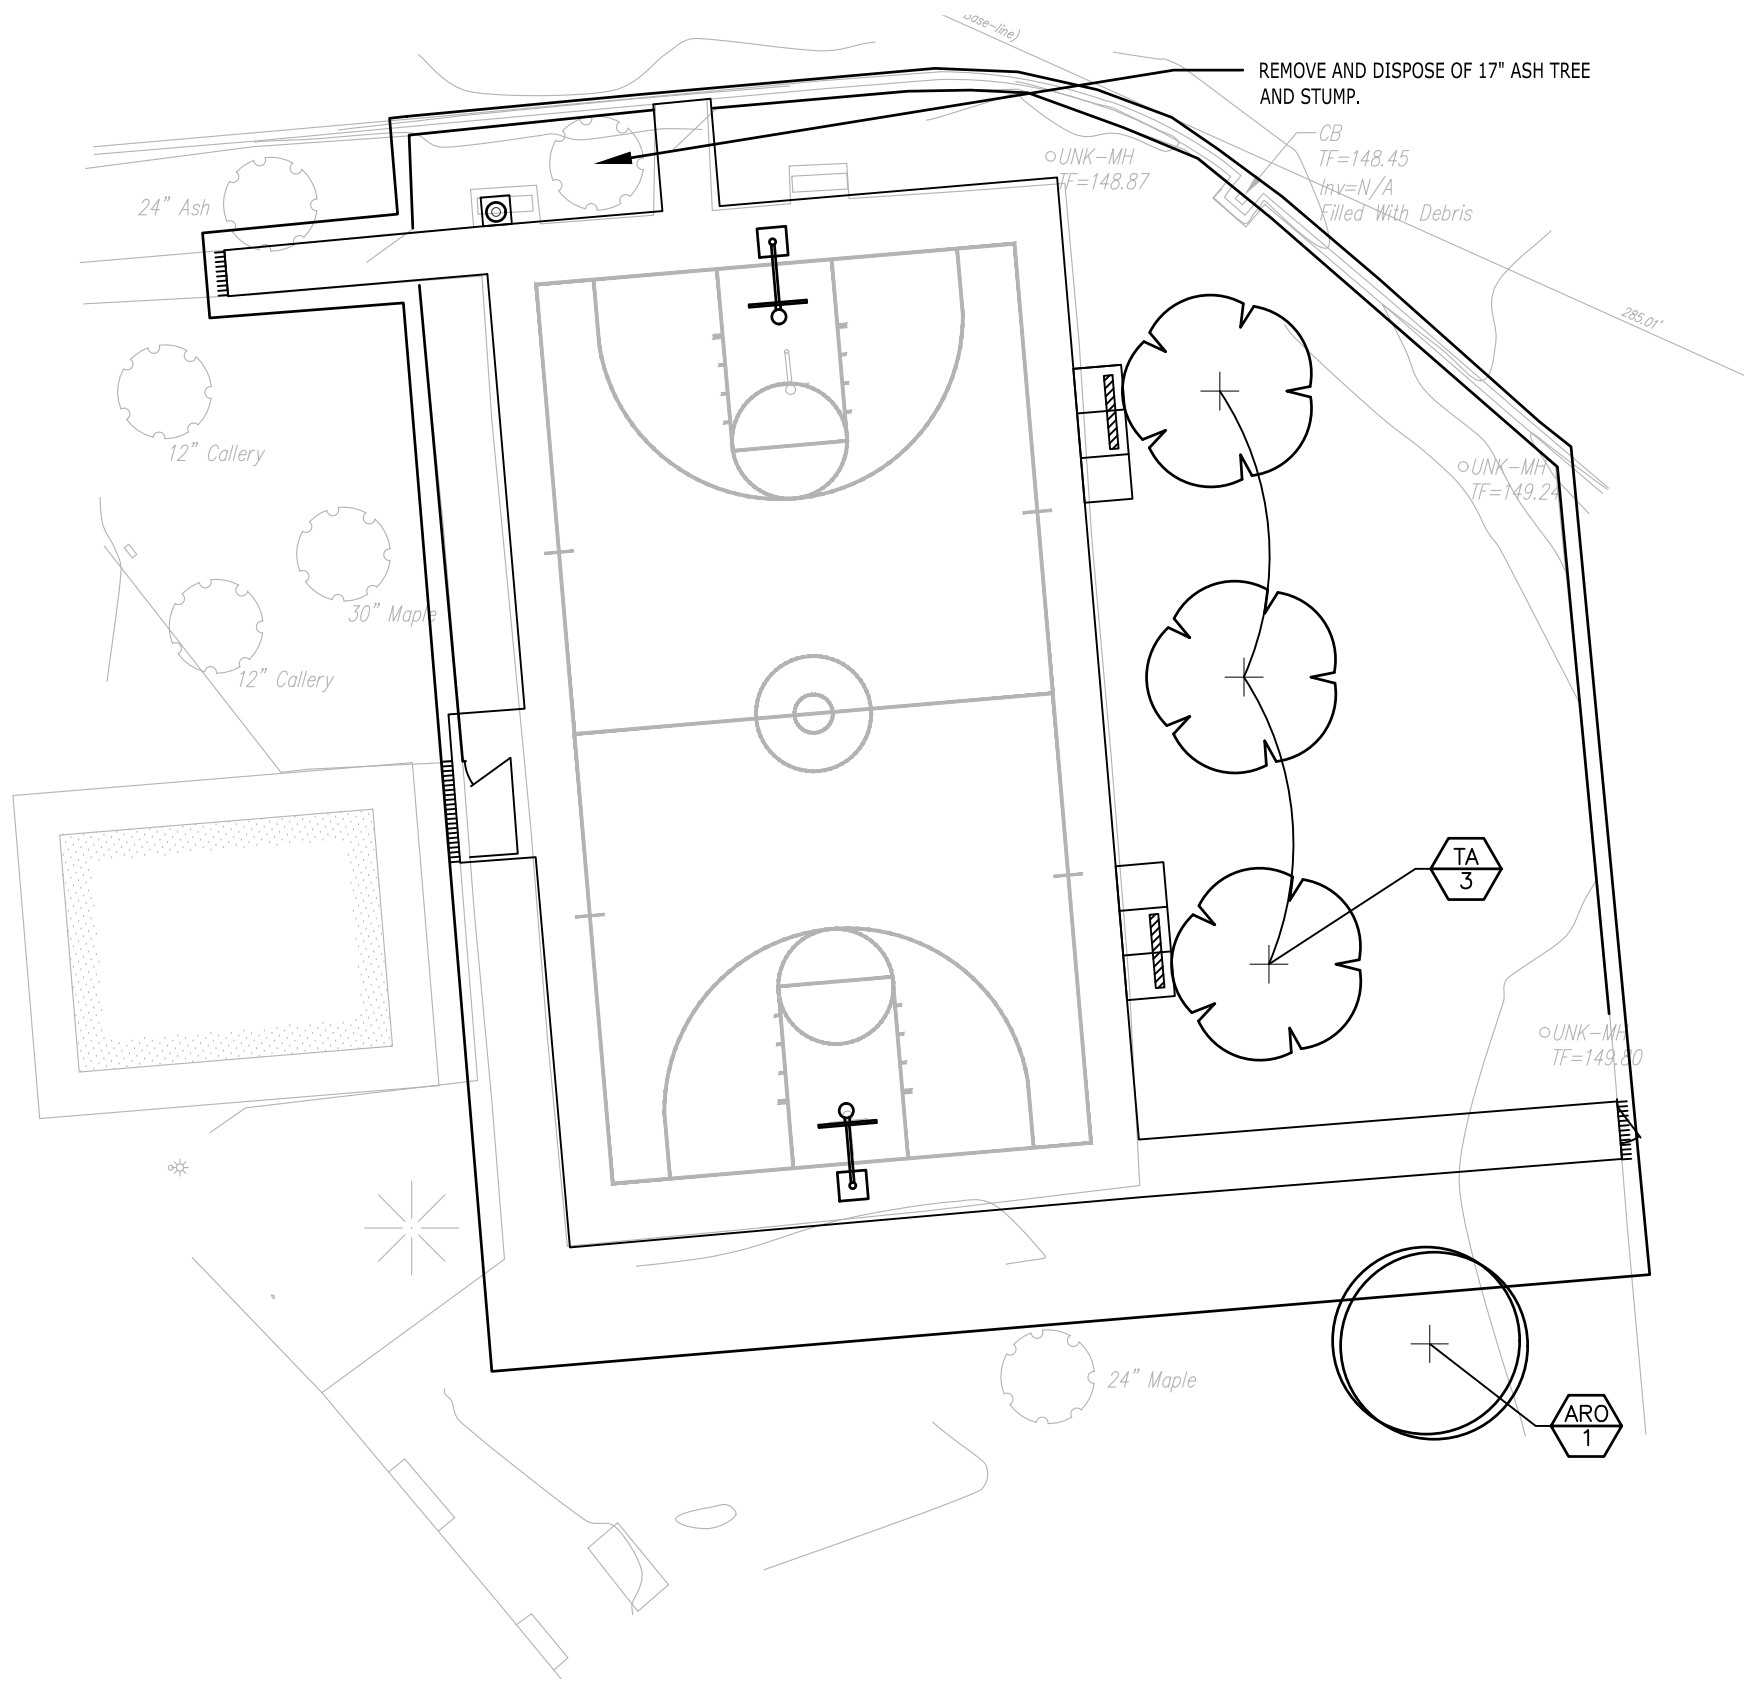

PLANT SCHEDULE						
SYMBOL	CODE	QTY	BOTANICAL NAME	COMMON NAME	SIZE	CONTAINER
TREES						
	ARO	1	ACER RUBRUM 'OCTOBER GLORY'	OCTOBER GLORY RED MAPLE	2.5"-3" CAL.	B&B
	TA	3	TILIA AMERICANA	AMERICAN LINDEN	2.5"-3" CAL.	B&B



HOPE HIGH SCHOOL BASKETBALL COURT RENOVATION  
324 HOPE STREET  
PROVIDENCE, RHODE ISLAND

Designed J.C.W.  
Drawn J.C.W.  
Reviewed D.J.C.  
Scale 1"= 20'-0"  
Project No. 2500671  
Date 07/29/2025  
CAD File C2500671-10

SK-1