


DEVELOPER:




PROPOSED ADAPTIVE RE-USE MIXED DEVELOPMENT

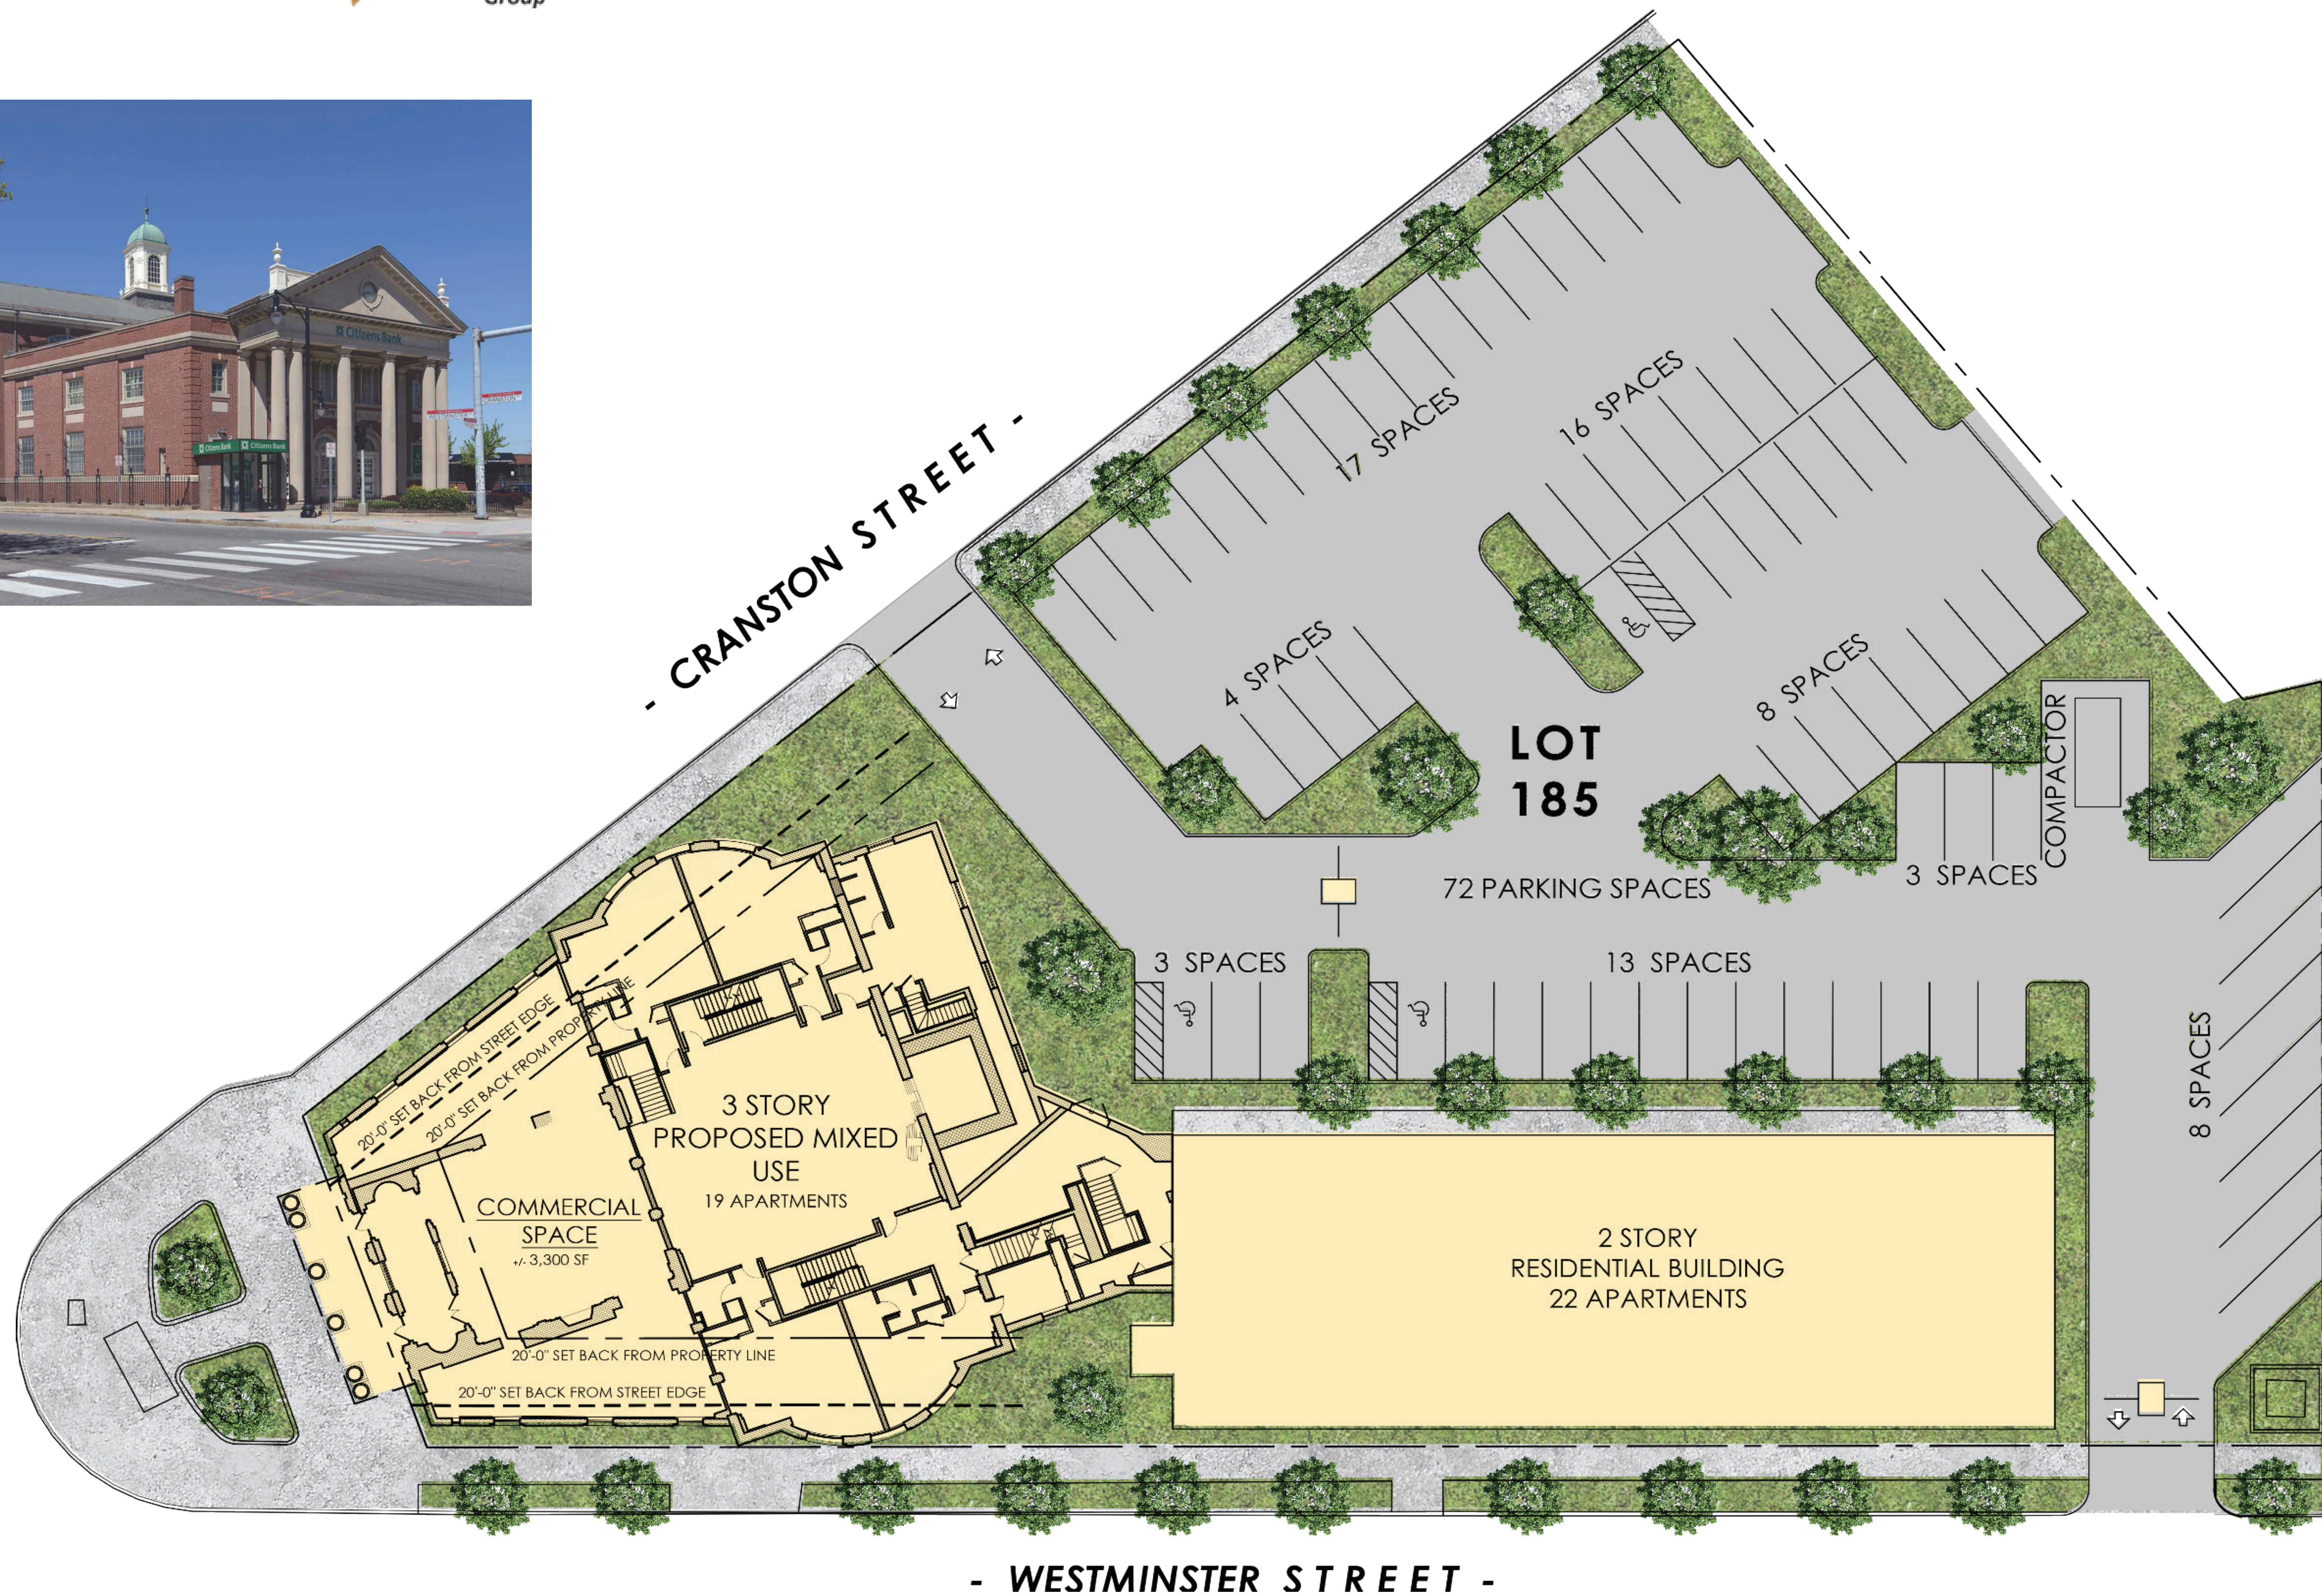

DEVELOPER:



| PROPOSED ADAPTIVE RE-USE MIXED DEVELOPMENT

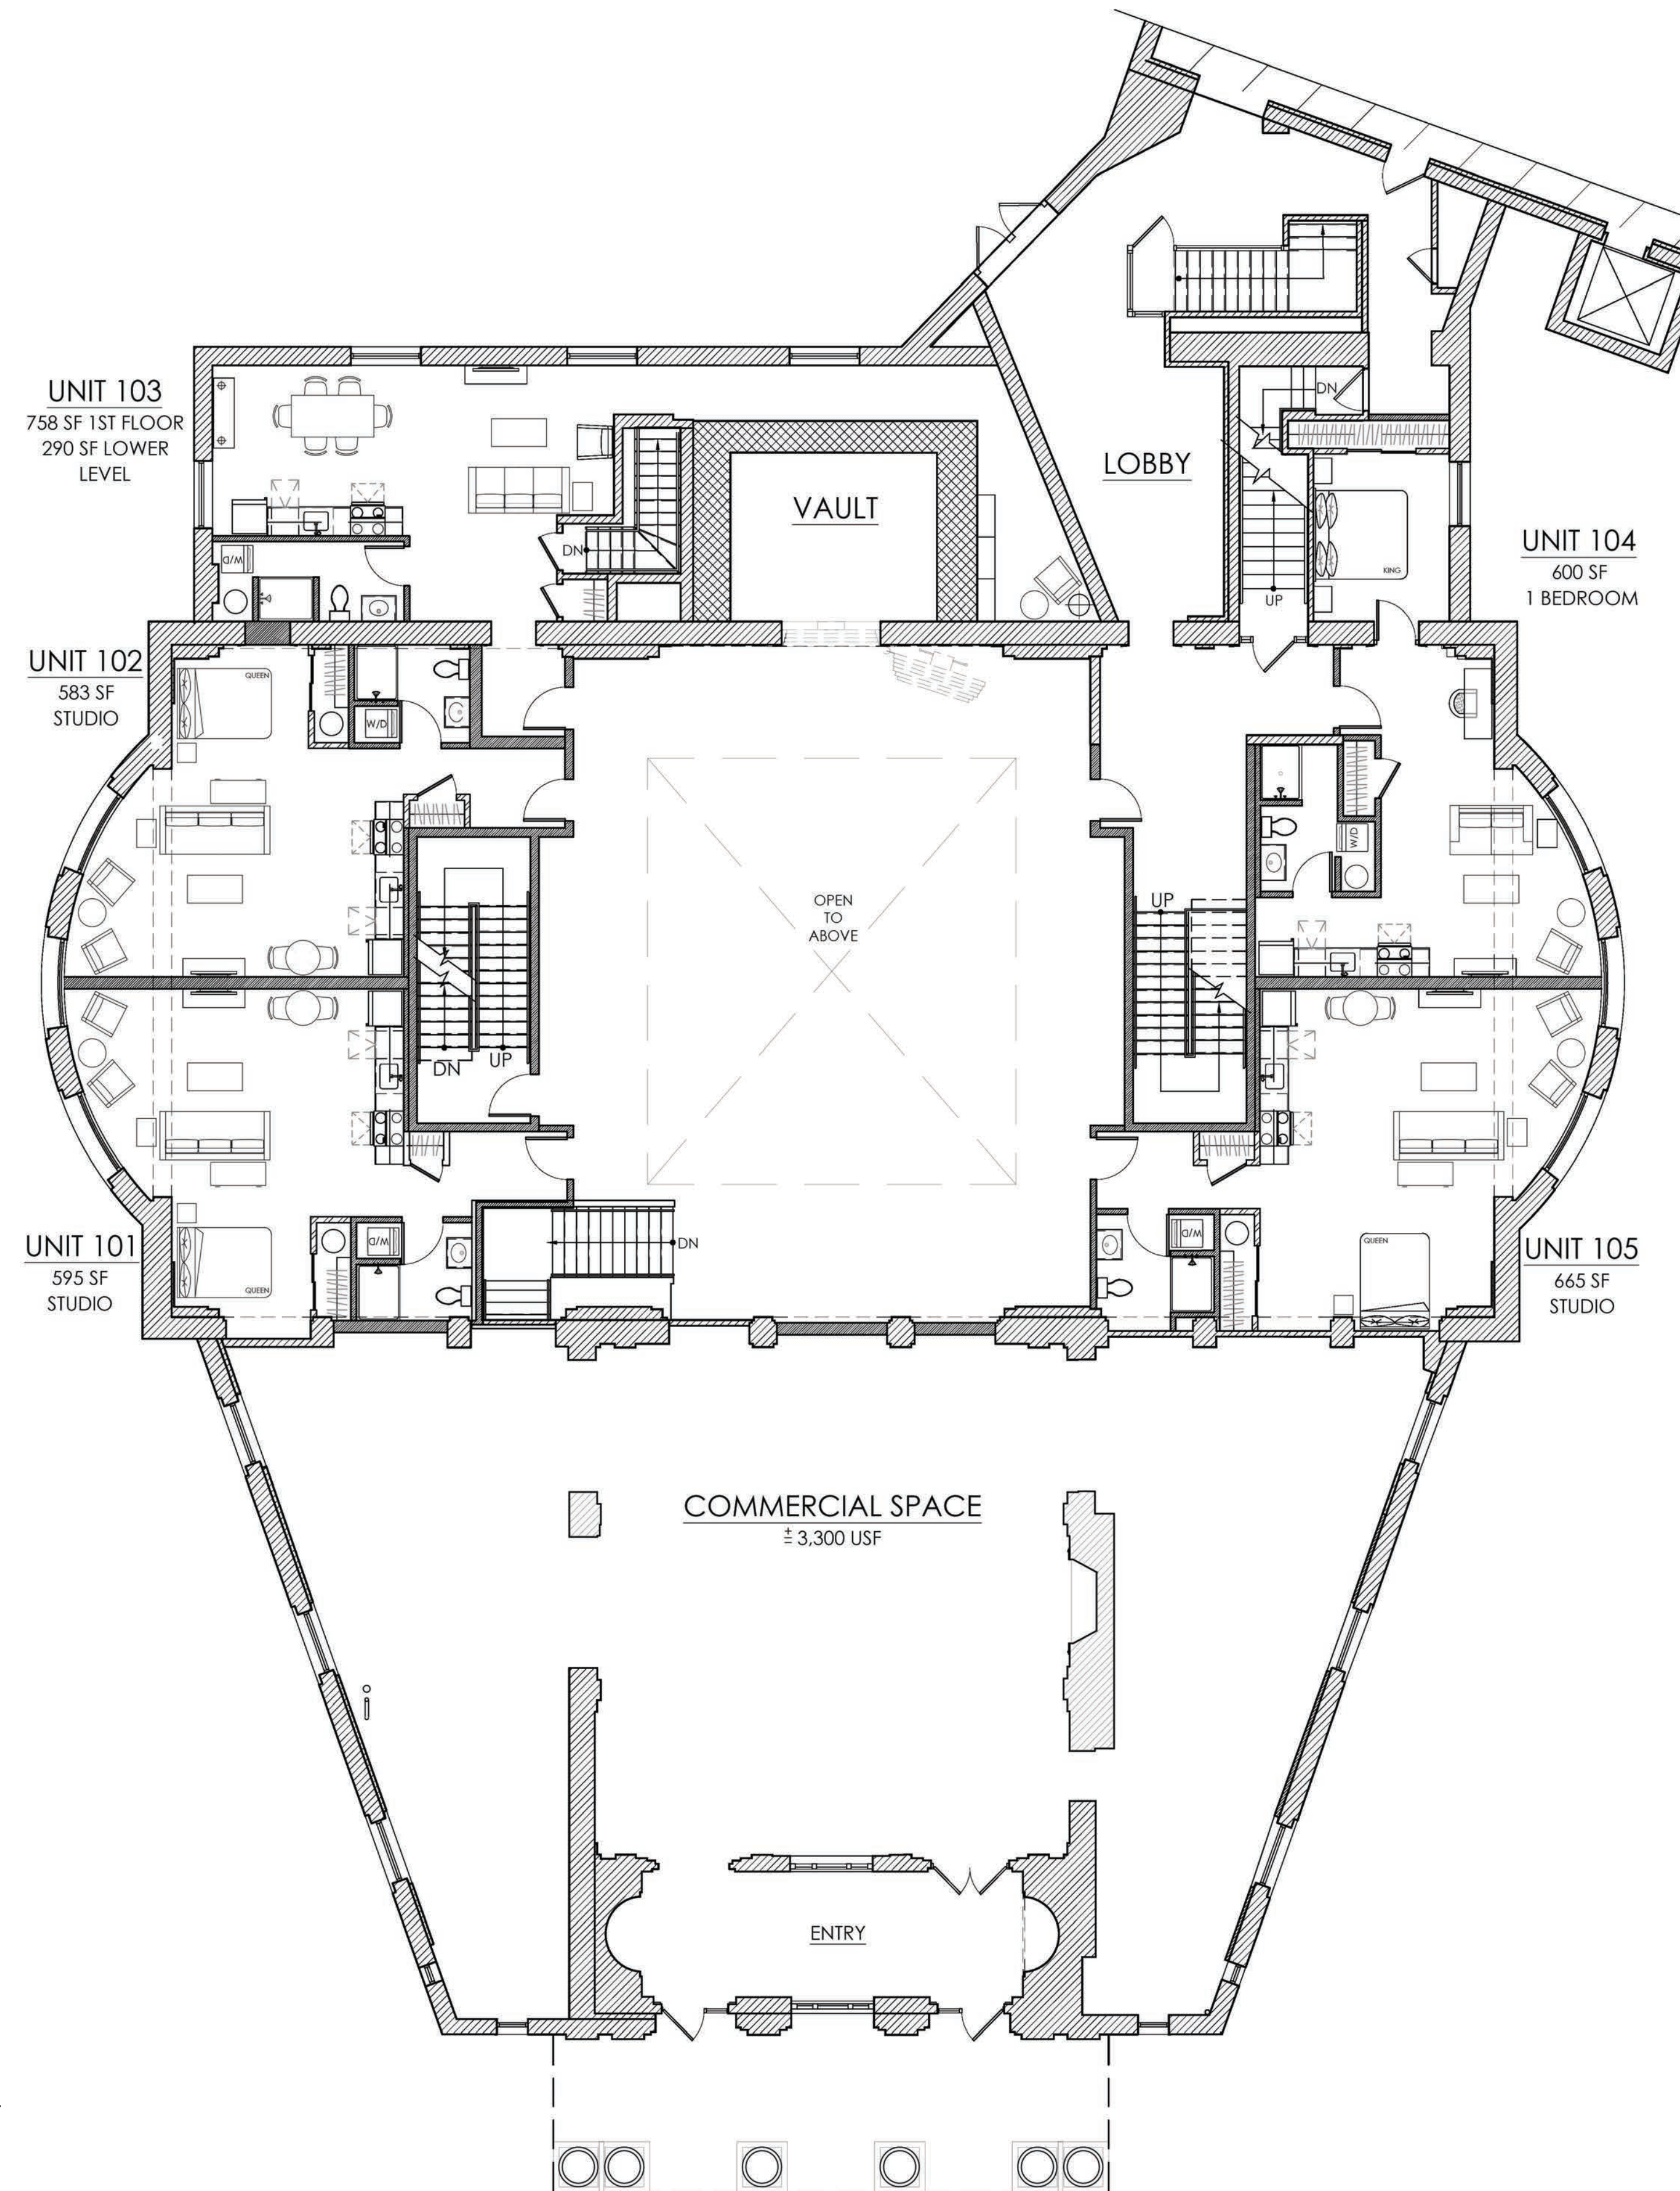

FIRST FLOOR PLAN


DEVELOPER:




PROPOSED ADAPTIVE RE-USE MIXED DEVELOPMENT

- NEW FLOOR INFILL 4,043S.F.
- 4 NEW UNITS

SECOND FLOOR PLAN

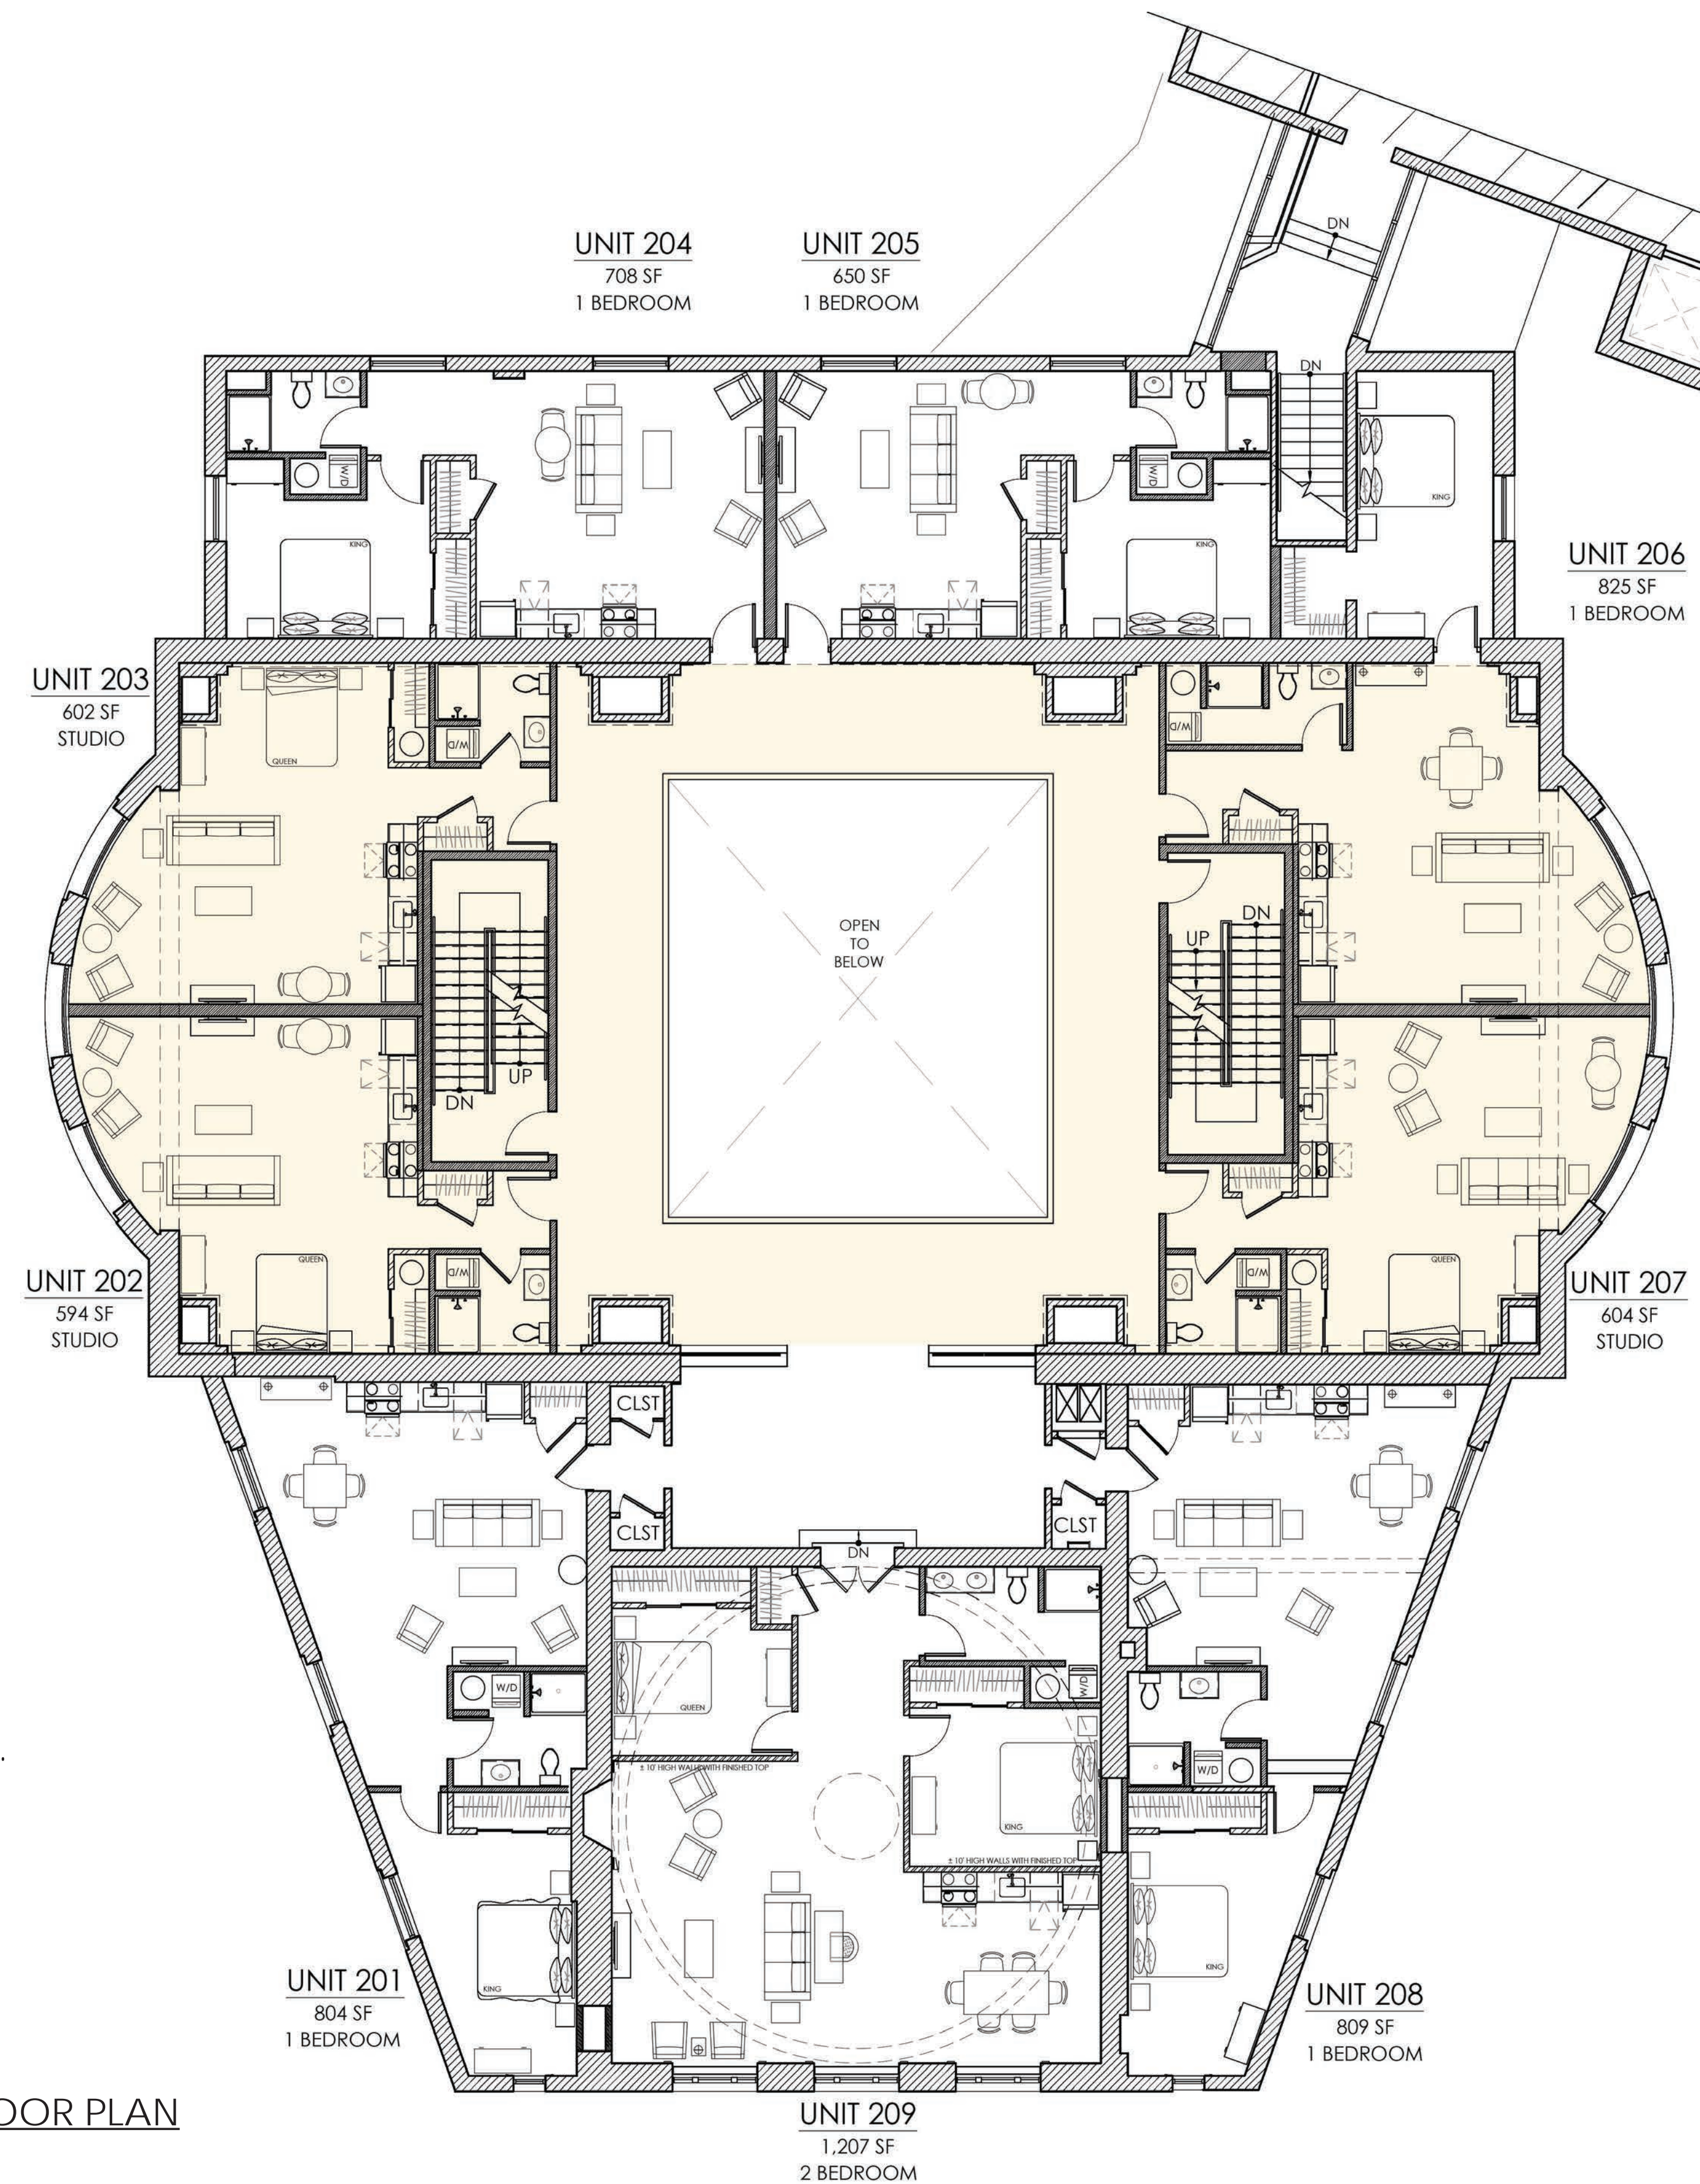

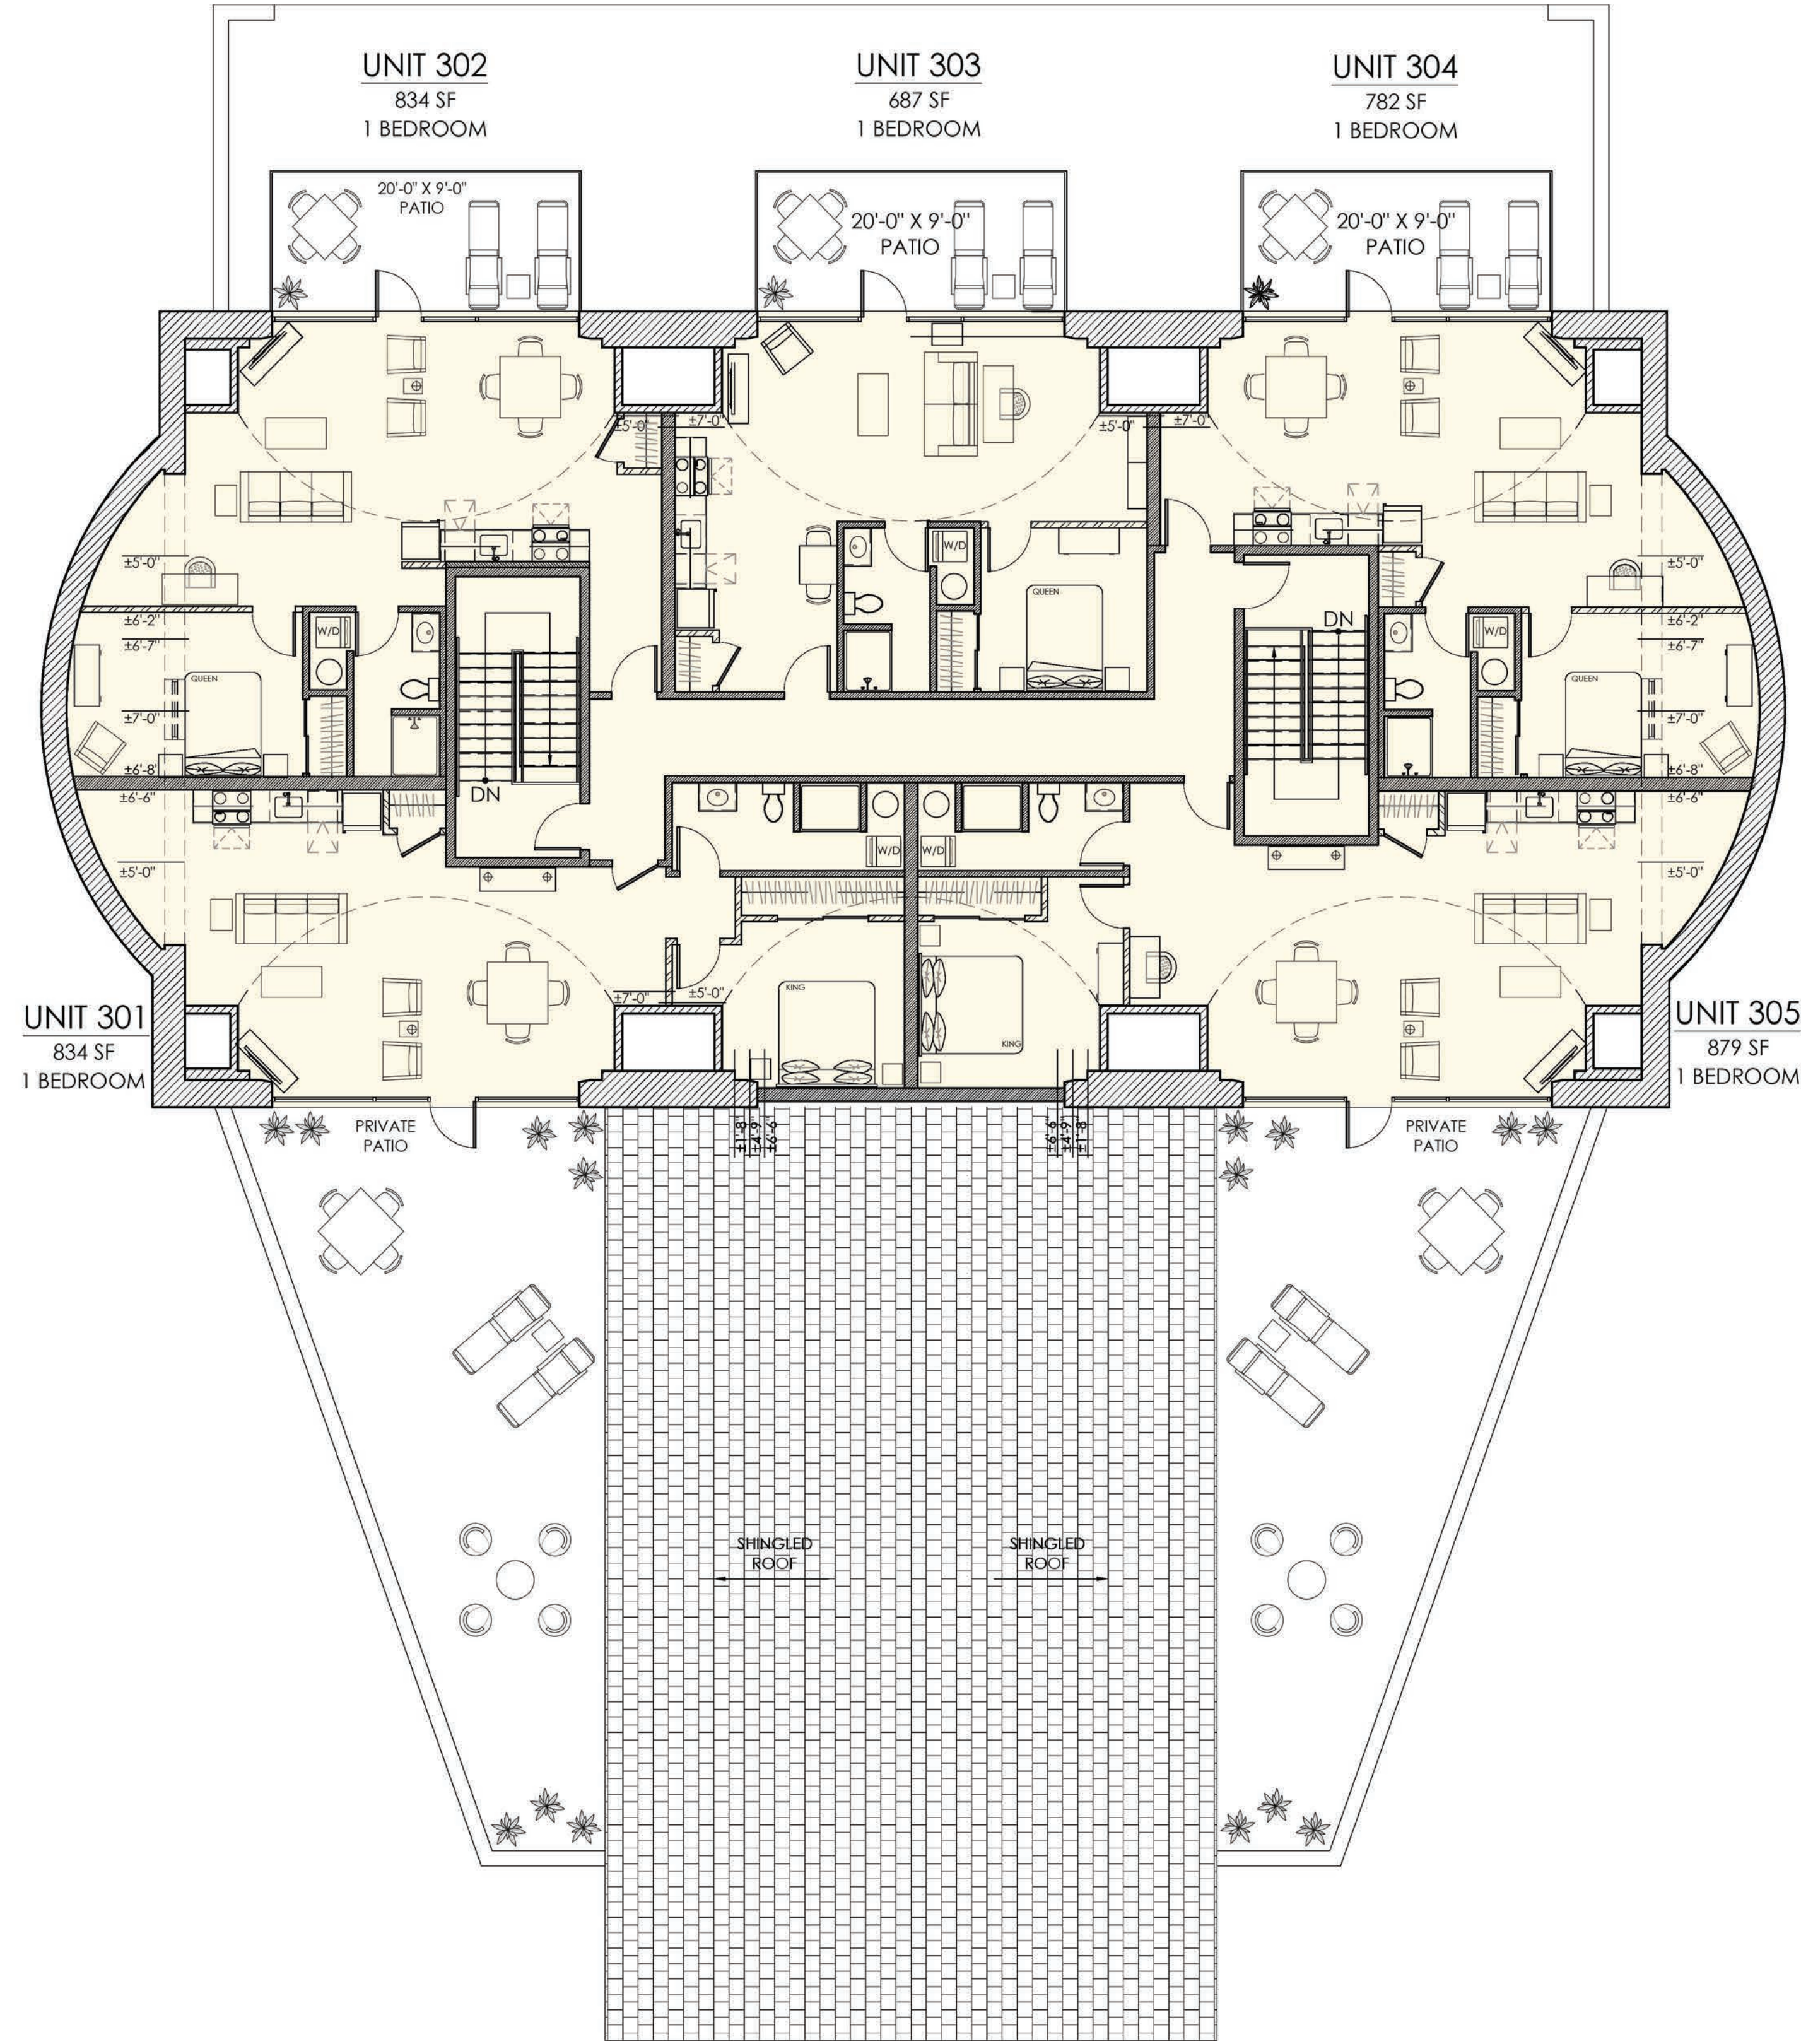

- NEW FLOOR INFILL 4,800S.F.
- 5 NEW UNITS

THIRD FLOOR PLAN