

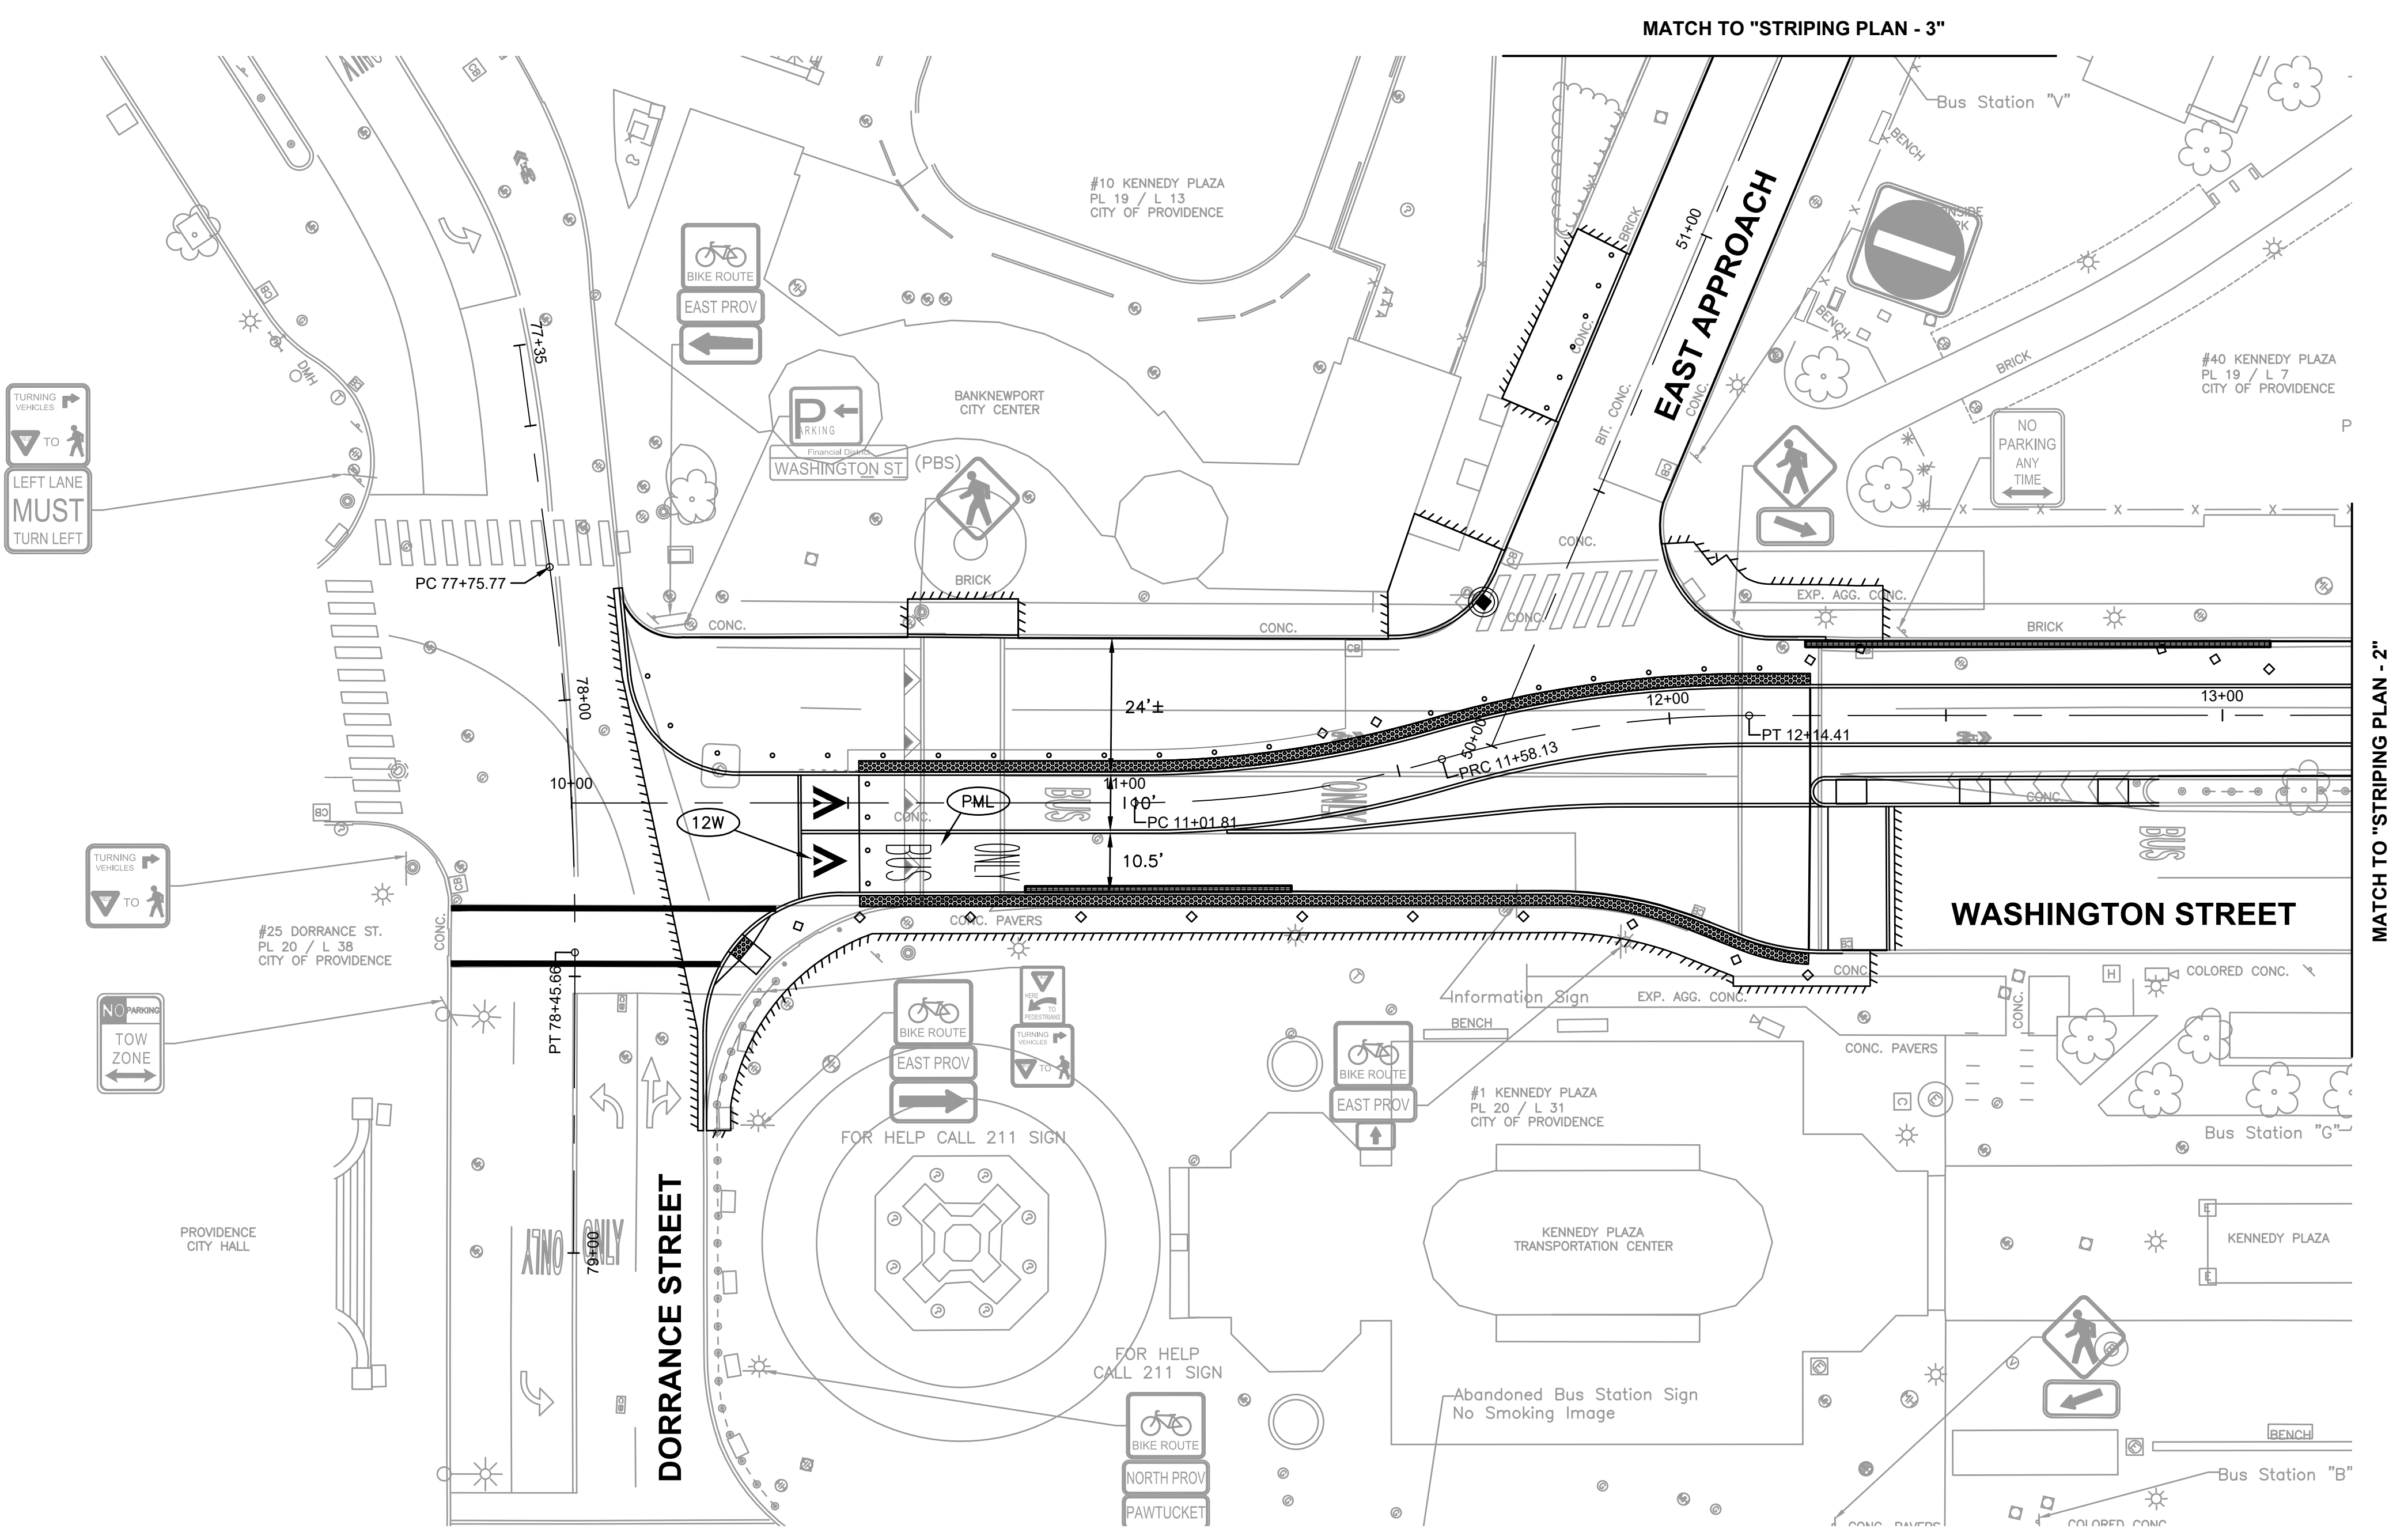


FED. ROAD DIV. NO.	STATE	FEDERAL AID PROJECT NO.	FISCAL YEAR	SHEET NO.	TOTAL SHEETS
1	RI		2022	25	32

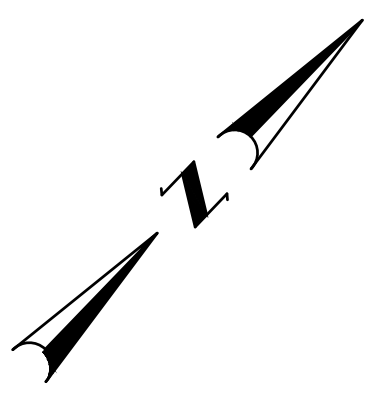

MATCH TO "STRIPING PLAN - 3"

MATCH TO "STRIPING PLAN - 2"

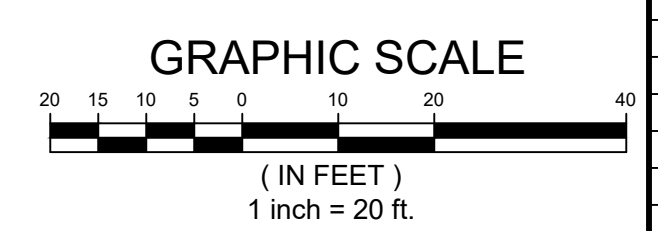



REVISIONS		
NO.	DATE	BY

RHODE ISLAND
DEPARTMENT OF TRANSPORTATION

WASHINGTON STREET AND
EAST APPROACH
PROVIDENCE, RHODE ISLAND


STRIPING PLAN - 1
CHECKED BY FJM DATE _____ SCALE 1"=20'

FED. ROAD DIV. NO.	STATE	FEDERAL AID PROJECT NO.	FISCAL YEAR	SHEET NO.	TOTAL SHEETS
1	RI		2022	26	32

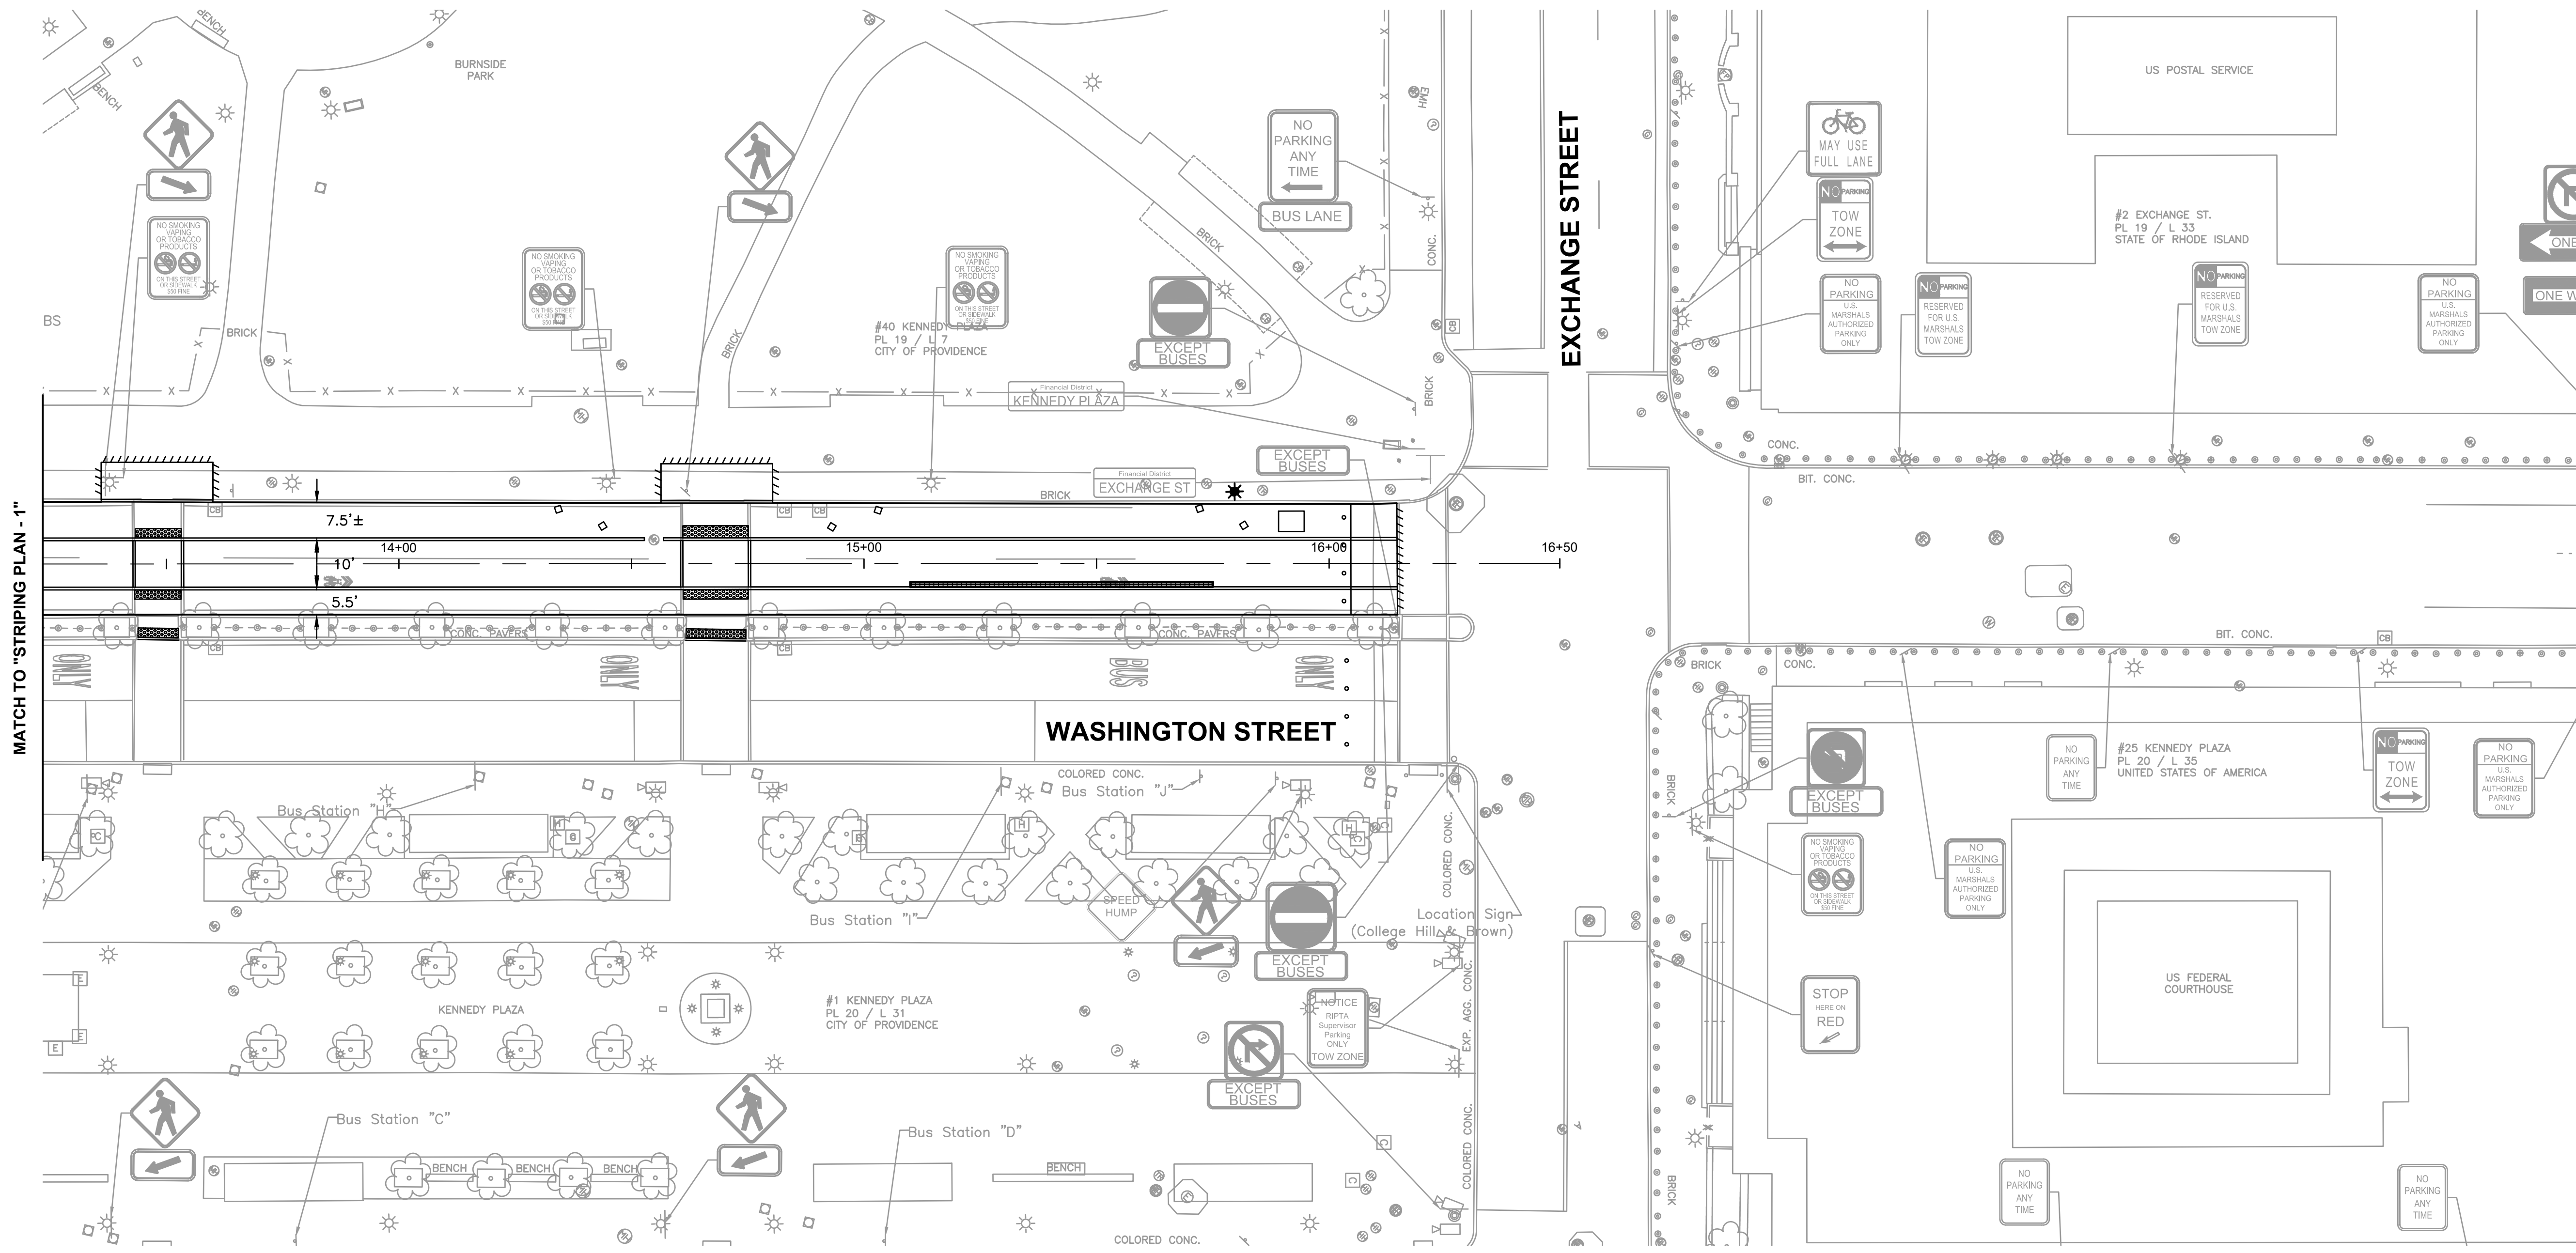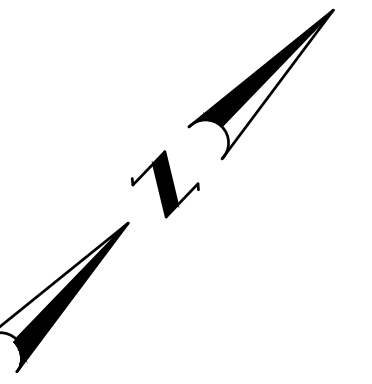

MATCH TO STRIPING PLAN - 1"

N:\104001\0430 - PROVIDENCE WASHINGTON & EAST APPROACH\AUTOCAD\PLAN SET\10430_010_STRIPED.DWG Plotted by: Francis Marinaccio

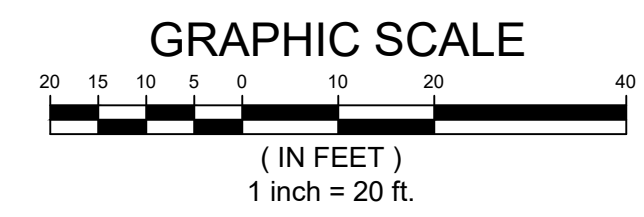

REVISIONS		
NO.	DATE	BY

RHODE ISLAND
DEPARTMENT OF TRANSPORTATION



**WASHINGTON STREET AND
EAST APPROACH**

PROVIDENCE, RHODE ISLAND

STRIPING PLAN - 2

CHECKED BY FJM DATE SCALE 1"=20'

FED. ROAD DIV. NO.	STATE	FEDERAL AID PROJECT NO.	FISCAL YEAR	SHEET NO.	TOTAL SHEETS
1	RI		2022	27	32

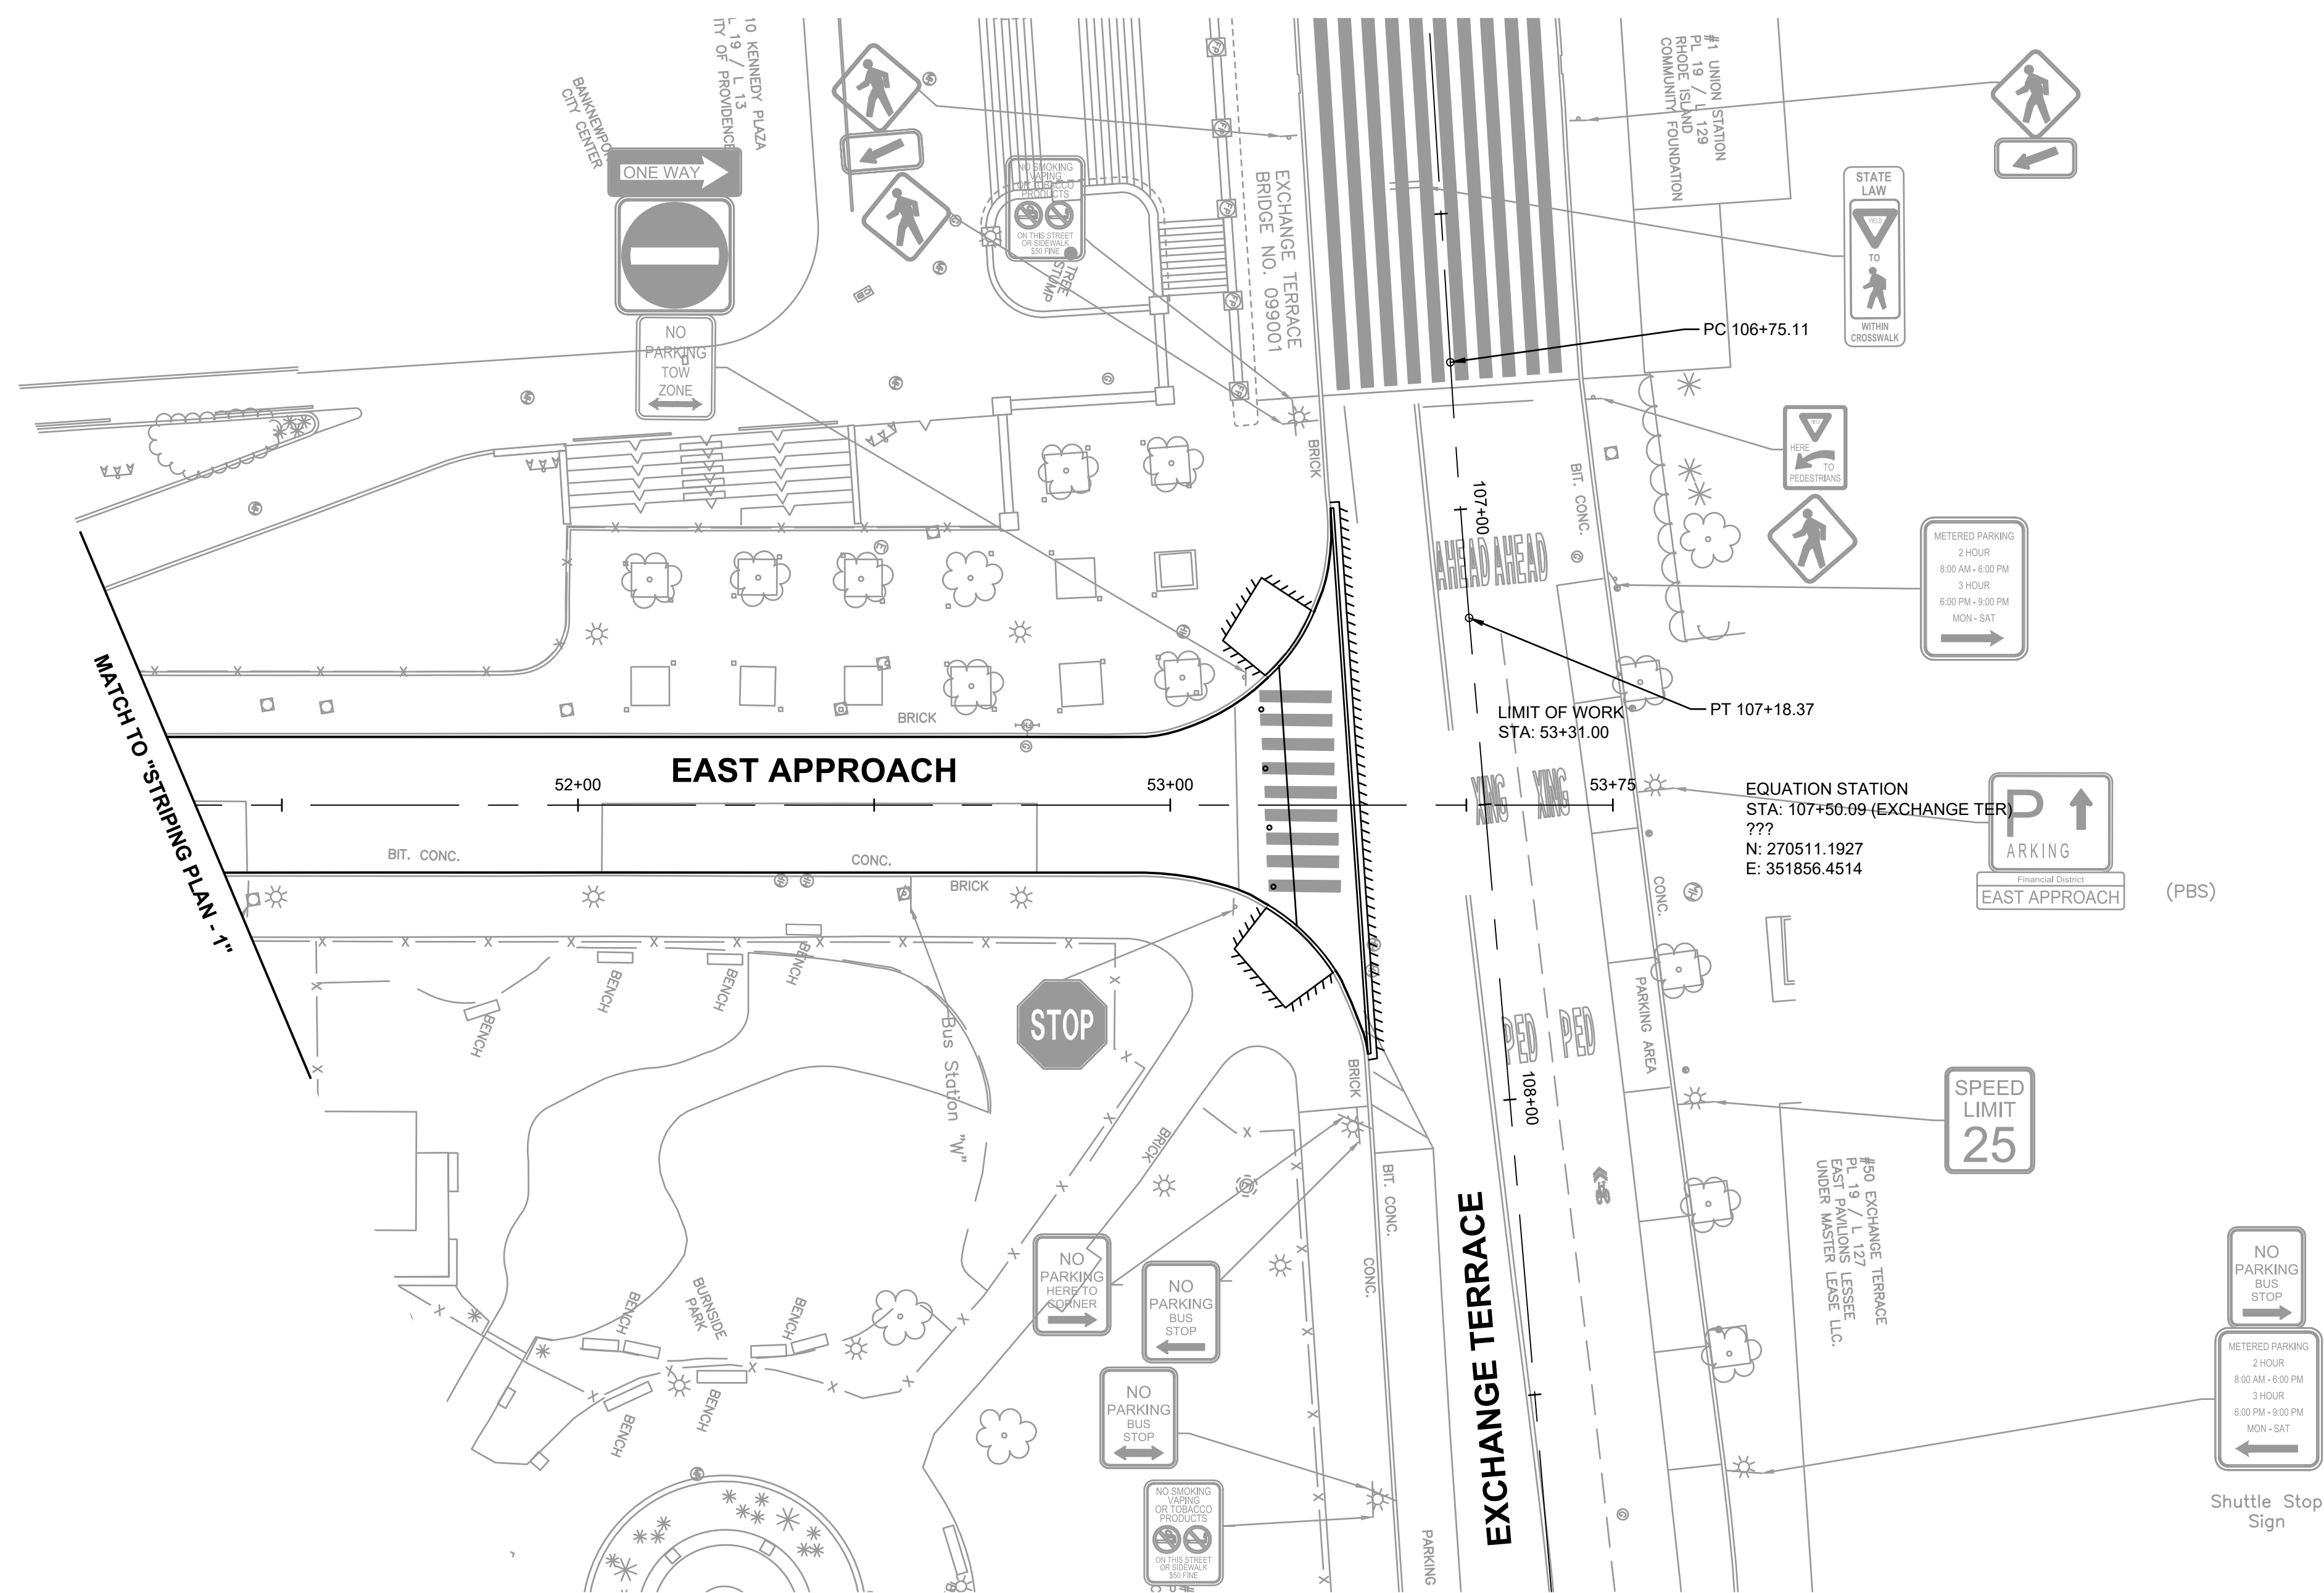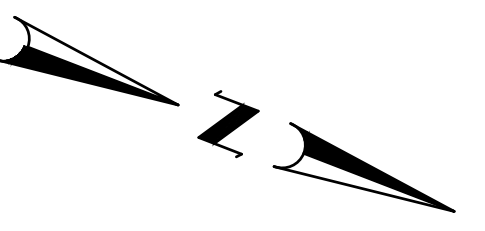


REVISIONS		
NO.	DATE	BY

RHODE ISLAND
DEPARTMENT OF TRANSPORTATION

WASHINGTON STREET AND
EAST APPROACH
PROVIDENCE, RHODE ISLAND

STRIPING PLAN - 3

CHECKED BY FJM DATE _____ SCALE 1"=20'

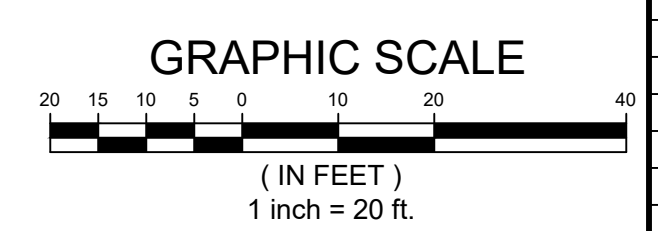

N:\10400\10430 - PROVIDENCE WASHINGTON & EAST APPROACH\AUTOCAD\PLAN SET\10430_010_STRIPED.DWG Plotted by: Francis Marinaccio