



CITY OF PROVIDENCE, RHODE ISLAND

Department: Parks

RFP Title: Design-Build Tensioned Fabric Shade Structure for City Center Rink

Opening Date: 10/11/2022

Addendum #: 1

Issue Date: 09/13/2022

The purpose of this addendum is Publish project plans and clarifies budget.



CITY OF PROVIDENCE

Jorge O. Elorza, Mayor

Design-Build Tensioned Fabric Shade Structure for City Center Rink

Addendum # 1

September 13, 2022

(5 Pages)

Acknowledge Addendum on Bid Form

**** BID DUE DATE –Tuesday October 11th, 2022 at 2:15 PM****

1. Addendum Cover Sheet (1 Pages)
2. City Center Rink & Joslin Park plans (4 Pages)

Clarifications:


1. The budget was incorrectly listed as \$300,000 (excluding the add/alternate), the correct budget is \$500,000.

PROVIDENCE PARKS DEPARTMENT

1000 Elmwood Avenue, Providence, Rhode Island 02907

Phone: 401-785-9450 | Fax: 401-941-5920

www.providenceri.gov

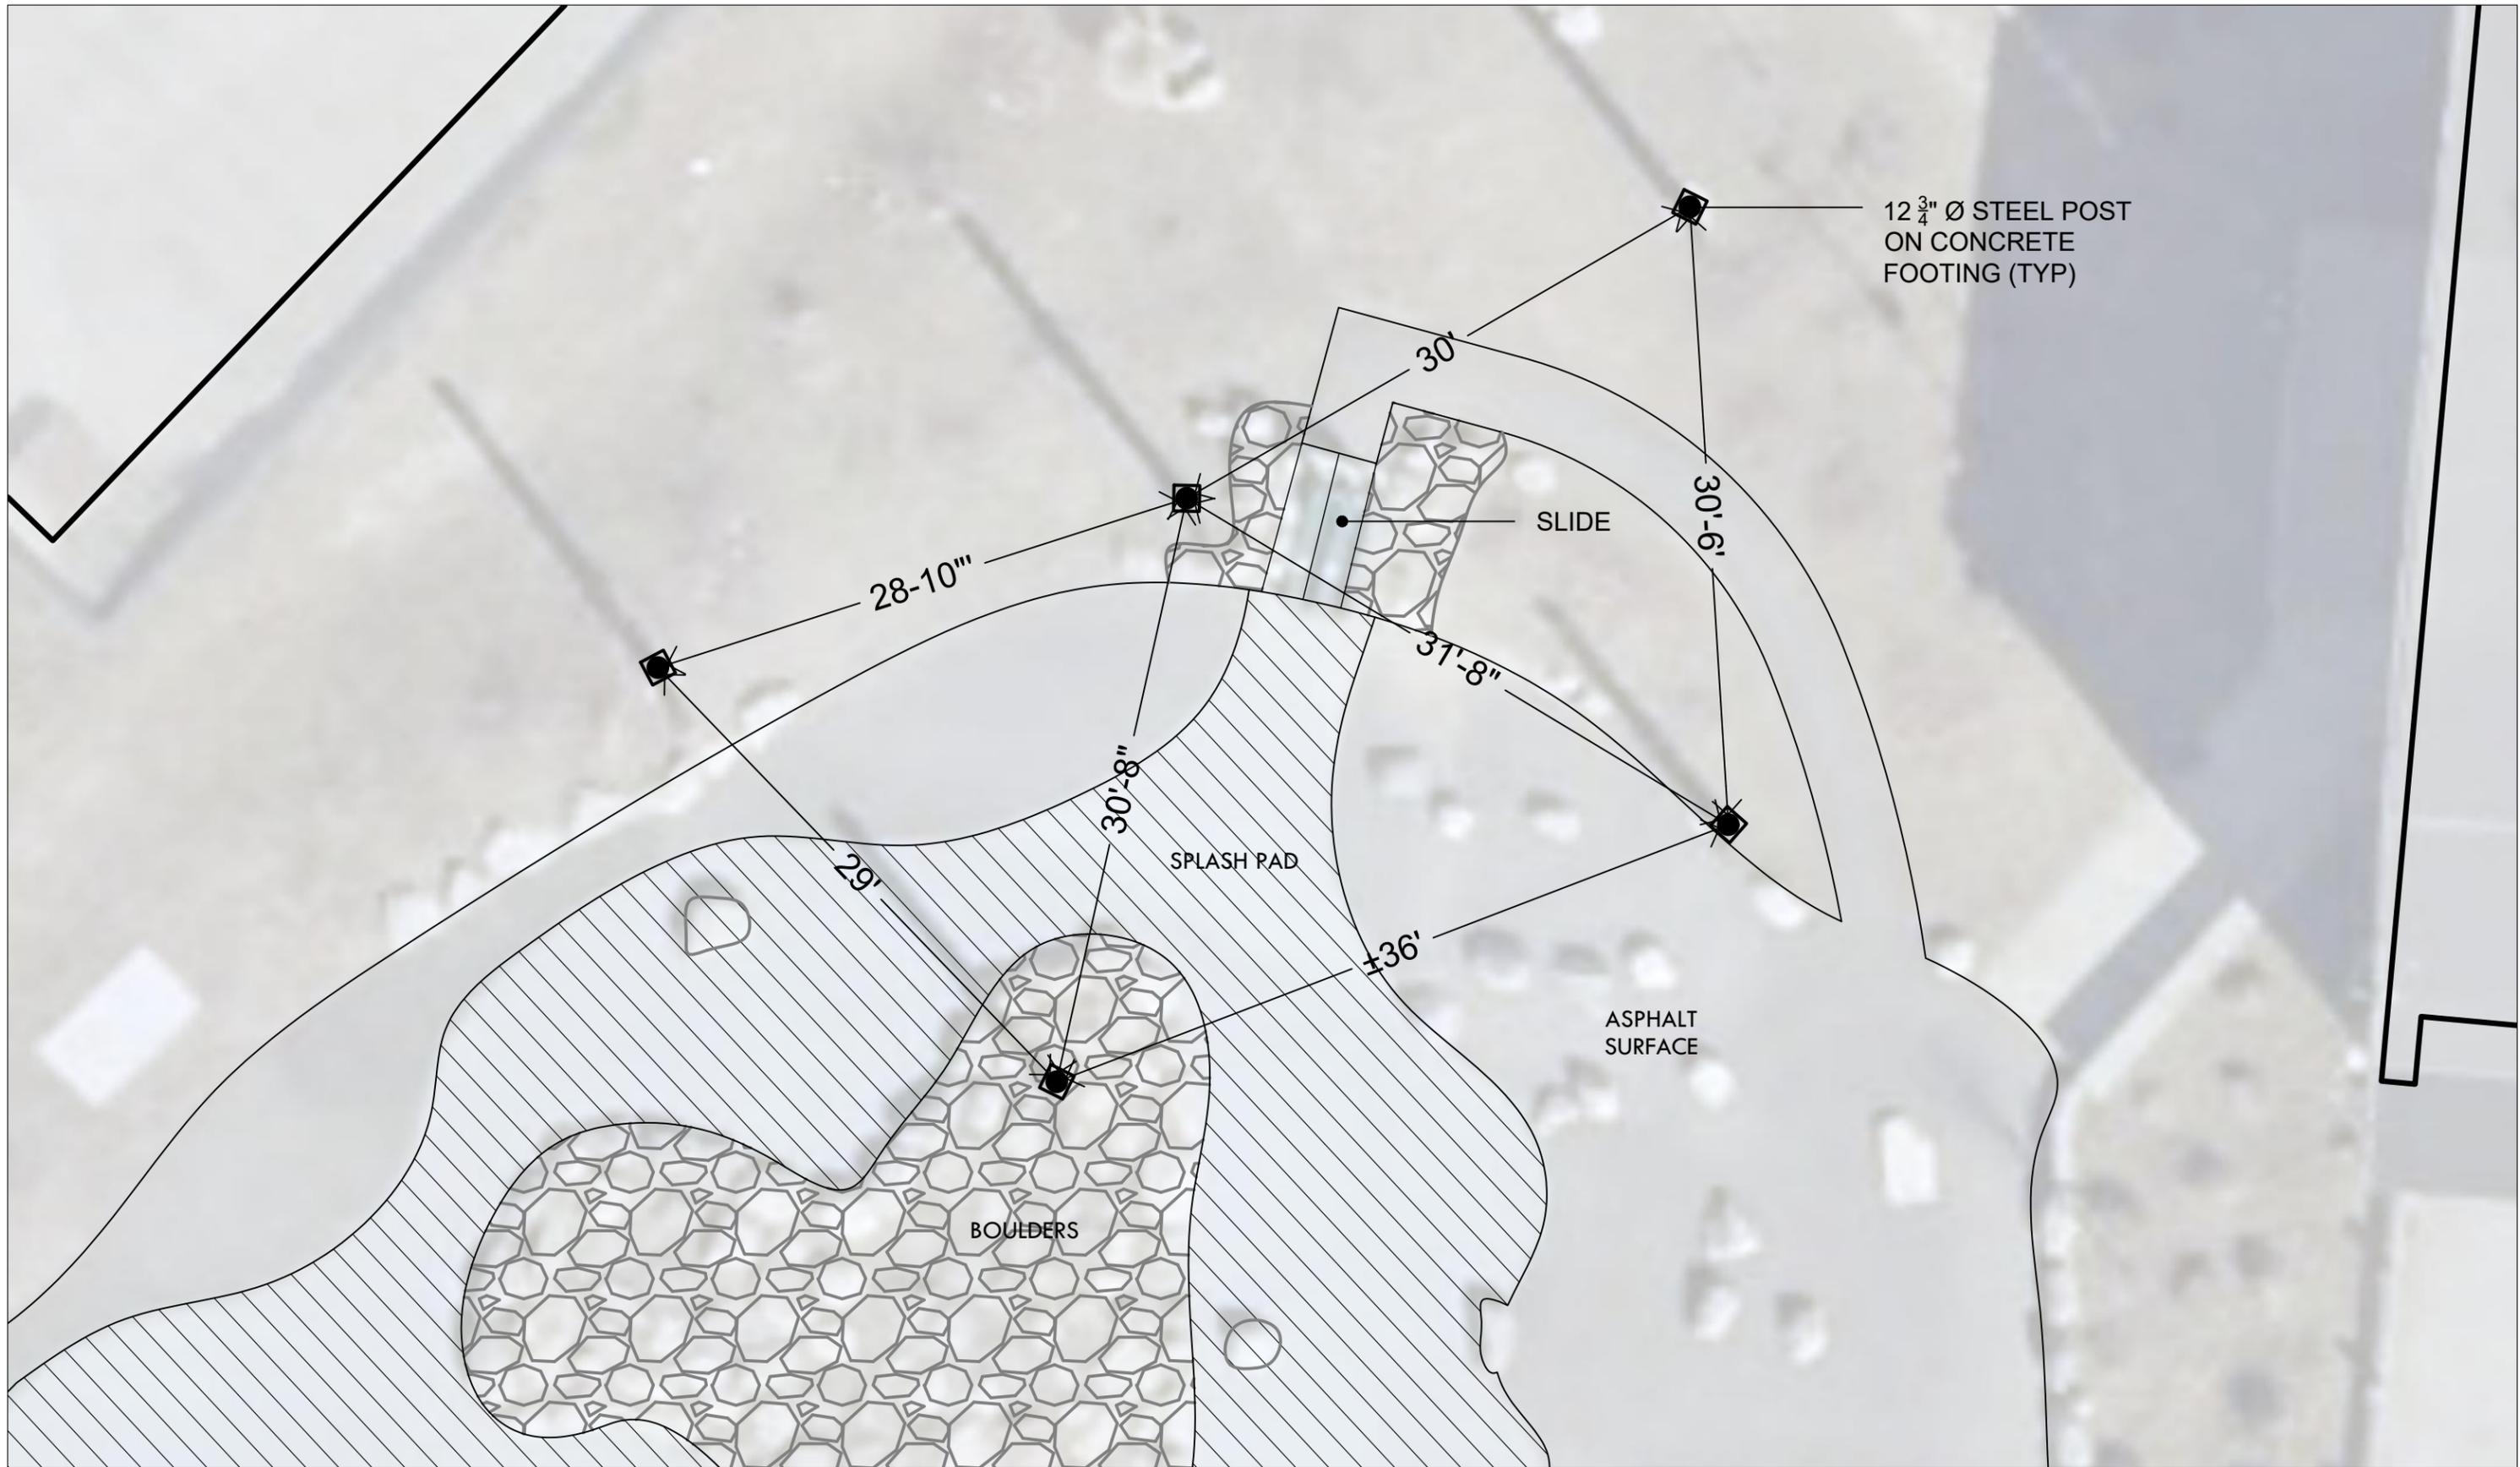



PROVIDENCE
PARKS DEPARTMENT

DALRYMPLE BOATHOUSE
ROGER WILLIAMS PARK
PROVIDENCE, RI 02905

COPYRIGHT (C) CITY OF
PROVIDENCE PARKS
DEPARTMENT, ALL RIGHTS
RESERVED 2021.

NO PART OF THIS DOCUMENT MAY BE
REPRODUCED, STORED IN A RETRIEVAL
SYSTEM OR TRANSMITTED IN ANY FORM OR
BY ANY MEANS, ELECTRONIC,
MECHANICAL, PHOTOCOPIING,
RECORDING OR OTHERWISE WITHOUT THE
PRIOR WRITTEN PERMISSION OF THE CITY
OF PROVIDENCE PARKS DEPARTMENT. ANY
MODIFICATIONS TO THIS DOCUMENT
WITHOUT THE WRITTEN PERMISSION OF
THE CITY OF PROVIDENCE PARKS
DEPARTMENT SHALL RENDER IT INVALID
AND UNUSABLE.

NO.	REVISION	DATE

EXISTING CONDITIONS

CITY CENTER RINK

PROVIDENCE, RI

FILE: CITY_CENTER-EX-2022-08


DATE: AUGUST 31, 2022

SCALE: 1"=10'


DRAWN BY: SG SHEET NO.

CHECKED/ APPROVED: BB 1-1

1 OF 2

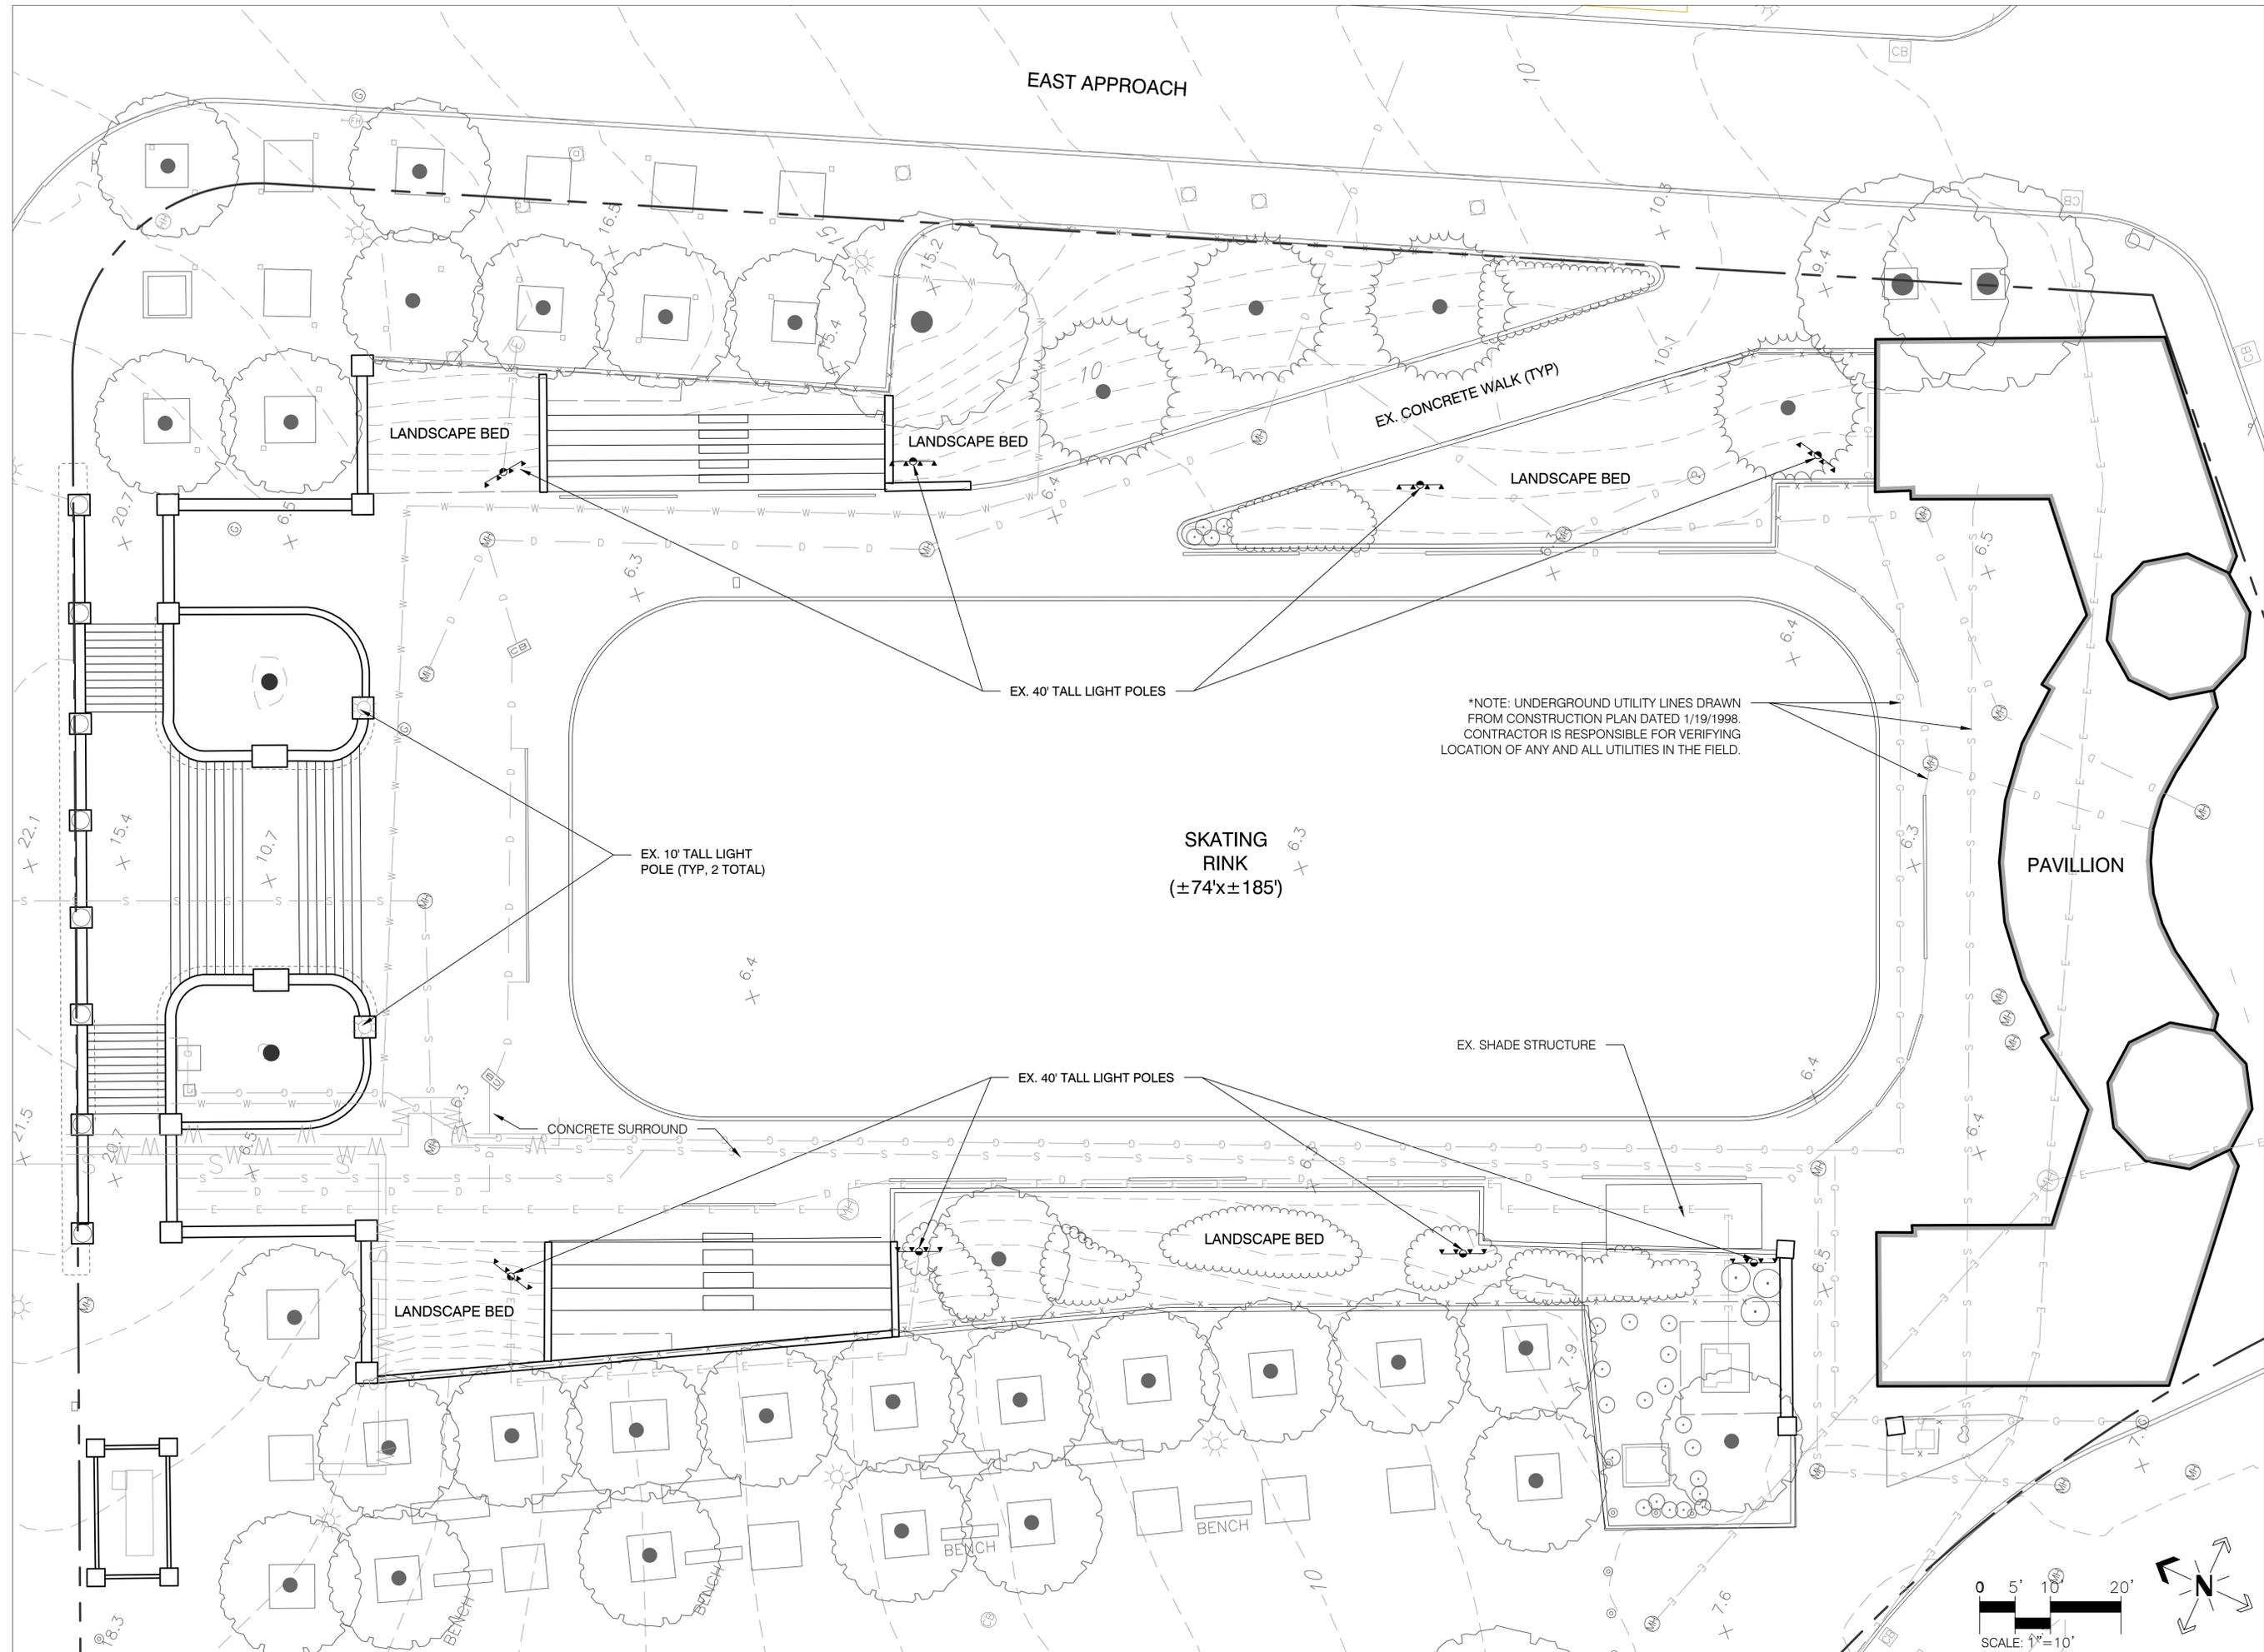

*NOTE: UNDERGROUND UTILITY LINES DRAWN FROM CONSTRUCTION PLAN DATED 1/19/1998. CONTRACTOR IS RESPONSIBLE FOR VERIFYING LOCATION OF ANY AND ALL UTILITIES IN THE FIELD.

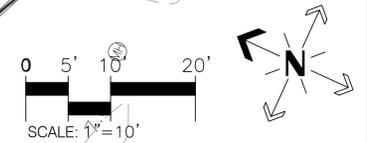



P

PROVIDENCE
PARKS DEPARTMENT

DALRYMPLE BOATHOUSE
ROGER WILLIAMS PARK
PROVIDENCE, RI 02905

COPYRIGHT (C) CITY OF
PROVIDENCE PARKS
DEPARTMENT, ALL RIGHTS
RESERVED 2021.

NO PART OF THIS DOCUMENT MAY BE
REPRODUCED, STORED IN A RETRIEVAL
SYSTEM OR TRANSMITTED IN ANY FORM OR
BY ANY MEANS, ELECTRONIC,
MECHANICAL, PHOTOCOPIING,
RECORDING OR OTHERWISE WITHOUT THE
PRIOR WRITTEN PERMISSION OF THE CITY
OF PROVIDENCE PARKS DEPARTMENT. ANY
MODIFICATIONS TO THIS DOCUMENT
WITHOUT THE WRITTEN PERMISSION OF
THE CITY OF PROVIDENCE PARKS
DEPARTMENT SHALL RENDER IT INVALID
AND UNUSABLE.

DATE

NO. REVISION

PRECEDENT IMAGES
CITY CENTER RINK
PROVIDENCE, RI

FILE-CITY_CENTER-EX2.0WG

DATE:
AUGUST 31, 2022

SCALE:
NTS

DRAWN BY:
SG SHEET NO.

CHECKED/
APPROVED:
BB L-2

2 OF 2

