

Renovations for:

# 90 Elm Street Facade

90 Elm Street, Providence, RI


OWNER  
Elm Parsonage  
90 Elm Street  
Providence, RI 02903  
P: 401-751-2702

DATE: May 6, 2025

Construction Documents

DRAWINGS


- ARCHITECTURAL
- S1.0: Existing Site Plan
  - D2.0: Demolition Elevations
  - D2.1: Demolition Elevations
  - A1.1: First Floor Plan
  - A1.2: Second Floor Plan
  - A2.0: Exterior Elevations
  - A2.1: Exterior Elevations
  - A4.0: Wall Sections and Details

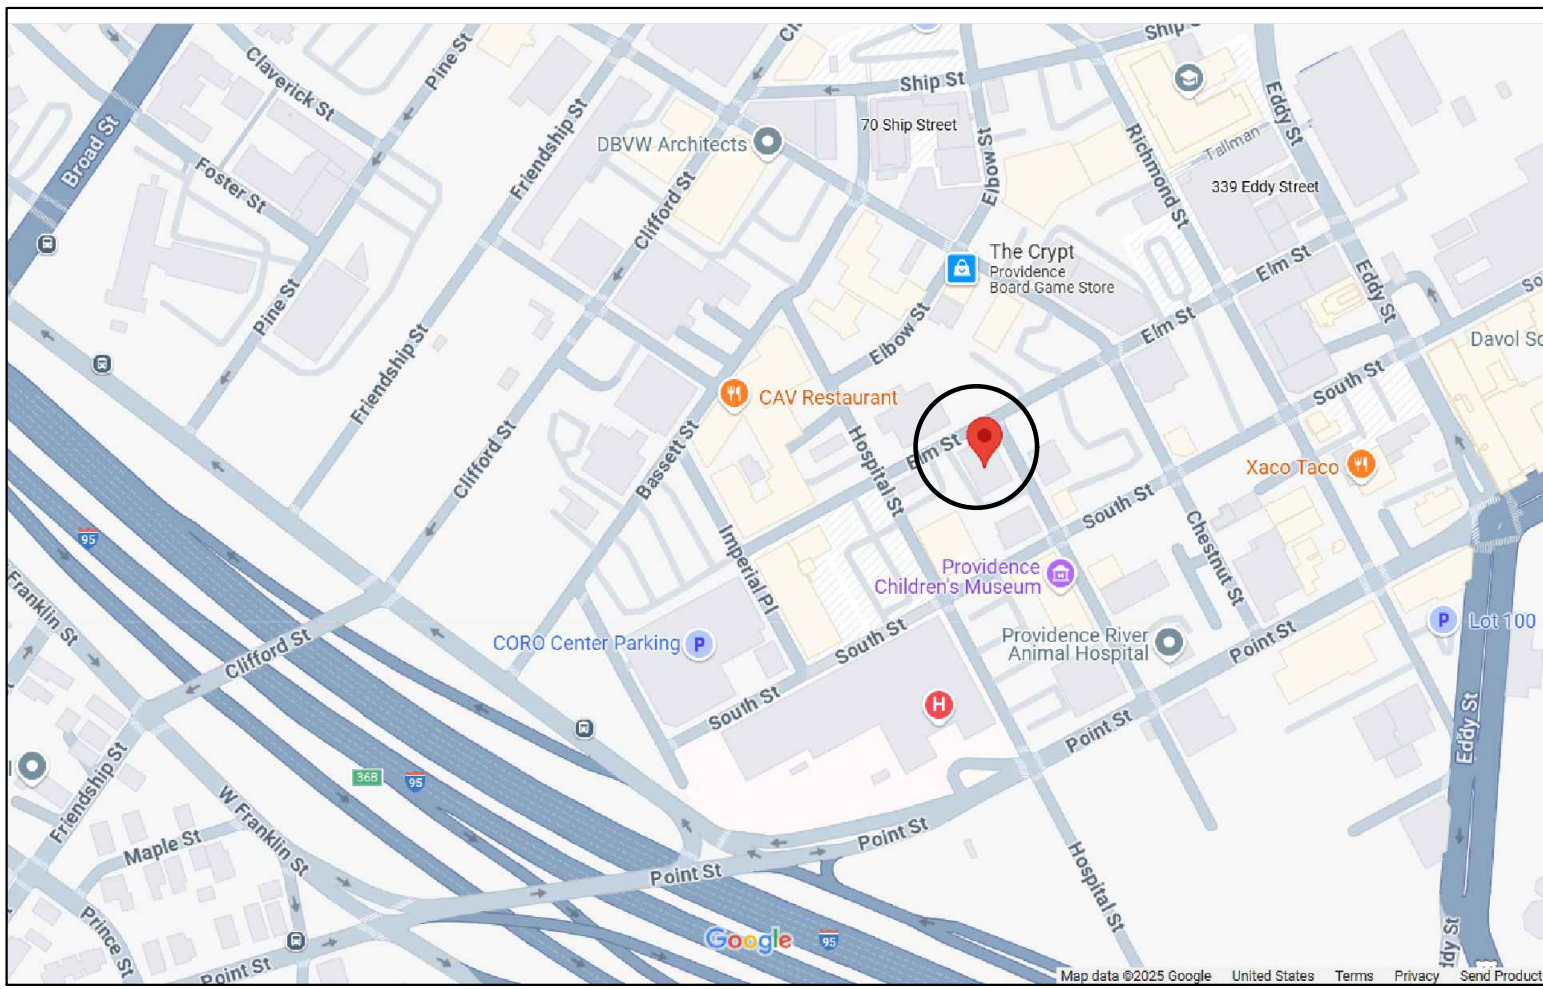


LOCUS MAP NTS

|   |   |
|---|---|
| ARCHITECT<br>Ed Wojcik, Architect, Ltd.<br>One Richmond Square, Suite 100K<br>Providence, RI 02906<br>P: 401-861-7139 | CONTRACTOR<br>E. Turgeon Construction Co.<br>8 Webb Street, Unit B<br>Cranston, RI 02822<br>P: 401-943-0190 |
|---|---|

Ed Wojcik  
architect, ltd  
One Richmond Square  
Providence, RI 02906  
401-861-7139  
Fax: 401-861-7165

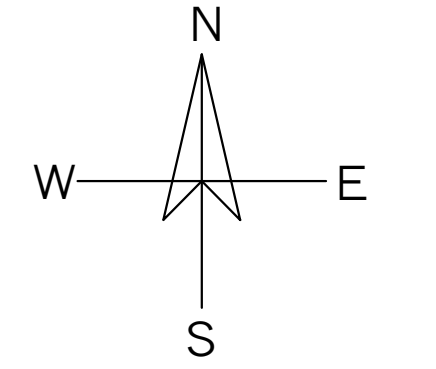

Renovations For:  
**90 Elm Street**  
90 Elm Street, Providence, RI

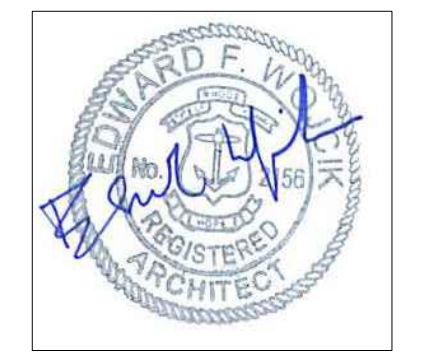


SHEET CONTENTS:

PROJECT # 1424  
DATE: 05/6/2025  
REVISED DATE:

CVR

PRELIMINARY - NOT FOR CONSTRUCTION

This drawing is copyright owned. Unauthorized use is prohibited.

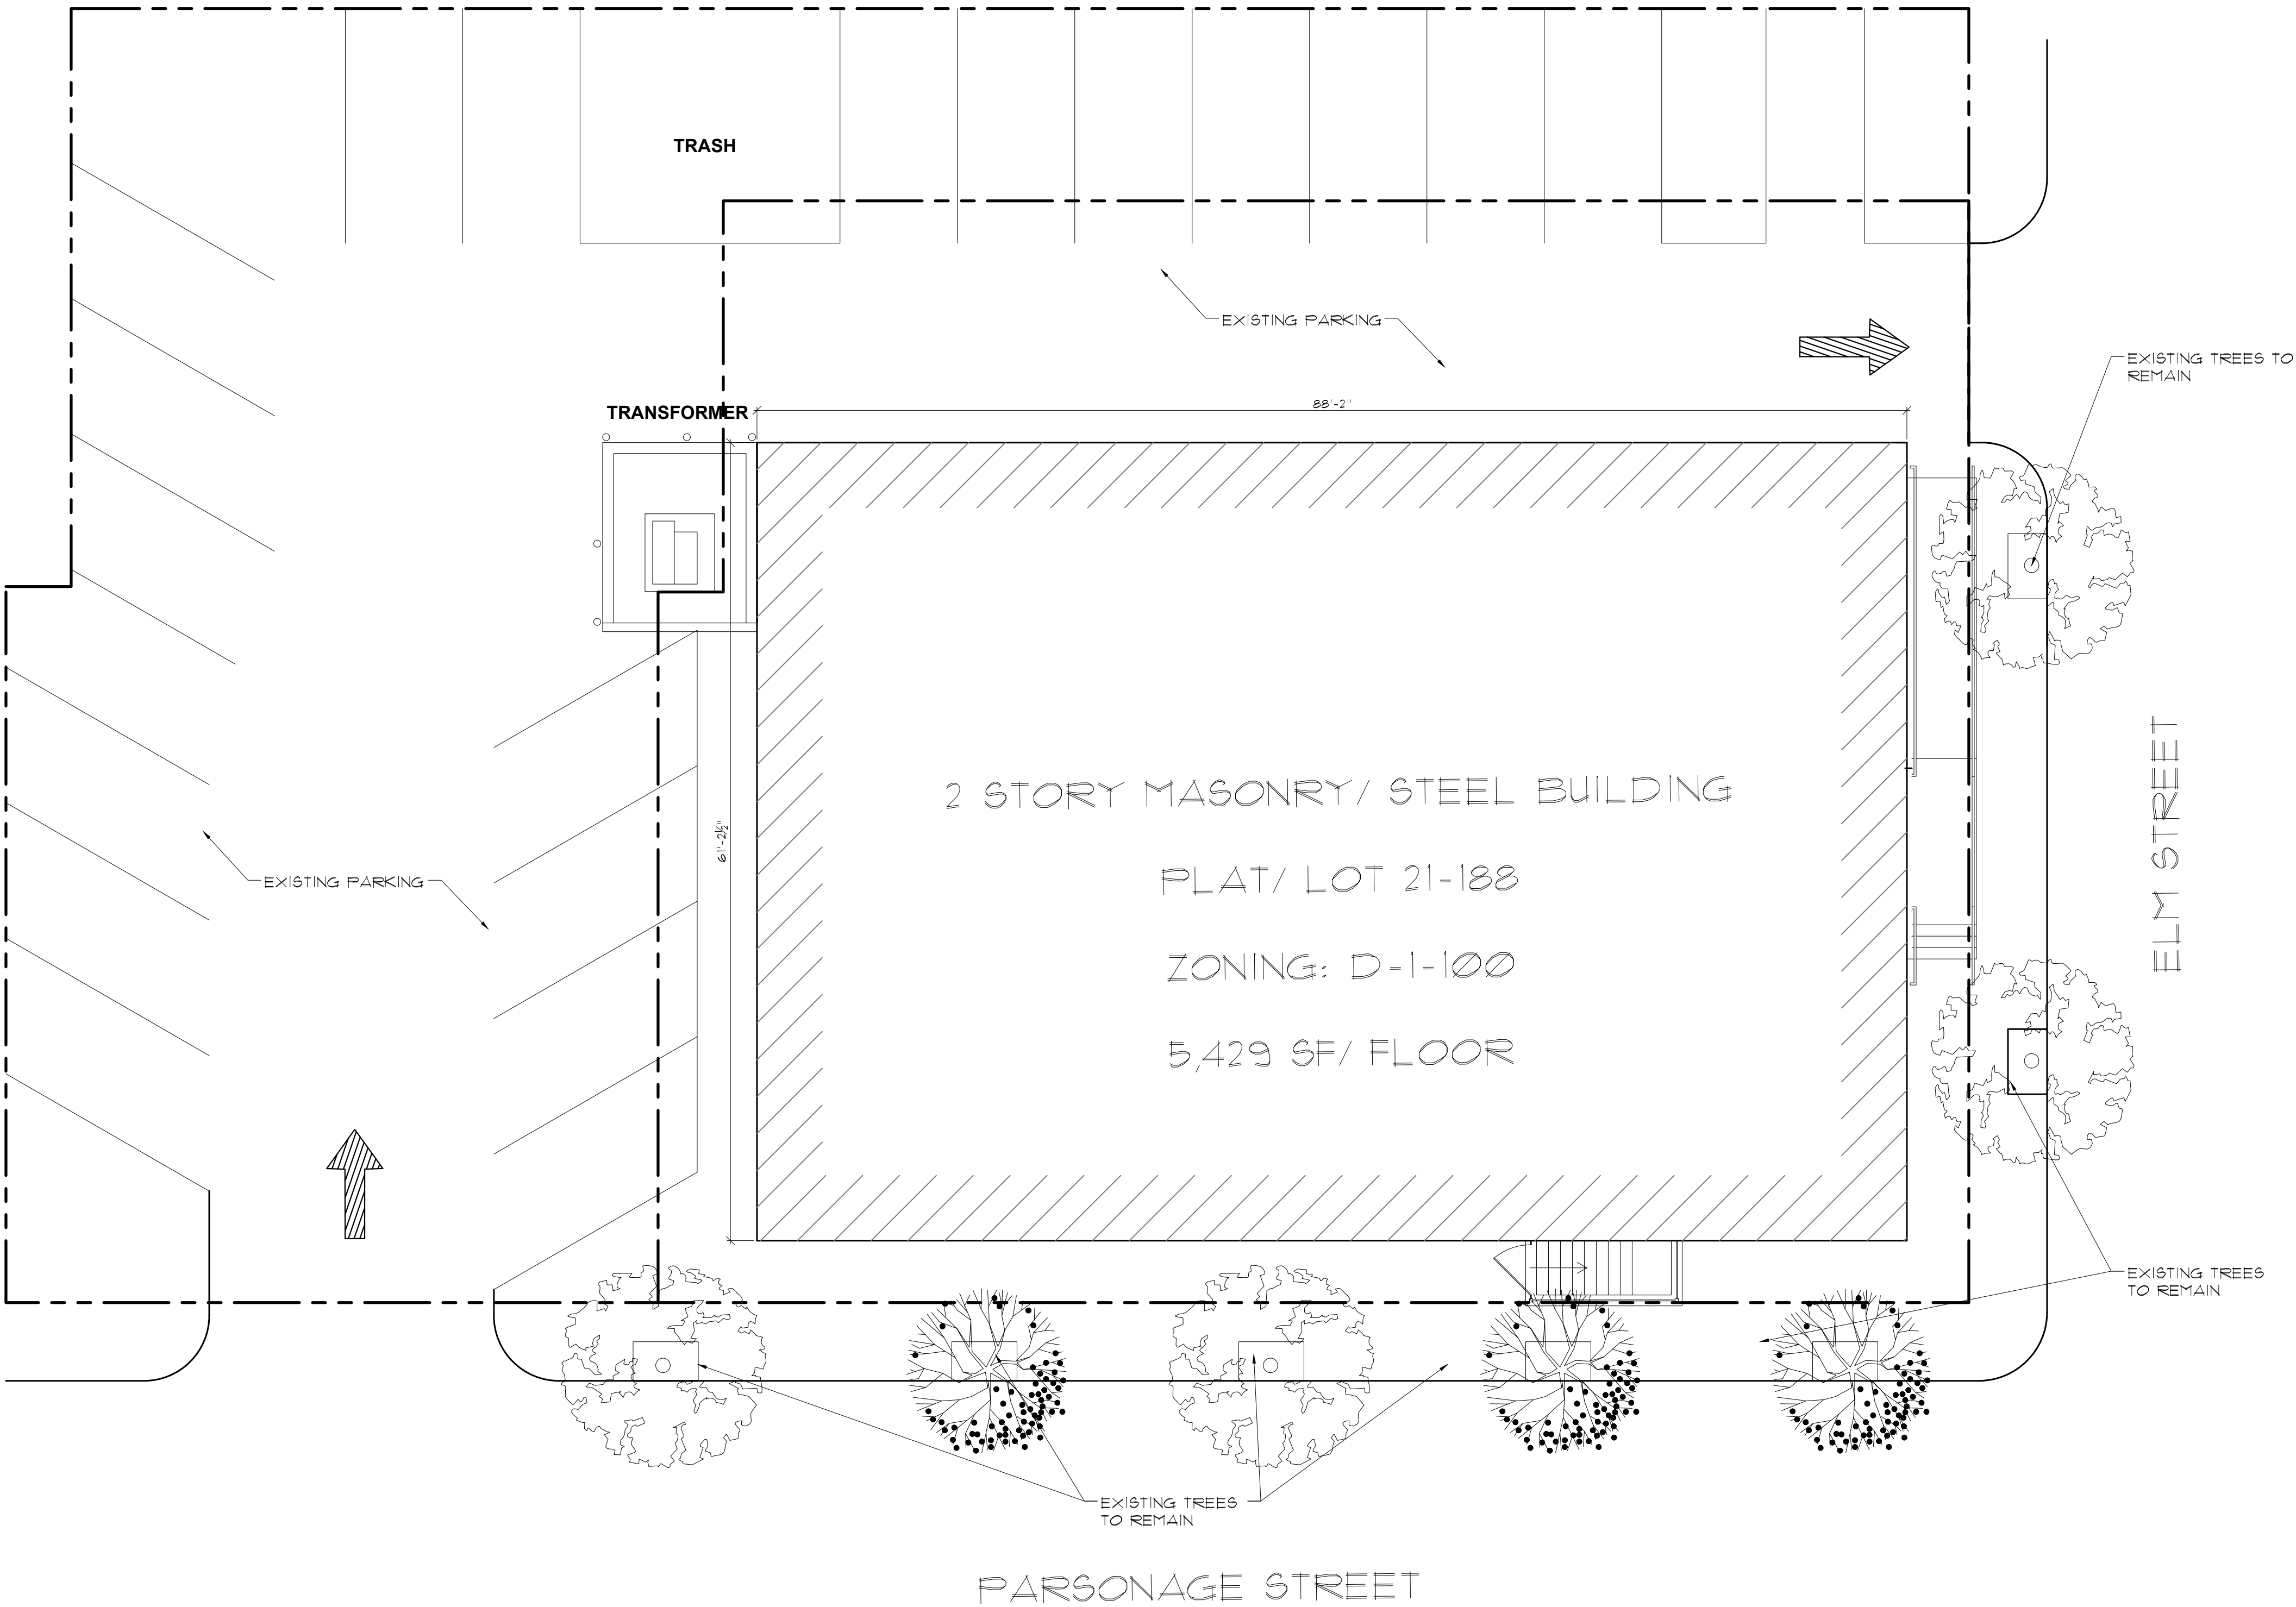

PRELIMINARY - NOT FOR CONSTRUCTION

Renovations For:  
90 Elm Street




SHEET CONTENTS:  
Existing Site


PROJECT # 1424

DATE: 05/6/2025  
REVISED DATE:

S1.0

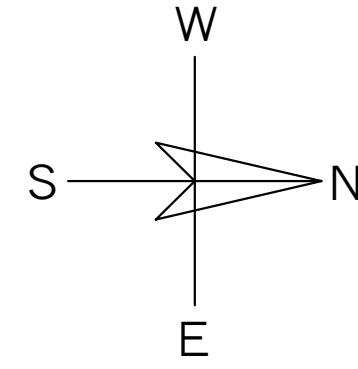


This drawing is computer generated. Unauthorized use is prohibited.

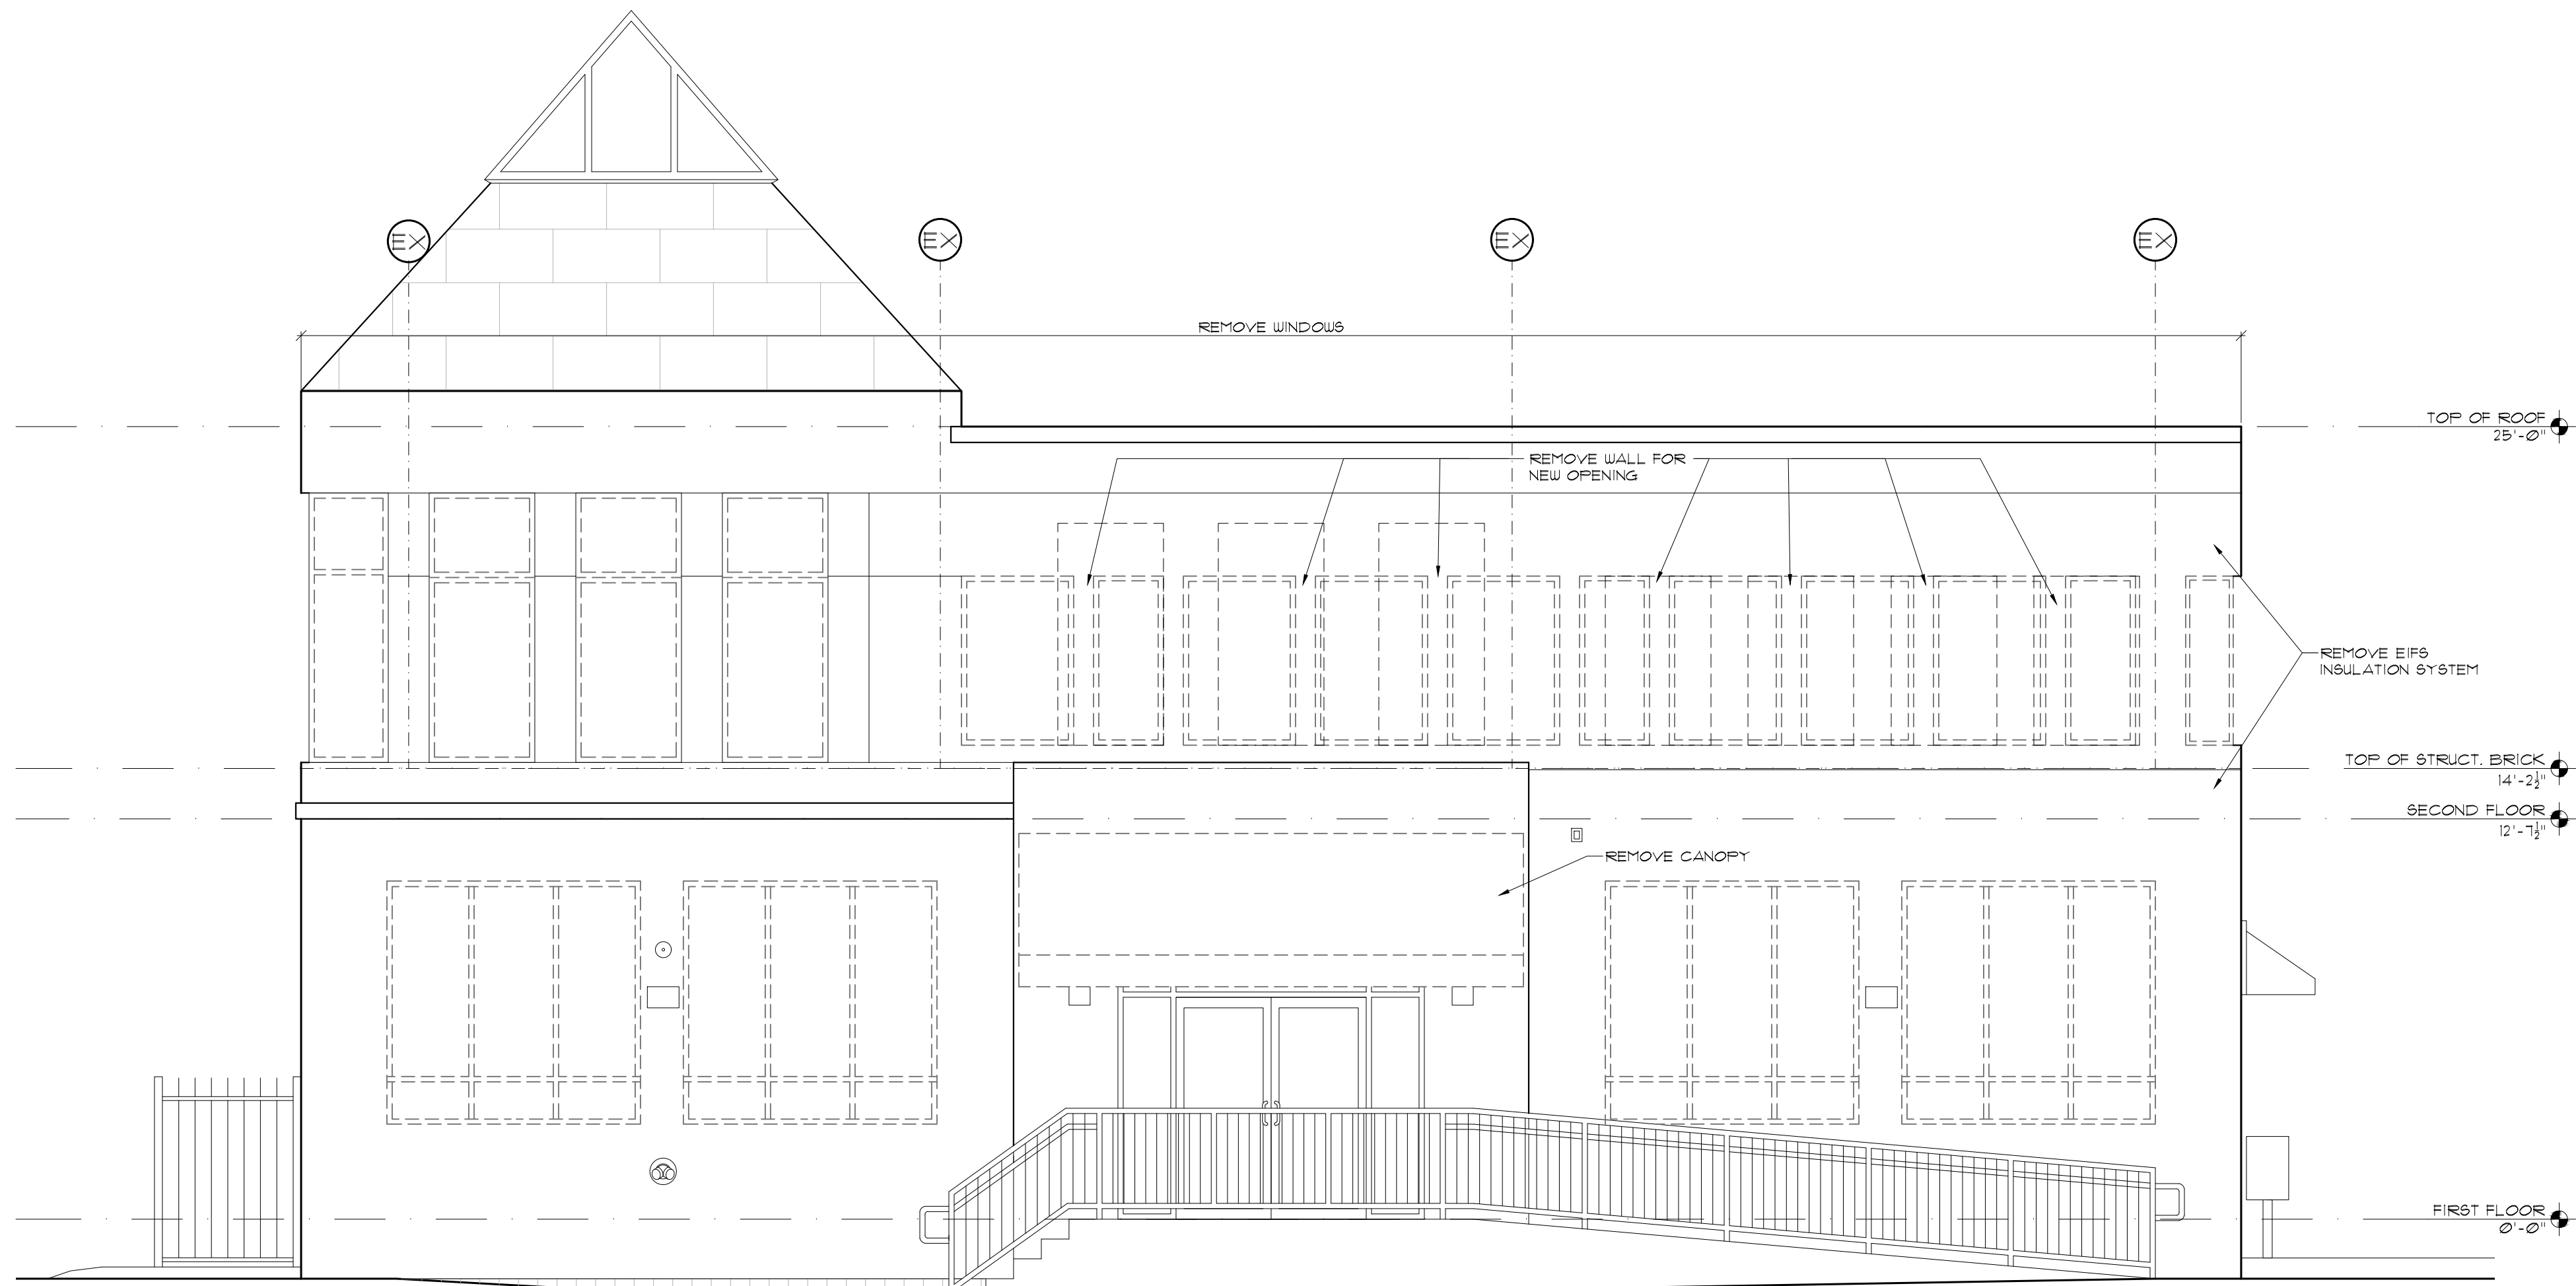

EXISTING NORTH (FRONT) ELEVATION

1 1/4" = 1'-0"

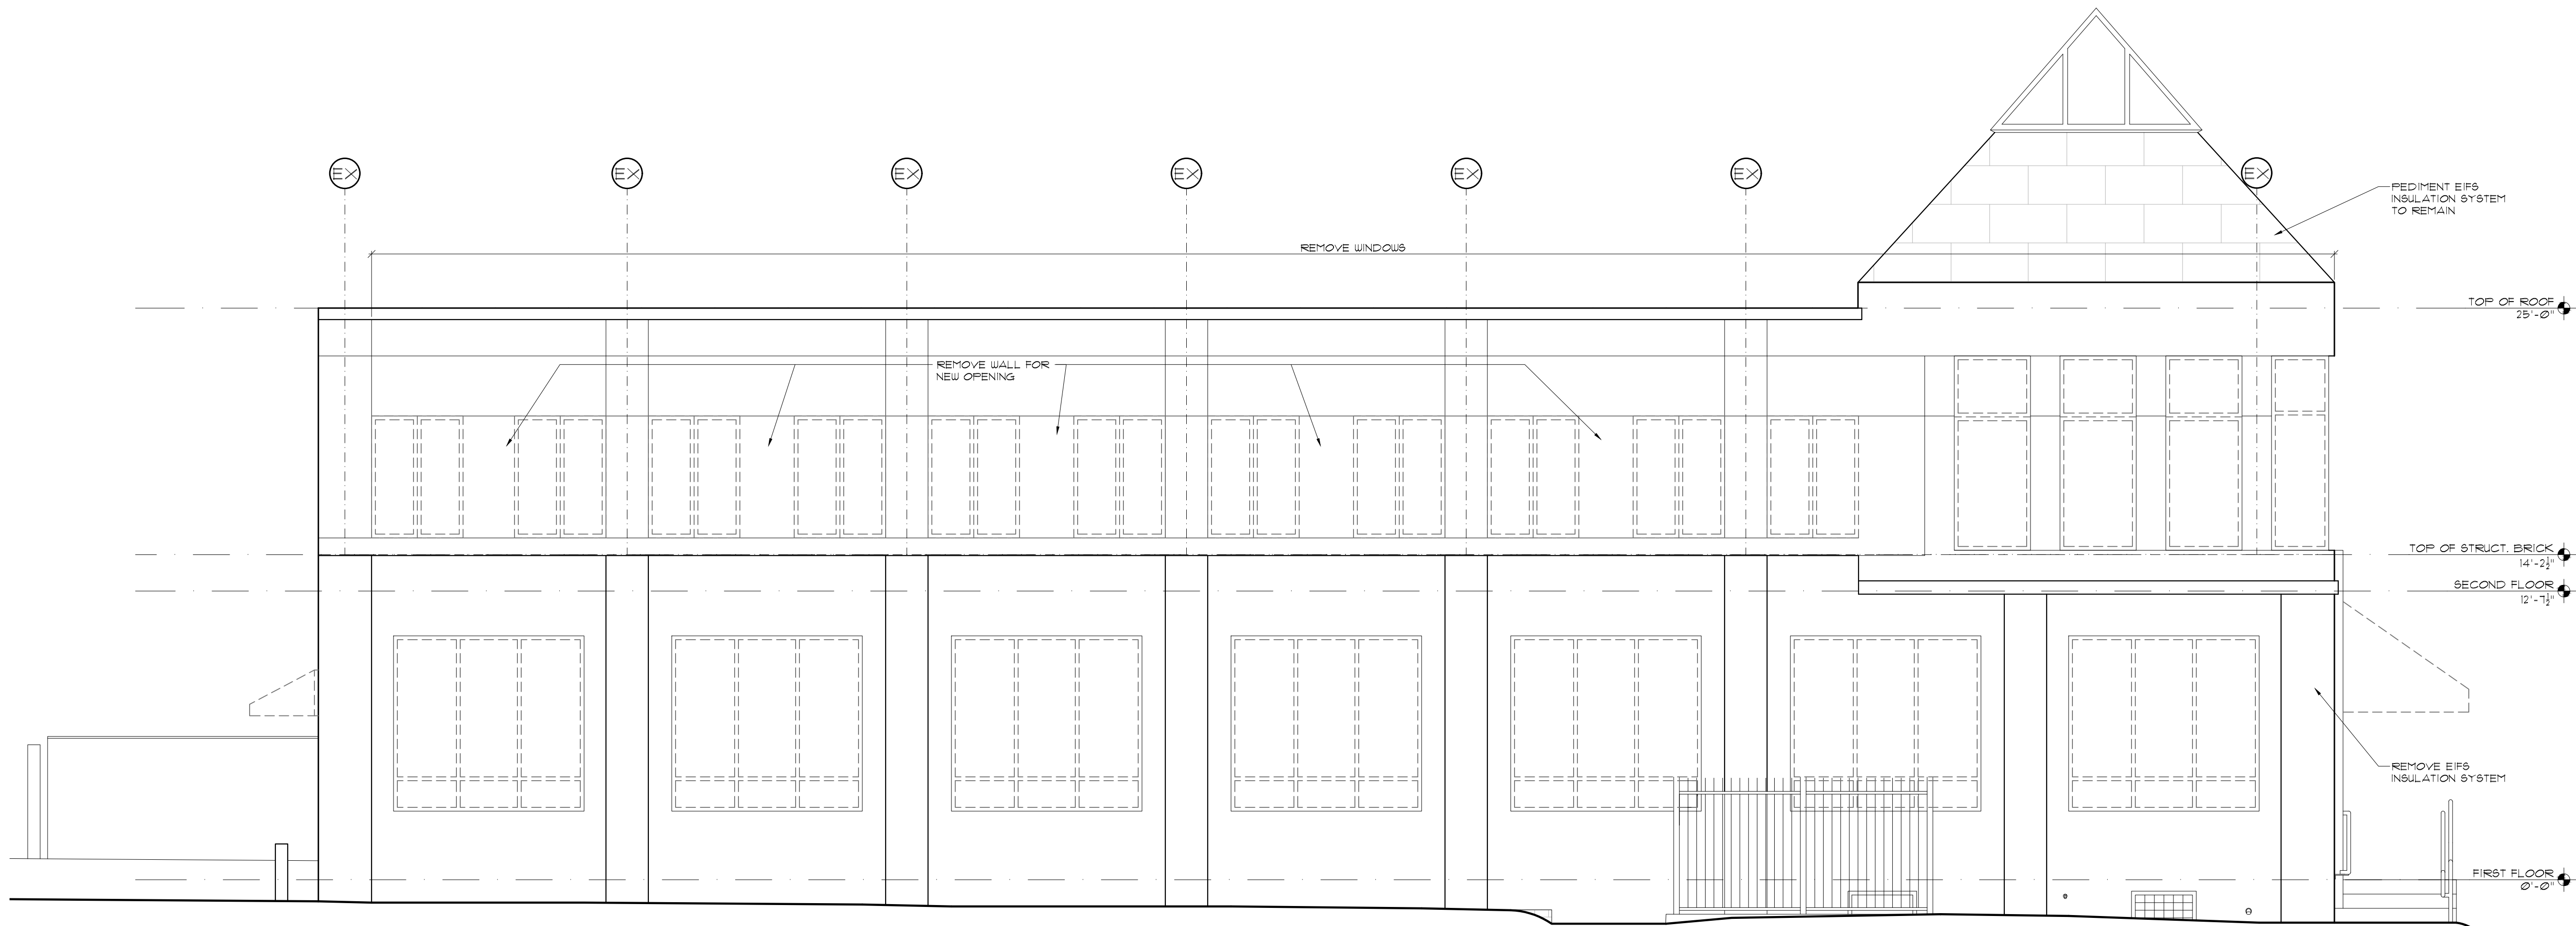


EXISTING EAST (SIDE) ELEVATION

2 1/4" = 1'-0"


PRELIMINARY - NOT FOR CONSTRUCTION

**Ed Wojcik**  
*architect, ltd*  
One Richmond Square  
Providence, RI 02906  
401 · 861 · 7139  
Fax: 401 · 861 · 7165

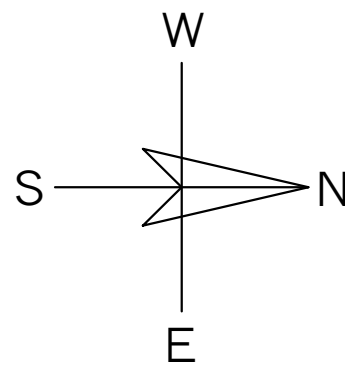

Renovations For:  
**90 Elm Street**

90 Elm Street, Providence, RI

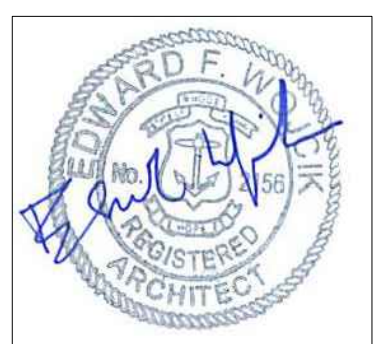


SHEET CONTENTS:  
Demolition Elevations

PROJECT # 1424


DATE: 05/6/2025  
REVISED DATE:

**D2.0**

This drawing is copyrighted. Unauthorized use is prohibited.

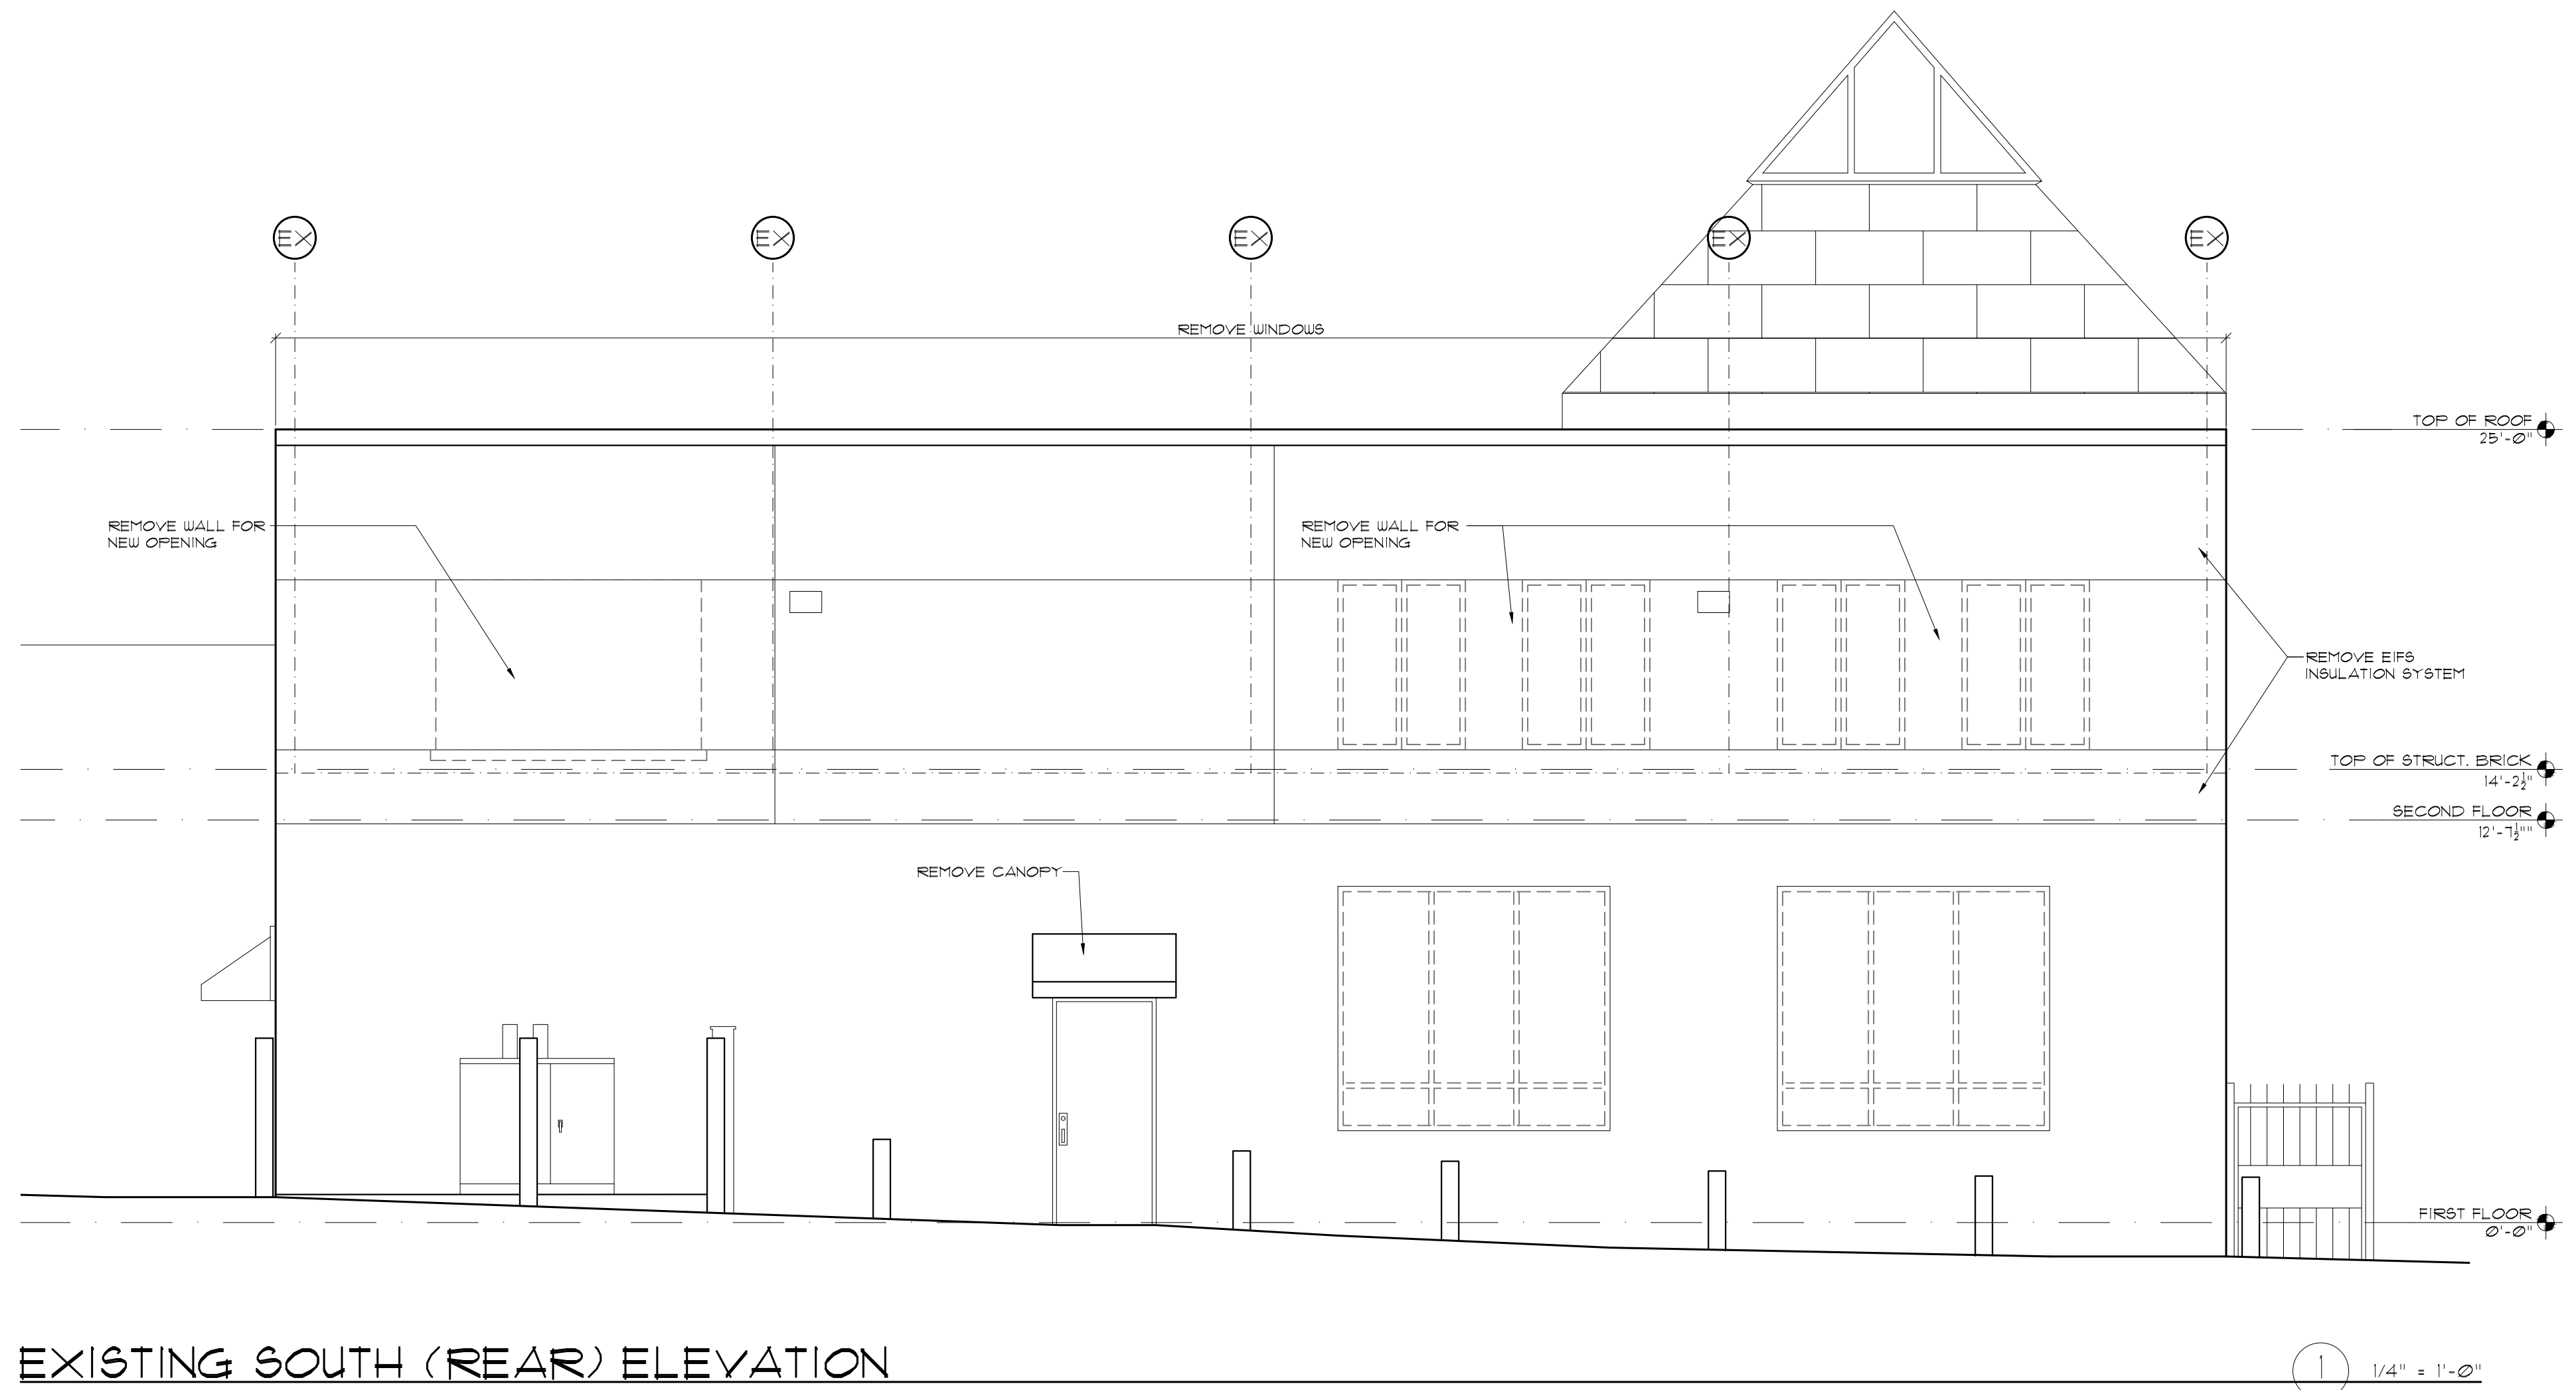


EXISTING SOUTH (REAR) ELEVATION

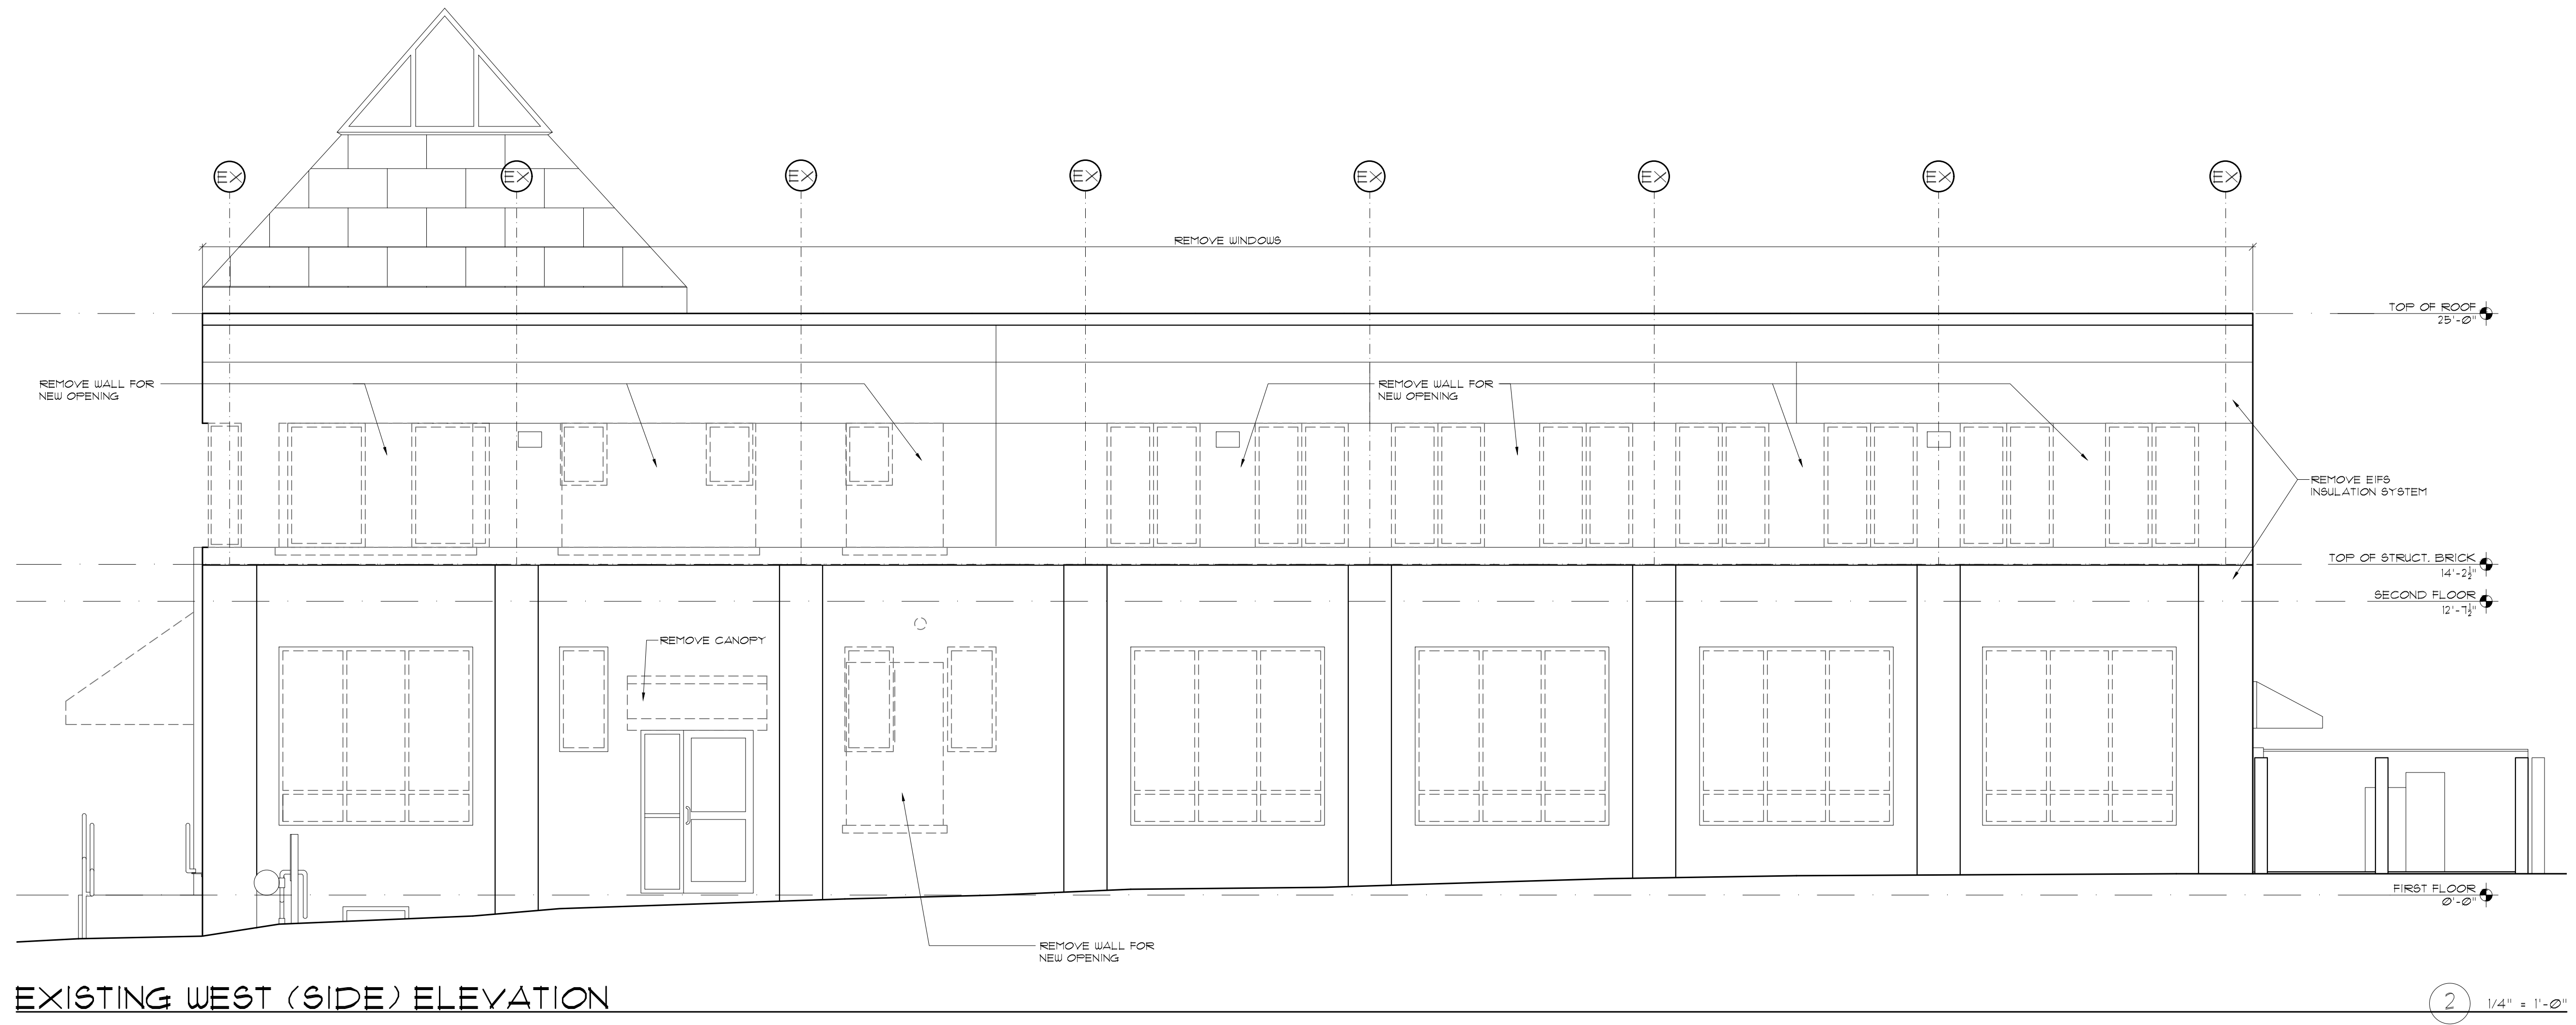

EXISTING WEST (SIDE) ELEVATION


PRELIMINARY - NOT FOR CONSTRUCTION

**Ed Wojcik**  
*architect, ltd*  
One Richmond Square  
Providence, RI 02906  
401 · 861 · 7139  
Fax: 401 · 861 · 7165

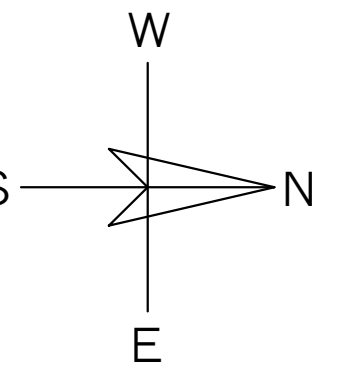

Renovations For:  
**90 Elm Street**

90 Elm Street, Providence, RI

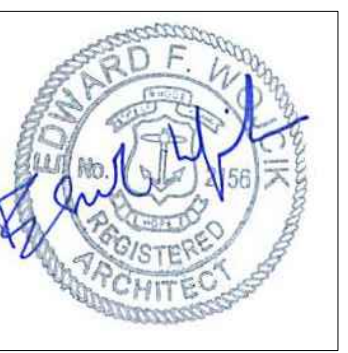


SHEET CONTENTS:  
Demolition Elevations

PROJECT # 1424


DATE: 05/6/2025  
REVISED DATE:

**D2.1**

LEGEND:

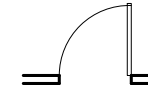


EXISTING WALL OR DOOR TO REMAIN

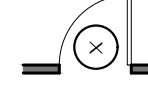

NEW WALL OR DOOR

- GENERAL NOTES:**
1. ALL DIMENSIONS TO THE FACE OF FRAMING/STUDS UNLESS OTHERWISE NOTED.
  2. CONTRACTOR SHALL FIELD VERIFY DIMENSIONS AND REPORT ANY DISCREPANCIES TO ARCHITECT.
  3. PROVIDE BLOCKING IN WALLS FOR ALL FIXTURES AND ACCESSORIES.
  4. FLASH PATCH FLOOR AS NEEDED TO INSTALL FLOOR FINISHES.
  5. DOORS SHALL BE MOUNTED 5" AWAY FROM ADJACENT WALL, UNLESS NOTED OTHERWISE OR SHOWN IN DIFFERENT LOCATION.
  6. REPLACE ALUMINUM DOORS AND WINDOWS PER A2.0 AND A2.1.

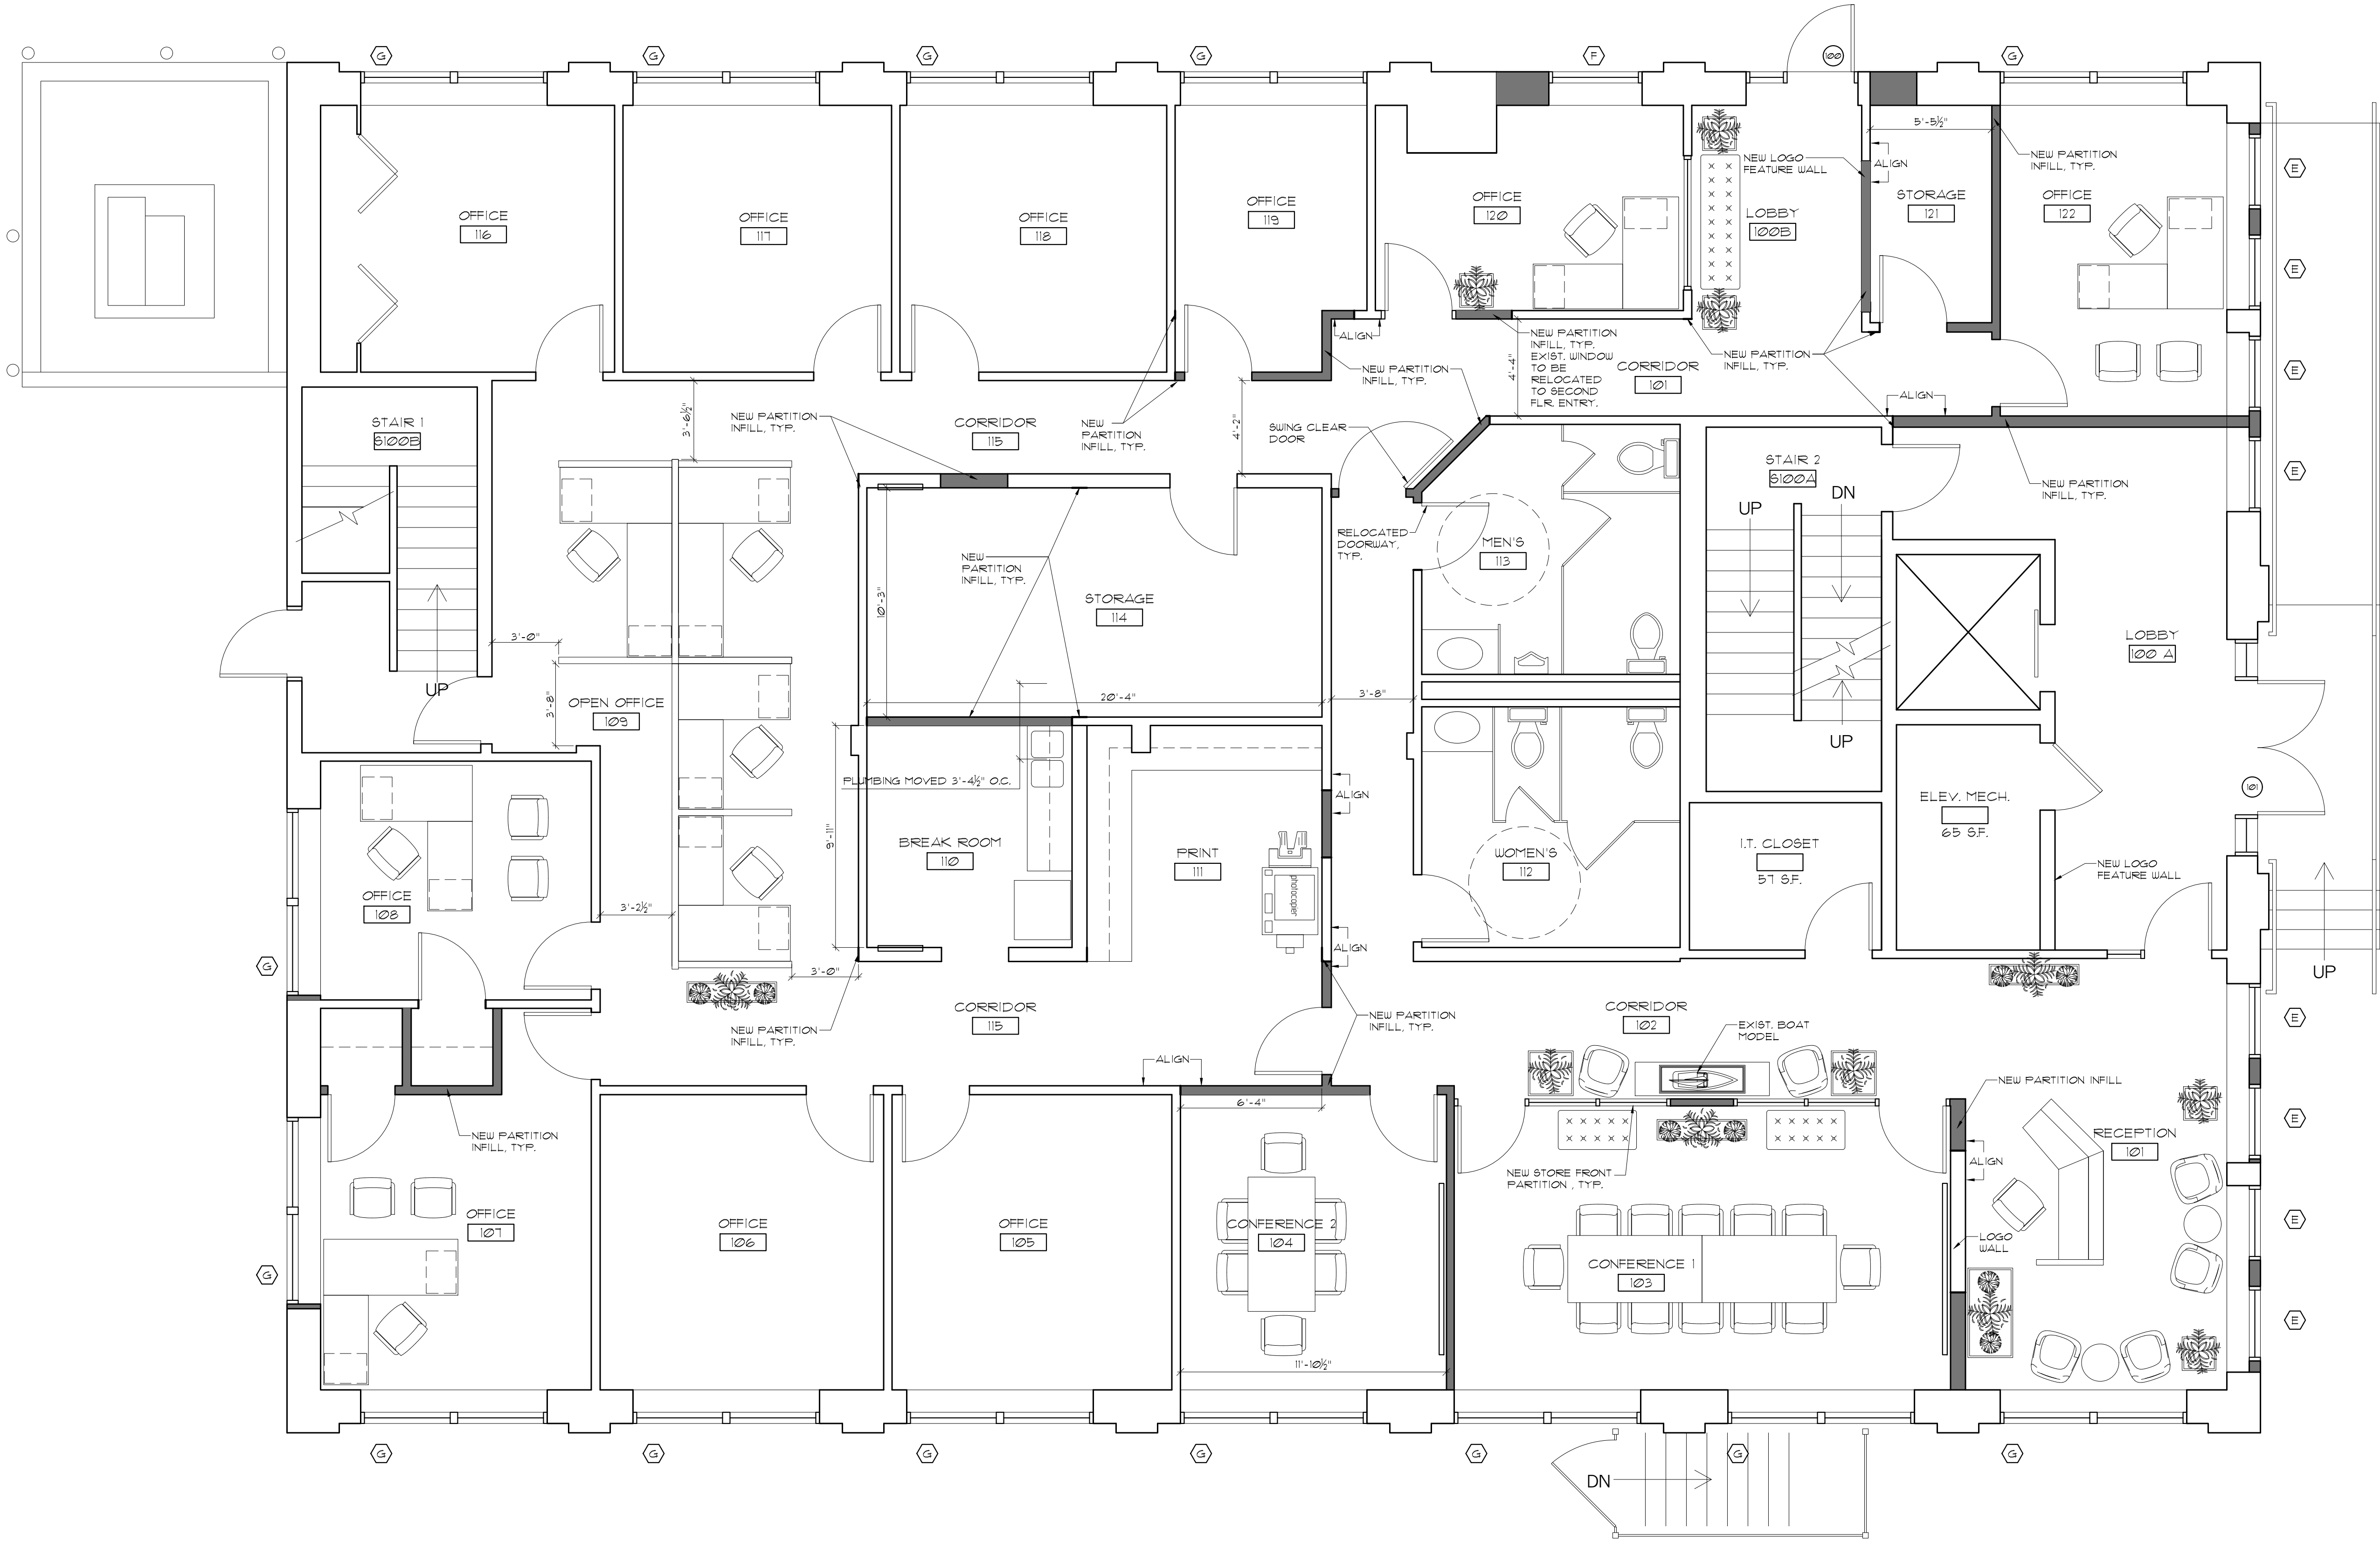

FIRST FLOOR PLAN

1 1/4" = 1'-0"

PRELIMINARY - NOT FOR CONSTRUCTION

Renovations For:  
**90 Elm Street**



SHEET CONTENTS:  
First Floor Plan


PROJECT # 1124

DATE: 05/06/2025  
REVISED DATE:

**A1.1**


**Ed Wojcik**  
*architect, ltd*  
One Richmond Square  
Providence, RI 02906  
401 · 861 · 7139  
Fax: 401 · 861 · 7165

LEGEND:

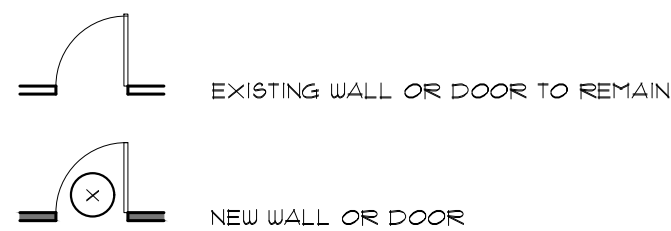

GENERAL NOTES:

- 1. ALL DIMENSIONS TO THE FACE OF FRAMING/STUDS UNLESS OTHERWISE NOTED.
- 2. CONTRACTOR SHALL FIELD VERIFY DIMENSIONS AND REPORT ANY DISCREPANCIES TO ARCHITECT.
- 3. PROVIDE BLOCKING IN WALLS FOR ALL FIXTURES AND ACCESSORIES.
- 4. FLASH PATCH FLOOR AS NEEDED TO INSTALL FLOOR FINISHES.
- 5. DOORS SHALL BE MOUNTED 5" AWAY FROM ADJACENT WALL, UNLESS NOTED OTHERWISE OR SHOWN IN DIFFERENT LOCATION.
- 6. REPLACE ALUMINUM DOORS AND WINDOWS PER A2.0 AND A2.1.

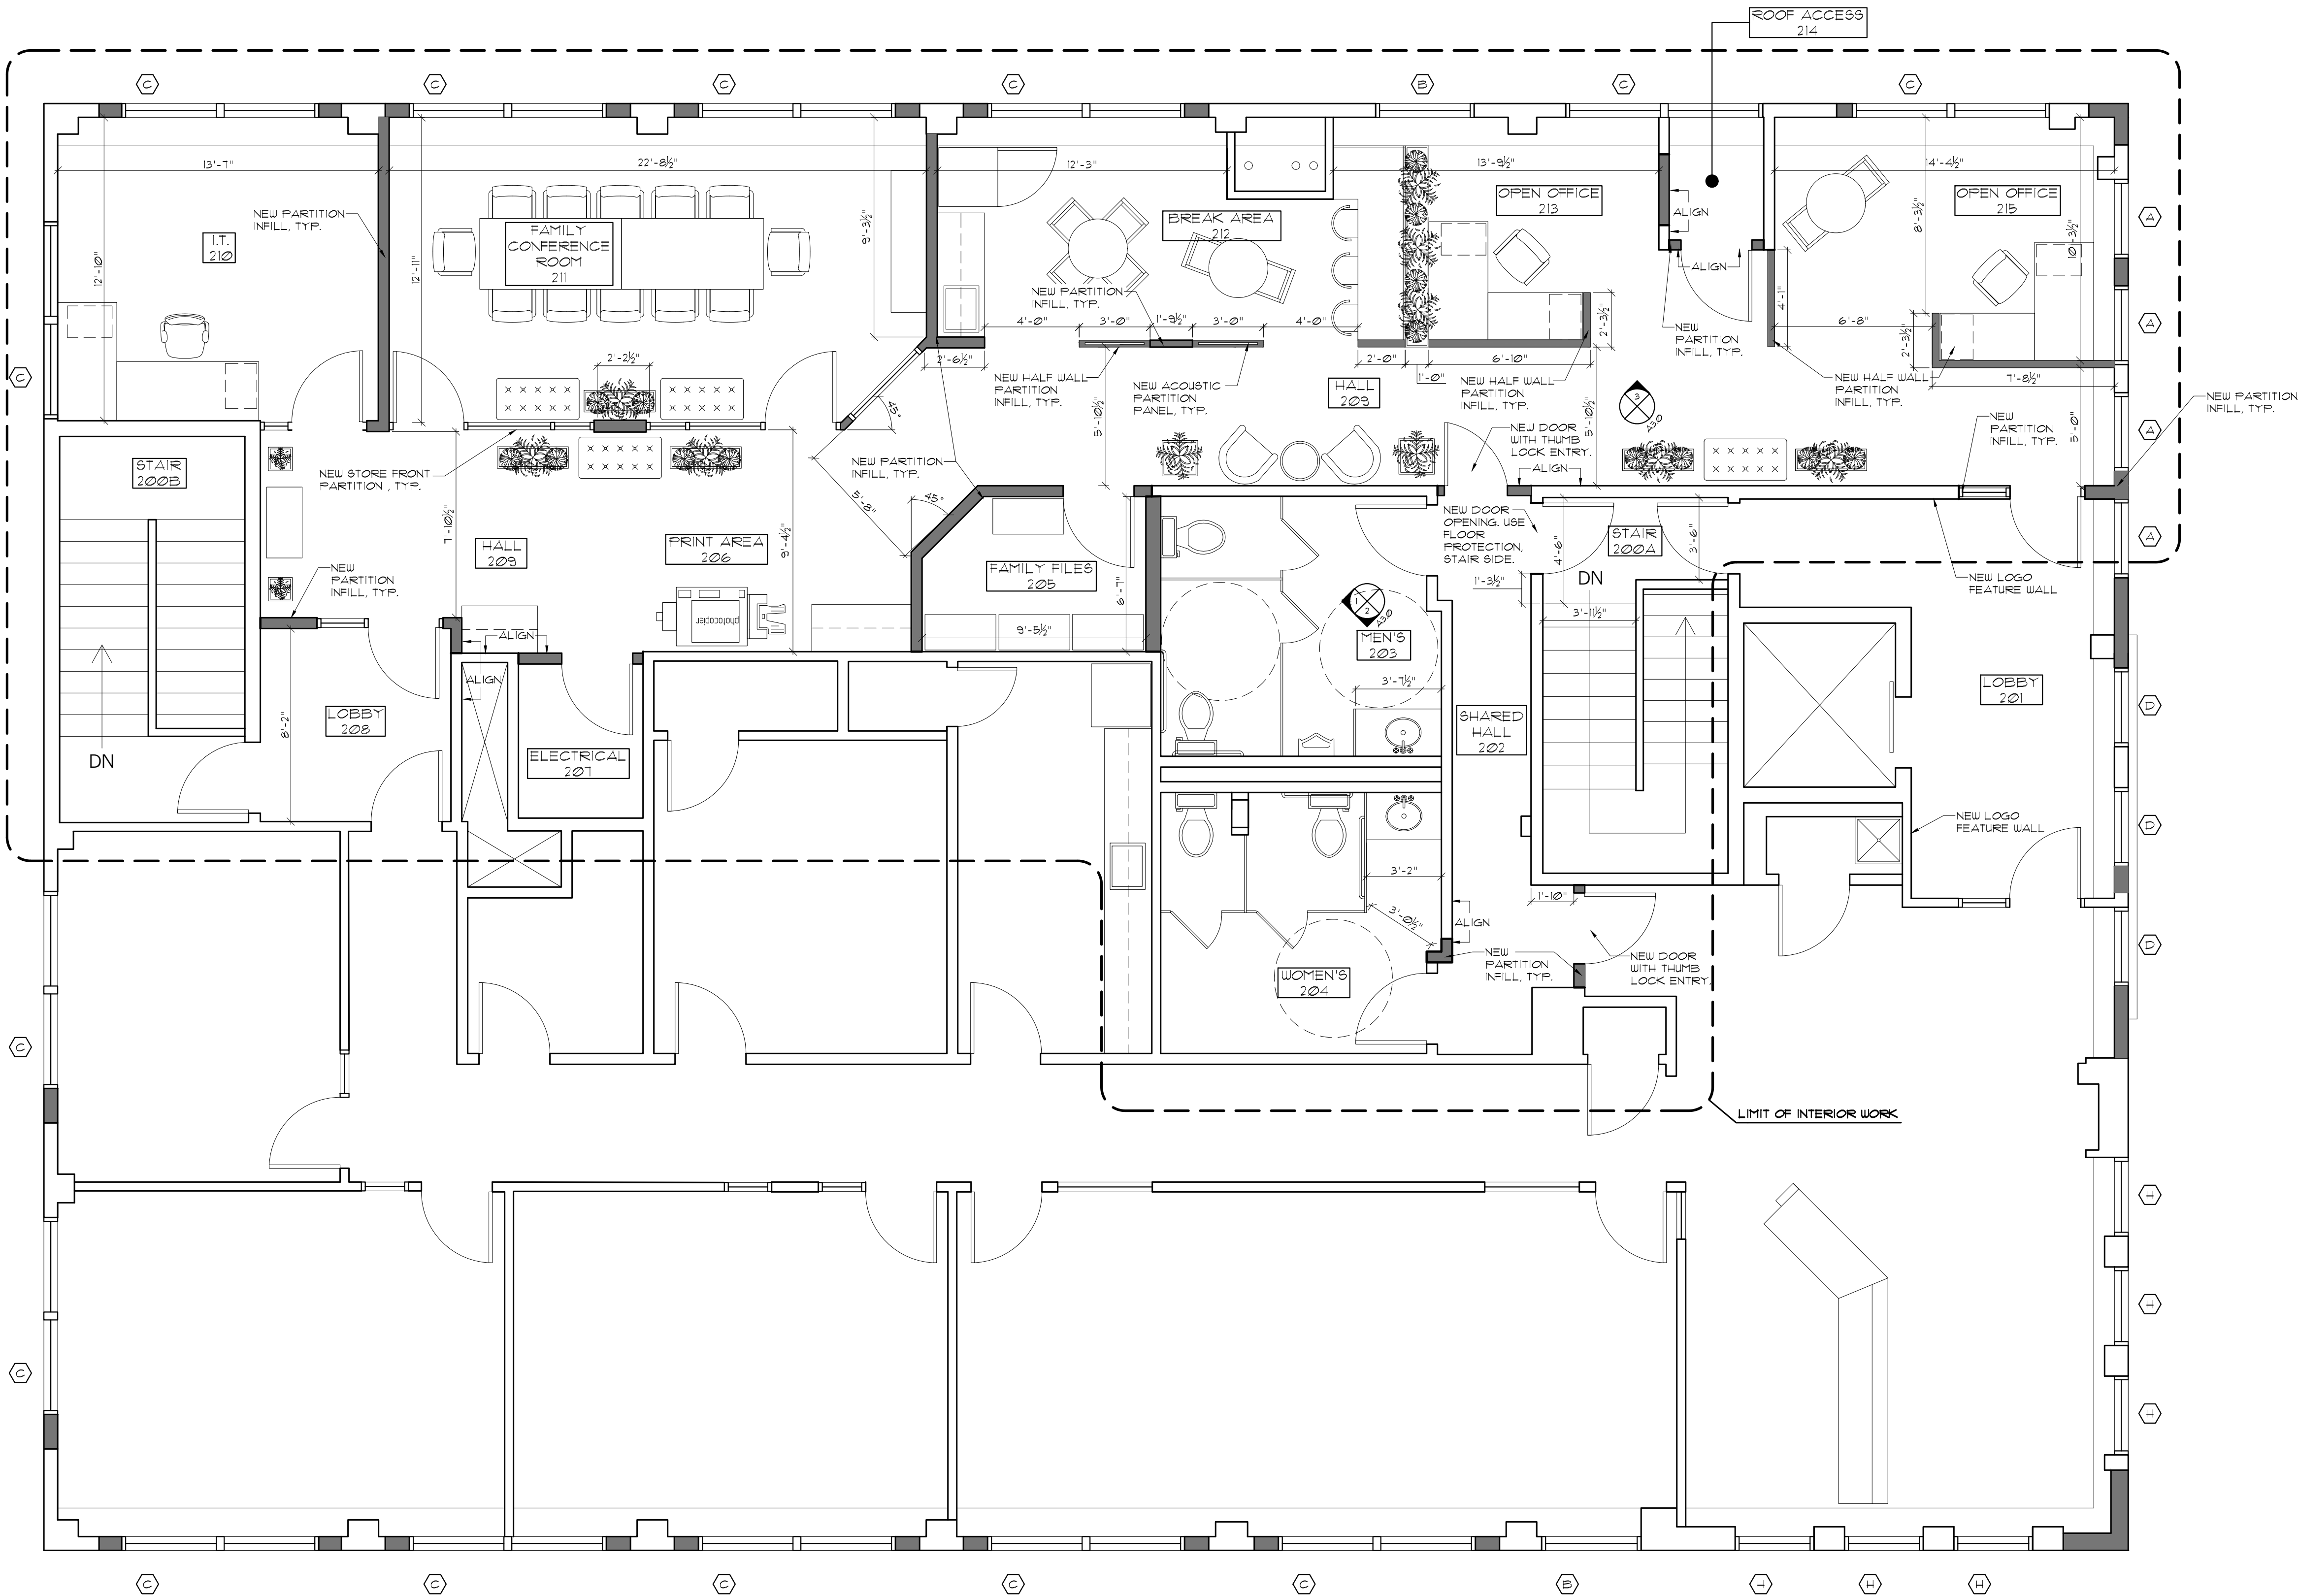

SECOND FLOOR PLAN

1/4" = 1'-0"

PRELIMINARY - NOT FOR CONSTRUCTION

Renovations For:  
90 Elm Street



SHEET CONTENTS:  
Second Floor  
Plan

PROJECT # 1124

DATE: 05/06/2025  
REVISED DATE:



A1.2

Ed Wojcik  
architect, ltd  
One Richmond Square  
Providence, RI 02906  
401 · 861 · 7139  
Fax: 401 · 861 · 7165

90 Elm Street, Providence, RI


| WINDOW SCHEDULE |                         |                               |                |          |       |                                            |
|-----------------|-------------------------|-------------------------------|----------------|----------|-------|--------------------------------------------|
| MARK            | TYPE                    | MANUF./MODEL NUMBER           | RO. SIZE (WxH) | MATERIAL | COLOR | REMARKS                                    |
| A               | DOUBLE HUNG             | KAUWEER OPTIQ® AA05450 SERIES | 3'-4" X 5'-4"  | ALUM.    | BLACK | THERMALLY BROKEN ALUM. FRAMES, KYNAR COLOR |
| B               | DOUBLE HUNG             | KAUWEER OPTIQ® AA05450 SERIES | 4'-2" X 5'-4"  | ALUM.    | BLACK | THERMALLY BROKEN ALUM. FRAMES, KYNAR COLOR |
| C               | DOUBLE HUNG             | KAUWEER OPTIQ® AA05450 SERIES | 8'-4" X 5'-4"  | ALUM.    | BLACK | THERMALLY BROKEN ALUM. FRAMES, KYNAR COLOR |
| D               | DOUBLE HUNG             | KAUWEER OPTIQ® AA05450 SERIES | 3'-4" X 7'-0"  | ALUM.    | BLACK | THERMALLY BROKEN ALUM. FRAMES, KYNAR COLOR |
| E               | SINGLE FIXED            | KAUWEER OPTIQ® AA04325 SERIES | 3'-4" X 7'-0"  | ALUM.    | BLACK | THERMALLY BROKEN ALUM. FRAMES, KYNAR COLOR |
| F               | DOUBLE HUNG             | KAUWEER OPTIQ® AA05450 SERIES | 4'-2" X 7'-0"  | ALUM.    | BLACK | THERMALLY BROKEN ALUM. FRAMES, KYNAR COLOR |
| G               | DOUBLE HUNG             | KAUWEER OPTIQ® AA05450 SERIES | 8'-4" X 7'-0"  | ALUM.    | BLACK | THERMALLY BROKEN ALUM. FRAMES, KYNAR COLOR |
| H               | SINGLE FIXED W/ TRANSOM | KAUWEER OPTIQ® AA04325 SERIES | 3'-4" X 8'-6"  | ALUM.    | BLACK | THERMALLY BROKEN ALUM. FRAMES, KYNAR COLOR |

WINDOW TYPES

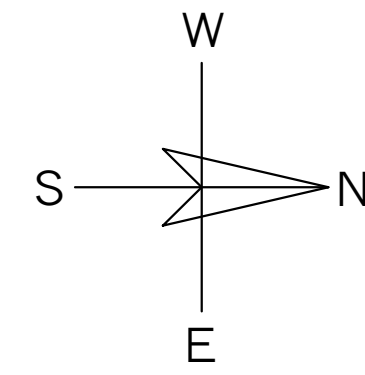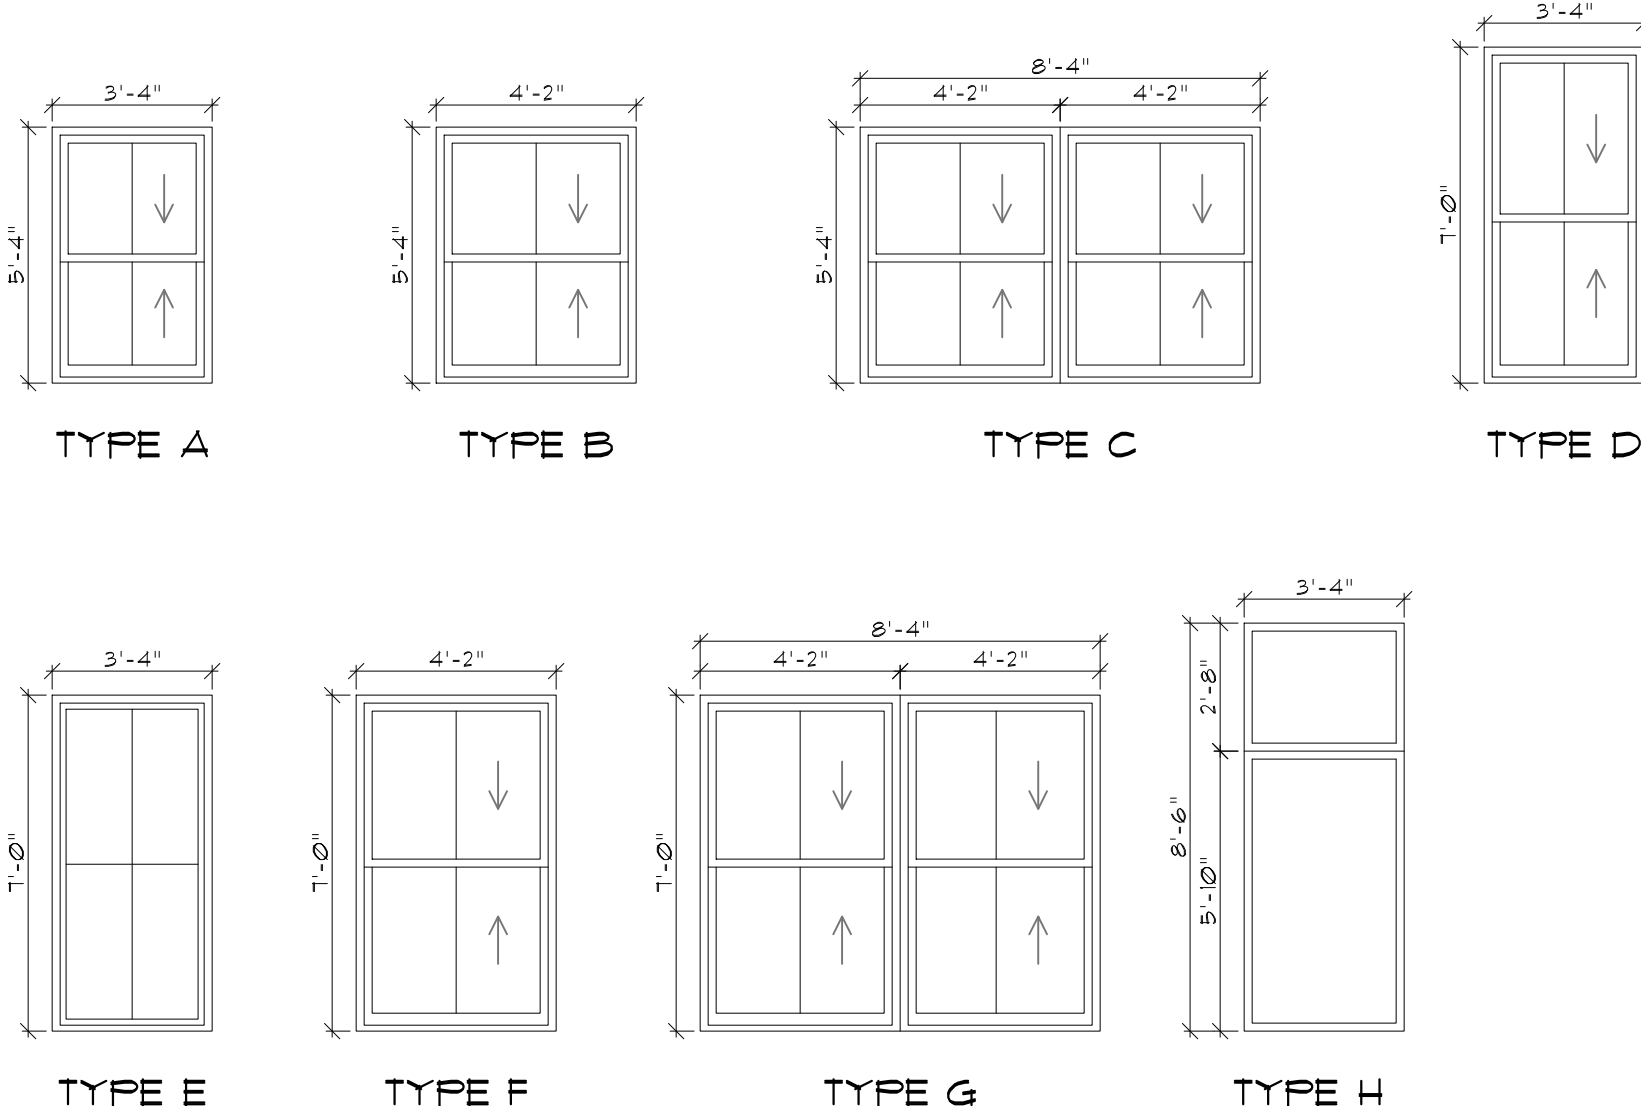

Renovations For:  
**90 Elm Street**

90 Elm Street, Providence, RI

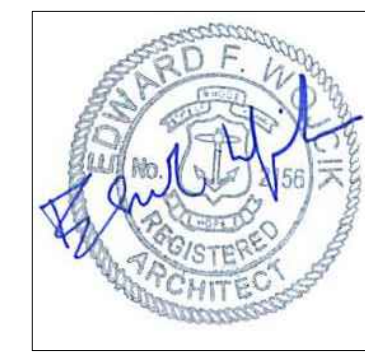

SHEET CONTENTS:  
Exterior Elevations

PROJECT # 1424

DATE: 05/6/2025  
REVISED DATE:

**A2.0**


PRELIMINARY - NOT FOR CONSTRUCTION

| LOCATION          | DOOR TYPE | MATERIAL | SIZE (WxH)    | RATING | FRAME TYPE | MATERIAL | RATING | HARDWARE                                                                    | HARDWARE SET | REMARKS                       |
|-------------------|-----------|----------|---------------|--------|------------|----------|--------|-----------------------------------------------------------------------------|--------------|-------------------------------|
| SIDE ENTRANCE 100 | 1         | ALUM.    | 3'-0" x 1'-0" | NONE   | 1          | ALUMINUM | NONE   | ENTRANCE LEVER LOCKSET, EXIT HARDWARE & CLOSER, THRESHOLD, WEATHERSTRIPPING | 01           |                               |
| LOBBY 101         | 2         | ALUM.    | 6'-0" x 1'-0" | NONE   | 2          | ALUMINUM | NONE   | ENTRANCE LEVER LOCKSET, EXIT HARDWARE & CLOSER, THRESHOLD, WEATHERSTRIPPING | 02           | ELECT. STRIKE FOR CARD ACCESS |

NOTES:  
1. CONTRACTOR TO VERIFY ALL MEASUREMENTS IN FIELD; NOTIFY ARCHITECT OF ANY CONFLICTS.  
2. CAULK GAPS & PENETRATIONS.

DOOR TYPES

1/4" = 1'-0"

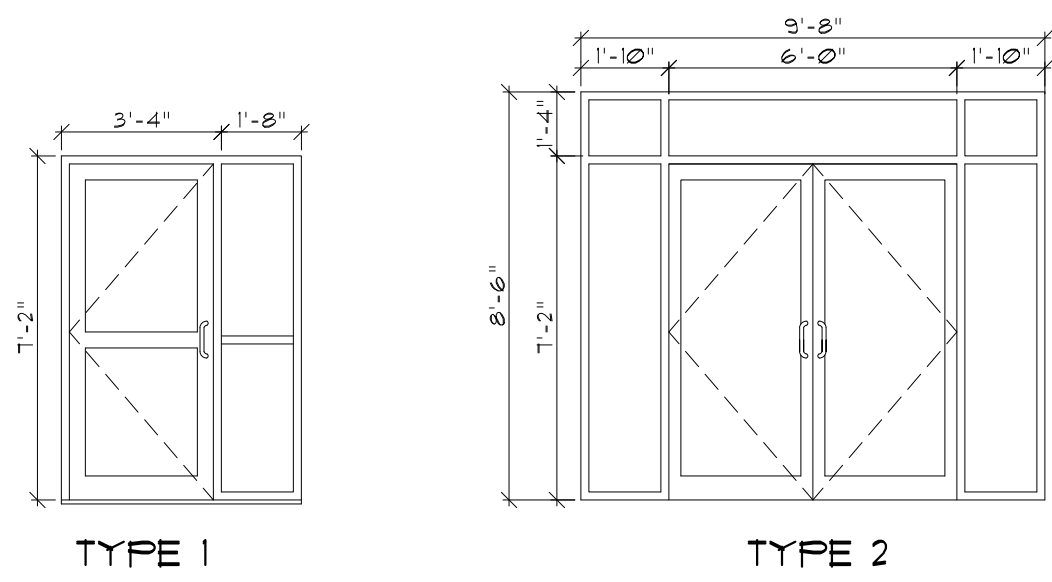

SOUTH (REAR) ELEVATION

1 1/4" = 1'-0"




WEST (SIDE) ELEVATION

2 1/4" = 1'-0"

Renovations For:  
90 Elm Street

90 Elm Street, Providence, RI

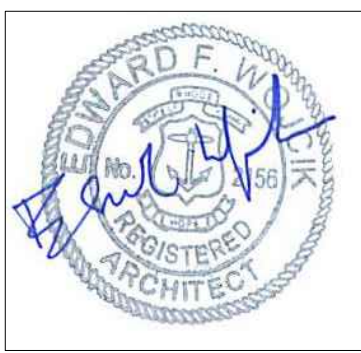


SHEET CONTENTS:  
Exterior Elevations

PROJECT # 1424

DATE: 05/6/2025  
REVISED DATE:


A2.1

Ed Wojcik  
architect, ltd  
One Richmond Square  
Providence, RI 02906  
401-861-7139  
Fax: 401-861-7165

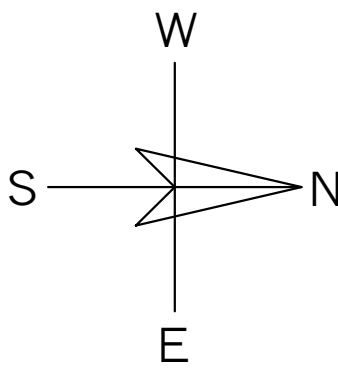


PRELIMINARY - NOT FOR CONSTRUCTION


This drawing is copyright Ed Wojcik. Unauthorized use is prohibited.

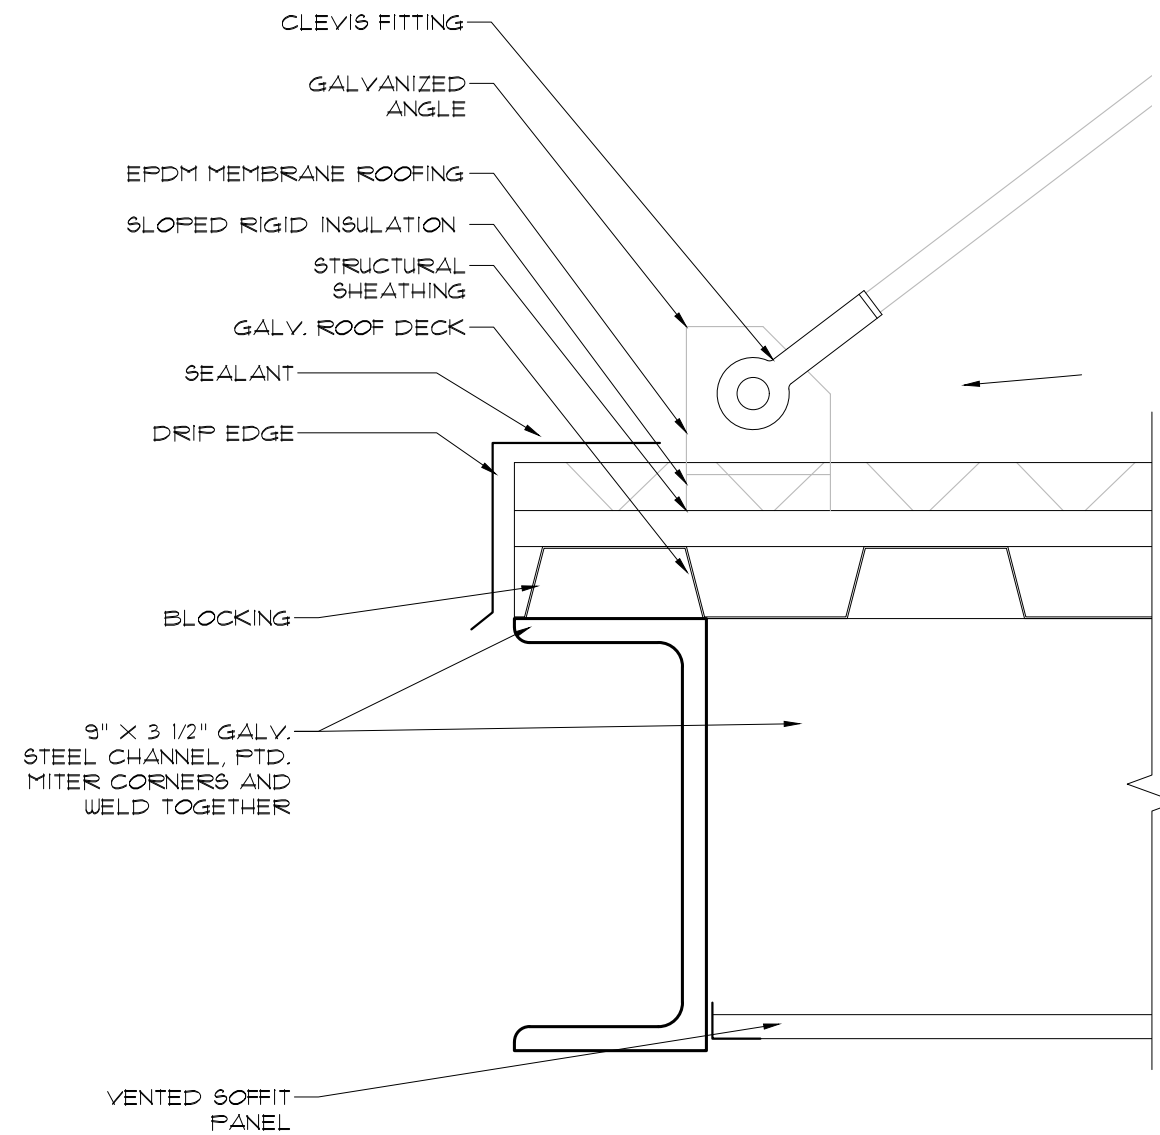


CANOPY DETAIL 7 3" = 1'-0"

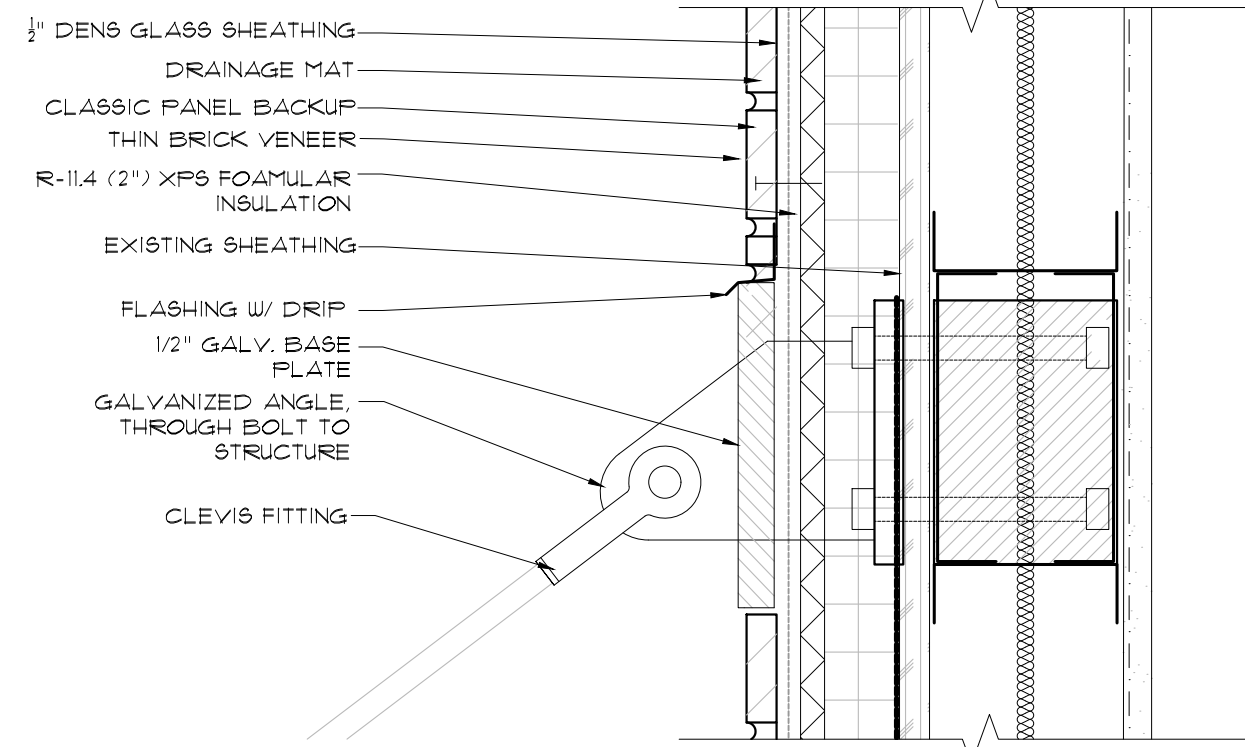


CANOPY DETAIL 6 3" = 1'-0"

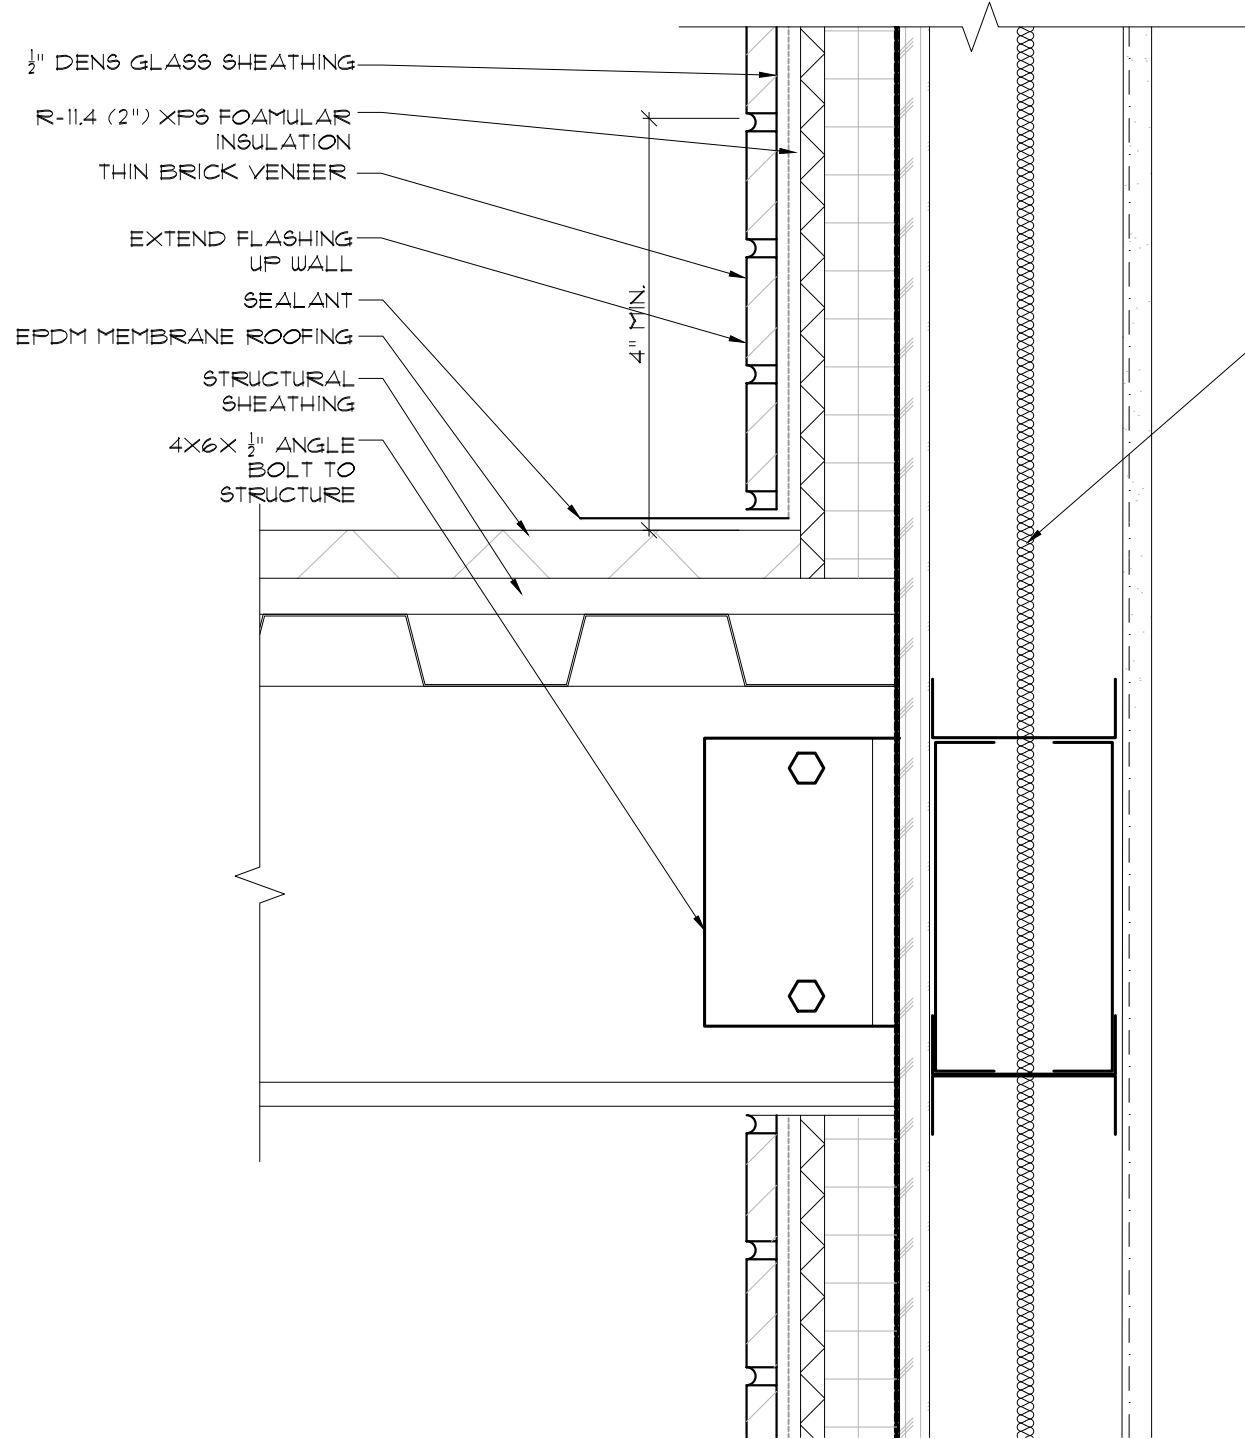


CANOPY DETAIL 5 3" = 1'-0"

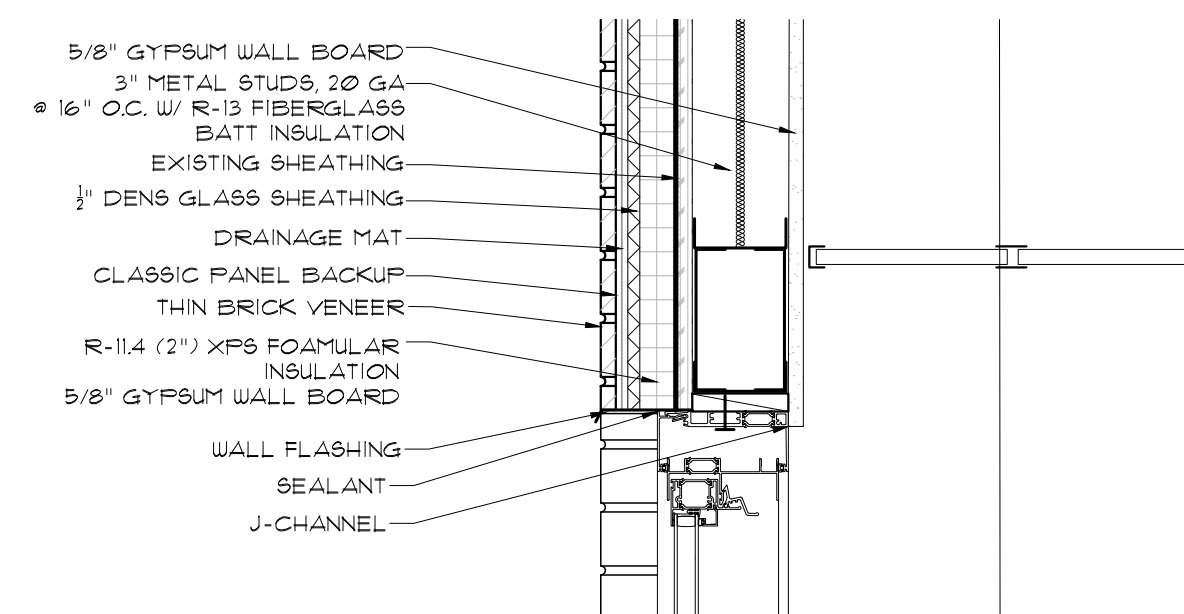


WINDOW HEAD 4 1 1/2" = 1'-0"

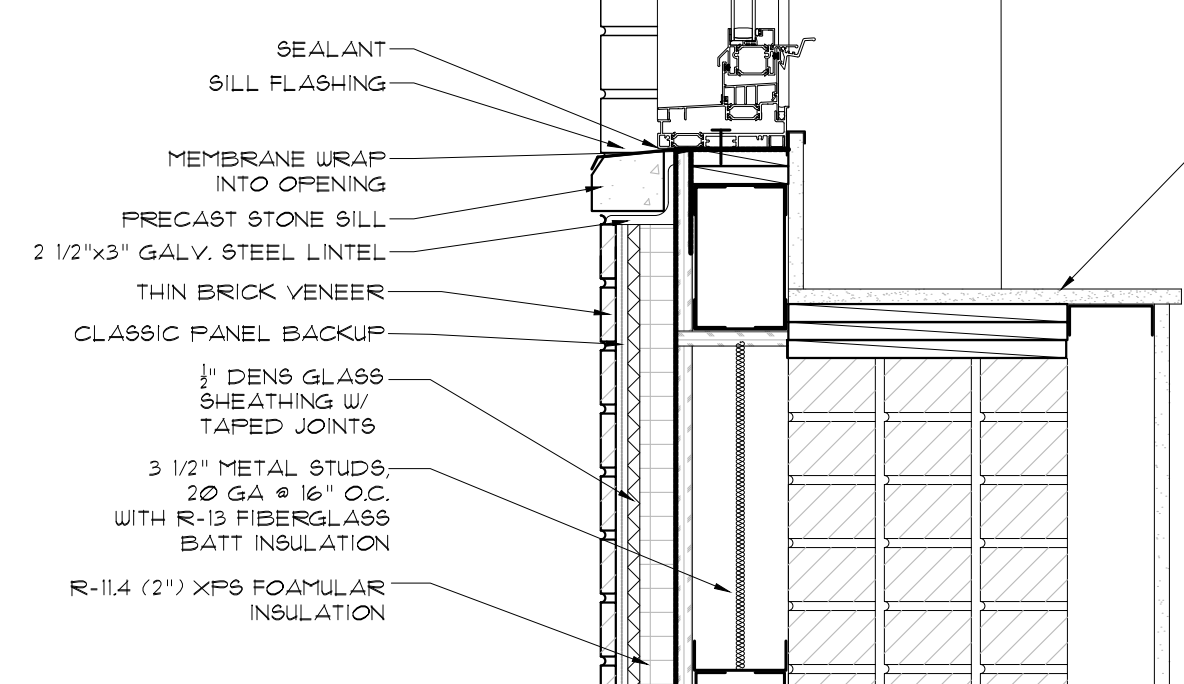

WINDOW SILL 3 1 1/2" = 1'-0"

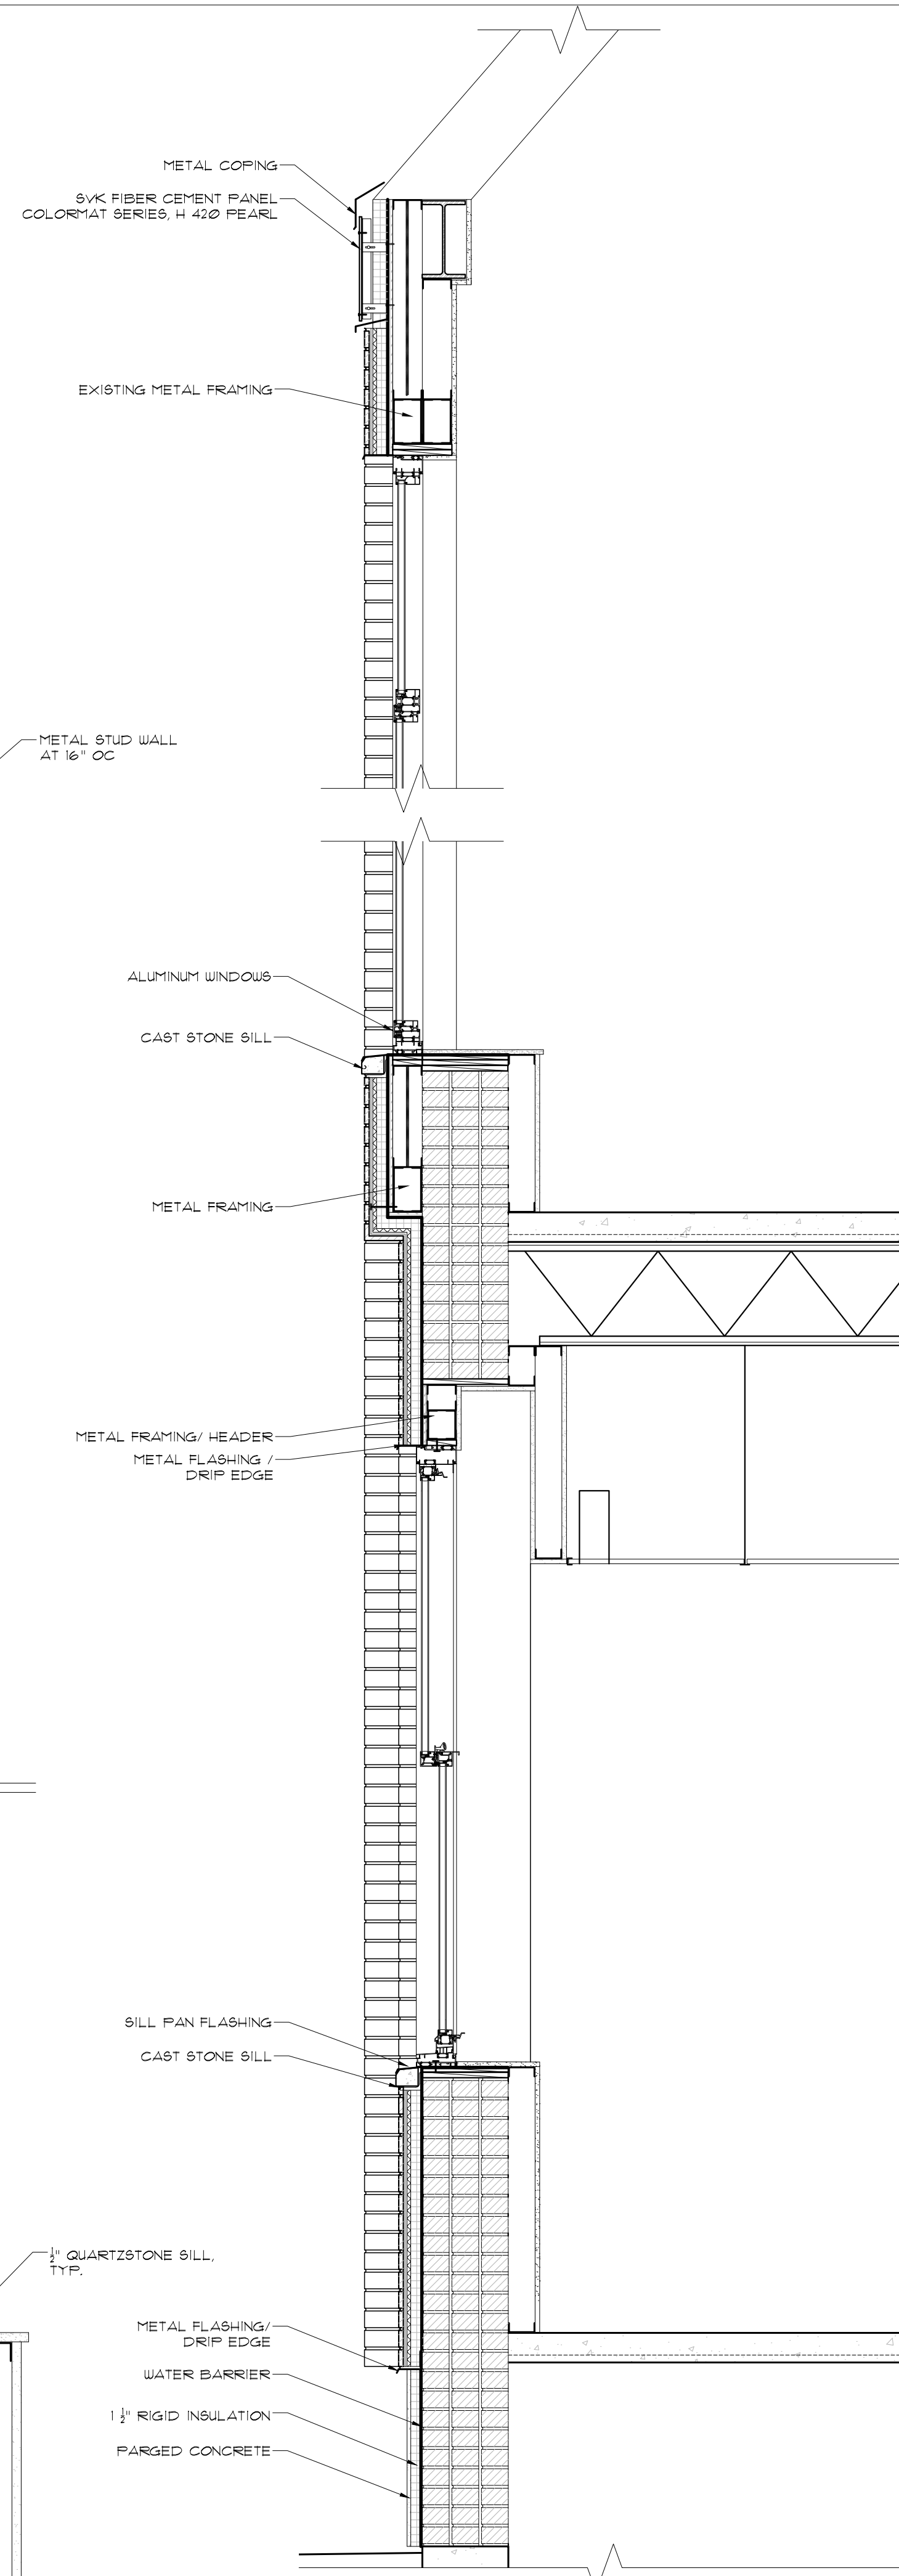


WALL SECTION 2 3/4" = 1'-0"

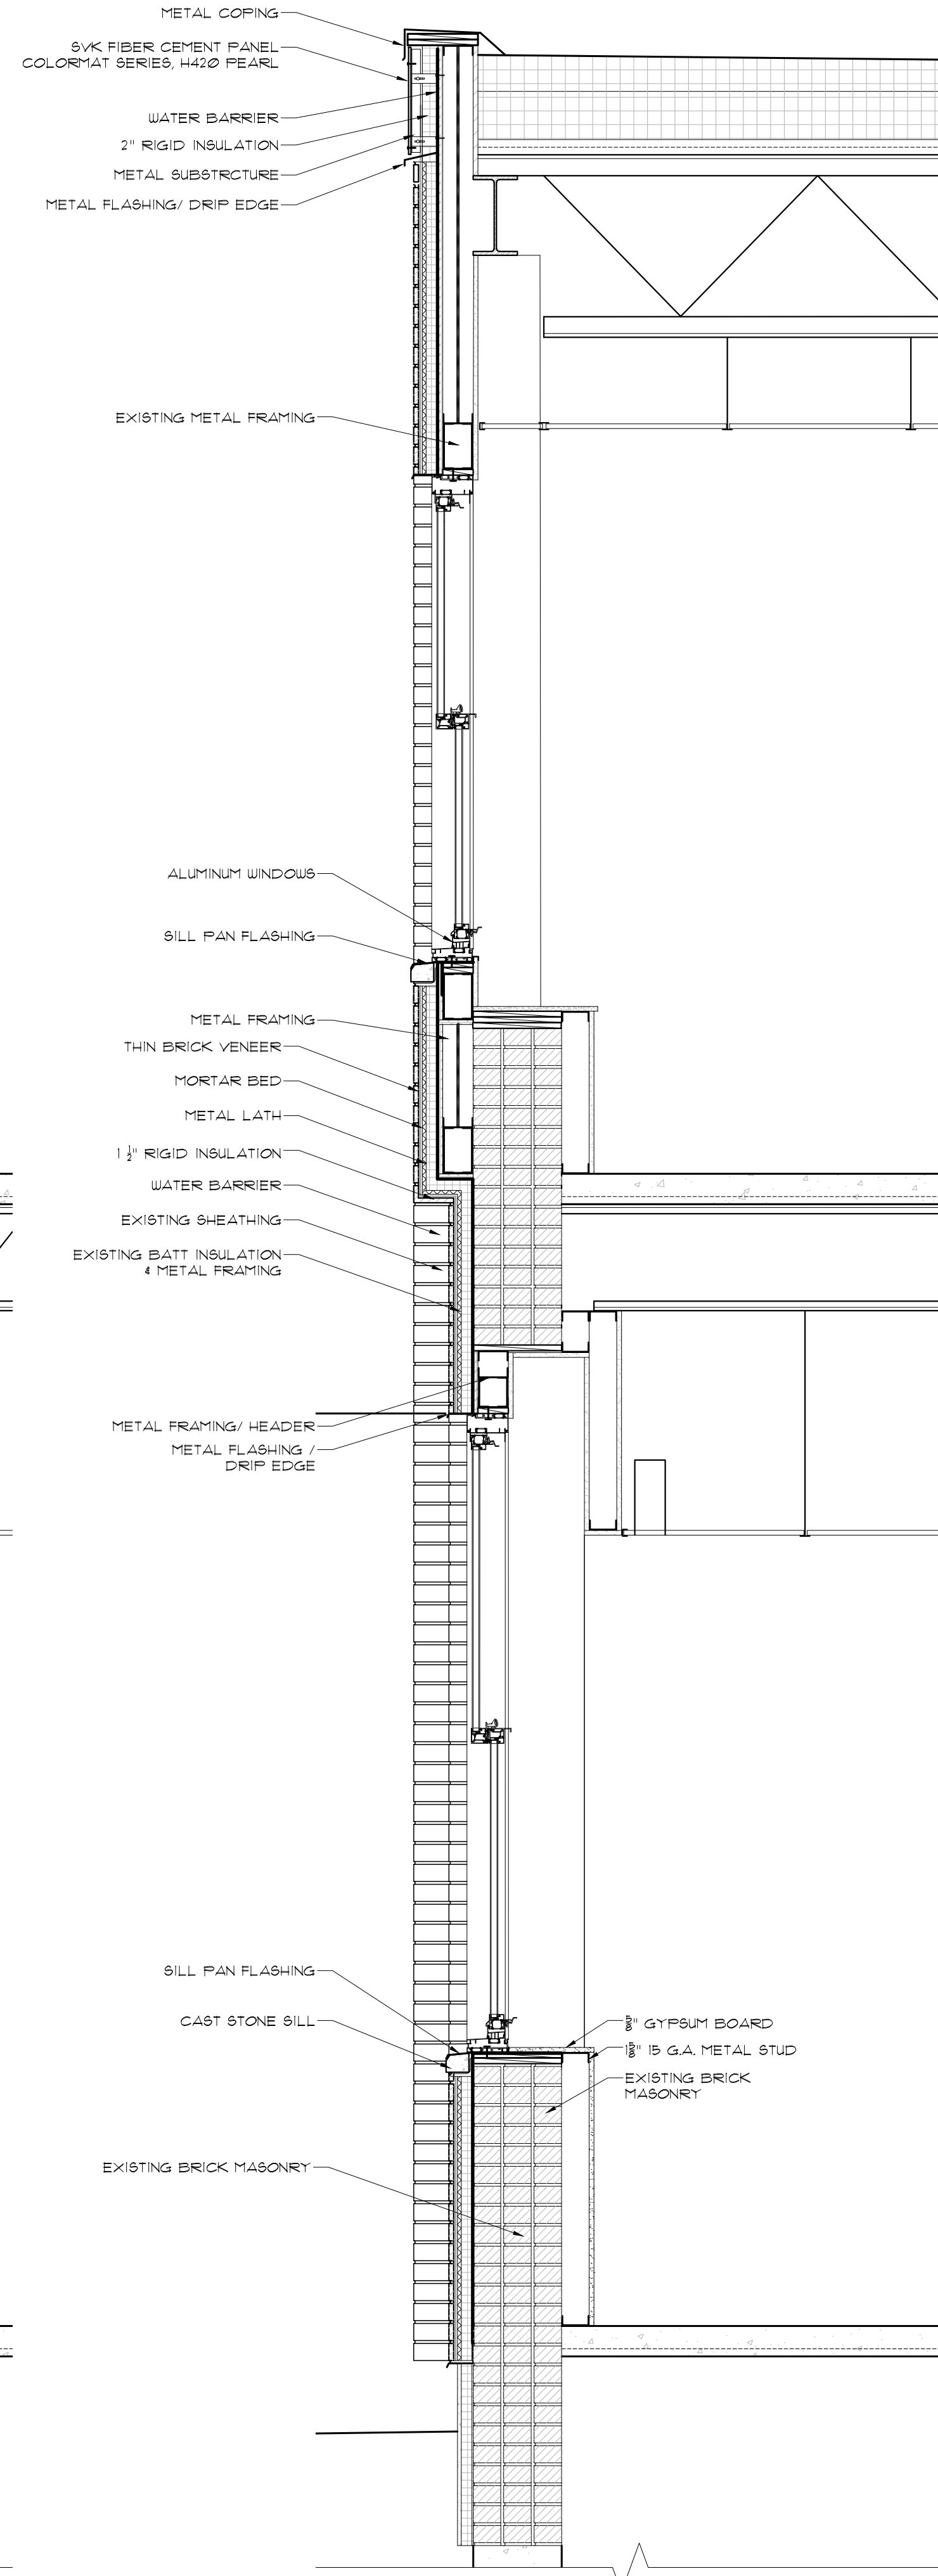

WALL SECTION 1 3/4" = 1'-0"

PRELIMINARY - NOT FOR CONSTRUCTION

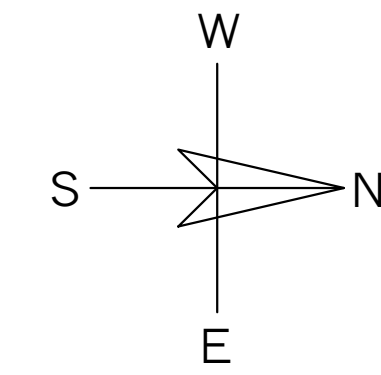

Renovations For:  
**90 Elm Street**



SHEET CONTENTS:  
Wall Sections  
and Details

PROJECT # 1424

DATE: 05/6/2025  
REVISED DATE:

**A4.0**