



CITY OF PROVIDENCE, RHODE ISLAND

Department: Sustainability

RFP Title: Dewatering and Cleaning of a 38" Stormwater Pipe at Public St. Between Allens Ave. and the Providence River

Opening Date: 8 Sep 2026

Addendum #: 1

Issuing Date: 27 Aug 2026

The purpose of this addendum is:

Addendum 1: Response to Bidder Questions, Site Plan, and Video

-The purpose of this addendum is to respond to bidder questions from (1) the August 20, 2026 pre-bid site visit and (2) emails received by potential bidders by the Bidder Question deadline.

-Further, this addendum adds a site plan to the RFP documents, further detailing the scope of the project.

-Finally, this addendum provides a link to a partially completed video of the pipe.



MAYOR BRETT P. SMILEY
CITY OF PROVIDENCE

RFP for Dewatering and Cleaning of a 38" Stormwater Pipe at Public St. Between Allens Ave. and the Providence River

Addendum 1: Response to Bidder Questions, Site Plan, and Video

- The purpose of this addendum is to respond to bidder questions from (1) the August 20, 2026 pre-bid site visit and (2) emails received by potential bidders by the Bidder Question deadline.
- Further, this addendum adds a site plan to the RFP documents, further detailing the scope of the project.
- Finally, this addendum provides a link to a partially completed video of the pipe.

Response to Bidder Questions

Do firms need to meet the MBE/WBE goal to qualify for the project?

A bidder will not be disqualified for failing to meet the MBE/WBE goal if they submit an approved MBE/WBE waiver with their proposal. Instructions for obtaining a waiver are included on page 11 of the RFP. Additionally, all bidders must complete the top portion of the MBE/WBE Participation Plan form on page 10 of the RFP and submit it with your proposal.

Do the Apprenticeship and First Source requirements on page 13 of the RFP apply to this project.

No. This project is considered a maintenance project, not a construction project.

What is the name of the contractor who originally attempted to video the interior of the stormwater pipe at Public Street.

Savy & Sons.

Who is responsible for disposal of sediment removed from the pipe.

Sediment removed from the pipe shall be decanted into a sewer manhole located at the project area. The sediment will then be driven to a Providence DPW lot near 700 Allens Ave. where it will be emptied. Providence DPW will then reload the sediment into one of their trucks and transport it to RIRRC for disposal. As such, disposal costs do not need to be included in the bid price for this project.

Site Plan and Video


A site plan further detailing the project scope is provided on the following page.

Video

A partially-completed video of the pipe can be retrieved at the following link:

- <https://www.providenceri.gov/sustainability/public-street-drain-line-video-inspection/>

If you have difficulty viewing the video, reach out to kproft@providenceri.gov.

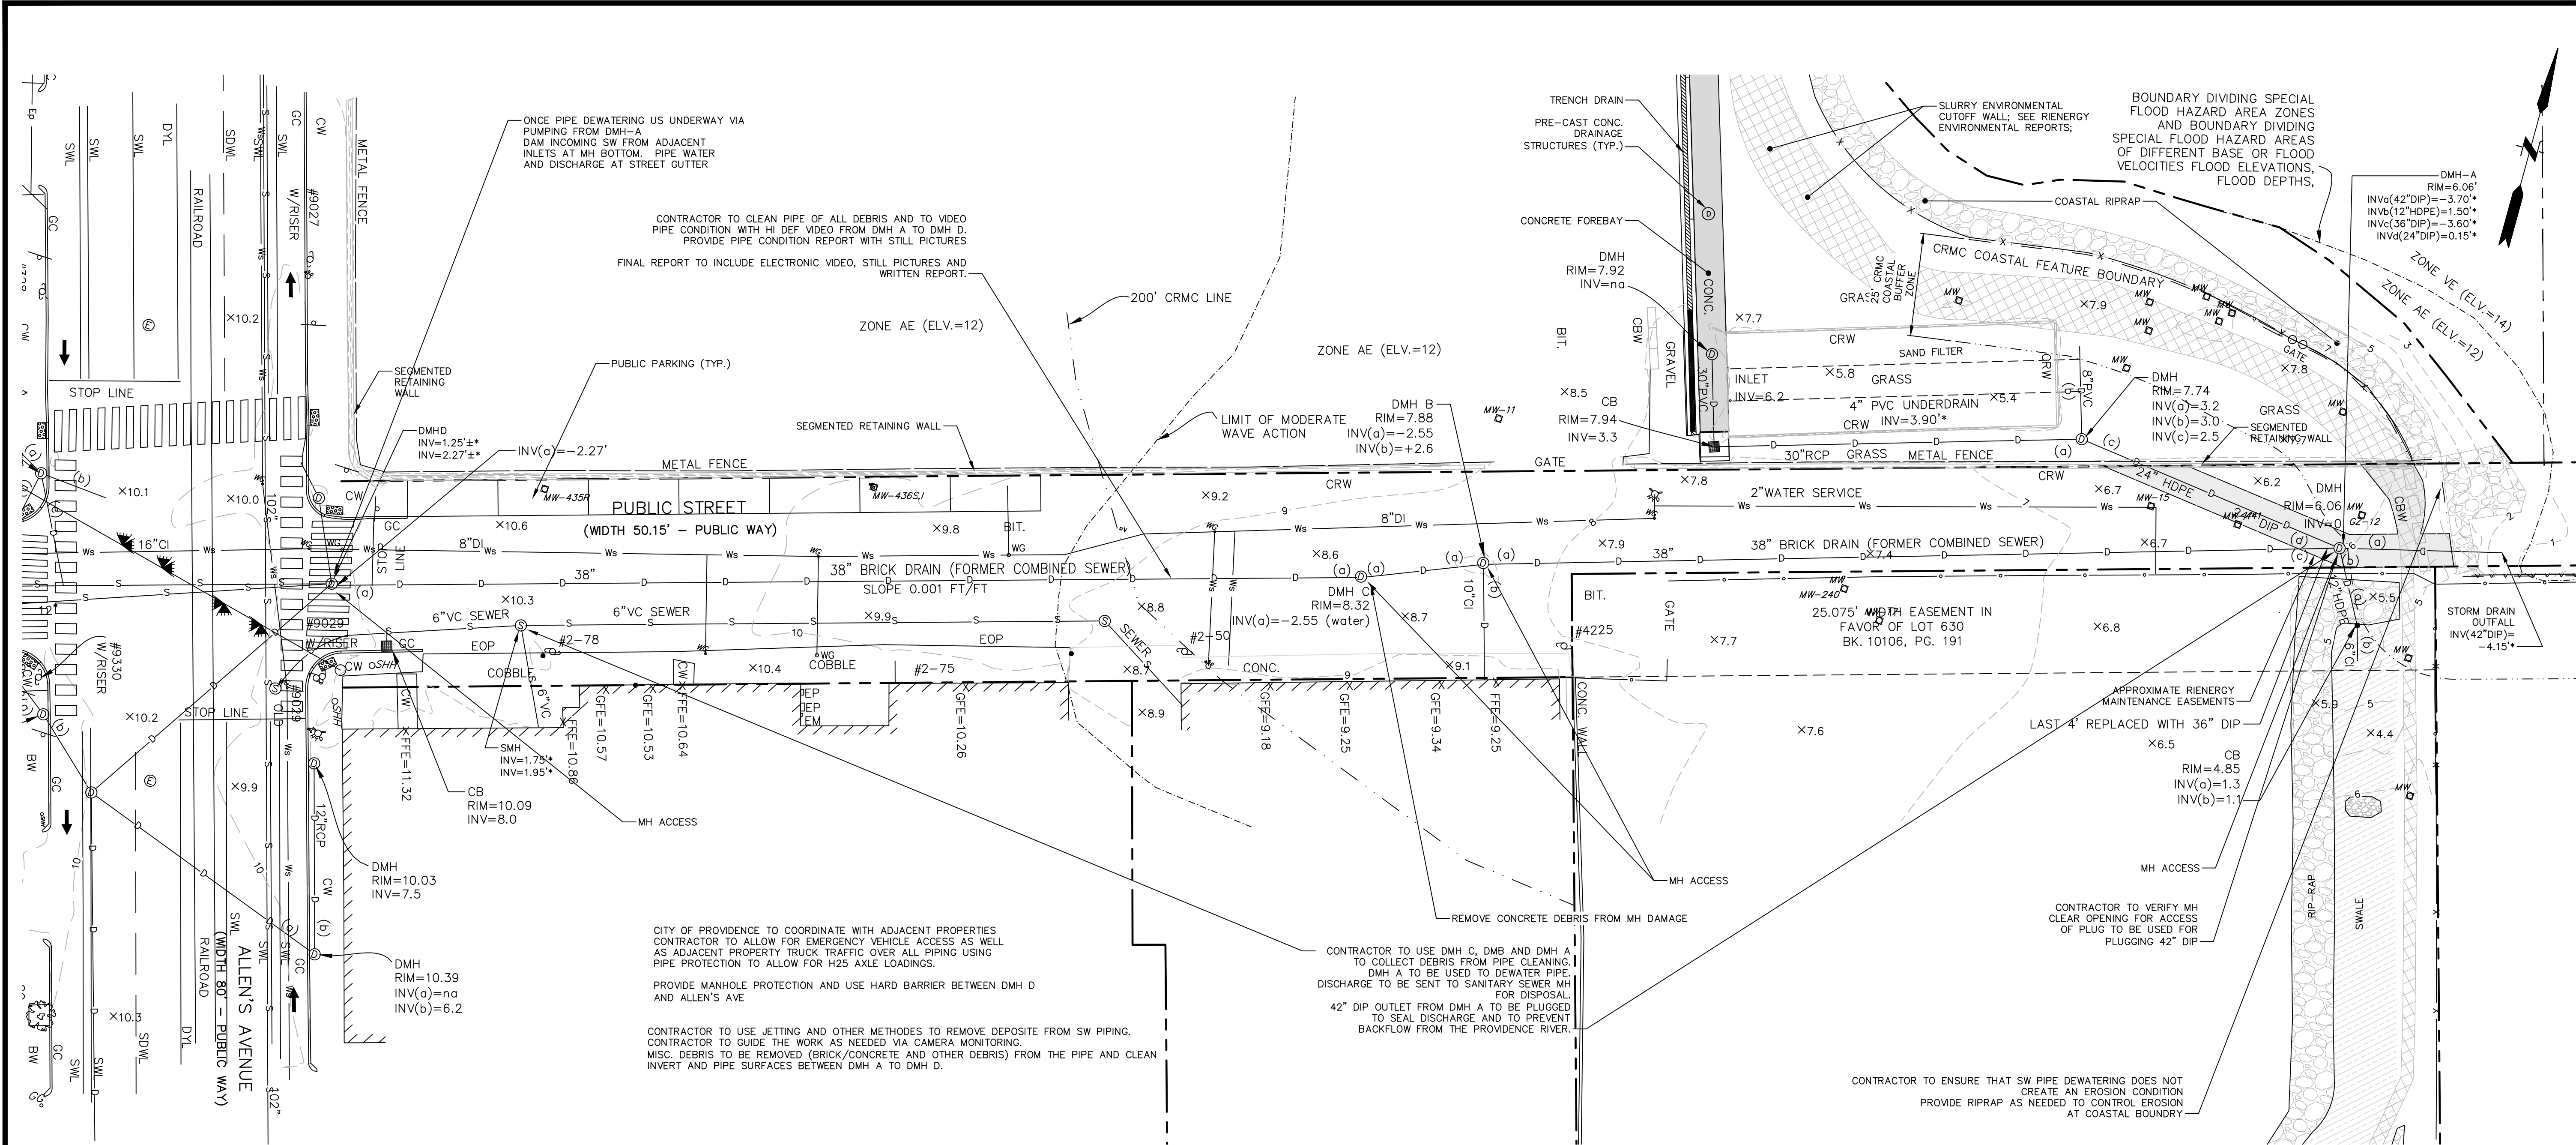

NOTE:
THIS COMPILATION PLAN HAS BEEN PREPARED FROM SOURCES OF INFORMATION AND DATA WHOSE POSITIONAL ACCURACY AND RELIABILITY HAS NOT BEEN VERIFIED. THE PROPERTY LINES DEPICTED HEREON DO NOT REPRESENT A BOUNDARY OPINION, AND OTHER INFORMATION DEPICTED IS SUBJECT TO SUCH CHANGES AS AN AUTHORITATIVE FIELD SURVEY MAY DISCLOSE.

CITY OF PROVIDENCE EXISTING CONDITIONS COMPILATION PLAN PUBLIC STREET IMPROVEMENTS PROVIDENCE		RHODE ISLAND	
SCALE: HORZ.: 1" = 20' VERT.: - DATUM: - HORZ.: - VERT.: NAVD 88		GRAPHIC SCALE 0 10' 20' 40'	
FUSS & O'NEILL 3 DAVOL SQUARE, SUITE C200 PROVIDENCE, RI 02903 www.fandos.com		DESIGNER REVIEWER No. DATE	
PROJECT No.: 20220332.A20 DATE: APRIL 17, 2026		EX-101	